


REVISIONS	
1/15/2005	DRC COMMENTS

**PIÉREZ ASSOCIATES**  
ARCHITECTURE & PLANNING


2631 E. OAKLAND PARK BLVD.  
SUITE 201  
FORT LAUDERDALE, FL 33306  
TELEPHONE (954) 567-2062  
FAX (954) 567-2063

JUN 08 2005


Reg. No. A43500061  
FRANCISCO J. PEREZ  
ARCHITECT

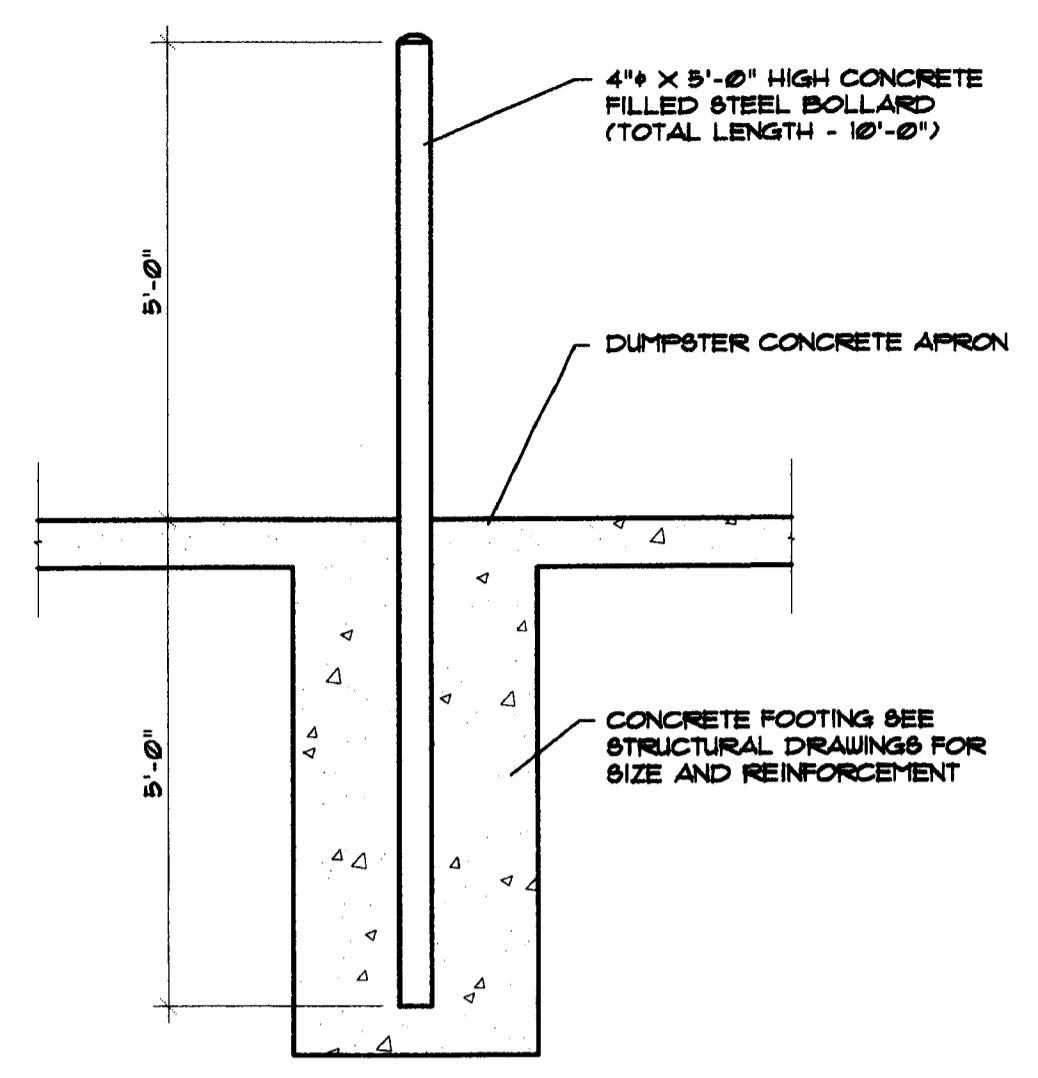


**TYPICAL BOLLARD DETAIL**  
SCALE: 1/2" = 1'-0"

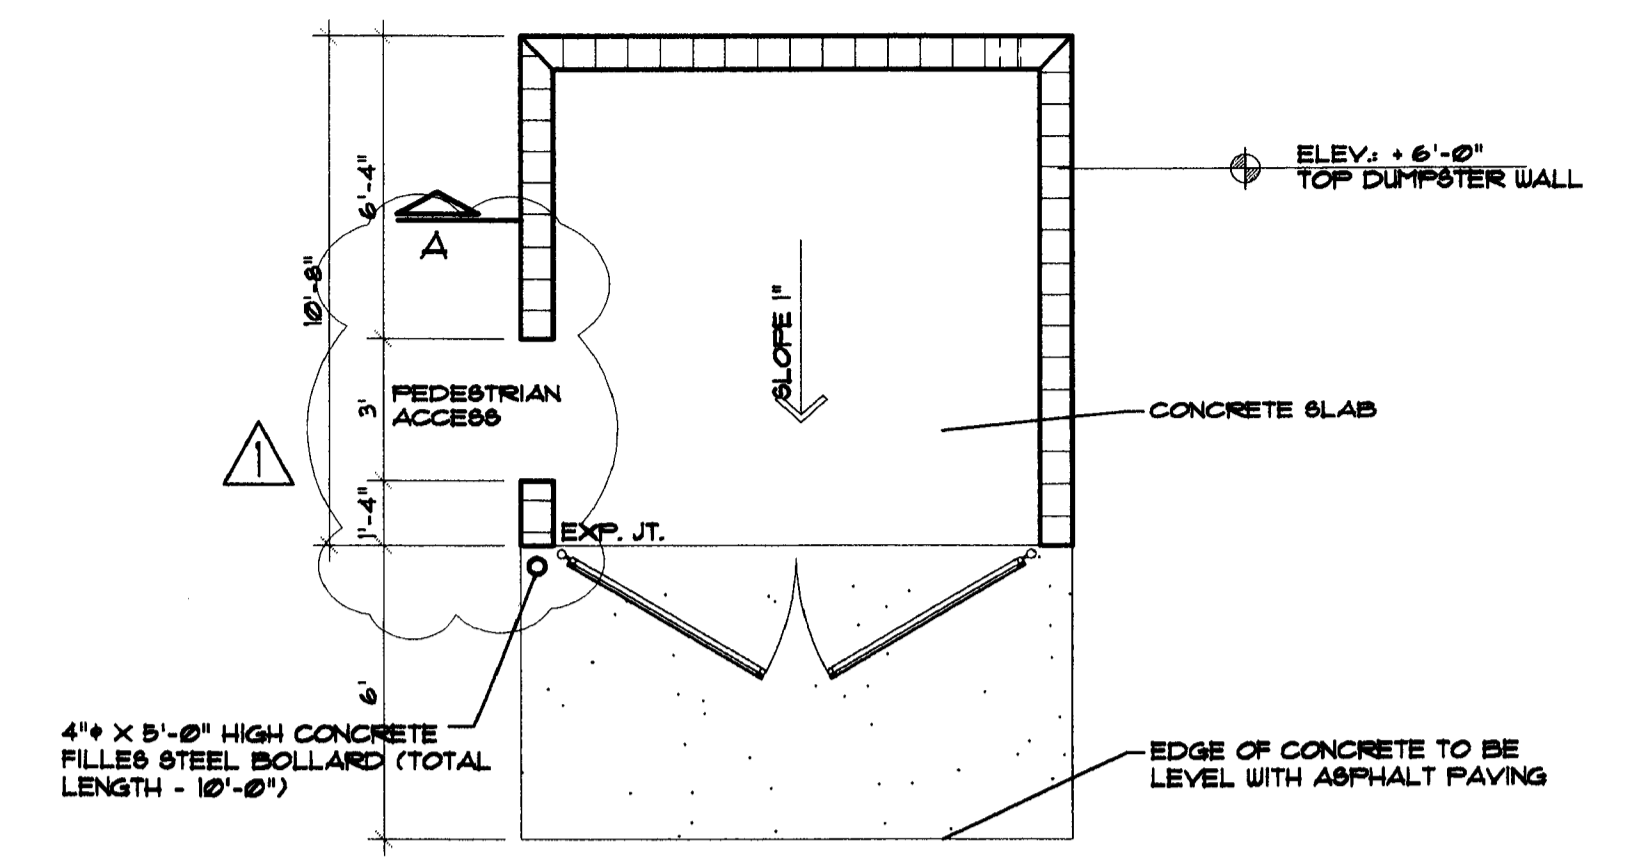

**PLAN**  
SCALE: 1/4" = 1'-0"

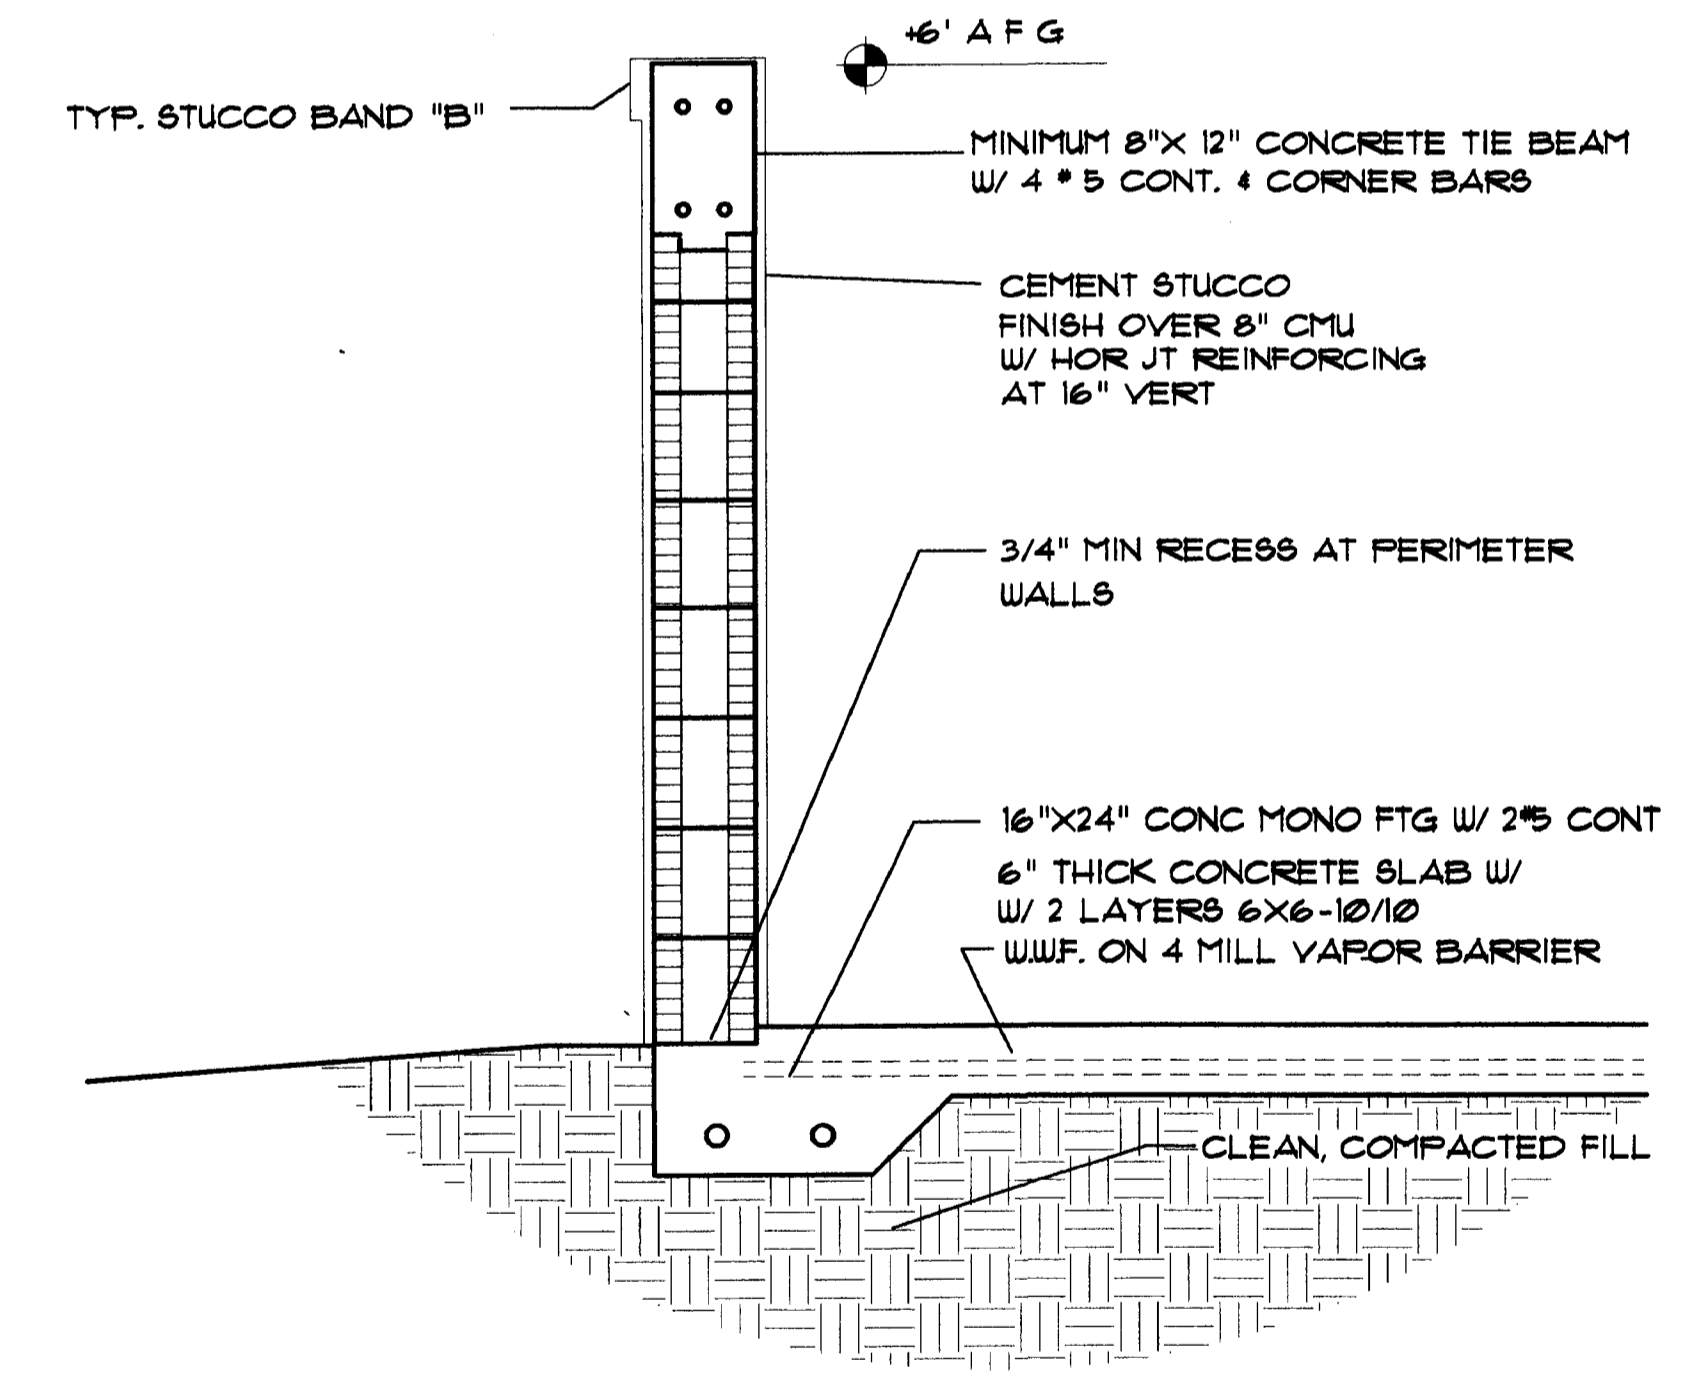

**TYPICAL WALL SECTION DUMPSTER ENCLOSURE**

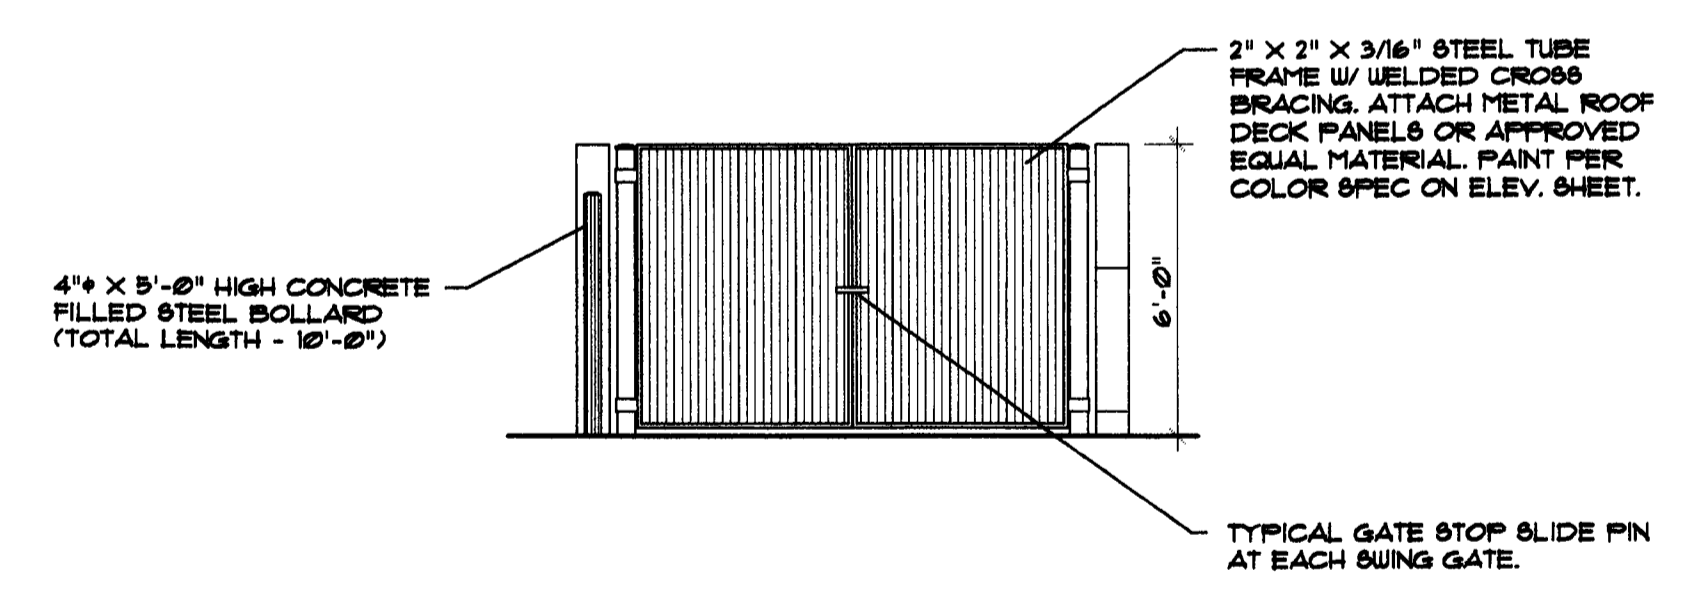

**DUMPSTER ENCLOSURE ELEV.**  
SCALE: 1/4" = 1'-0"

**PROPOSED OFFICE BUILDING for**  
**M & S REAL ESTATE DEVELOPMENT CO., LLC**  
U. S. 441 (NORTH STATE ROAD 7)  
COCONUT CREEK, FLORIDA

DATE	9/15/2005
SCALE	
JOB NO.	2005 22
FILE NO.	DUMPSTER
SHEET NO.	A-3

P:\PROJECTS\ESTATE DEVELOPMENT\PROJ\AVE\DWG\DWG\A-3.DWG 11/15/05 11:50:31 AM