


UNIT A - 1ST & 2ND FL. PLANS

FOR THE PROJECT:
PORTEN COMPANIES
SIMONTON COURT
COCONUT CREEK, FL.


© 2005 JAO ARCHITECTS AND PLANNERS. THIS DRAWING IS THE PROPERTY OF JAO ARCHITECTS AND PLANNERS. NO PART OF THIS DRAWING OR ANY INFORMATION CONTAINED HEREIN IS TO BE REPRODUCED OR TRANSMITTED IN ANY FORM OR BY ANY MEANS, ELECTRONIC OR MECHANICAL, INCLUDING PHOTOCOPYING, RECORDING, OR BY ANY INFORMATION STORAGE AND RETRIEVAL SYSTEM, WITHOUT THE EXPRESS WRITTEN CONSENT OF JAO ARCHITECTS AND PLANNERS. ALL DIMENSIONS SHALL HAVE PRECEDENCE OVER NOTATIONS OR DIMENSIONS SHOWN ON THIS DRAWING. ALL DIMENSIONS SHALL BE TO FACE UNLESS OTHERWISE SPECIFIED. 

CONTENTS:

JAO.
ARCHITECTS
&
PLANNERS
3100 BOCA RATON BLVD.
SUITE 201
BOCA RATON, FL 33431
TEL (561) 391-4115
FAX (561) 391-4173
E-MAIL JAOARCH@AOL.COM

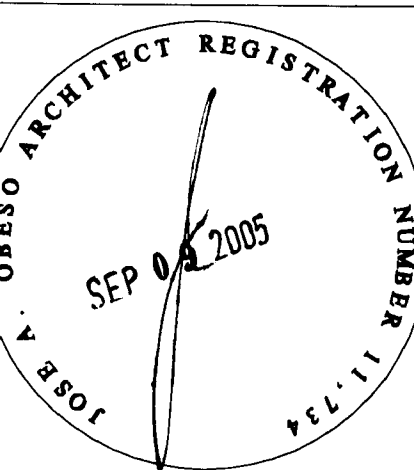


DATE DRAWN: 6/23/05
DRAWN BY: JAO/AH
CHECKED BY: JAO
REVISIONS:
1. _____
2. _____
3. _____
4. _____
JOB NUMBER:
SHEET NO:

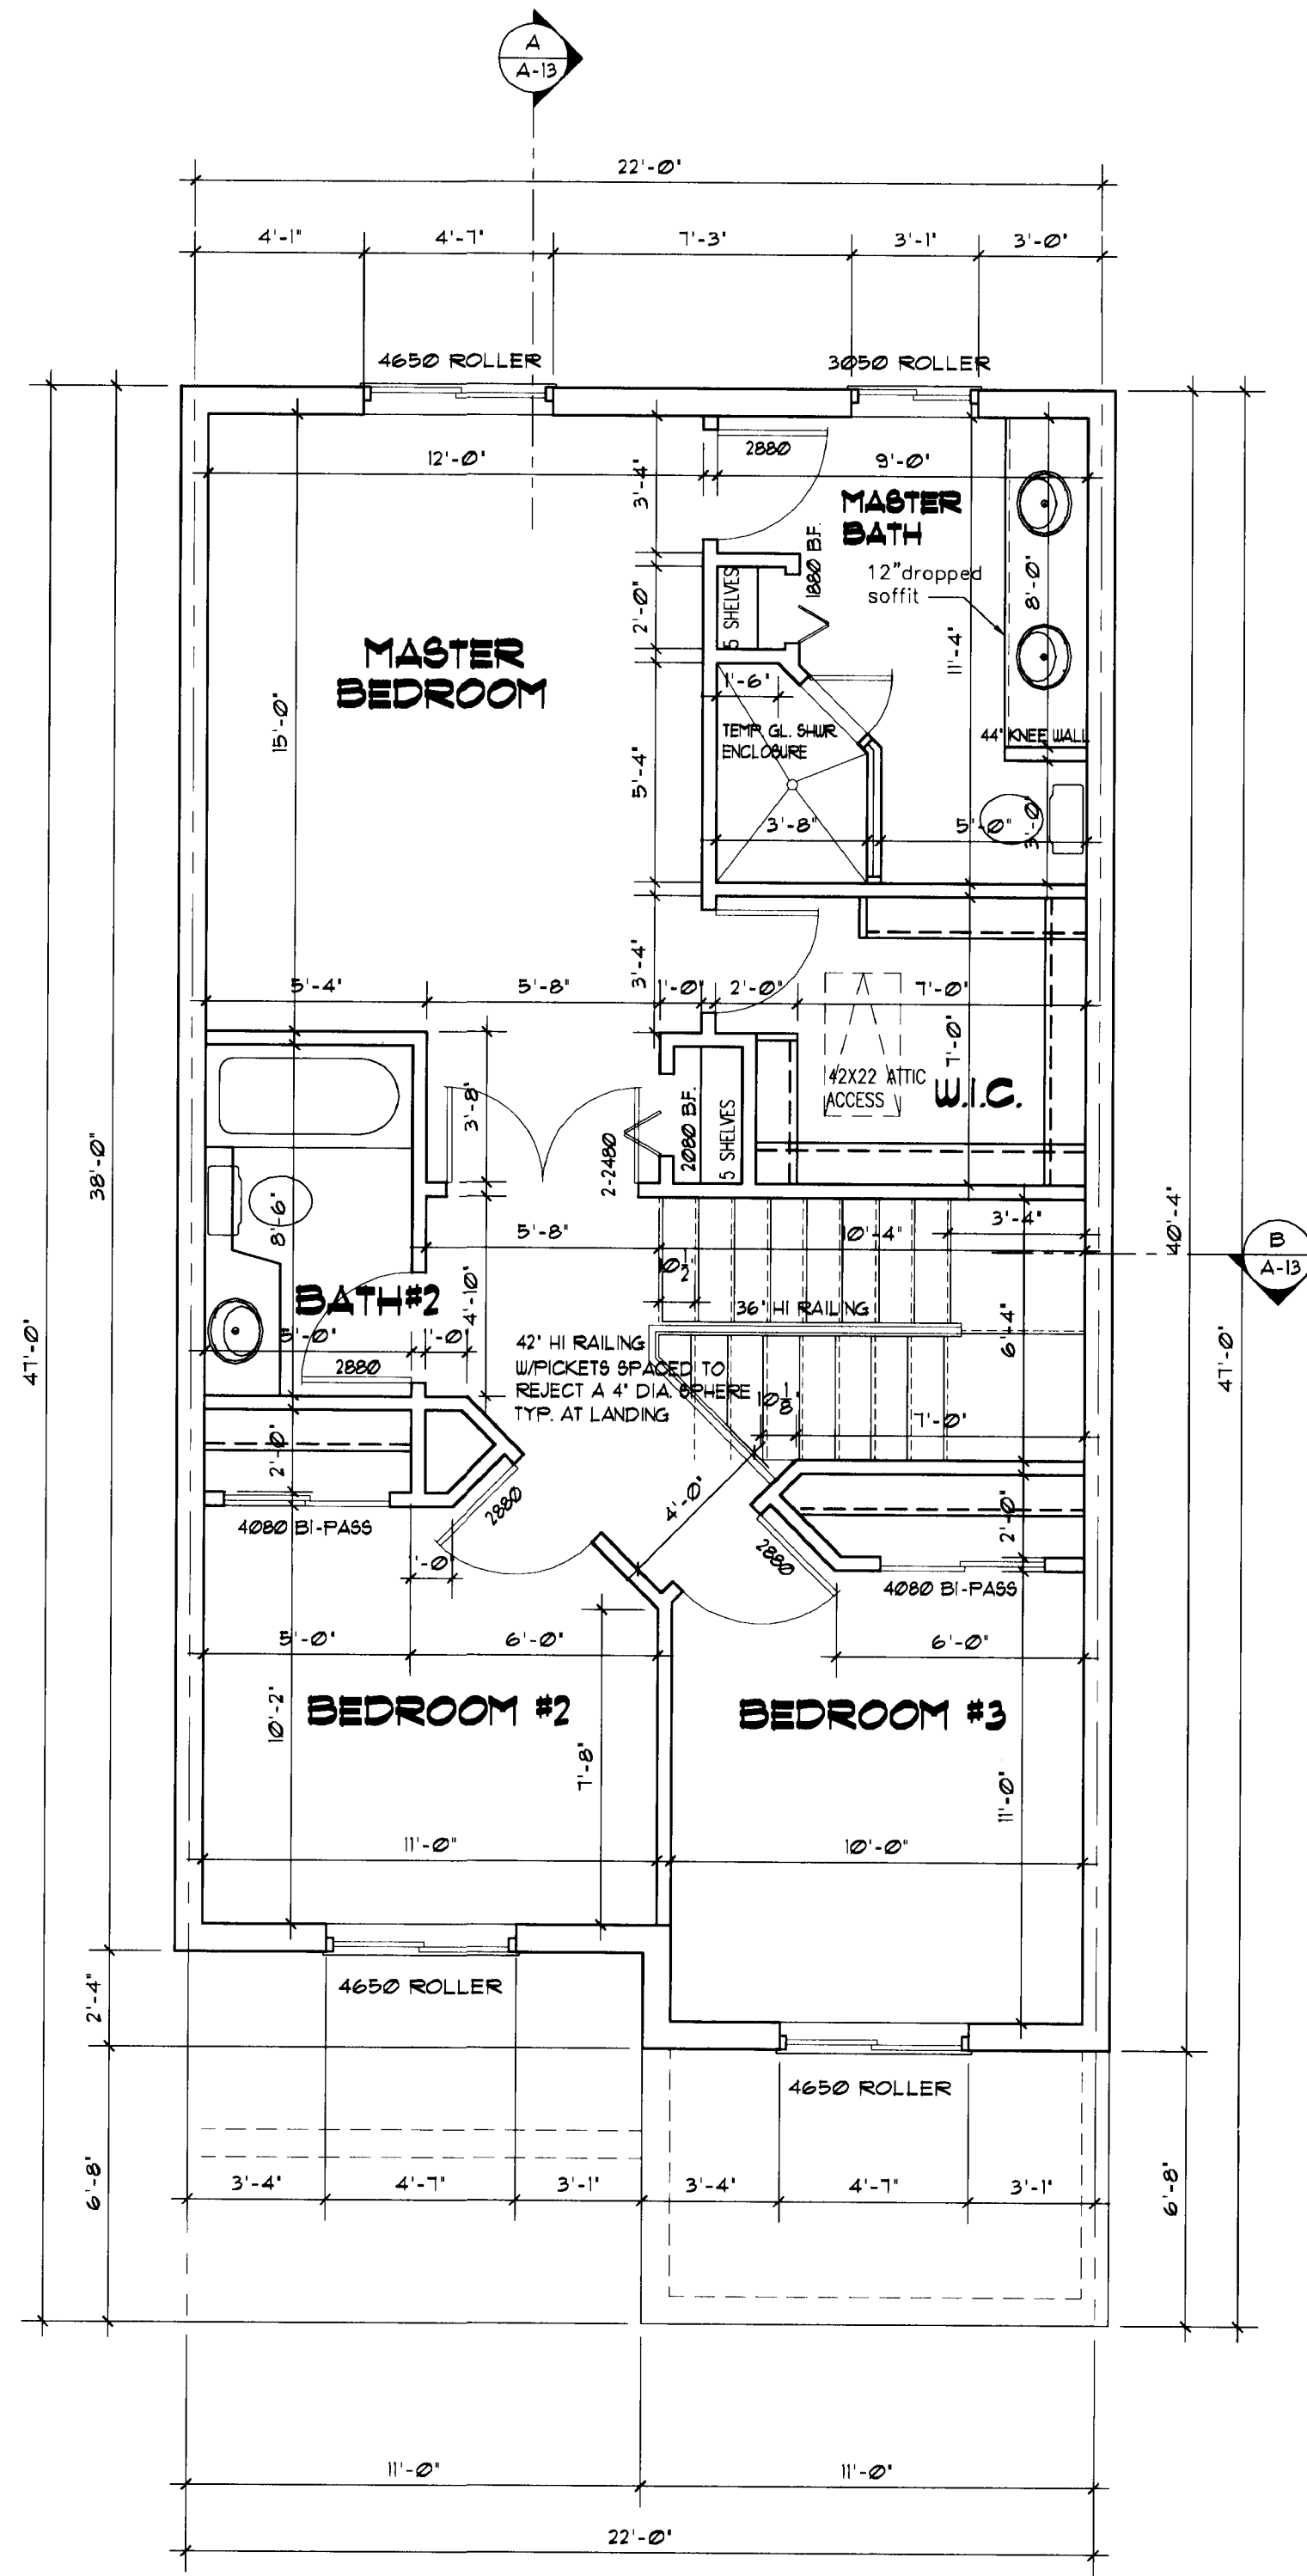

UNIT A
2nd. FL. PLAN

AREAS

FIRST FLOOR	649.6 SQ. FT.
SECOND FLOOR	796.6 SQ. FT.
TOTAL SQ. FT.	1,446.2 SQ. FT.
GARAGE	220.0 SQ. FT.
COV. ENTRY	55.0 SQ. FT.
COV. REAR PATIO	64.0 SQ. FT.

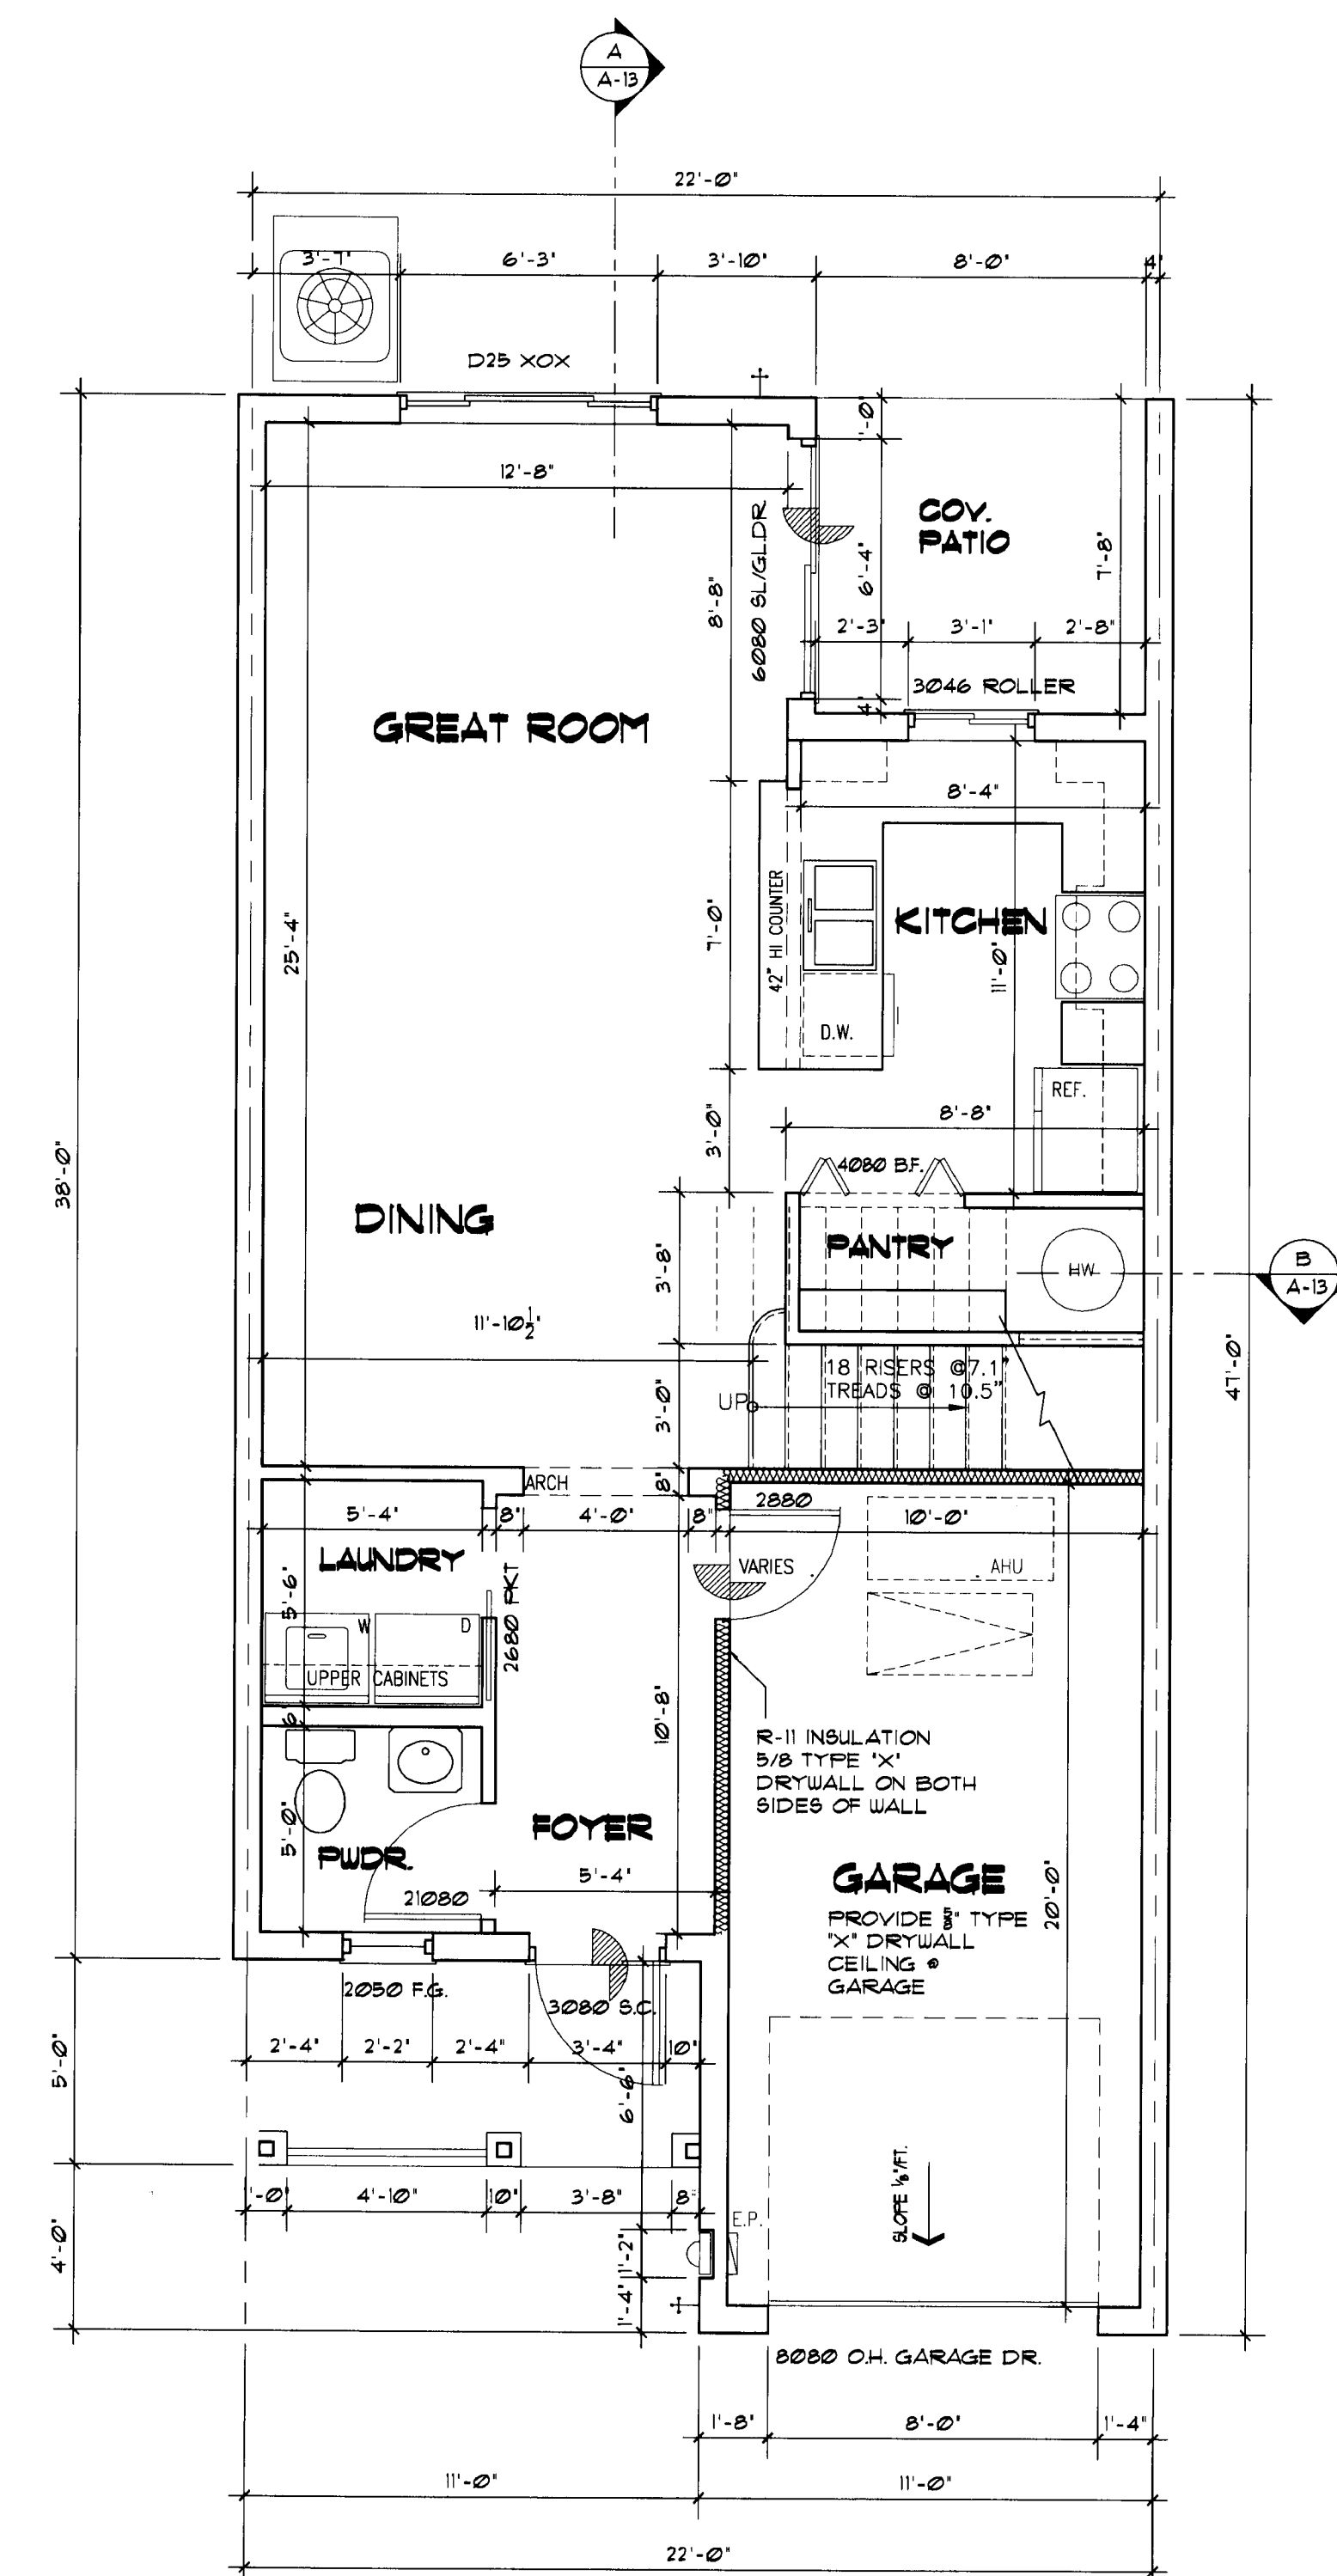

UNIT A
1st. FL. PLAN

FLOOR PLANS

SCALE 1/4" = 1'-0"