


UNIT B - 1ST & 2ND FL. PLANS

FOR THE PROJECT:
PORTEN COMPANIES
SIMONTON COURT
COCONUT CREEK, FL.

© 2005 J.A.O. ARCHITECTS AND PLANNERS. ALL RIGHTS RESERVED. THESE PLANS ARE THE PROPERTY OF J.A.O. ARCHITECTS AND PLANNERS. NO PART OF THESE PLANS OR THE INFORMATION CONTAINED HEREIN MAY BE REPRODUCED OR TRANSMITTED IN ANY FORM OR BY ANY MEANS, ELECTRONIC OR MECHANICAL, INCLUDING PHOTOCOPYING, RECORDING, OR BY ANY INFORMATION STORAGE AND RETRIEVAL SYSTEM, WITHOUT THE WRITTEN CONSENT OF THE ARCHITECT. THE CONTRACTOR SHALL COMPLY WITH ALL CITY, COUNTY, STATE AND FEDERAL SPECIFICATIONS AND ORDINANCES. THE CONTRACTOR SHALL BE RESPONSIBLE FOR OBTAINING ALL NECESSARY PERMITS AND APPROVALS FROM THE APPROPRIATE AGENCIES. 

J.A.O.
ARCHITECTS
&
PLANNERS

3100 BOCA RATON BLVD.
SUITE 201
BOCA RATON, FL 33431
TEL (561) 391-4115
FAX (561) 391-4173
E-MAIL JAOARCH@AOL.COM

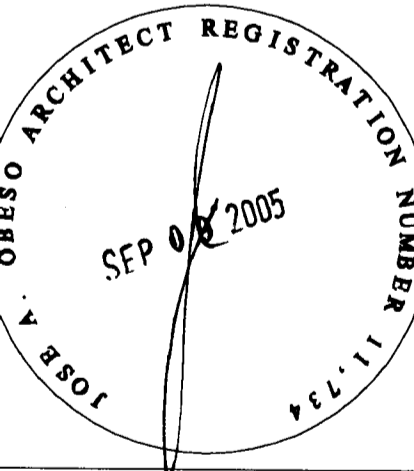

DATE DRAWN: 6/23/05

DRAWN BY: JAO/AH


CHECKED BY: JAO

REVISIONS:
1. _____
2. _____
3. _____
4. _____

JOB NUMBER:

SHEET NO:


A-12

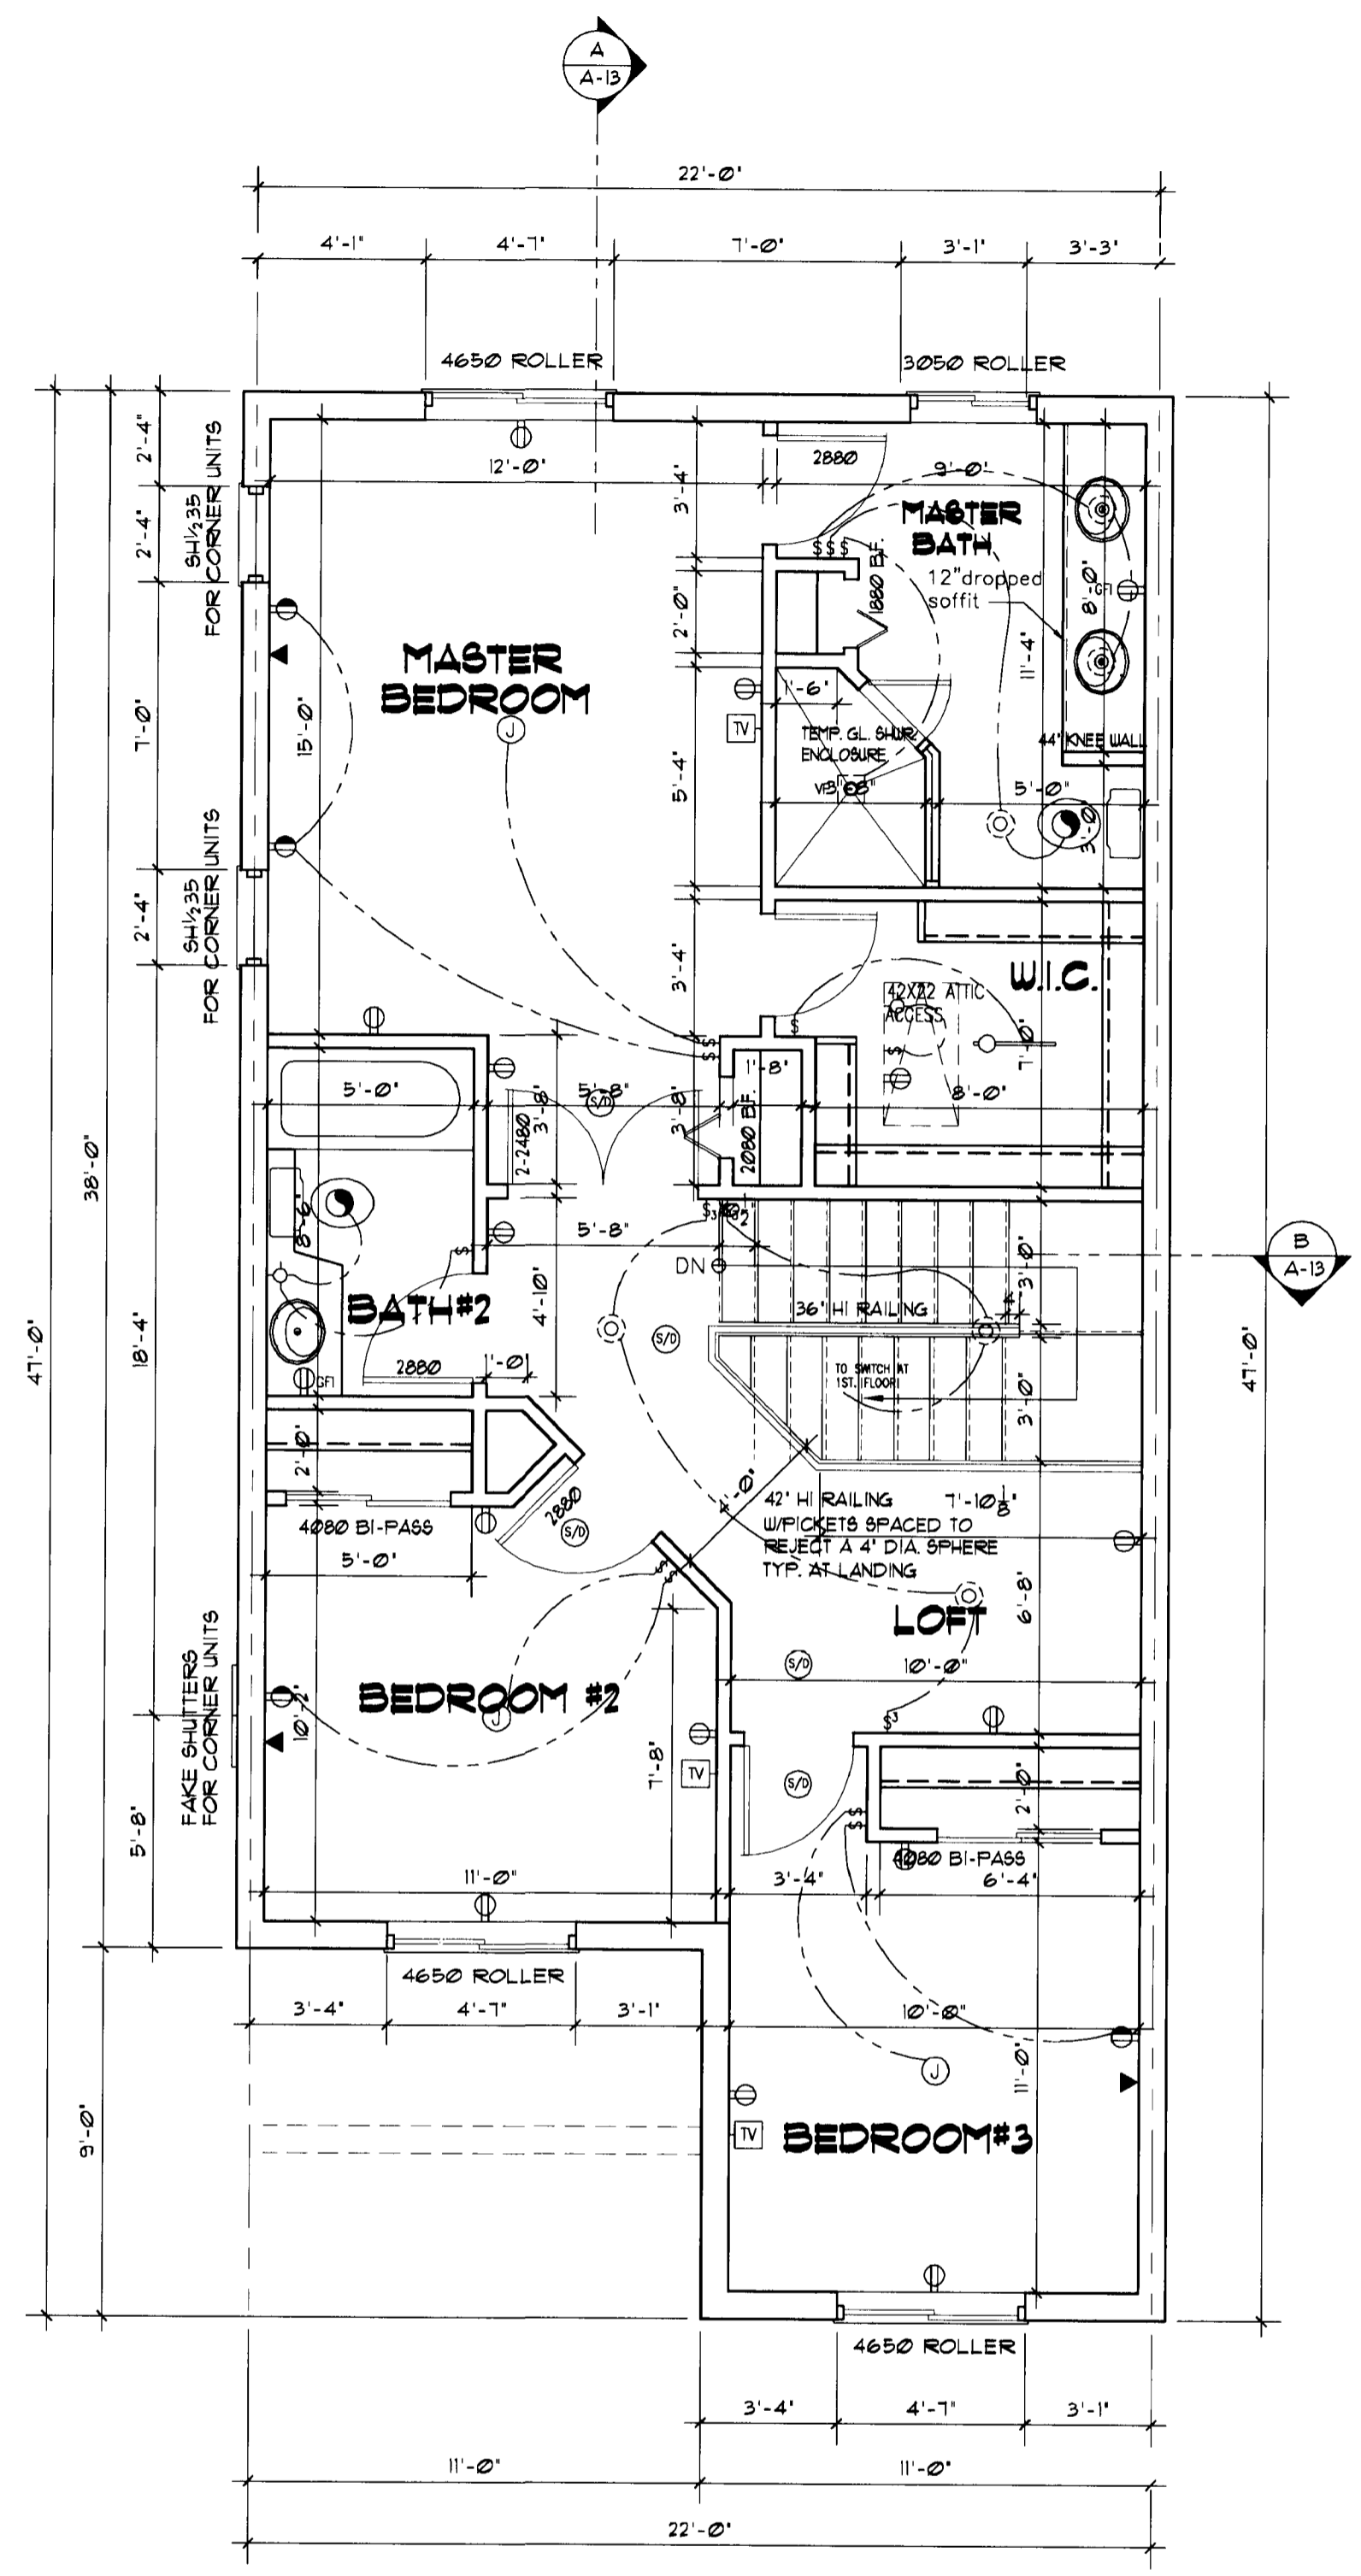

UNIT B
2nd. FL. PLAN

AREAS

FIRST FLOOR	649.6 SQ. FT.
SECOND FLOOR	870.0 SQ. FT.
TOTAL SQ. FT.	1,519.6 SQ. FT.
COV. ENTRY	55.0 SQ. FT.
GARAGE	220.0 SQ. FT.
COV. REAR PATIO	64.0 SQ. FT.

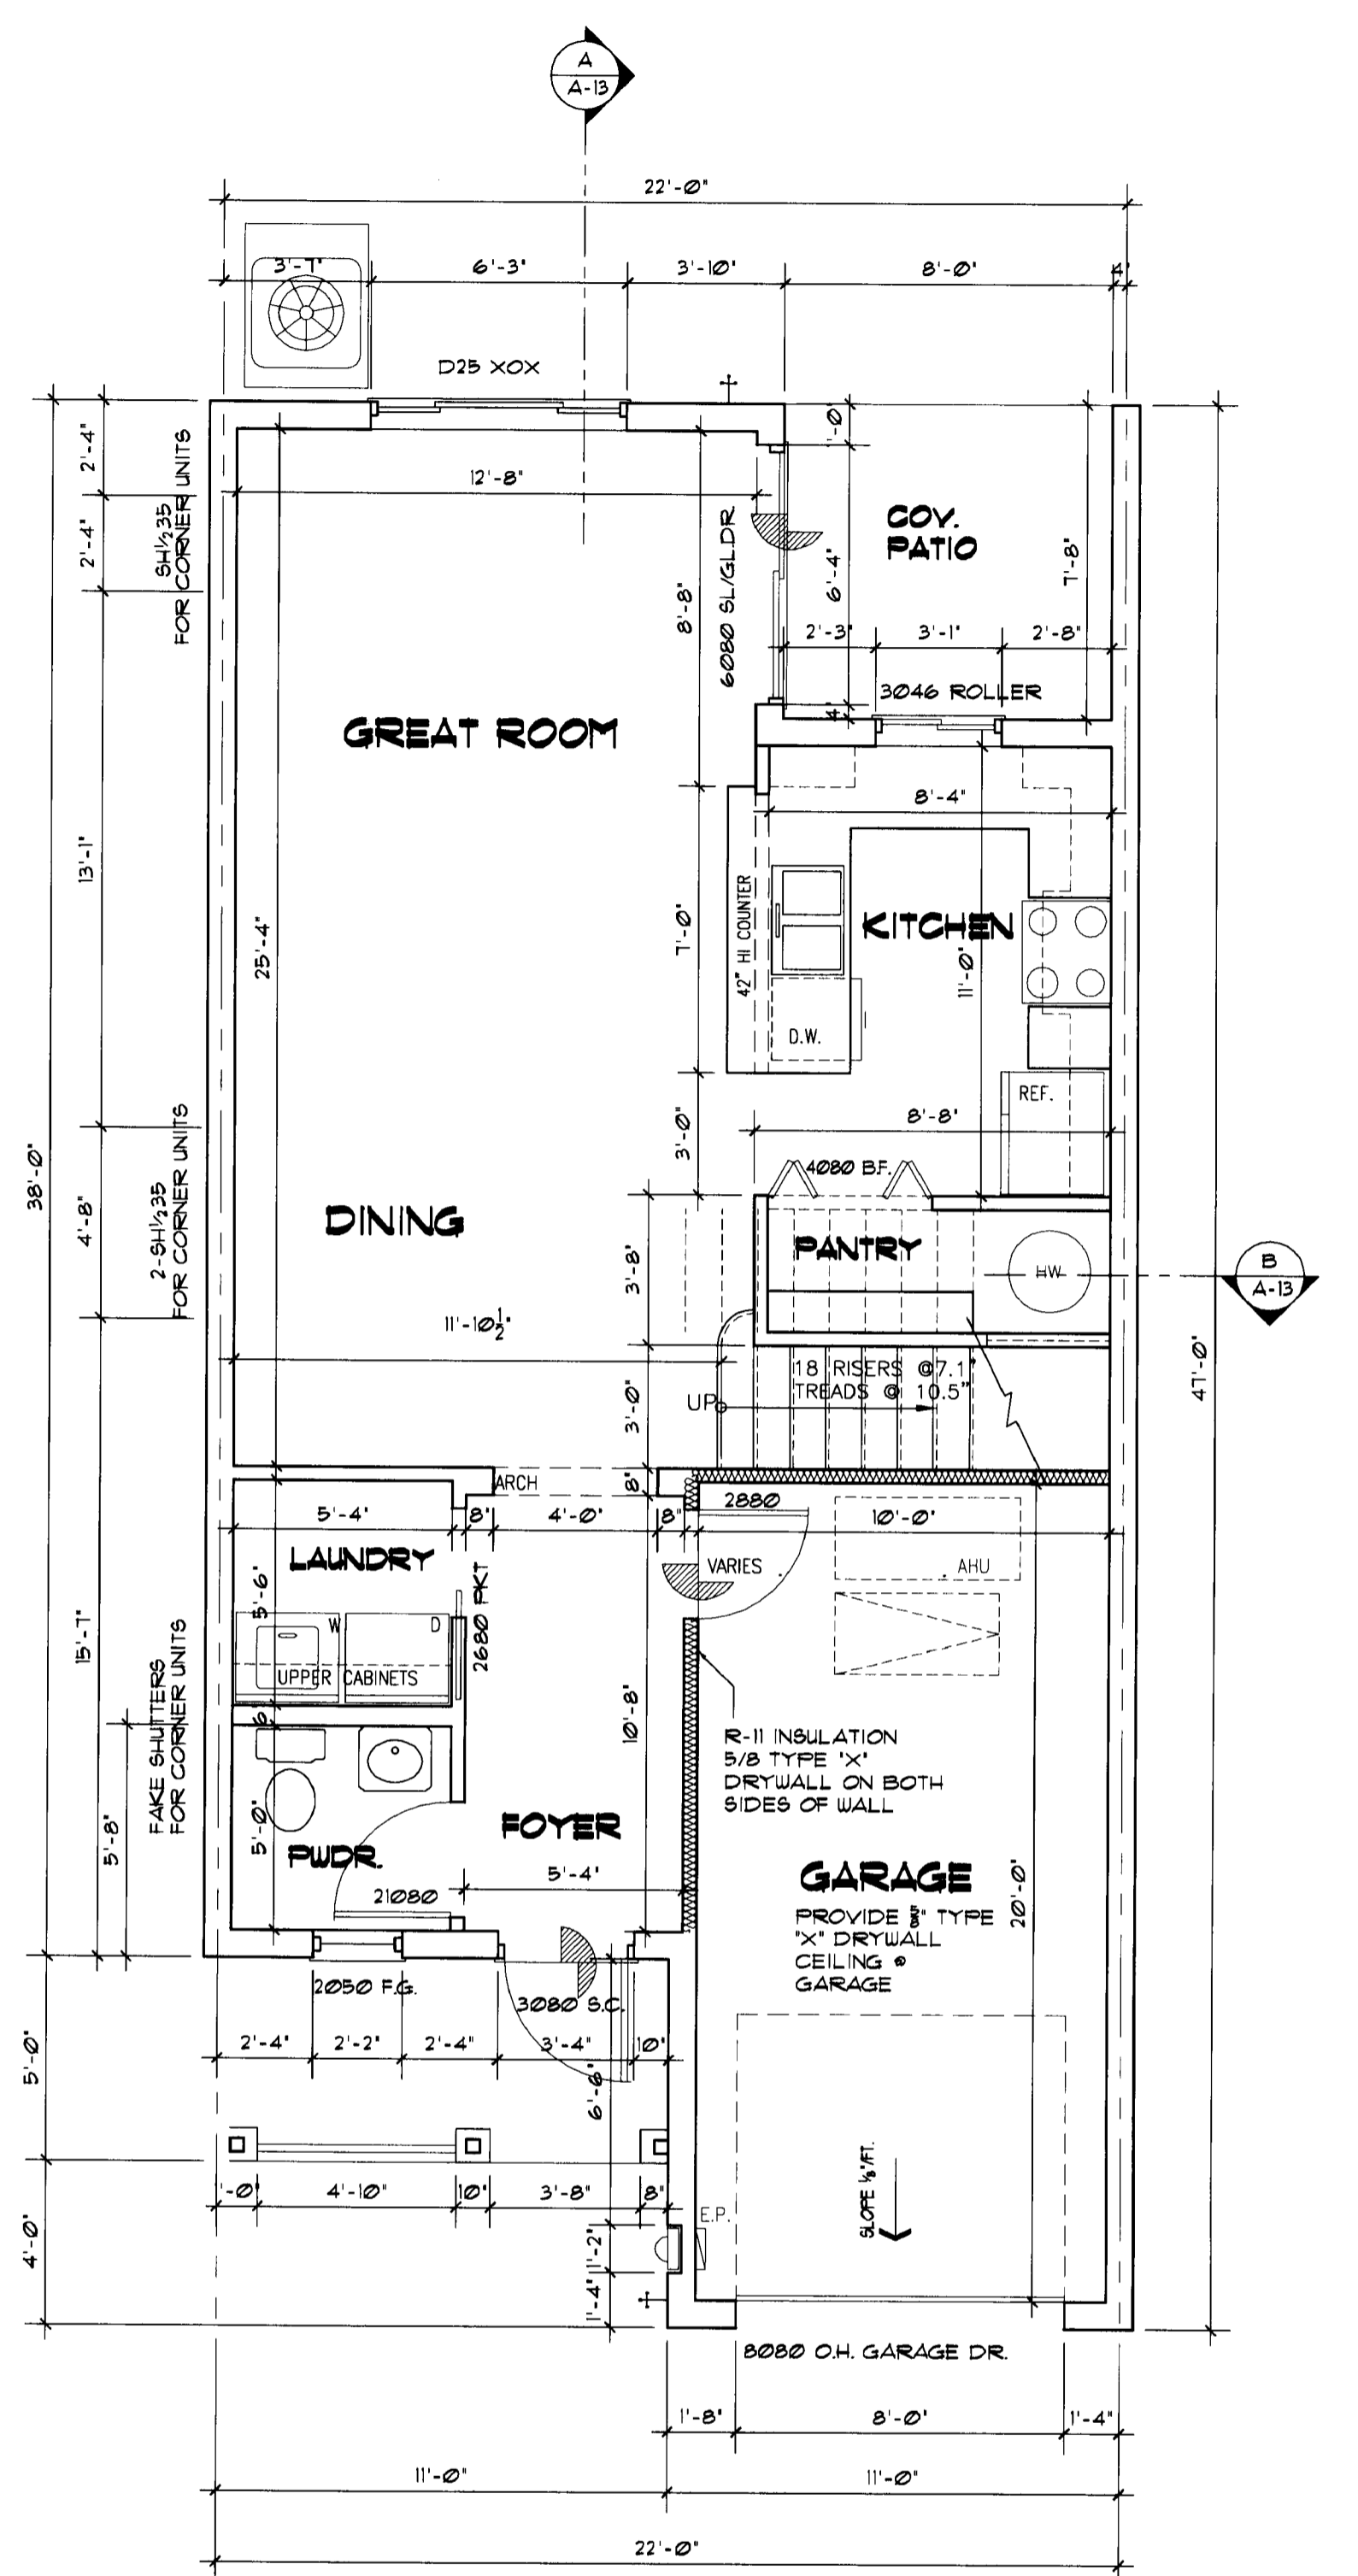

UNIT B
1st. FL. PLAN

FLOOR PLANS

SCALE 1/4" = 1'-0"