




IT IS A VIOLATION OF THE LAW FOR ANY PERSON, UNLESS ACTING UNDER THE DIRECTION OF A LICENSED ARCHITECT TO ALTER THESE PLANS AND SPECIFICATIONS. THIS DOCUMENT CONTAINS PROPERTY INFORMATION AND SHALL NOT BE USED OR REPRODUCED, OR ITS CONTENTS DISCLOSED, IN WHOLE OR IN PART, WITHOUT THE PRIOR WRITTEN CONSENT OF GALLO HERBERT ARCHITECTS. COPYRIGHT 2016 GALLO HERBERT ARCHITECTS. CONTRACTOR(S) SHALL VERIFY EXISTING CONDITIONS AND CORRELATE DIMENSIONS PRIOR TO PROVIDING THE WORK DETAILED IN THESE DRAWINGS, AND SHALL PROMPTLY NOTIFY THE DESIGNER OF ANY DISCREPANCIES.

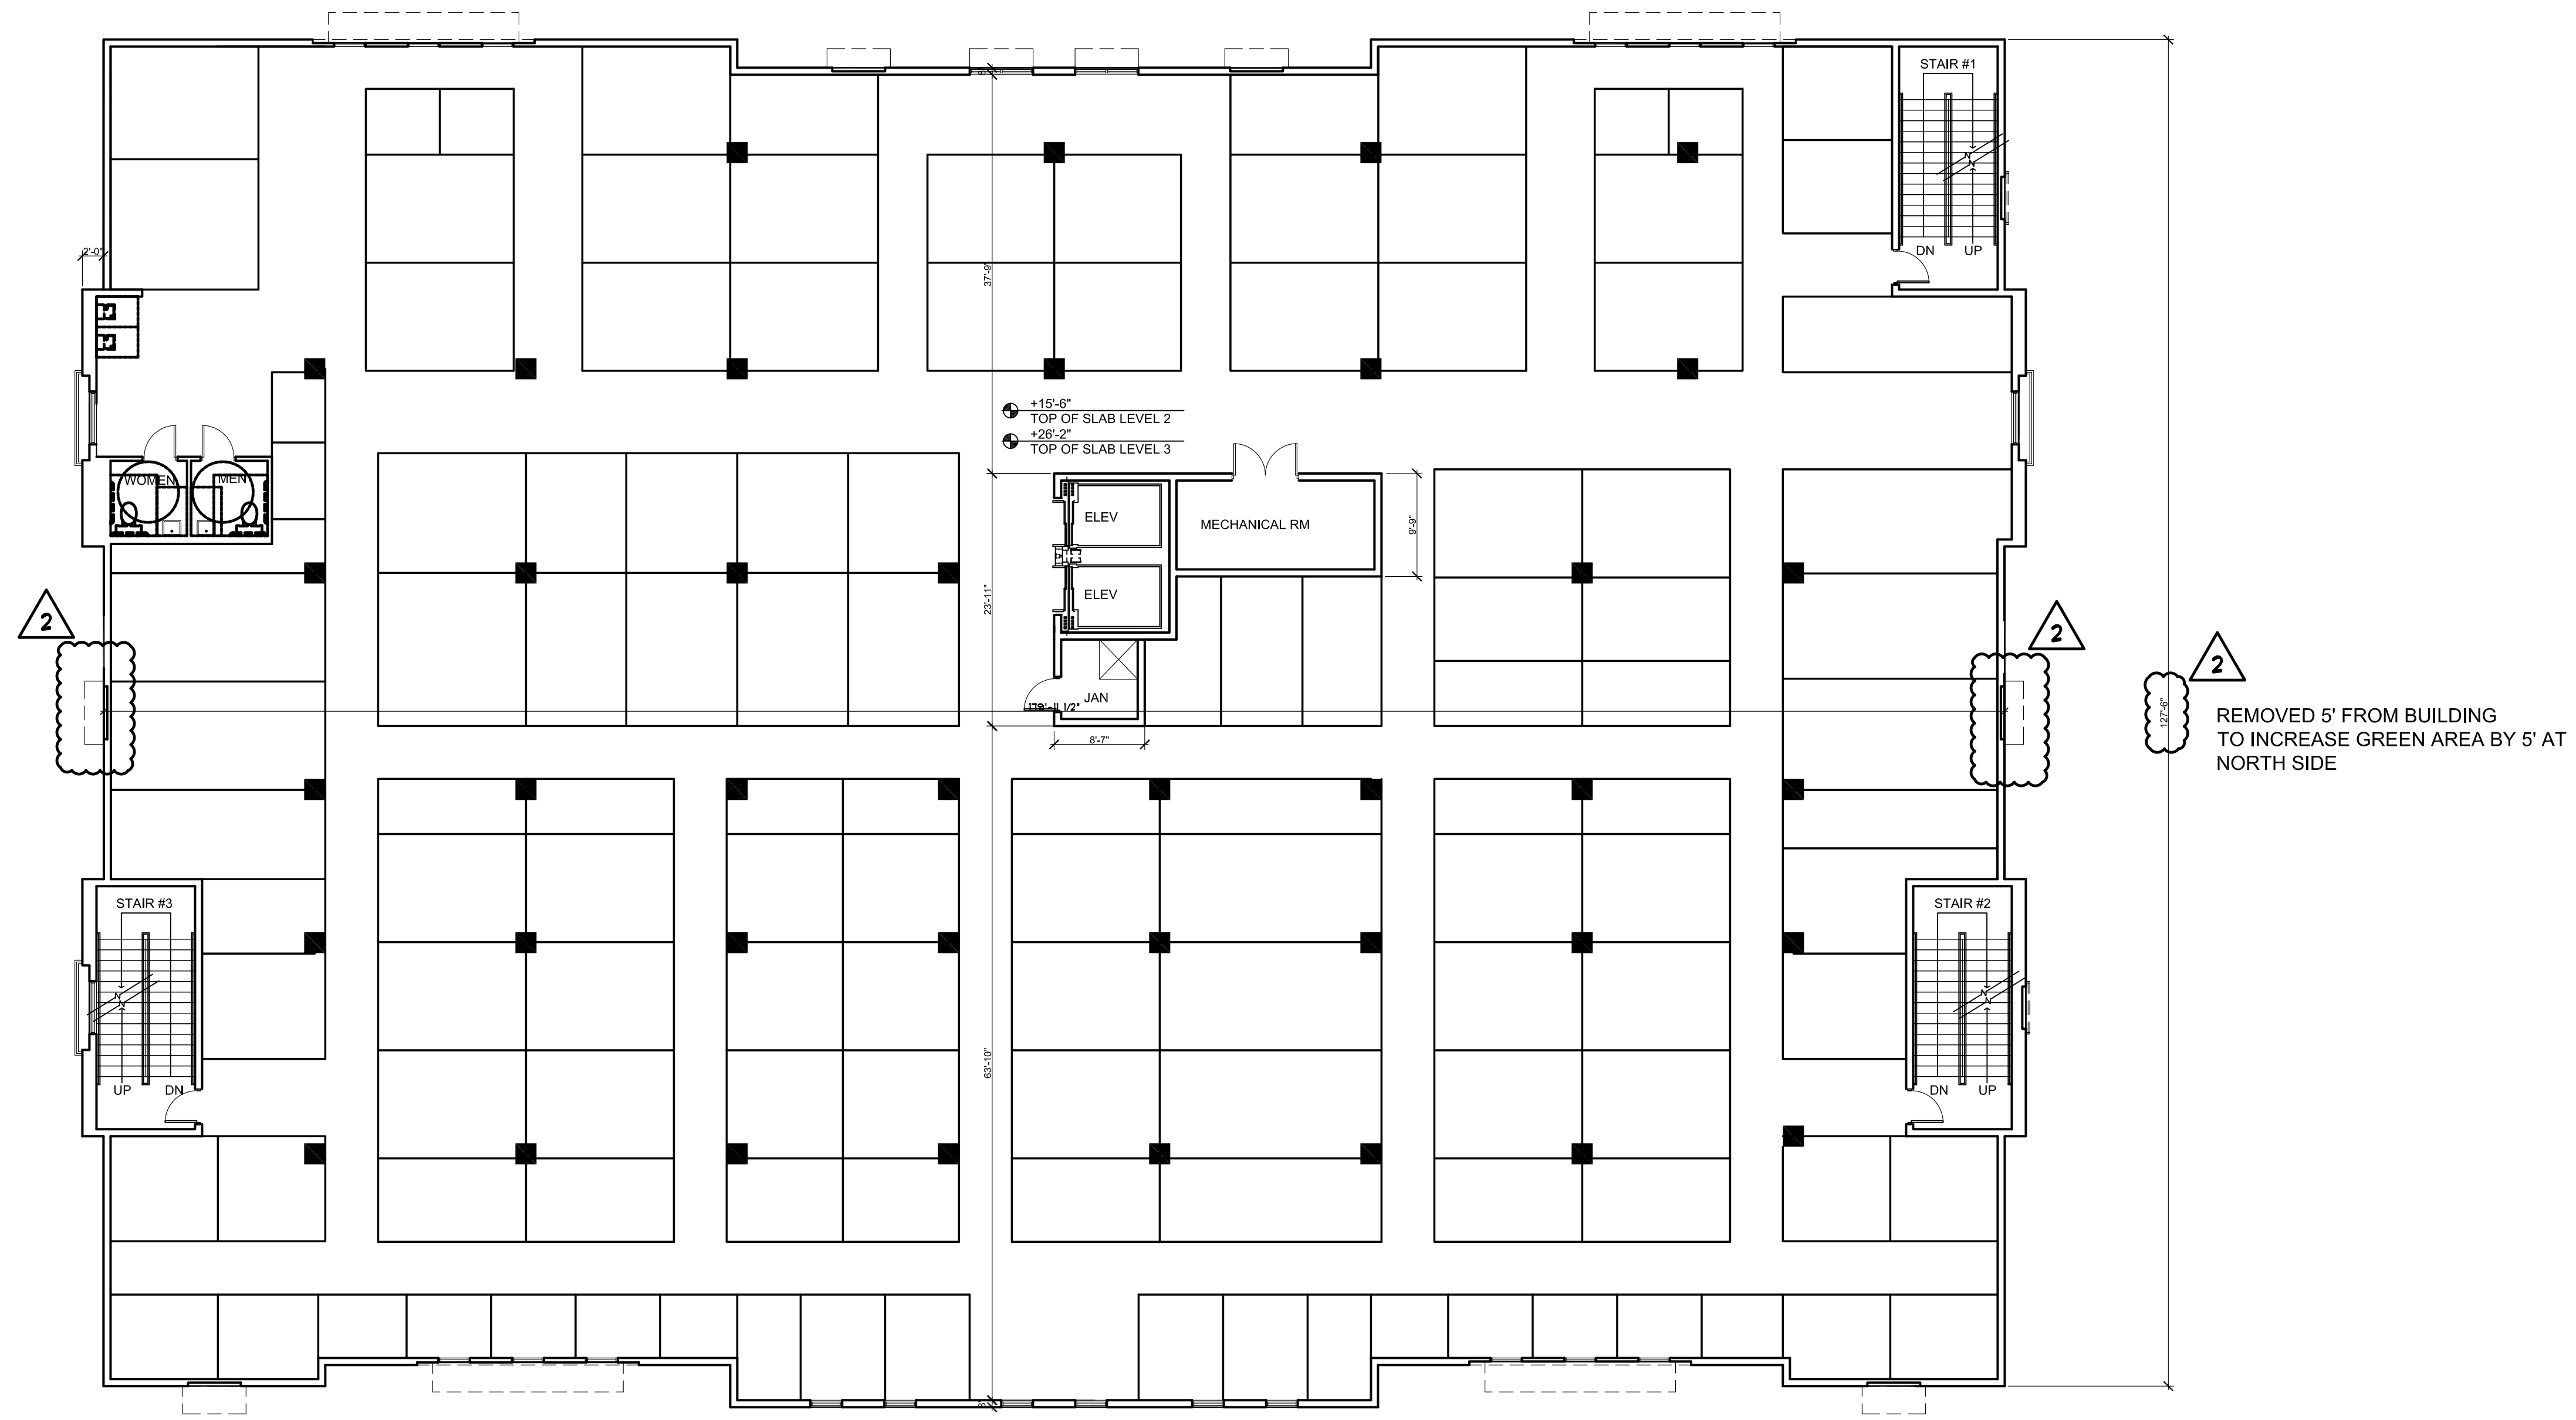

1 SECOND AND THIRD FLOOR PLAN TYPICAL
 SCALE: 3/32" = 1'-0"

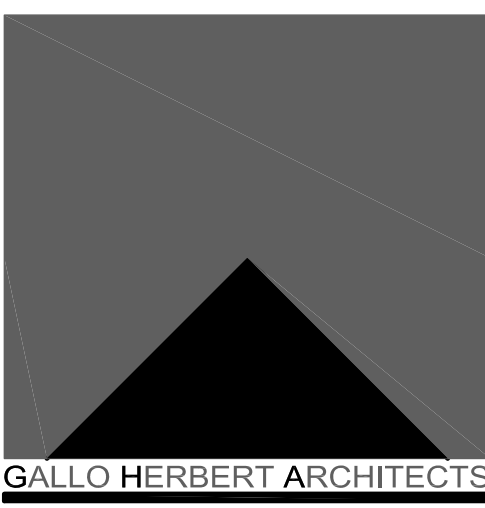

ARCHITECTURE INTERIORS CONSULTING
 1311 W NEWPORT CENTER DRIVE
 DEERFIELD BEACH, FLORIDA 33442
 PH. 954.794.0300 FX. 954.794.0301

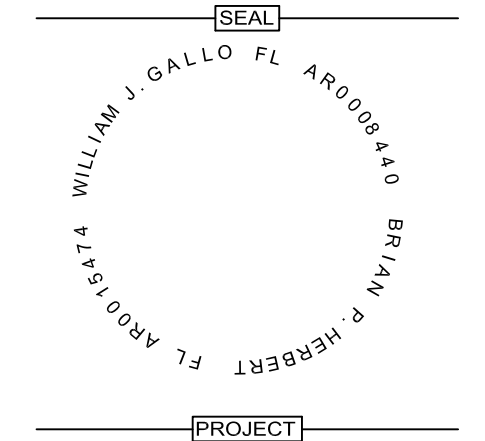

SELF STORAGE AT WILES ROAD

5351 WILES ROAD
 COCONUT CREEK, FLORIDA
 33073

OWNER
MELVIN F. URBAN,
 PRESIDENT
 C.S.S BUILDING & DESIGN,
 INC.

REVISIONS		
No.	Description	Date
1	DRC REVISION	08-26-16
2	DRC REVISION	04-18-17

PROJECT STATUS: DRC
 DATE: 06-27-2016
 PROJECT NUMBER: 18-2016
 SCALE: AS SHOWN
 DRAWN BY: AD / AM CHECKED BY: JET

SECOND & THIRD FLOOR PLAN

DRAWING NUMBER: **A 102**

N