



IT IS A VIOLATION OF THE LAW FOR ANY PERSON, UNLESS ACTING UNDER THE DIRECTION OF A LICENSED ARCHITECT TO ALTER THESE PLANS AND SPECIFICATIONS. THIS DOCUMENT CONTAINS PROPERTY INFORMATION AND SHALL NOT BE USED OR REPRODUCED, OR ITS CONTENTS DISCLOSED, IN WHOLE OR IN PART, WITHOUT THE PRIOR WRITTEN CONSENT OF GALLO HERBERT ARCHITECTS. COPYRIGHT 2016 GALLO HERBERT ARCHITECTS. CONTRACTOR(S) SHALL VERIFY EXISTING CONDITIONS AND CORRELATE DIMENSIONS PRIOR TO PROVIDING THE WORK DETAILED IN THESE DRAWINGS, AND SHALL PROMPTLY NOTIFY THE DESIGNER OF ANY DISCREPANCIES.

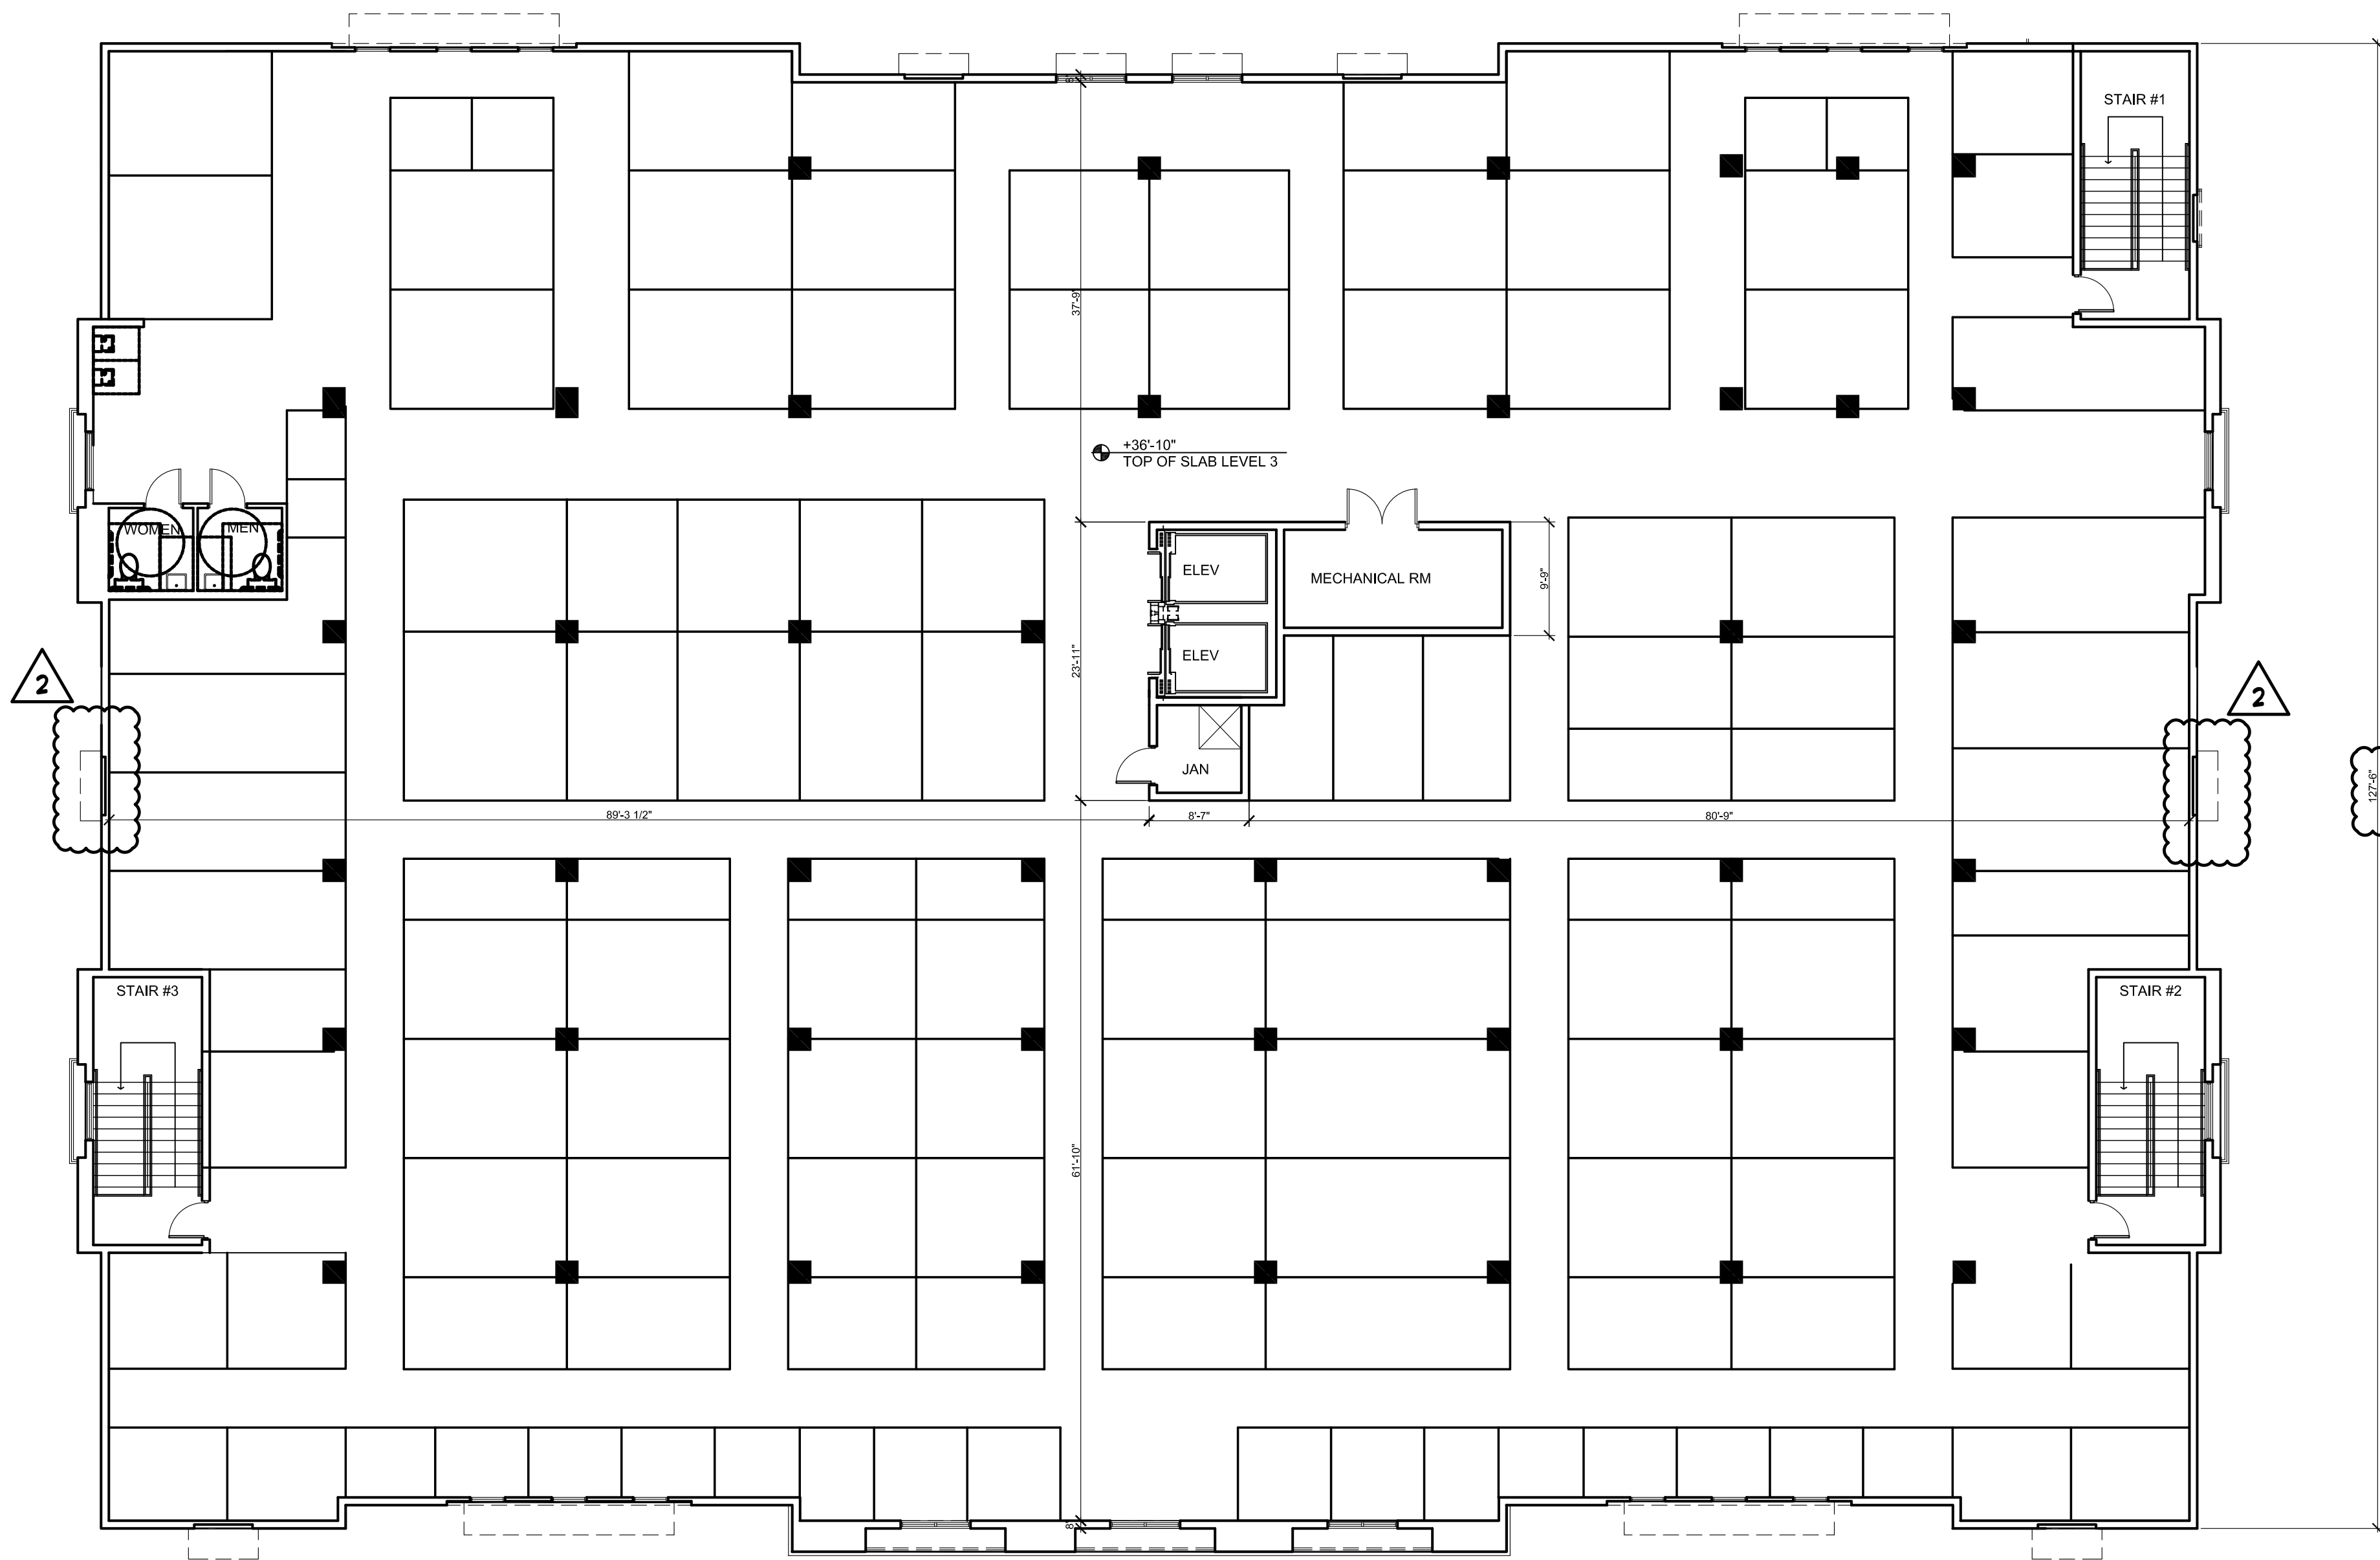

2
 REMOVED 5' FROM BUILDING
 TO INCREASE GREEN AREA BY 5' AT
 NORTH SIDE

N

1 FOURTH FLOOR PLAN
 SCALE: 3/32" = 1'-0"

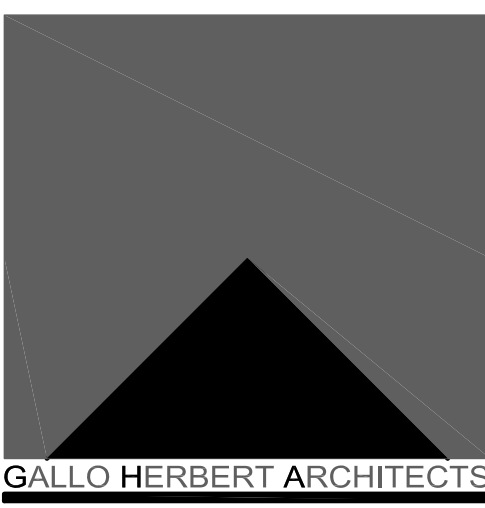

ARCHITECTURE INTERIORS CONSULTING
 1311 W NEWPORT CENTER DRIVE
 DEERFIELD BEACH, FLORIDA 33442
 PH. 954.794.0300 FX. 954.794.0301



PROJECT
**SELF STORAGE
 AT WILES ROAD**

5351 WILES ROAD
 COCONUT CREEK, FLORIDA
 33073

OWNER
 MELVIN F. URBAN,
 PRESIDENT
 C.S.S BUILDING & DESIGN,
 INC.

REVISIONS

No.	Description	Date
1	DRC REVISION	08-26-16
2	DRC REVISION	04-18-17

PROJECT STATUS
 DRC
DATE
 06-27-2016
PROJECT NUMBER
 18-2016
SCALE
 AS SHOWN
DRAWN BY AD / AM **CHECKED BY** JET

DRAWING TITLE
**FOURTH FLOOR
 PLAN**

DRAWING NUMBER
A 103