



IT IS A VIOLATION OF THE LAW FOR ANY PERSON UNLESS ACTING UNDER THE DIRECTION OF A LICENSED ARCHITECT TO ALTER THESE PLANS AND SPECIFICATIONS. THIS DOCUMENT CONTAINS PROPERTY INFORMATION AND SHALL NOT BE USED OR REPRODUCED, OR ITS CONTENTS DISCLOSED, IN WHOLE OR IN PART, WITHOUT THE PRIOR WRITTEN CONSENT OF GALLO HERBERT ARCHITECTS. CONTRACTOR(S) SHALL VERIFY EXISTING CONDITIONS AND CORRELATE DIMENSIONS PRIOR TO PROVIDING THE WORK DETAILED IN THESE DRAWINGS, AND SHALL PROMPTLY NOTIFY THE DESIGNER OF ANY DISCREPANCIES.

COPYRIGHT 2016 GALLO HERBERT ARCHITECTS


COPYRIGHT 2016 GALLO HERBERT ARCHITECTS

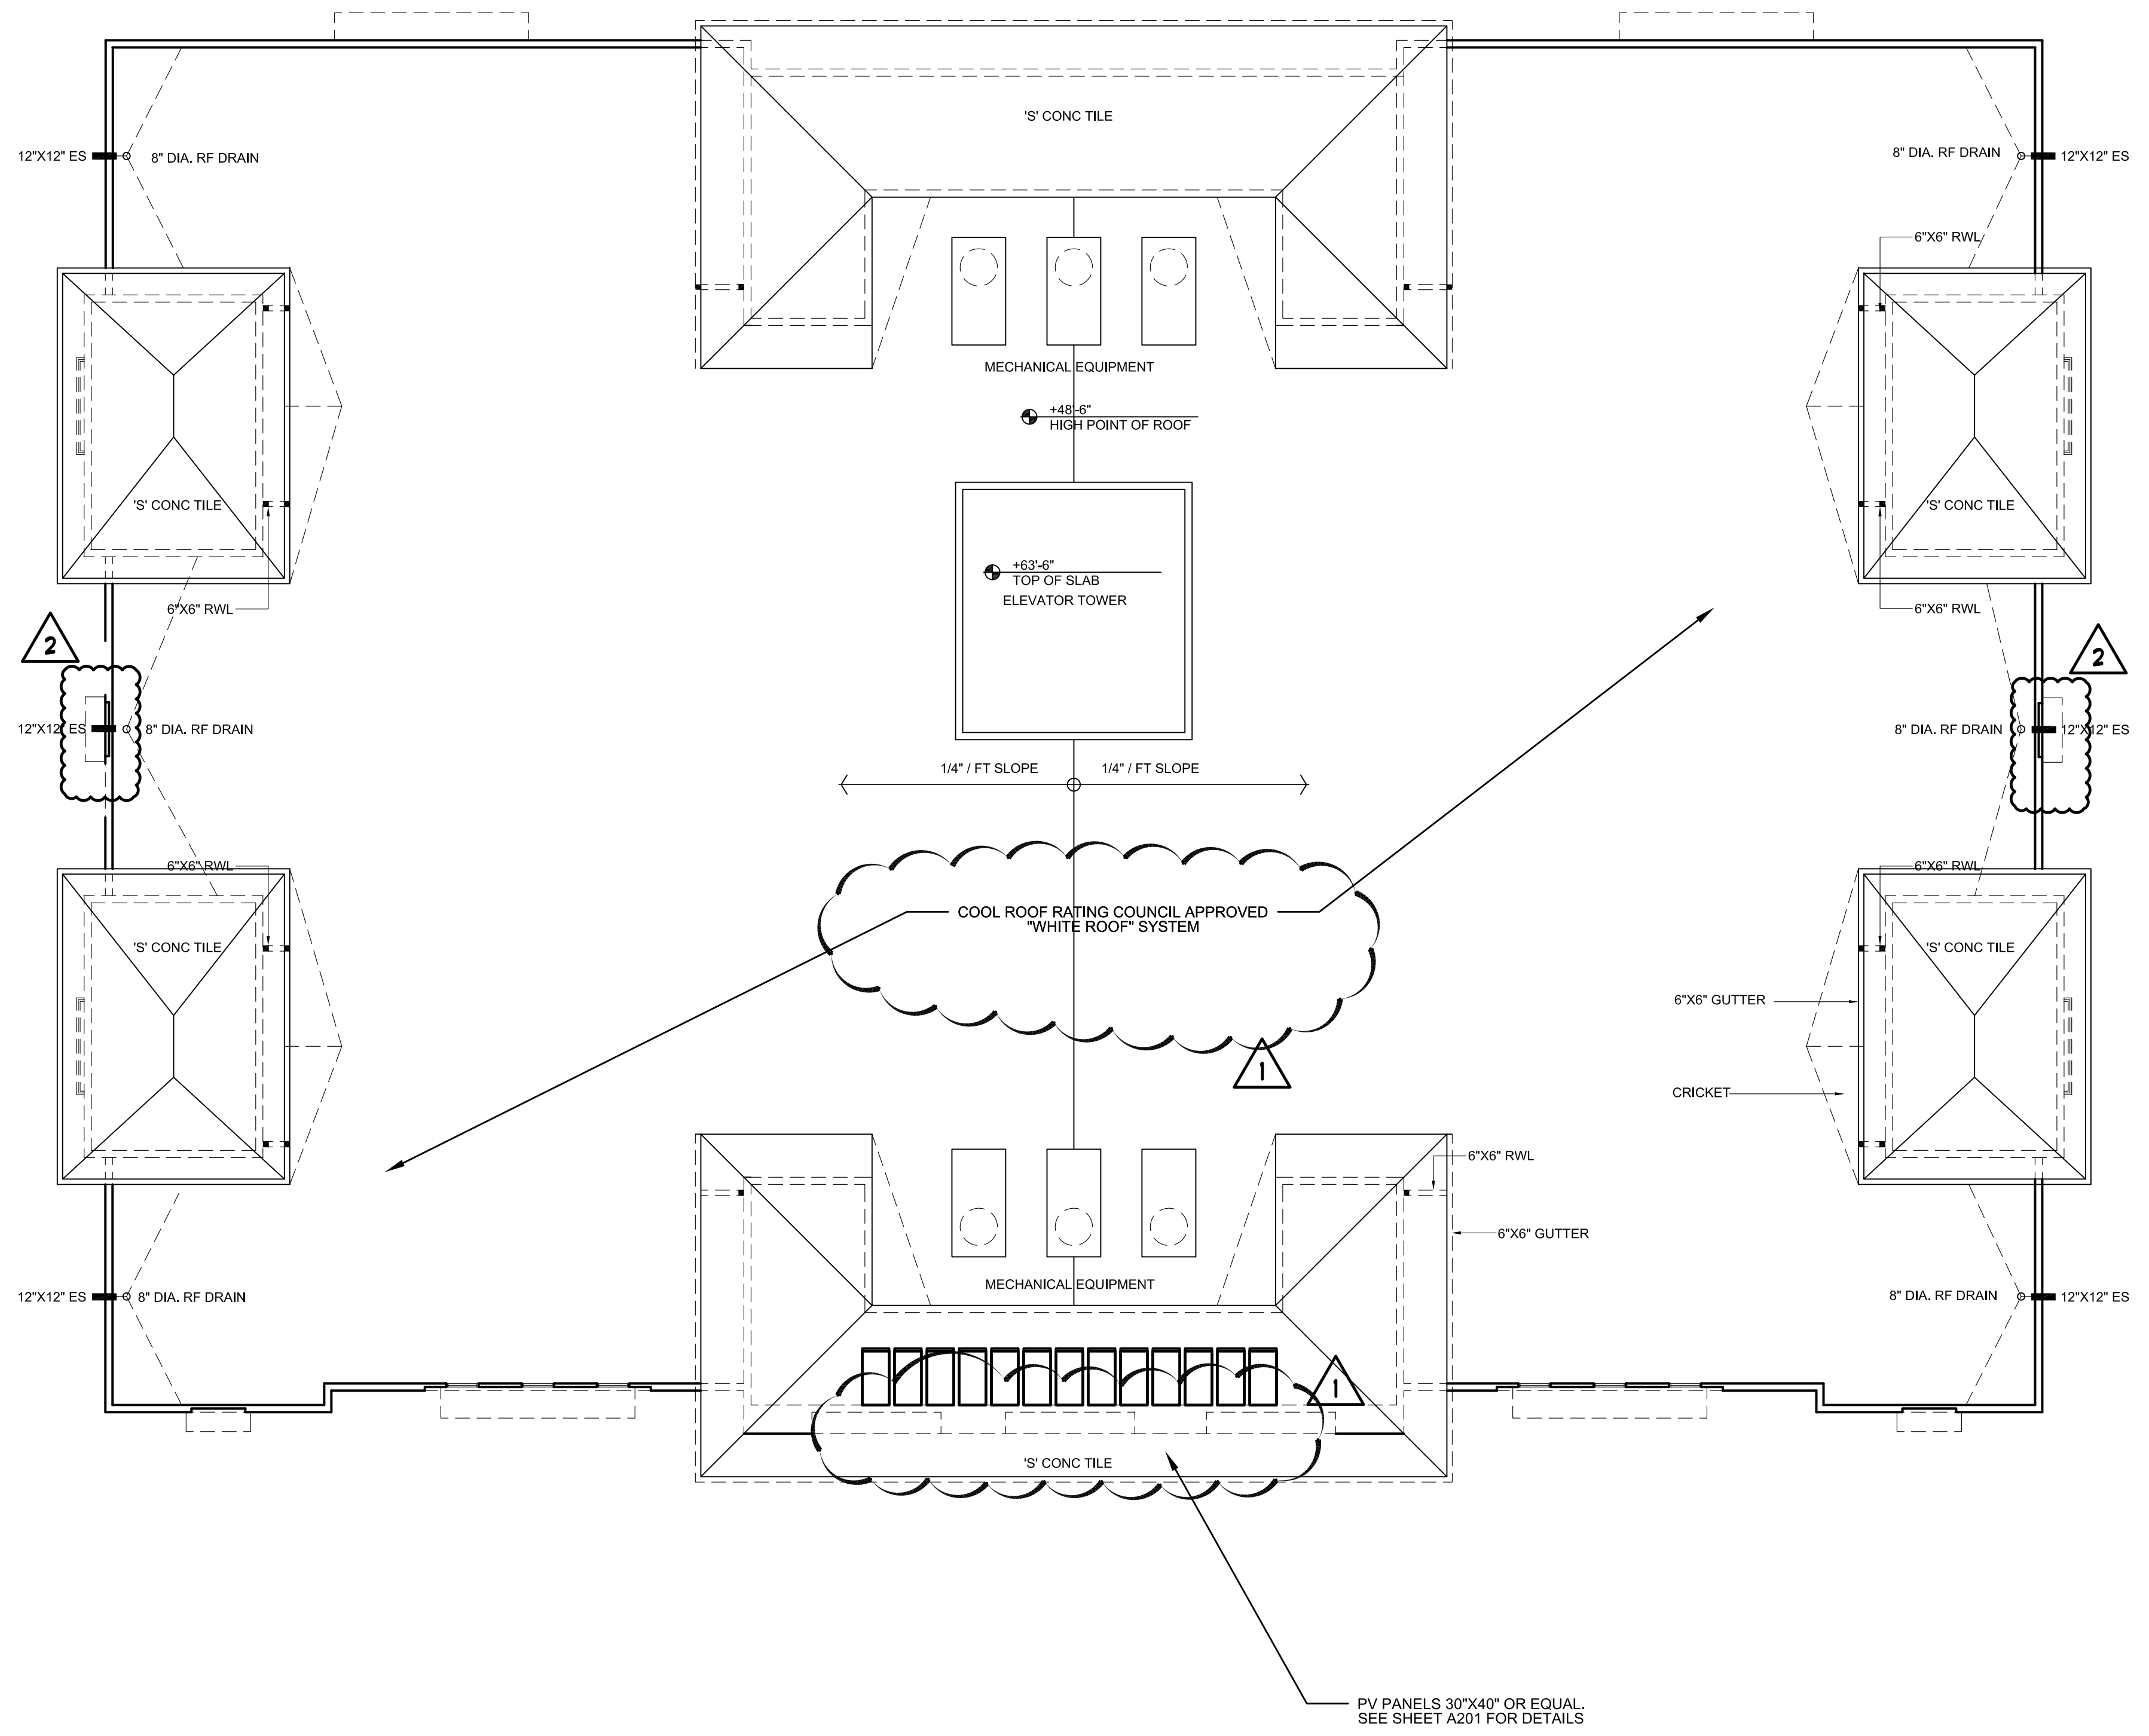

1 ROOF PLAN
SCALE: 3/32" = 1'-0"

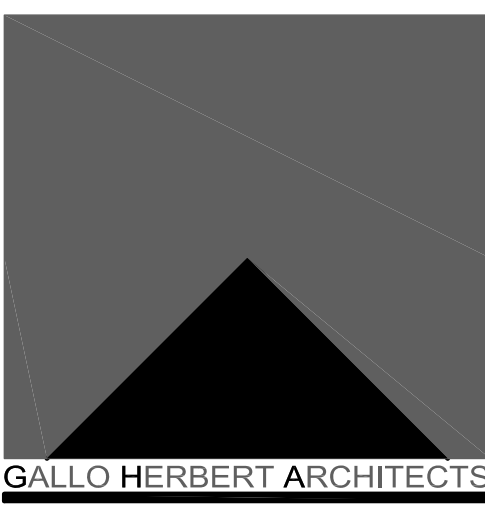

ARCHITECTURE INTERIORS CONSULTING
1311 W NEWPORT CENTER DRIVE
DEERFIELD BEACH, FLORIDA 33442
PH. 954.794.0300 FX. 954.794.0301

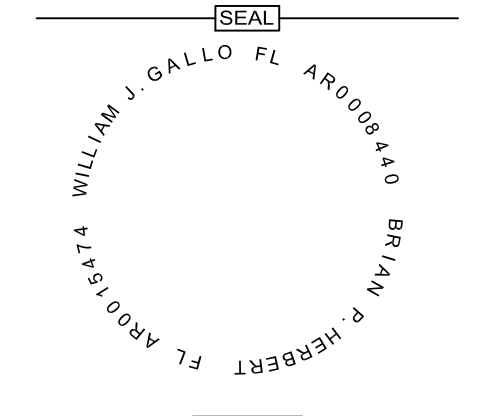

SELF STORAGE AT WILES ROAD

5351 WILES ROAD
COCONUT CREEK, FLORIDA
33073

MELVIN F. URBAN,
PRESIDENT
C.S.S BUILDING & DESIGN,
INC.

No.	Description	Date
1	DRC REVISION	08-26-16
2	DRC REVISION	04-18-17

PROJECT STATUS	DRC
DATE	06-27-2016
PROJECT NUMBER	18-2016
SCALE	AS SHOWN
DRAWN BY	CHECKED BY
AD / AM	JET

ROOF PLAN
DRAWING NUMBER
A 104

N