
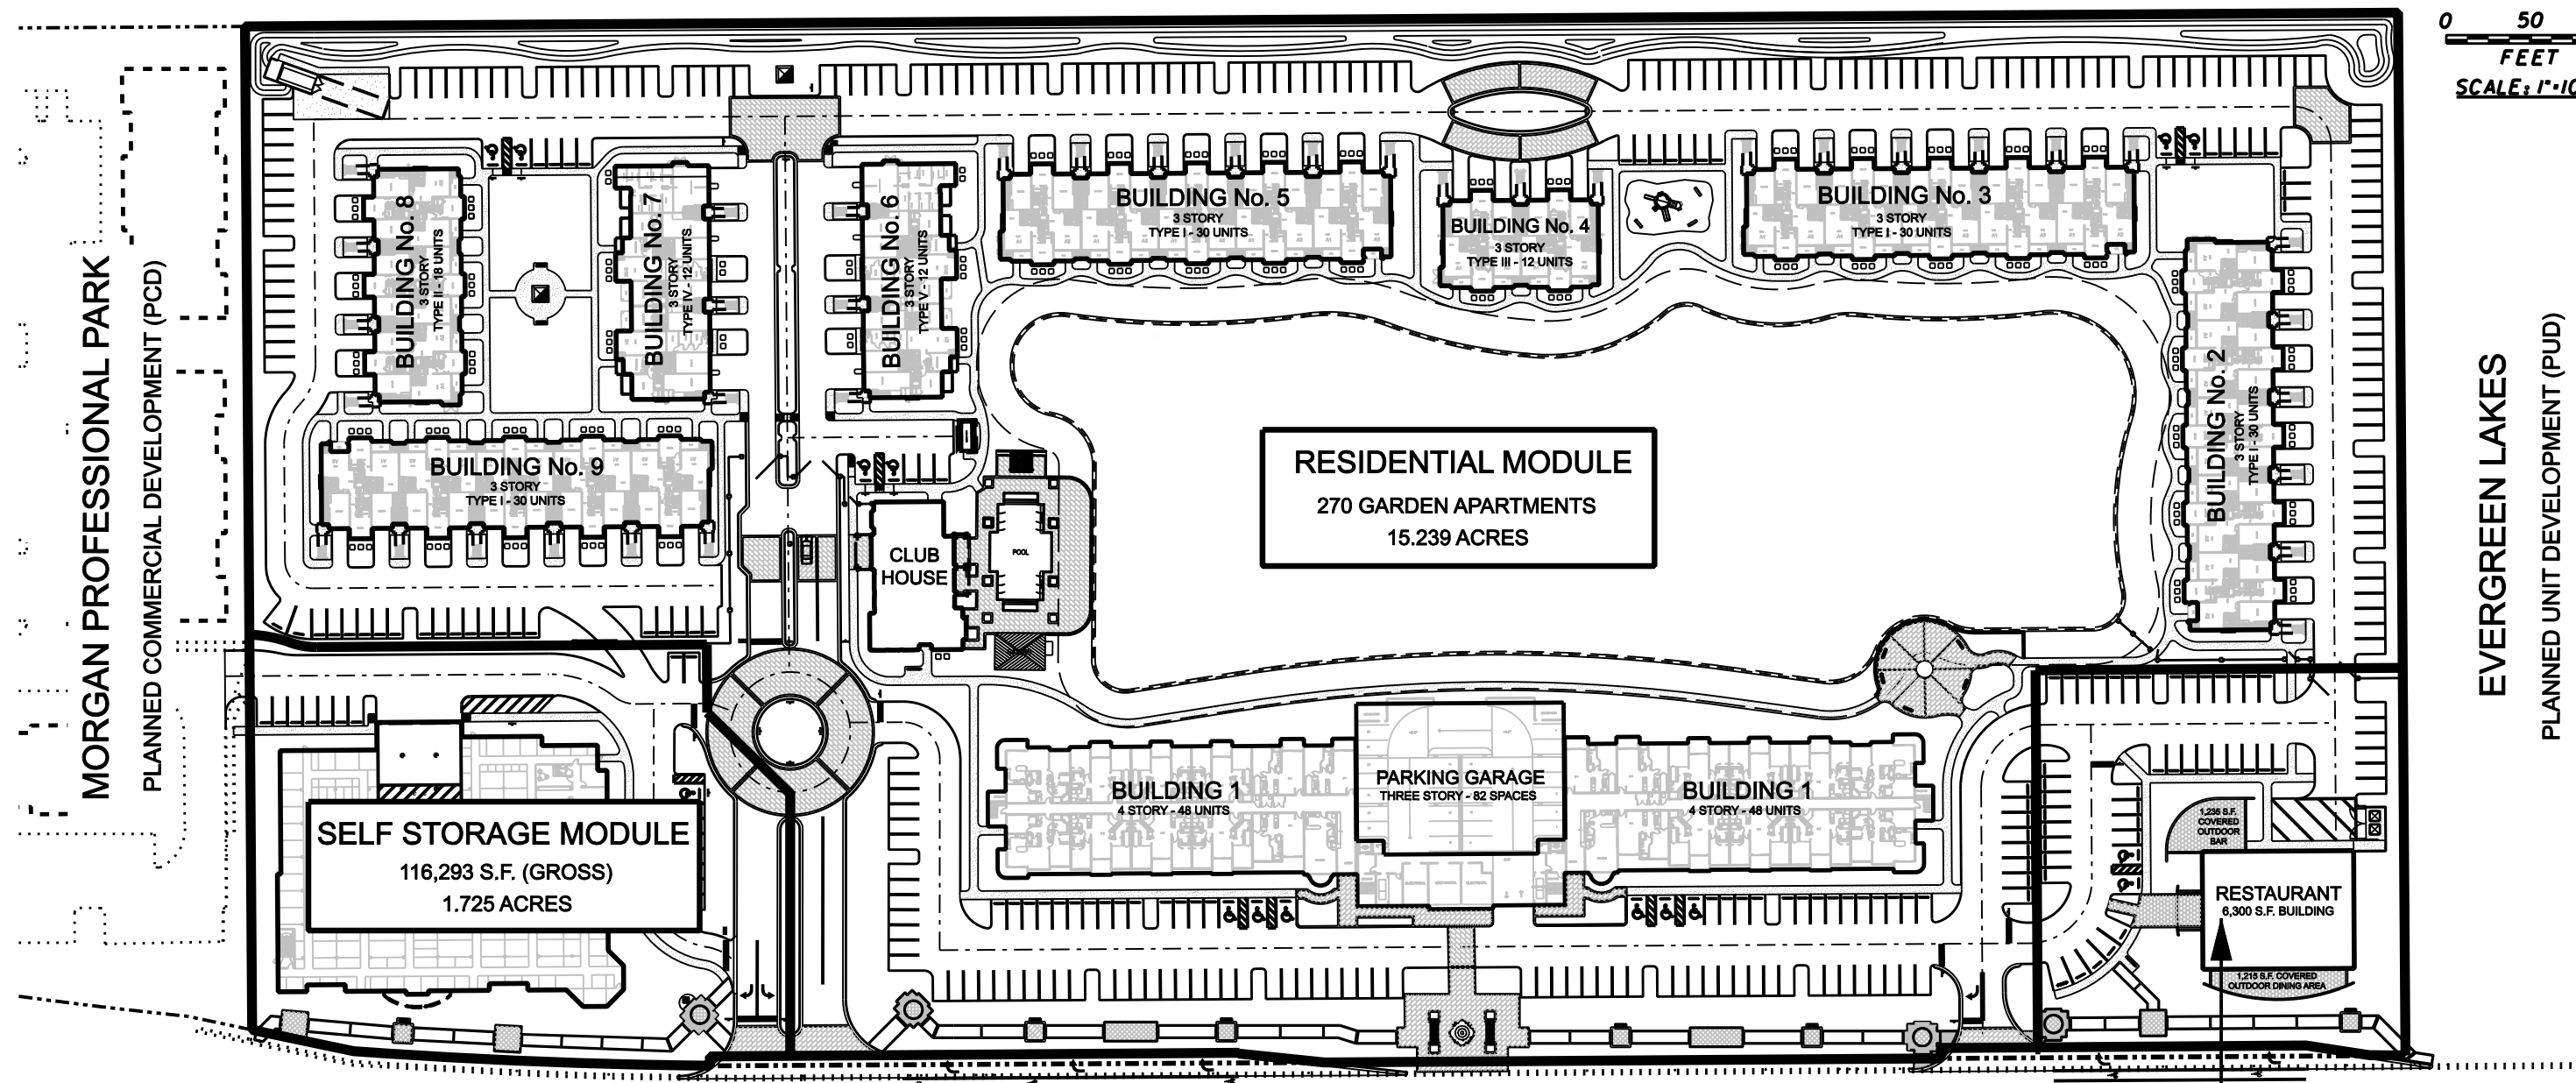


INDIGO LAKES
 PLANNED UNIT DEVELOPMENT (PUD)

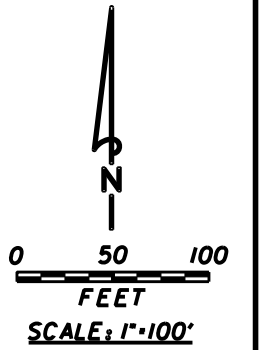

HOME DEPOT SHOPPING CENTER
 PLANNED COMMERCIAL DEVELOPMENT (PCD)

CITY OF COCONUT CREEK PROPERTY
 PLANNED COMMERCIAL DEVELOPMENT (PCD)

**RESTAURANT
 MODULE**
 6,300 S.F. BUILDING
 2,450 S.F. OUTDOOR SEATING
 1.130 ACRES

NO.	DATE	BY	REVISION
2	6/25/09	AQ.	UPDATED SITE PLAN & REVISED PER D.R.C. REVIEW COMMENTS
1	6/25/08	AQ.	REVISED PER D.R.C. REVIEW COMMENTS

Designed by: **AQ.** Date: **4/08**
 Drawn by: **G.H.** Date: **4/08**
 Checked by: **N.S.** Date: **4/08**

Approved by: **ANTONIO QUEVEDO**
 Registered Engineer Number **59471** State of Florida
 Date: **8/2008**

HSQ GROUP, INC.
 Consulting Engineers • Planners • Transportation
 1489 West Palmetto Park Road, Suite 340
 Boca Raton, Florida 33486 (561) 392-0221
 Authorization Number 26258

BEL LAGO
OVERALL P.U.D. LAND USE PLAN

PROJECT NUMBER
 0906-14
 SHEET NUMBER
 1 of 1