


COCONUT CREEK PARKWAY

HCESD REF. # 05000000

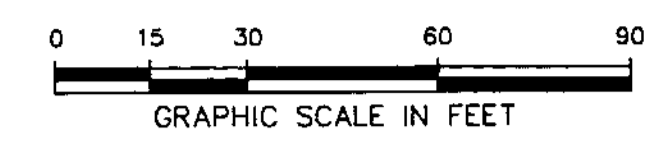

DATE:	9/23/05	BY:	
SCALE:	1"=30'	CHECKED BY:	
DESIGN BY:	MJC	APPROVED BY:	
DRAWN BY:	MJC		
CHECKED BY:	MJC		
APPROVED BY:			

PROPOSED LEGEND-DRAINAGE

- 0 INDICATES STORM DRAIN STRUCTURE NUMBER
- R.E. INDICATES STORM DRAIN RIM ELEVATION
- I.E. INDICATES STORM DRAIN INVERT ELEVATION
- (X-X) INDICATES STORM DRAIN STRUCTURE TYPE
- (X.X) INDICATES SPOT ELEVATION
- (X.XX) INDICATES SIDEWALK/CONCRETE ELEVATION
- FLOW ARROW

EXISTING LEGEND

- PROPERTY LINE
- STW STORM SEWER
- SAN SANITARY SEWER
- WM WATER MAIN
- FM FORCE MAIN
- GL GAS LINE
- BT BURIED TELEPHONE
- OM OVERHEAD WIRE
- ⊕ FIRE HYDRANT
- ⊕ GATE VALVE
- ⊕ PLUG
- ⊕ SIAMISE FIRE CONNECTION
- ⊕ WATER METER
- ⊕ REDUCER
- ⊕ PLUG
- ⊕ SANITARY MANHOLE
- ⊕ SANITARY CLEANOUT
- ⊕ CATCH BASIN
- ⊕ STORM MANHOLE
- ⊕ POWER POLE
- ⊕ POLE ANCHOR
- ⊕ METAL LIGHT POLE W/ CONCRETE BASE
- ⊕ UTILITY BOX
- ⊕ SPOT ELEVATION

ABBREVIATION LEGEND


- D.I.P. DUCTILE IRON PIPE
- P.V.C. POLYVINYL CHLORIDE
- C.M.P. CORRUGATED METAL PIPE
- R.C.P. REINFORCED CONCRETE PIPE
- V.C.P. VITRIFIED CLAY PIPE
- P.E. POLYETHYLENE
- D.B.I. DITCH BOTTOM INLET
- P.R.B. PERFORATED RESTAURANT BATTLE
- R.W.L. RAIN WATER LEADER
- U.E. UTILITY EASEMENT
- EASEMENT
- EX-EXIST. EXISTING
- ELEV. ELEVATION
- LF. LINEAR FEET
- I.E. INVERT ELEVATION
- G.E. GRATE ELEVATION
- R.E. RIM ELEVATION
- B.O.P. BOTTOM OF PIPE
- T.O.P. TOP OF PIPE
- R/W. RIGHT OF WAY
- F.H. FIRE HYDRANT
- G.V. GATE VALVE
- CB. CATCH BASIN
- M.H. MANHOLE
- C.O. CLEANOUT
- WM. WATER MAIN
- DRN. DRAINAGE
- STRM. STORM
- SAN. SANITARY
- S.S. SANITARY SEWER
- M.A.S. MAINTENANCE ACCESS STRUCTURE
- F.F. FINISH FLOOR
- N.G.V.D. NATIONAL GEODETIC VERTICAL DATUM
- F.S. FLORIDA STATE
- N.V.A.L. NON VEHICULAR ACCESS LINE

CRAVEN THOMPSON AND ASSOCIATES, INC.
 ENGINEERS • PLANNERS • SURVEYORS
 3583 N.W. 43RD STREET, FORT LAUDERDALE, FLORIDA 33309
 FAX: (954) 739-4409
 TEL: (954) 739-4400
 FLORIDA LICENSED ENGINEERING, SURVEYING & MAPPING BUSINESS NO. 271
 FLORIDA LICENSED ARCHITECTURE BUSINESS NO. 000114

STRADA

DIVERSIFIED REALTY INC.

PRELIMINARY DRAINAGE PLAN

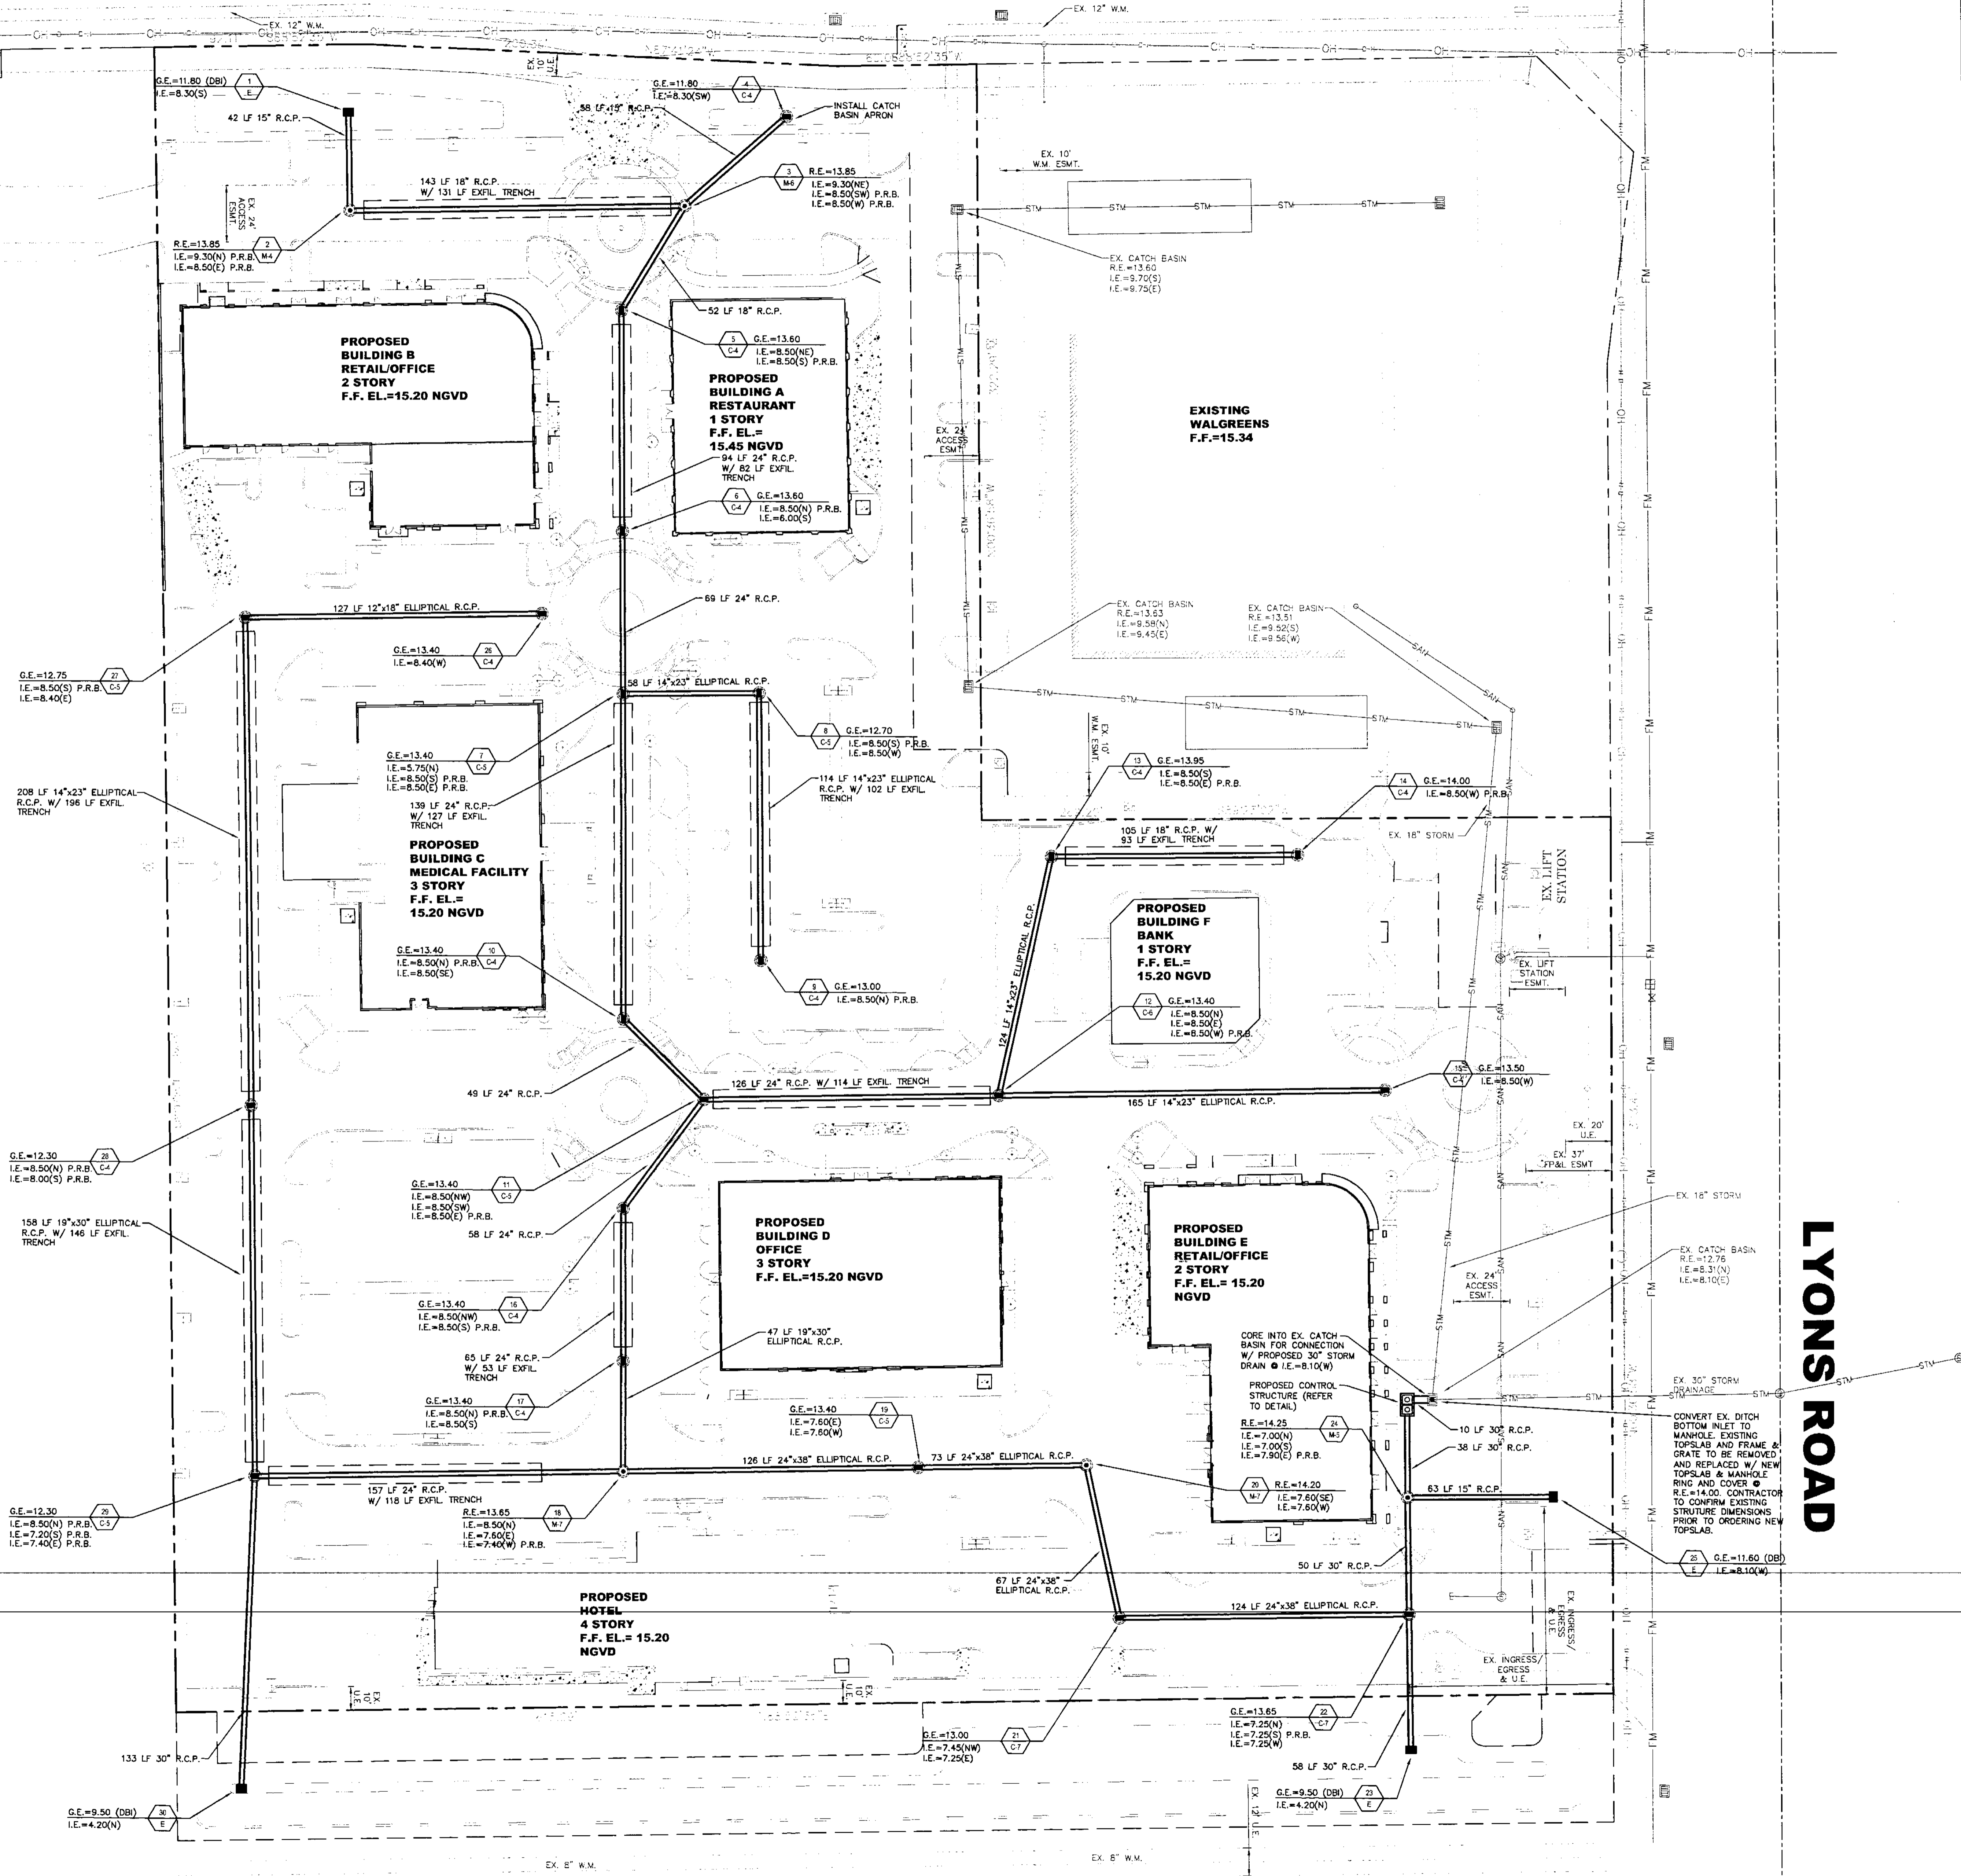

LYONS ROAD

PERMIT SET
 MUST BE ON JOB SITE AT ALL TIMES DURING CONSTRUCTION

ALL MATERIAL USED AND INSTALLATIONS MADE WITHIN THE PUBLIC RIGHT-OF-WAY OR EASEMENTS SHALL BE IN ACCORDANCE WITH BROWARD COUNTY HIGHWAY CONSTRUCTION SPECIFICATIONS IN THE PUBLIC RIGHT-OF-WAY.

NOTE:
 APPROVAL OF THIS PLAN DOES NOT CONSTITUTE A PERMIT FOR CONSTRUCTION. A PERMIT FOR CONSTRUCTION MUST BE OBTAINED FROM THE BROWARD COUNTY HIGHWAY CONSTRUCTION AND ENGINEERING DIVISION PRIOR TO COMMENCING CONSTRUCTION IN THE PUBLIC RIGHT-OF-WAY.

NOTICE:
 INSPECTION REQUIRED 24 HRS. PRIOR TO COMMENCING ANY WORK IN THE PUBLIC RIGHT-OF-WAY. CONTACT THE BROWARD COUNTY HIGHWAY CONSTRUCTION AND ENGINEERING DIVISION AT (954) 577-4600 FOR INSPECTION.

BROWARD COUNTY HIGHWAY CONSTRUCTION AND ENGINEERING DIVISION
 PLAN CONSISTENT WITH PLAT REQUIREMENTS
 PUBLIC RIGHT OF WAY APPROVAL FOR PAVING, GRADING AND DRAINAGE
 BY: _____ DATE: _____
DOES NOT INCLUDE APPROVAL OF PAVEMENT MARKING & SIGN

PROJECT NO. 05-0061

C-2 SHEET 2 OF 5