

FINISH SCHEDULE															
ROOM NUMBER	ROOM NAME	FLOOR		BASE	WALL		CEILING		REMARKS						
		SEAL/PAINTED CONCRETE	PORCELAIN TILE	CONCRETE PAVERS	PORCELAIN TILE	NONE	SEAL/PAINT STUCCO	PAINTED GYPSUM WALL/BD.		CERAMIC TILE (5'-0")	PID. GYP. BD.	PAINTED STUCCO	STAINED 1/2" T&G CEILING	EXPOSED CEILING	HEIGHT (AS NOTED (SEEING PLAN))
101	WOMEN'S RESTROOM													8'-0"	
102	MEN'S RESTROOM													8'-0"	
103	STORAGE													8'-0"	
104	ELECTRICAL ROOM													8'-0"	
105	LARGE DOG WASH													8'-0"	
106	SMALL DOG WASH													8'-0"	
107	LARGE DOG PAVILLION													8'-0"	
108	SMALL DOG PAVILLION													8'-0"	


4 FINISHES SCHEDULE

GENERAL FINISH NOTES:

- ALL ELEVATED FLOOR AREAS TO RECEIVE CERAMIC OR PORCELAIN TILE, OR GRANITE OR MARBLE FINISH SHALL HAVE (1) LAYER 1/4" DURO ACOUSTIC RESILIENT UNDERLAYMENT OR APPROVED EQUAL.
- ALL CARPETED AREAS TO RECEIVE (MIN.) 25 OZ. CARPET OVER (MIN.) 4 LB. PAD (STC 51 & IIC 51).
- ALL AREAS TO RECEIVE LAMINATE WOOD FLOORING SHALL HAVE (1) LAYER OF GENIE MAT RST SOUND CONTROL UNDERLAYMENT OR APPROVED EQUAL (IIC 52).
- ALL EXPOSED EDGES OF GYPSUM BOARD AND ARCHITECTURAL CEMENTITIOUS COATINGS SHALL BE FINISHED WITH CORNER / EDGE BEADS.
- ALL EDGES OF GYPSUM BOARD ABUTTING METAL WINDOW FRAMES SHALL BE FINISHED WITH CORNER / EDGE BEADS.
- ALL RESPECTIVE MEP CONTRACTORS SHALL BE RESPONSIBLE FOR ALL GENERAL AND FIRE CAULKING THROUGH GYPSUM WALL PARTITIONS, CMU WALLS OR CONCRETE SLABS.

RESTROOM FINISHES:


- WALL PAINT: SHERWIN WILLIAMS - SW 7570, EGRET WHITE OR PRE-APPROVED EQUAL.
- WALL TILE: DAL TILE - PL22, GLOSS ALMOND OR PRE-APPROVED EQUAL.
- FLOOR FINISH: DUR-A-FLEX - DUR-A-QUARTZ Q28-22, STANDARD FINISH OR PRE-APPROVED EQUAL.
- PARTITIONS: SCRANTON PRODUCTS - HINY HIDERS SOLID HDPE PLASTIC BATH PARTITIONS, NICKEL COLOR, HAMMERED FINISH OR PRE-APPROVED EQUAL.

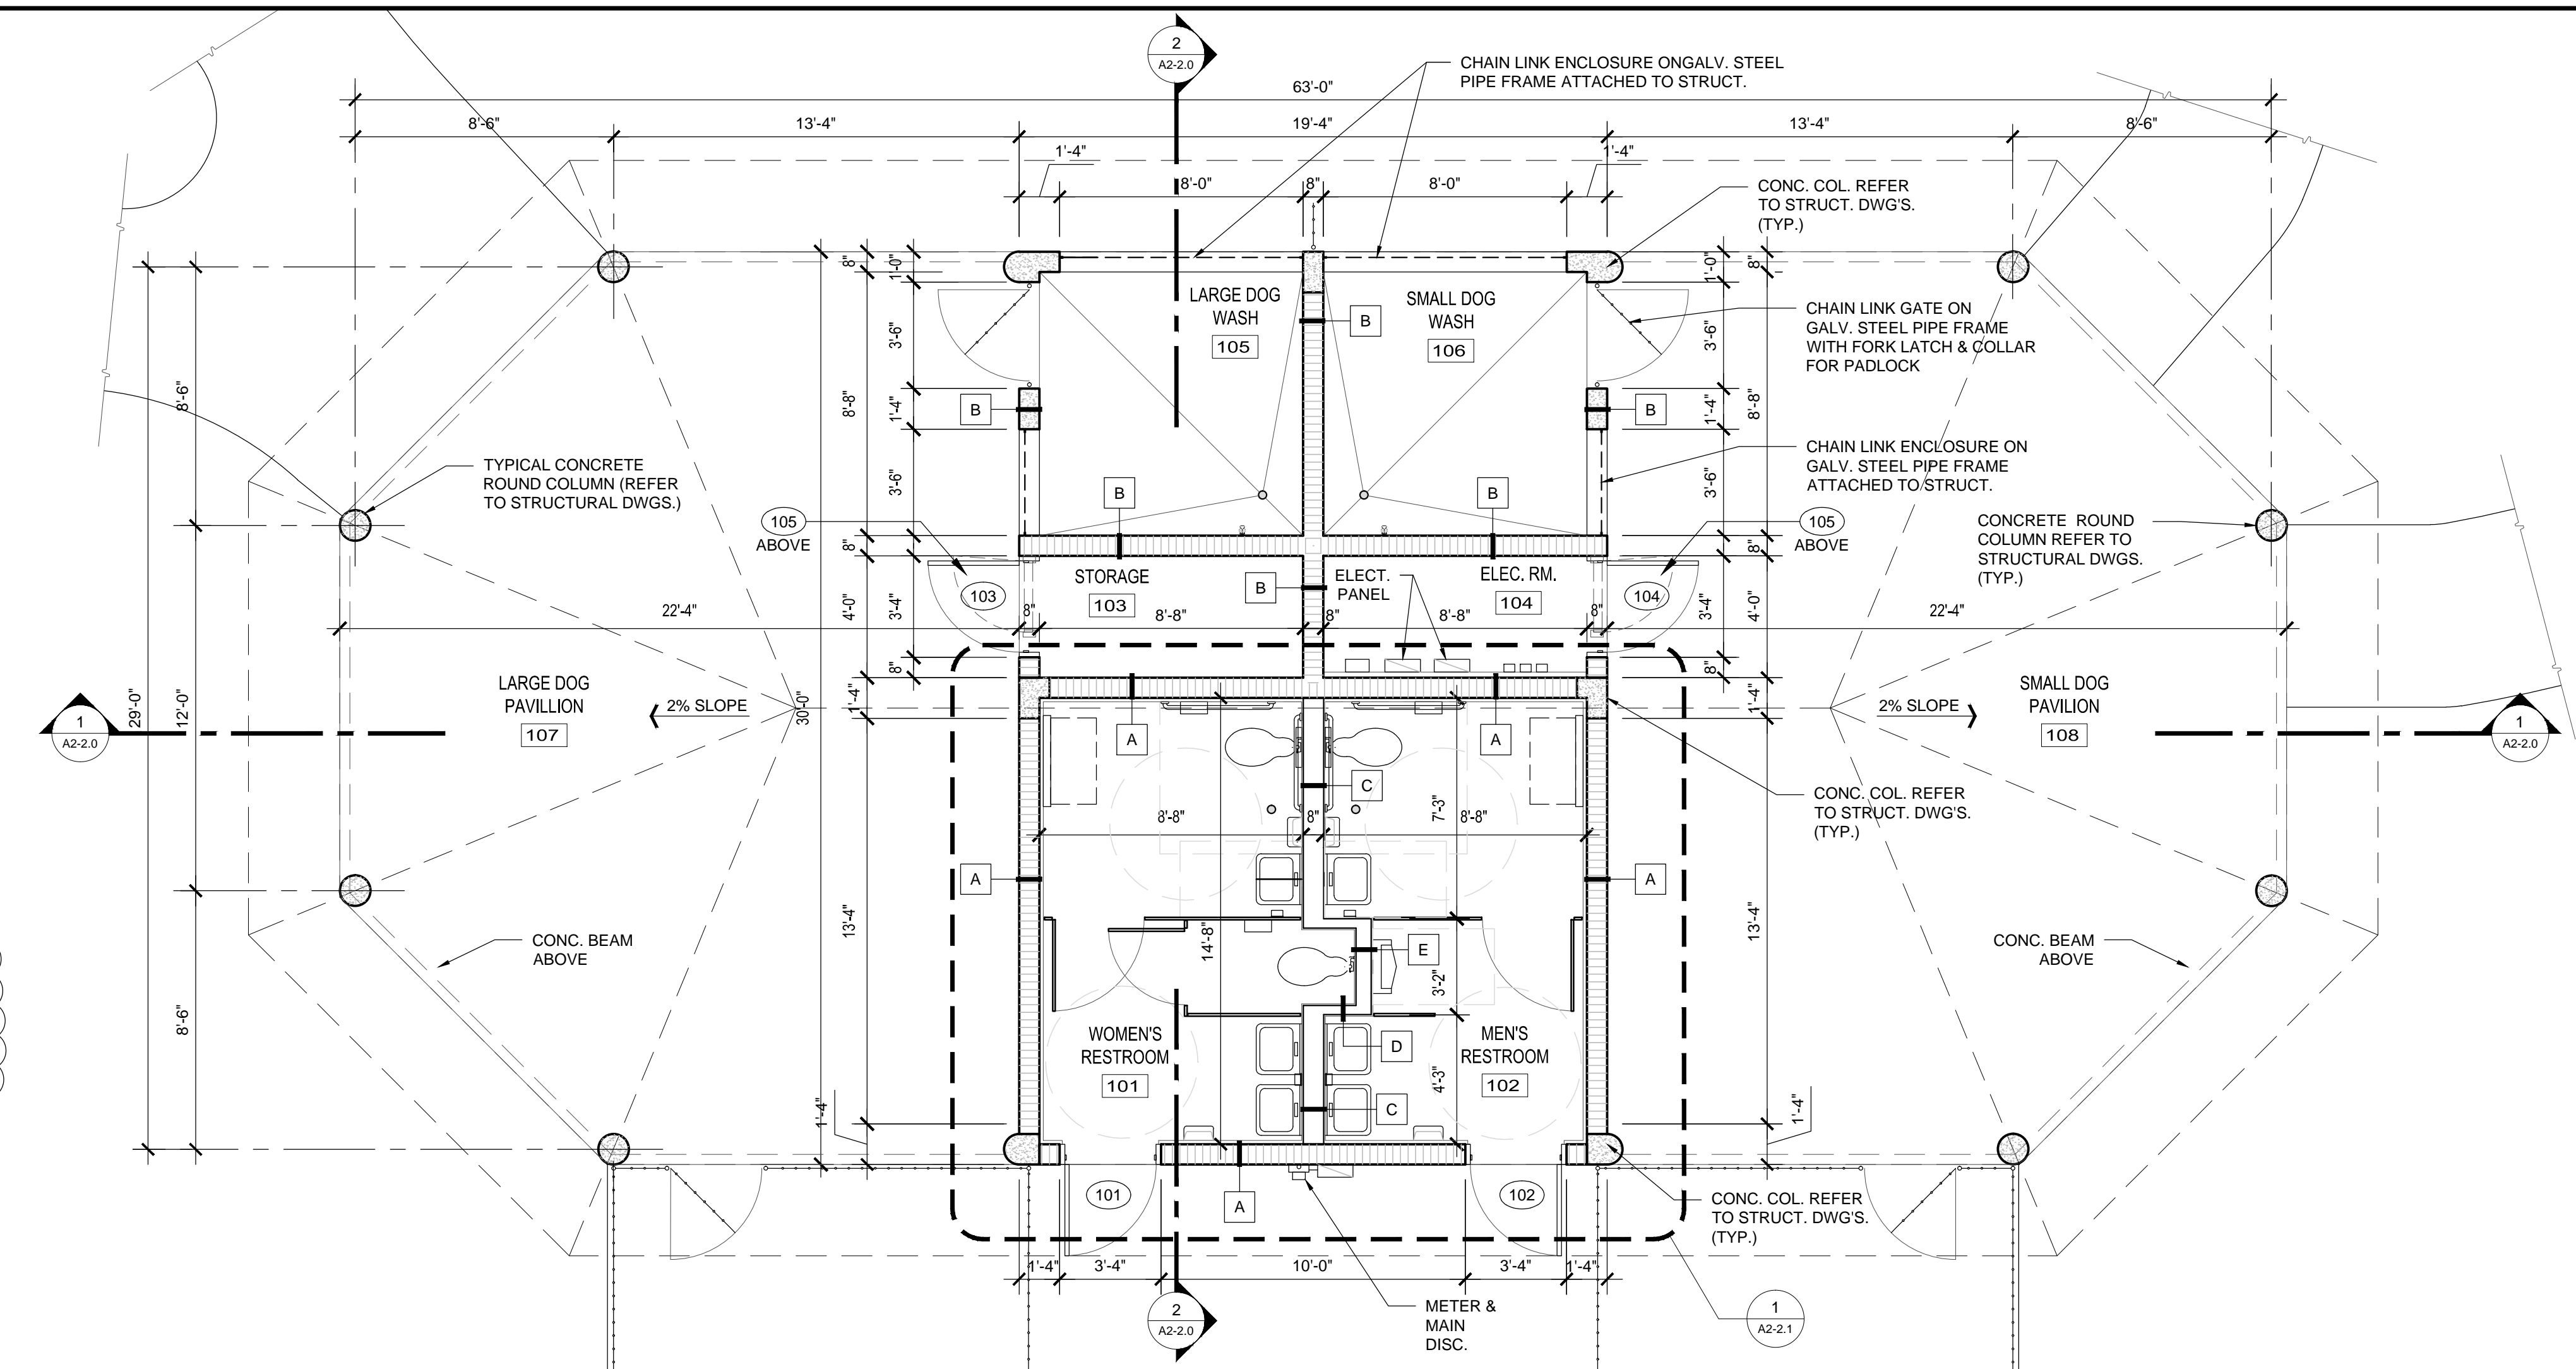


5 GENERAL FINISH NOTES

1 FLOOR PLAN  
1/4" = 1'-0"


DOOR SCHEDULE														
ROOM NAME	DR	SIZE			MATERIAL	TYPE	CORE	FINISH	FRAME	WIND PRESSURE DESIGN (PSF)	REMARKS			
		MARK	WIDTH	HEIGHT								THICKNESS		
WOMEN'S RESTROOM	101	3'-0"	7'-10"	1 3/4"	ALUM.	FLUSH	HOLLOW CORE	WOOD	ALUM.	POSITIVE	W/ AUTO CLOSER			
MEN'S RESTROOM	102	3'-0"	7'-10"	1 3/4"	ALUM.	FLUSH	HOLLOW CORE	WOOD	ALUM.	NEGATIVE	W/ AUTO CLOSER			
STORAGE	103	3'-0"	7'-10"	1 3/4"	ALUM.	FLUSH	HOLLOW CORE	WOOD	ALUM.	POSITIVE				
ELECTRICAL ROOM	104	3'-0"	7'-10"	1 3/4"	ALUM.	FLUSH	HOLLOW CORE	WOOD	ALUM.	POSITIVE				
ATTIC ACCESS	105	2'-8"	3'-4"	3 1/4"	ALUM.	FLUSH	HOLLOW CORE	WOOD	ALUM.	POSITIVE	LOUVER SECTION TO BE HINGED W/ LATCH			

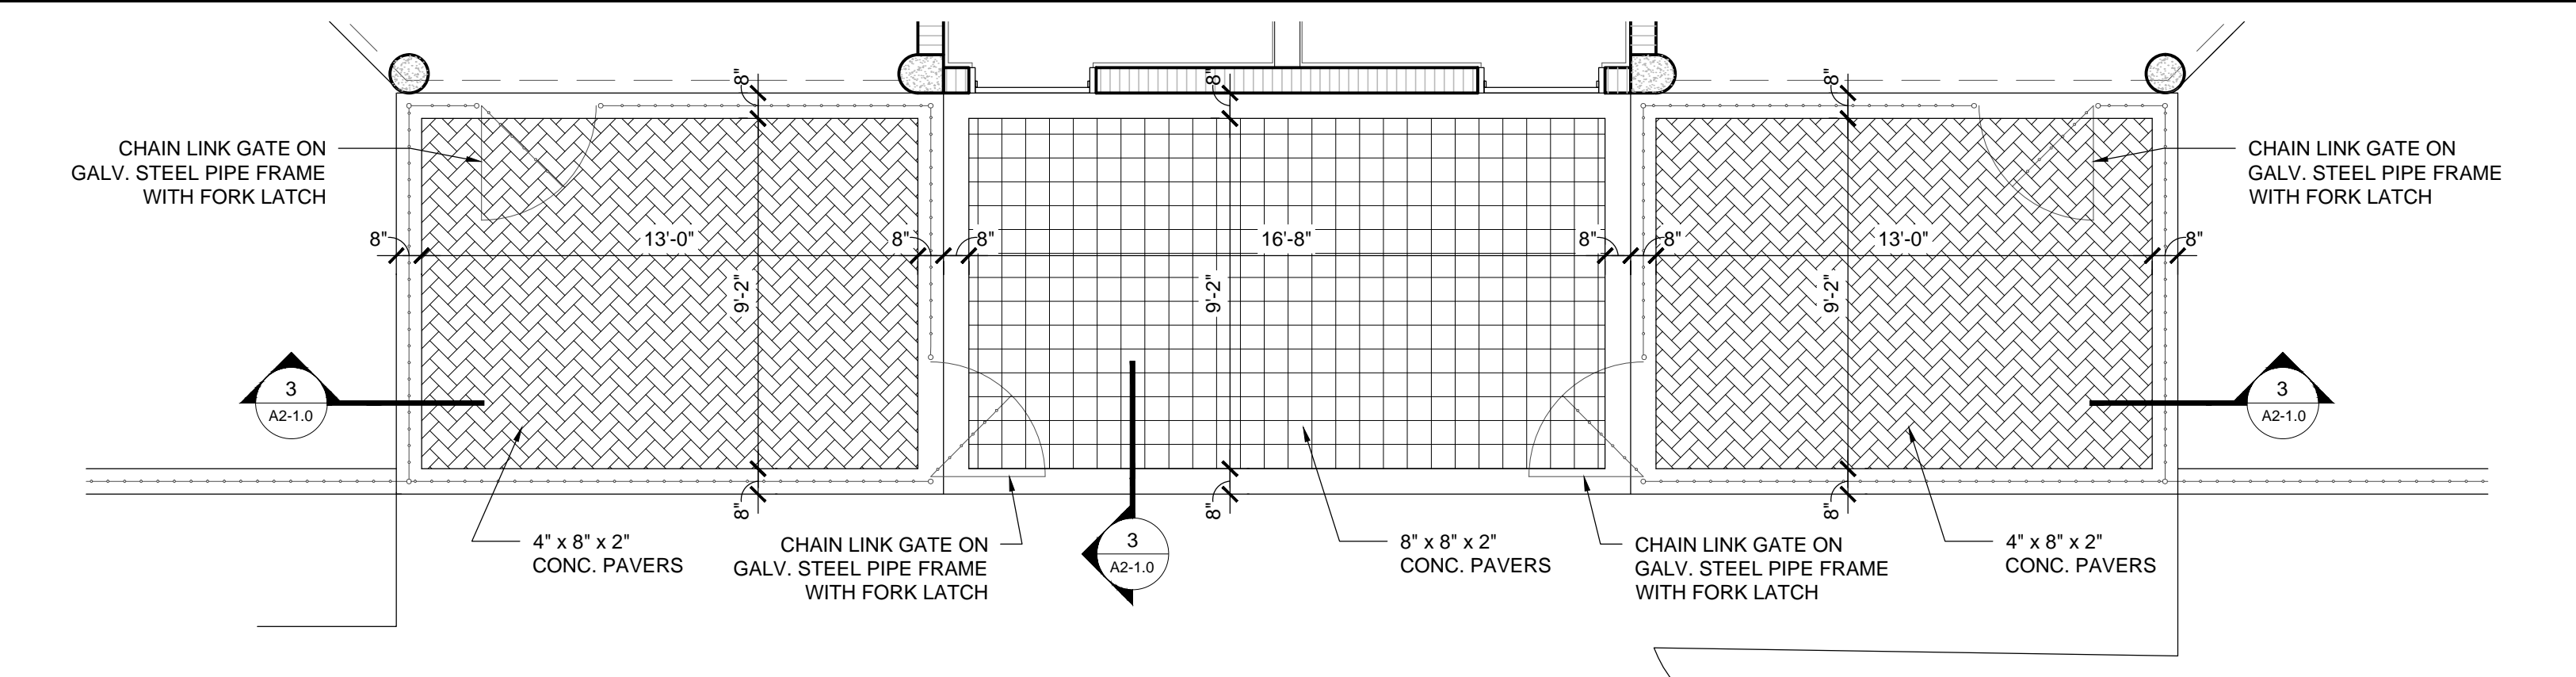

2 PAVER PATTERN PLAN  
SCALE: 1/4" = 1'-0"

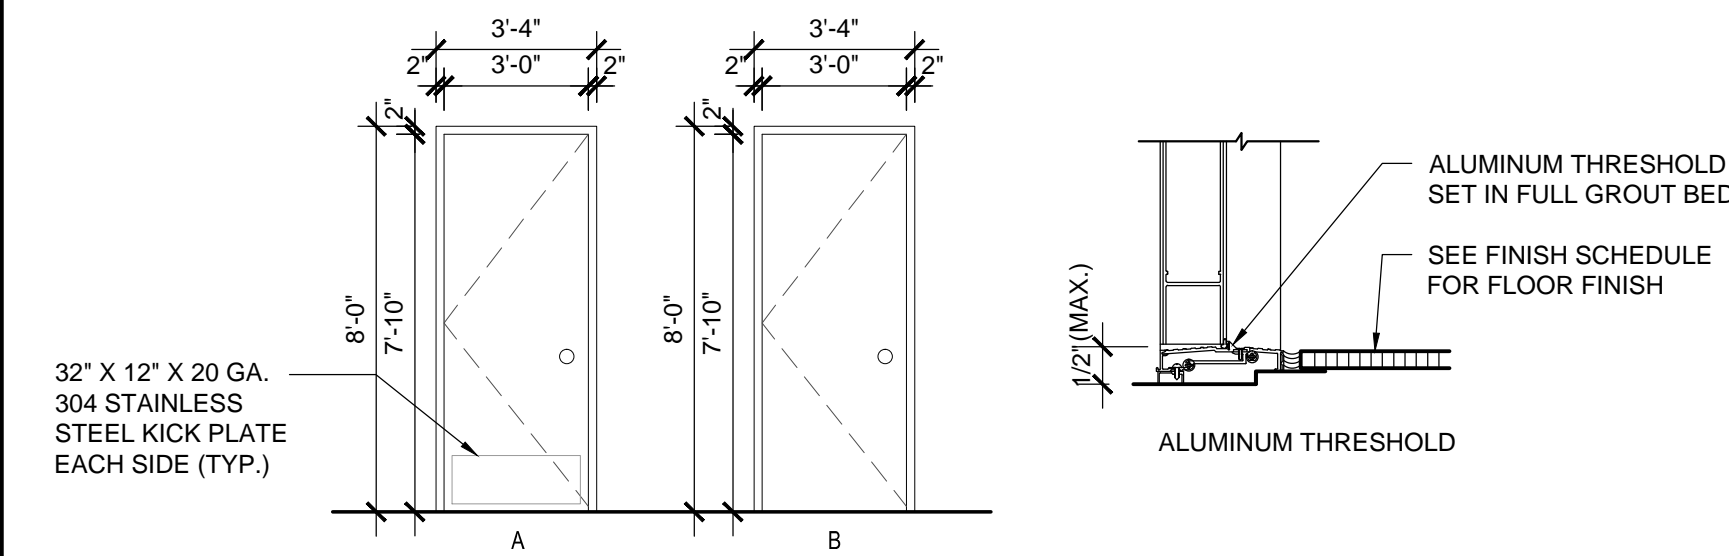

- DOOR NOTES:
- ALL DOOR HARDWARE SHALL BE HANDICAPPED ACCESSIBLE.
  - ALL DOORS SHALL HAVE LEVER OPERATED MECHANISMS.
  - ALL EGRESS DOOR HARDWARE SHALL COMPLY W/ N.F.P.A. 101, 20-2.7
  - ALL DOOR HARDWARE TO COMPLY W/ N.F.P.A. 101, 5-2.1.5.1
  - ALL EXTERIOR DOORS SHALL BE LARGE MISSILE IMPACT RESISTANT, SUBMIT DADE COUNTY PRODUCT (NOA) APPROVALS.
  - ALL EXTERIOR DOOR FRAMES ANCHOR PER PRODUCT APPROVALS.
  - ALL DOOR FRAMES ON CONCRETE TO BE GROUTED SOLID.

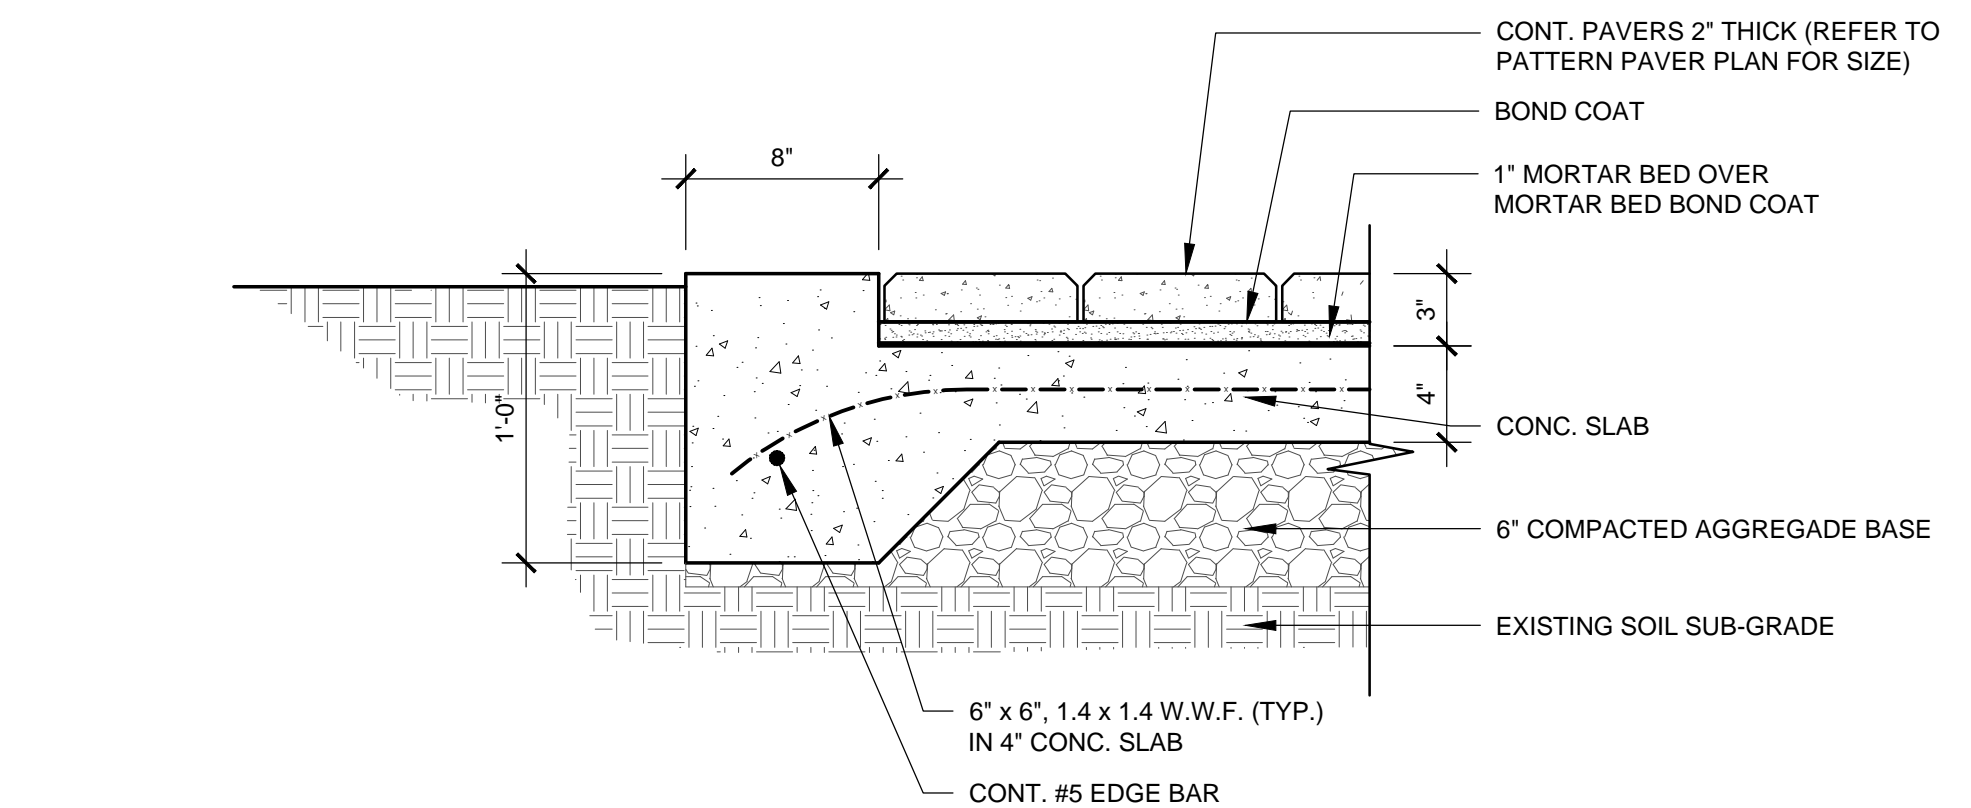

- NOTES:
- CONCRETE SLAB SHALL BE SLOPED TO PROVIDE COMPLETE SURFACE DRAINAGE. PROVIDE SUBSURFACE DRAINAGE IS REQUIRED (SEE CIVIL DWG'S.).
  - SLAB TO HAVE STEEL TROWEL AND FINE BROOM FINISH. DO NOT USE CURING COMPOUNDS.
  - MAXIMUM VARIATION IN THE SLAB 1/4" IN 12".
  - JOINTS SHOULD BE TIGHT & SWEEPED WITH SAND OR GROUT.

6 DOOR SCHEDULE

3 PAVER INSTALLATION DETAIL  
SCALE: 1 1/2" = 1'-0"



SINALOVSKI ROMANIK SAYE  
Architectural • Planning • Interior Design  
1800 Eller Drive, Suite 500  
Fort Lauderdale, FL 33316  
T 954.961.6806  
F 954.961.6807  
www.sinalovskid.com

Manuel Sinalovski, AIA  
AR 0011628  
SEAL

LICENSE NO. AA26001863

WINDMILL PARK  
700 LYONS ROAD  
COCONUT CREEK, FL 33063  
CLIENT: CITY OF COCONUT CREEK

REV	DATE	DESCRIPTION
1	12/14/15	DRG REVIEW COMMENTS

DESIGN DELIVERABLE: PERMIT SET  
ISSUE DATE: 01/26/16

PROJECT NUMBER: 1252-140622  
DRAWN BY: KW  
CHECKED BY: MS

Copyright (c) by SINALOVSKI ROMANIK SAYE  
All Rights Reserved.  
SHEET TITLE:  
DOG PAVILLION  
FLOOR PLANS,  
DETAILS, SCHEDULES  
& NOTES

SHEET NUMBER:  
A2-1.0