



SYNALOVSKI ROMANIK SAYE
Architecture • Planning • Interior Design

1800 Eller Drive, Suite 500
Fort Lauderdale, FL 33316
T 954.961.6806
F 954.961.6807
www.synalovskid.com


Manuel Synalovskij, AIA
AR 0011628
SEAL

LICENSE NO. AA26001863


WINDMILL PARK

700 LYONS ROAD
COCONUT CREEK, FL 33063


CLIENT: CITY OF COCONUT CREEK

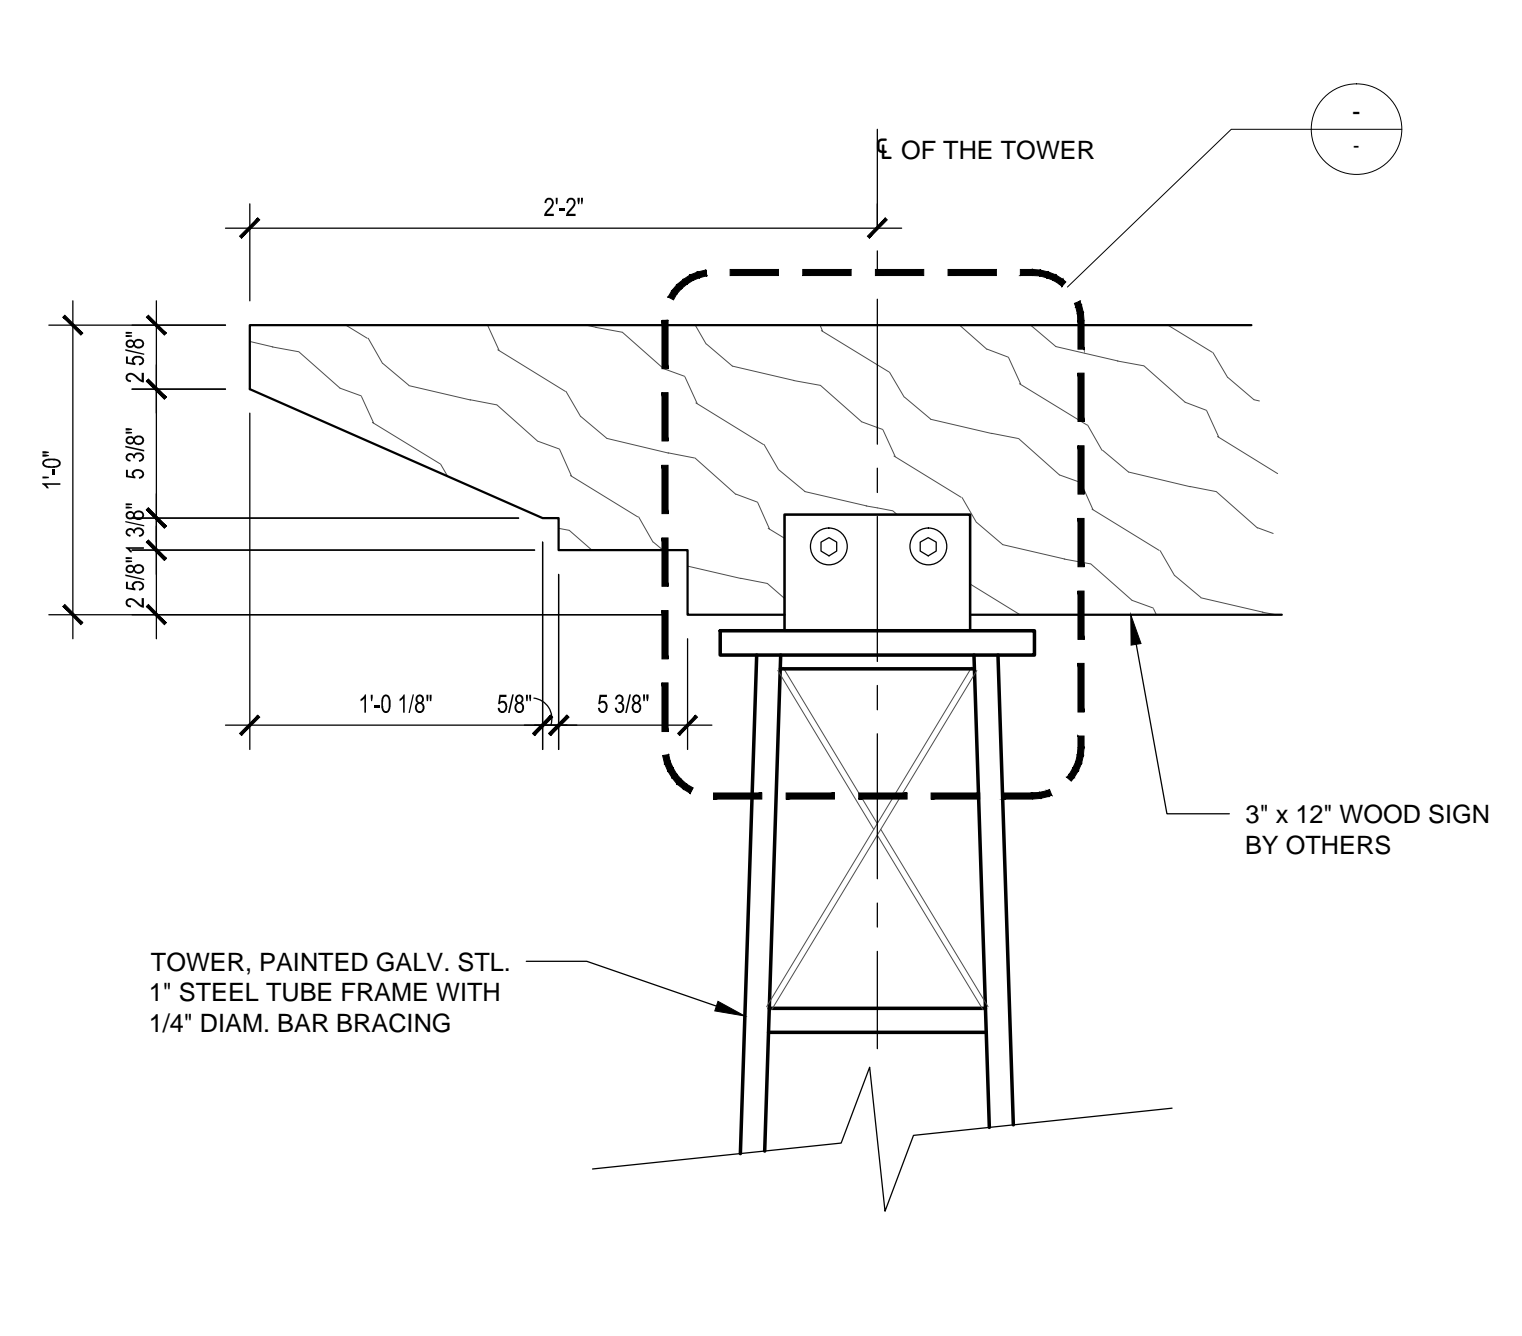


4 WOOD SIGN DETAIL
1 1/2" = 1'-0"

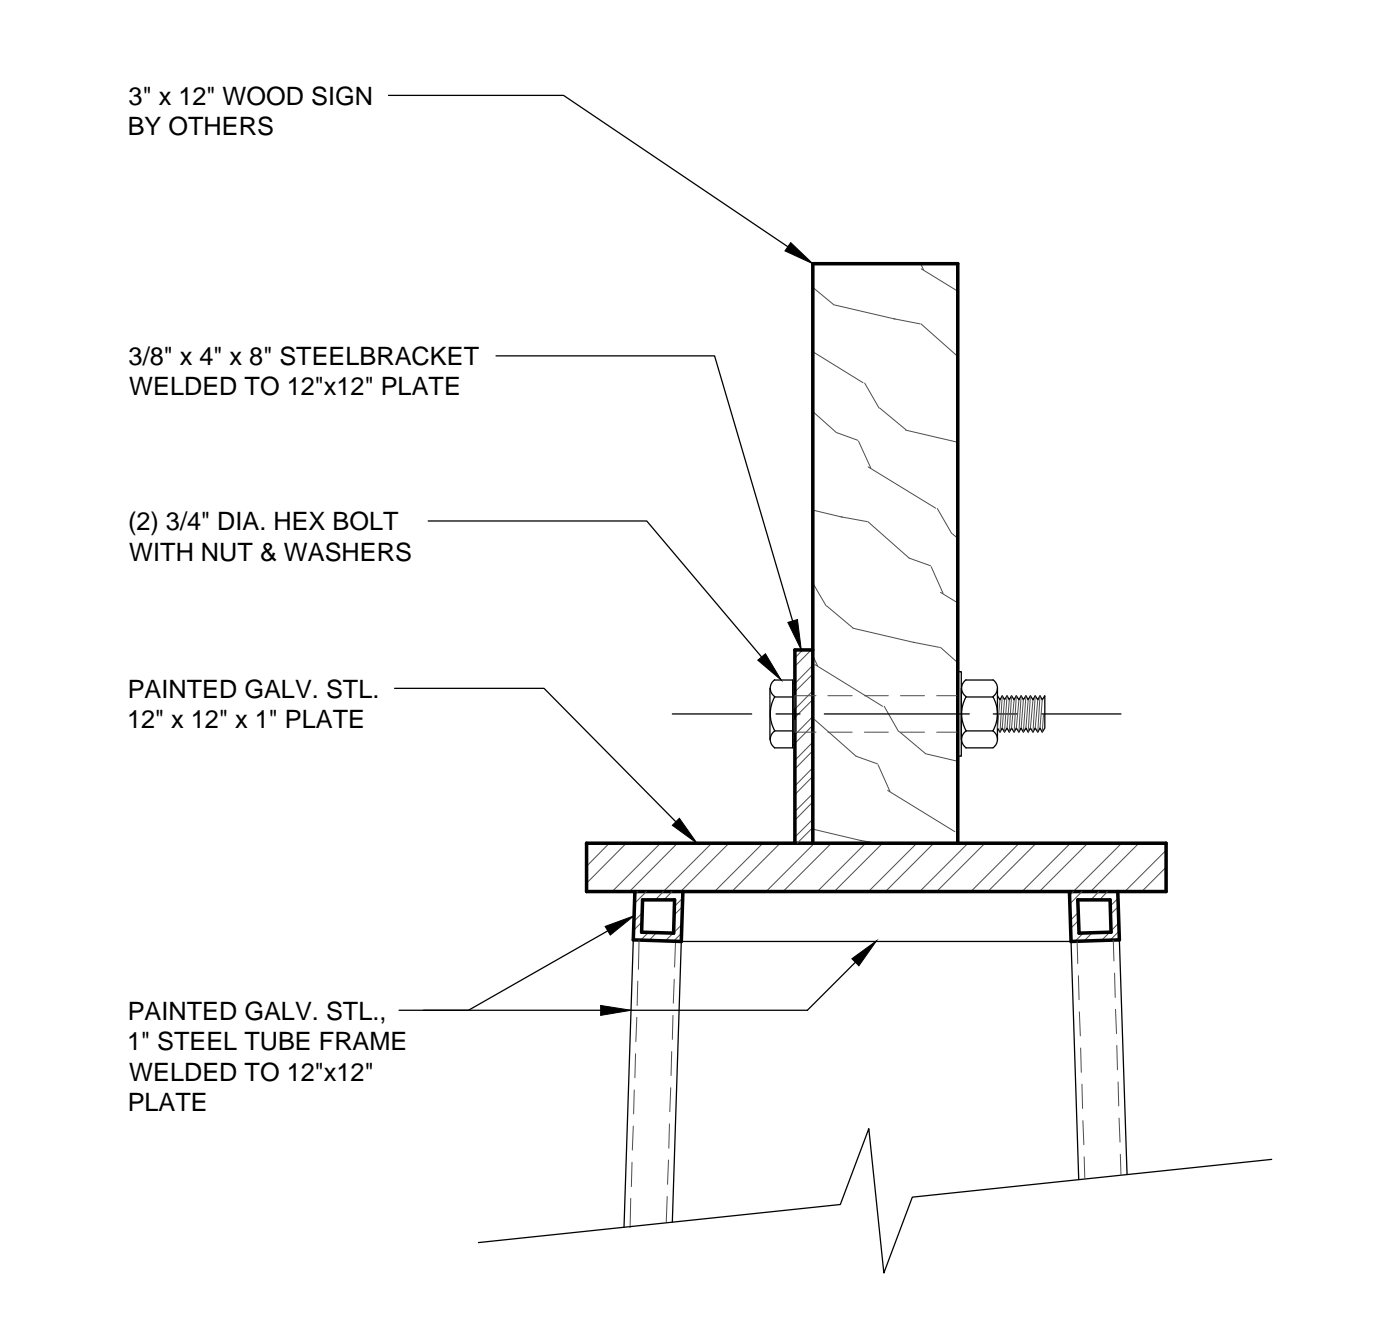


5 CONNECTION WOOD SIGN @ GALV STEEL TOWER
3" = 1'-0"

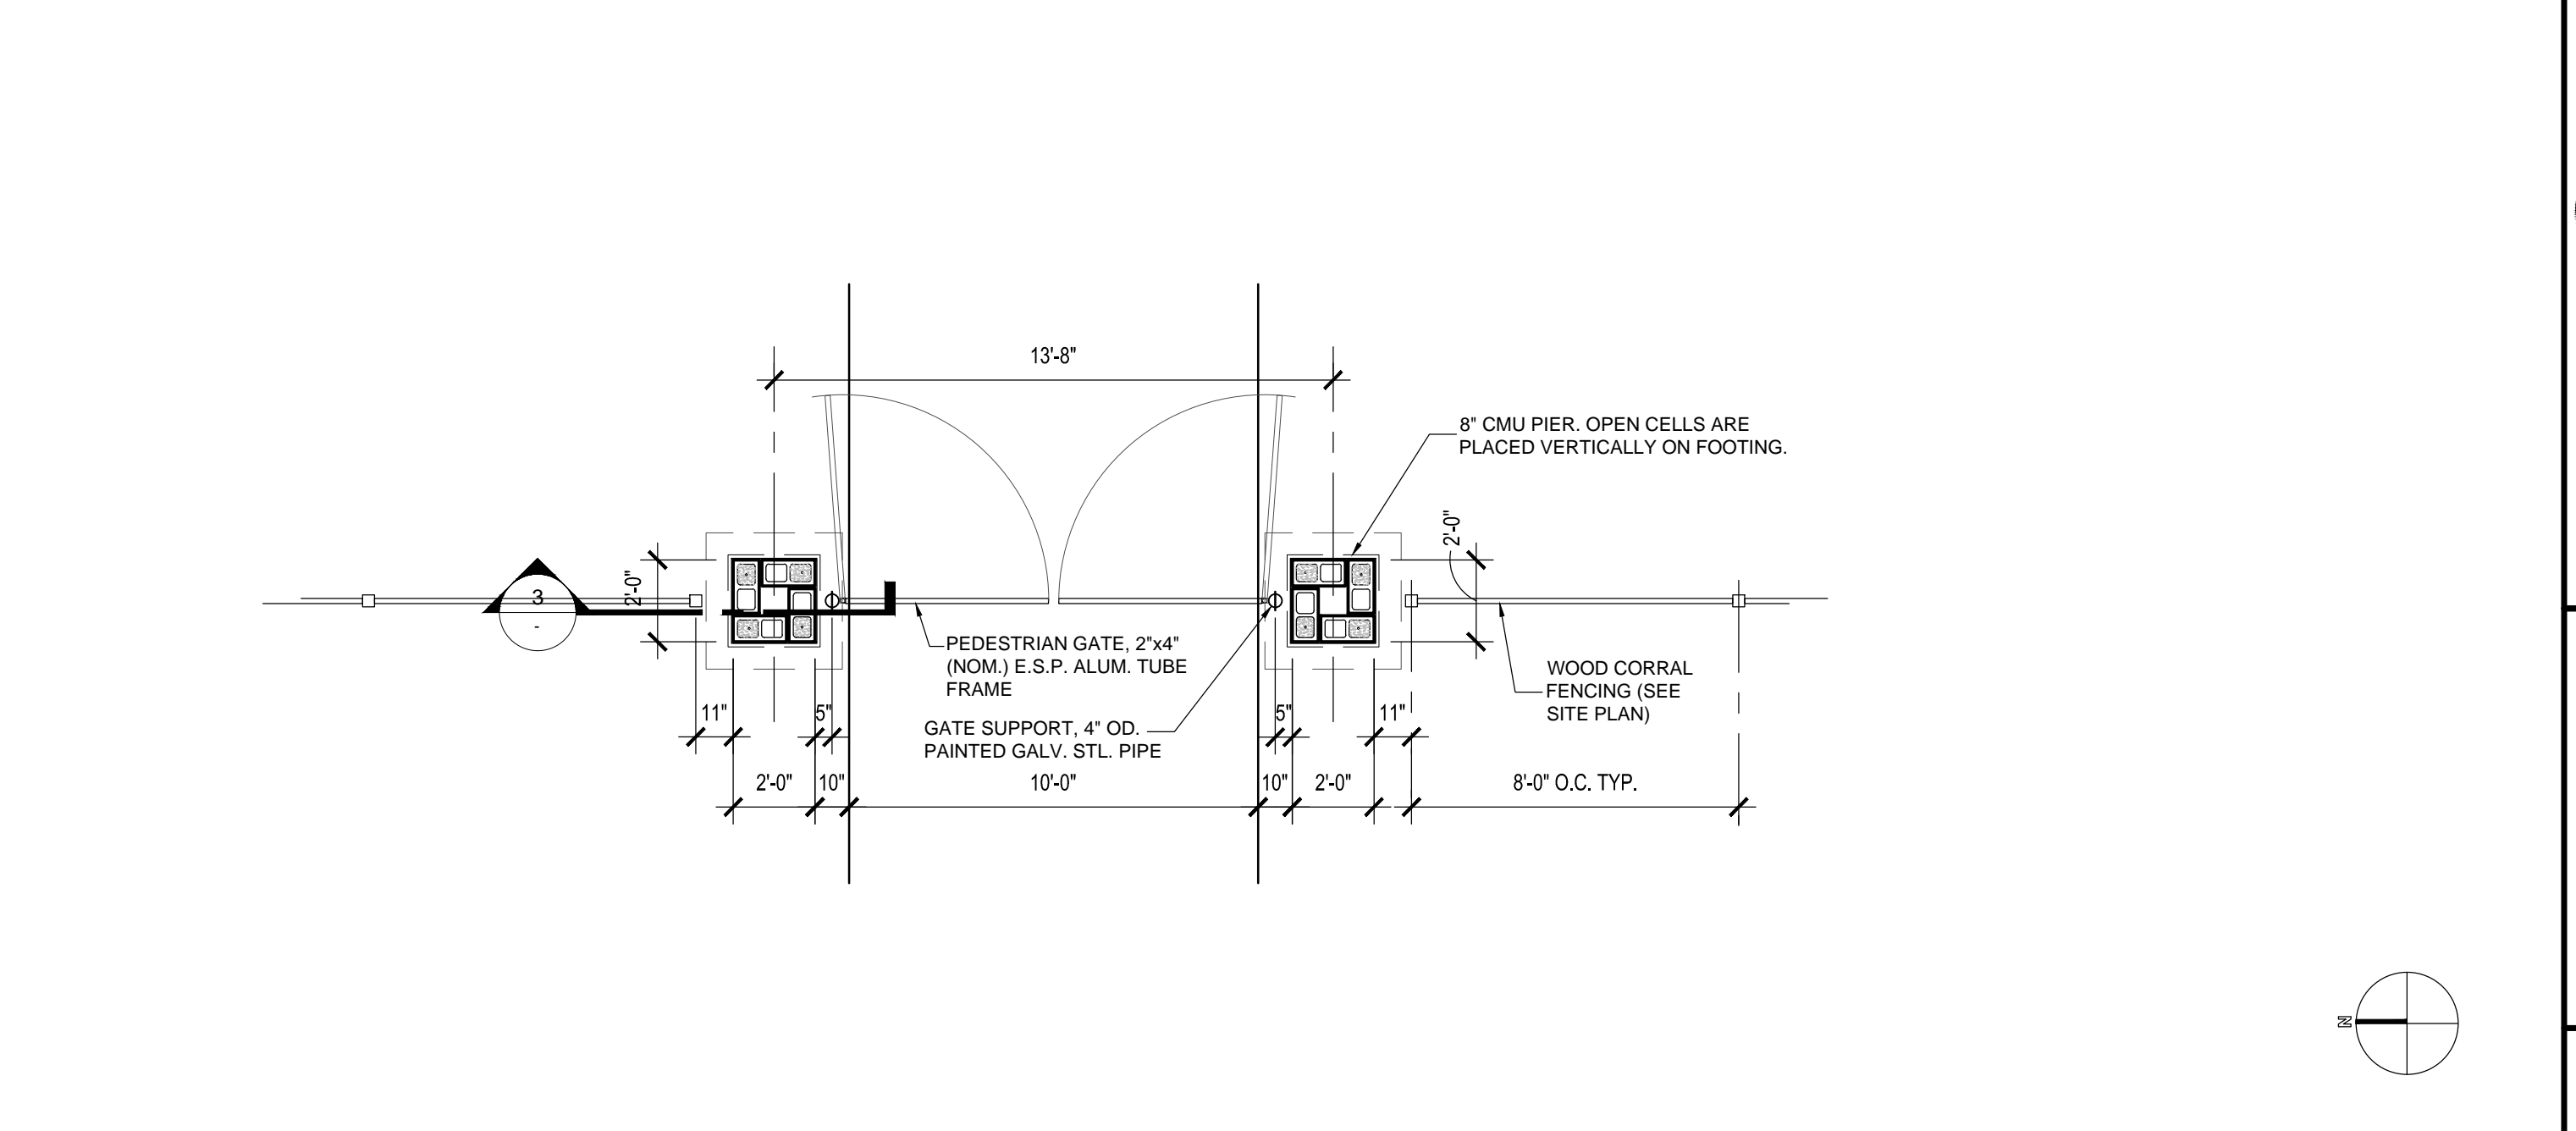


1 FLOOR PLAN
1/4" = 1'-0"

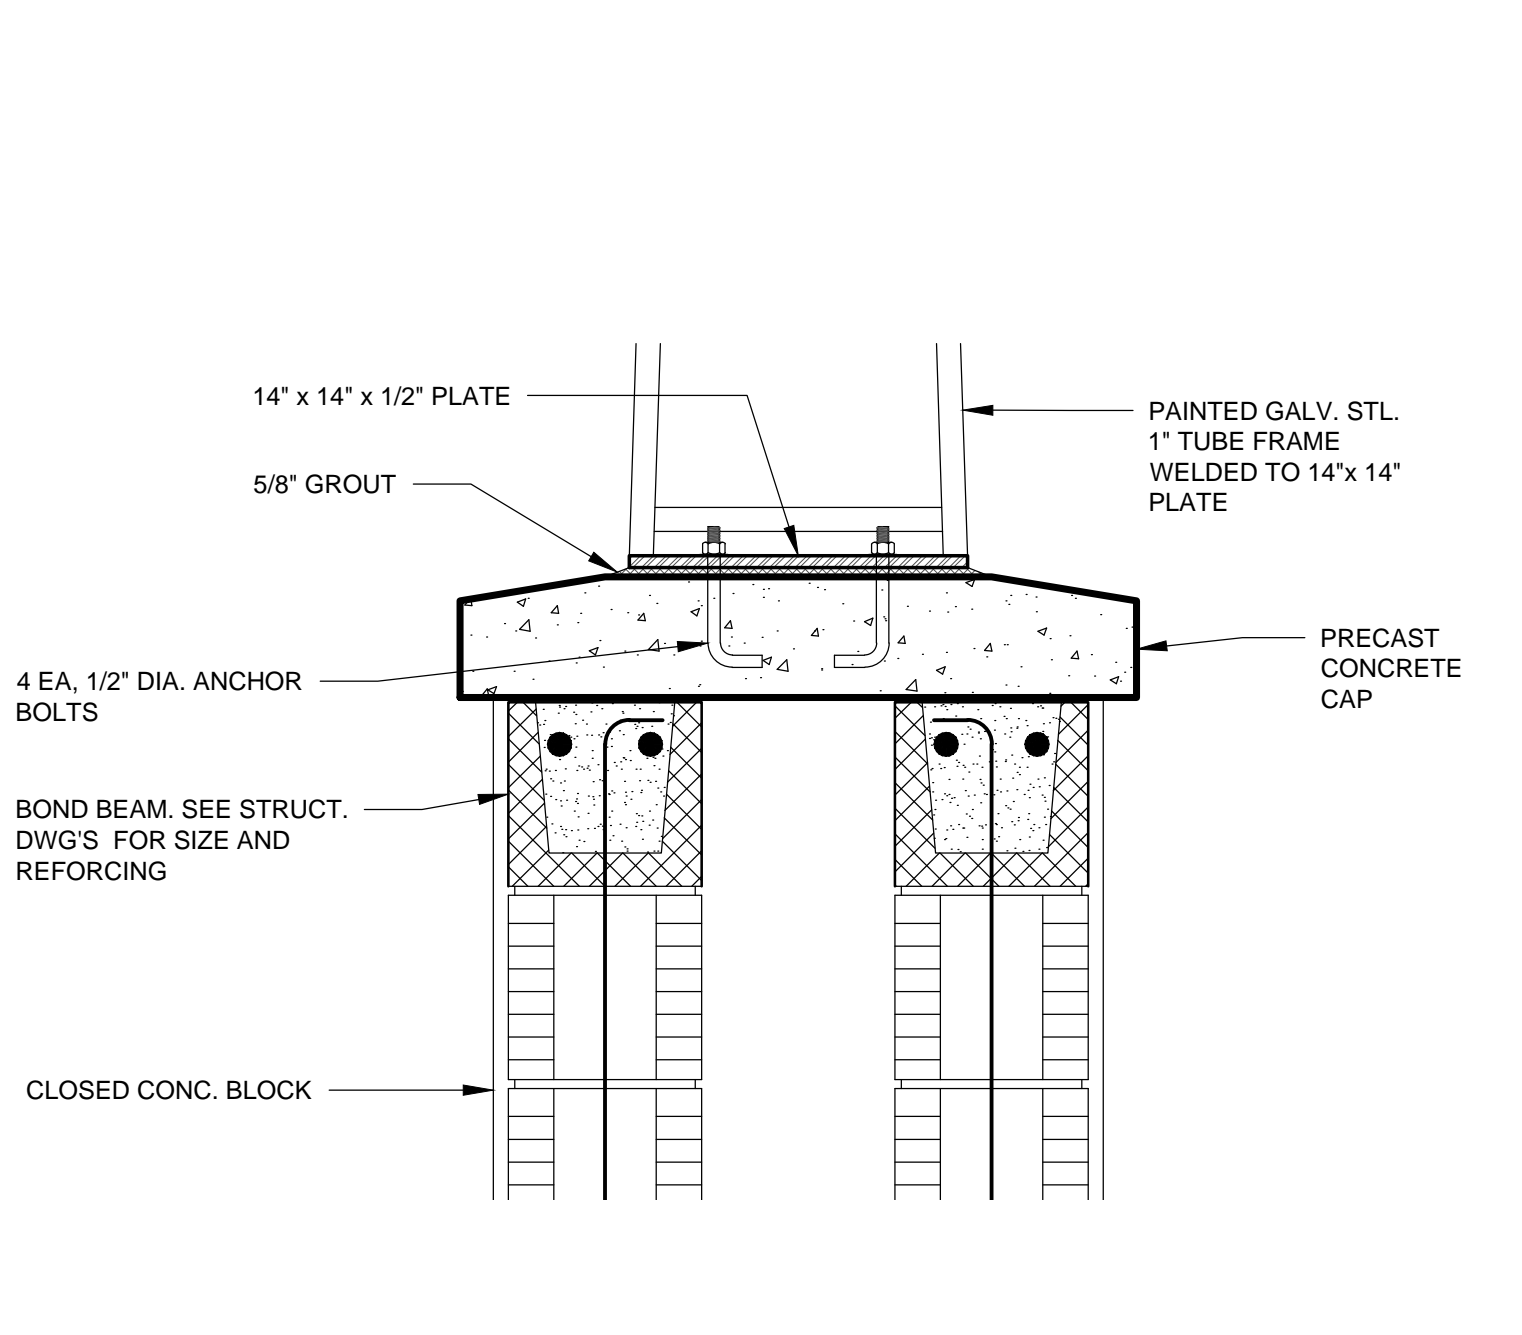


6 GATE SUPPORT SECTION
1" = 1'-0"

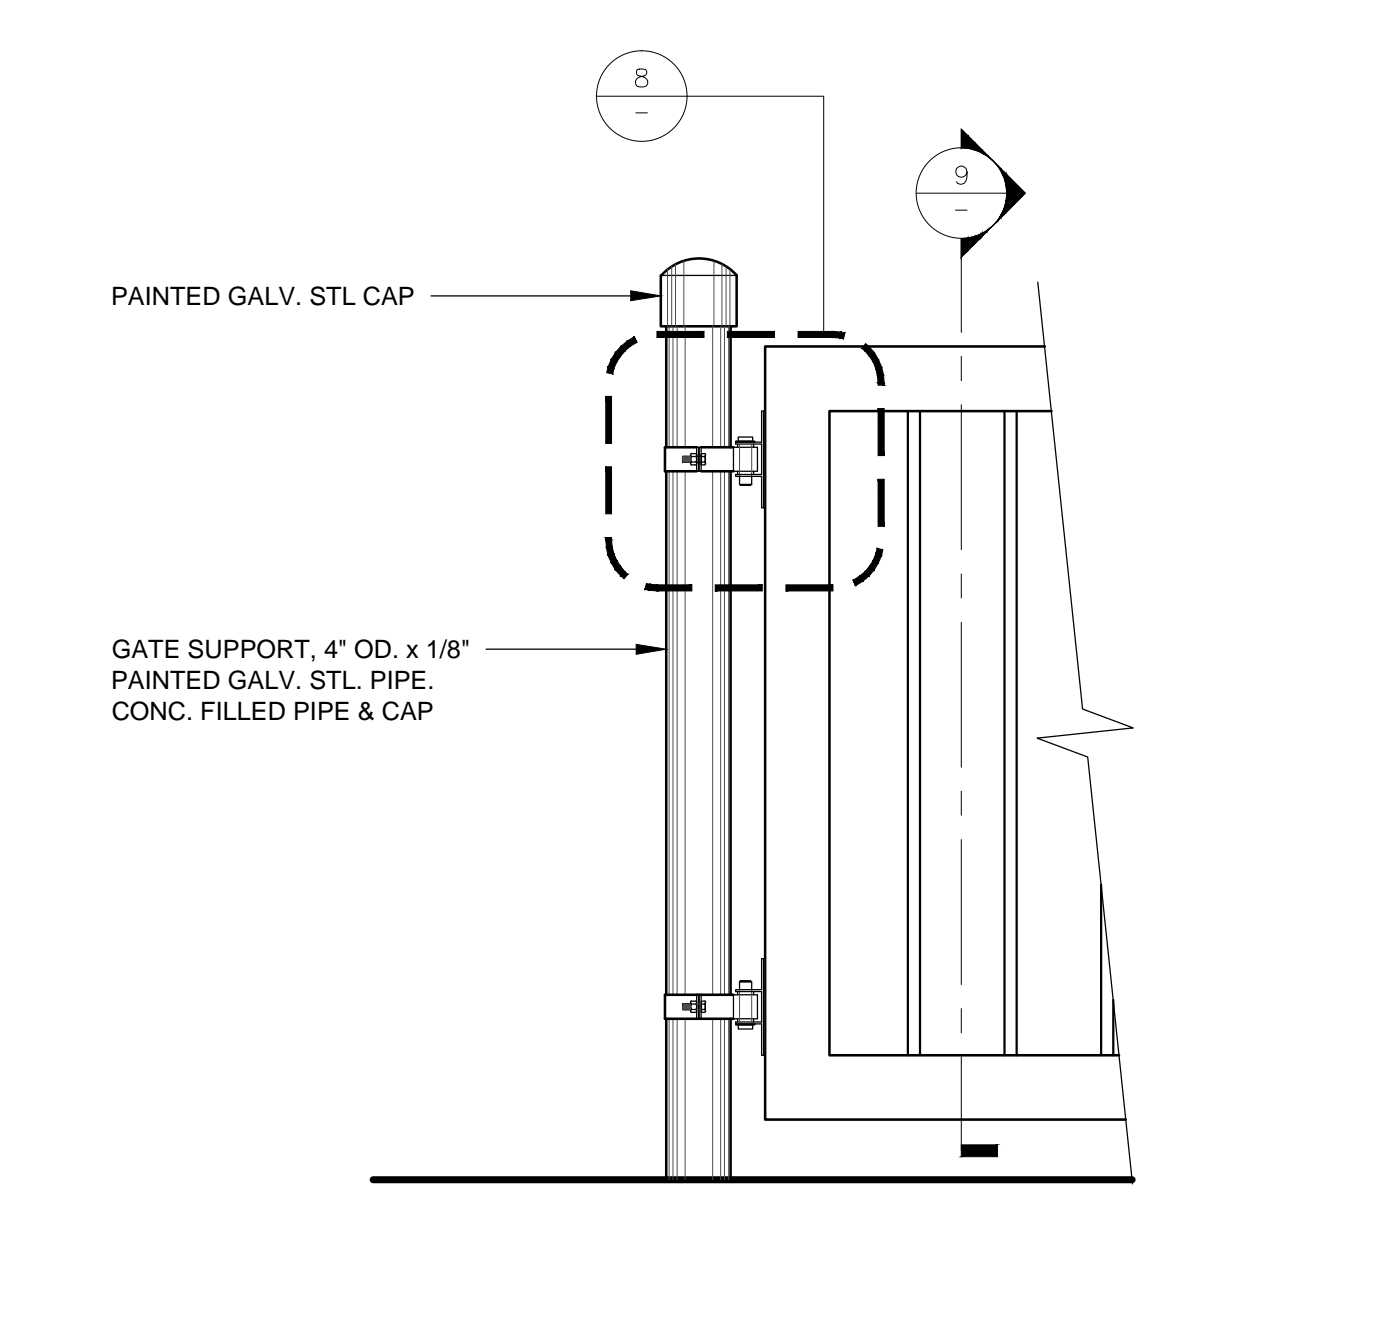


7 GATE SUPPORT ELEVATION
1" = 1'-0"

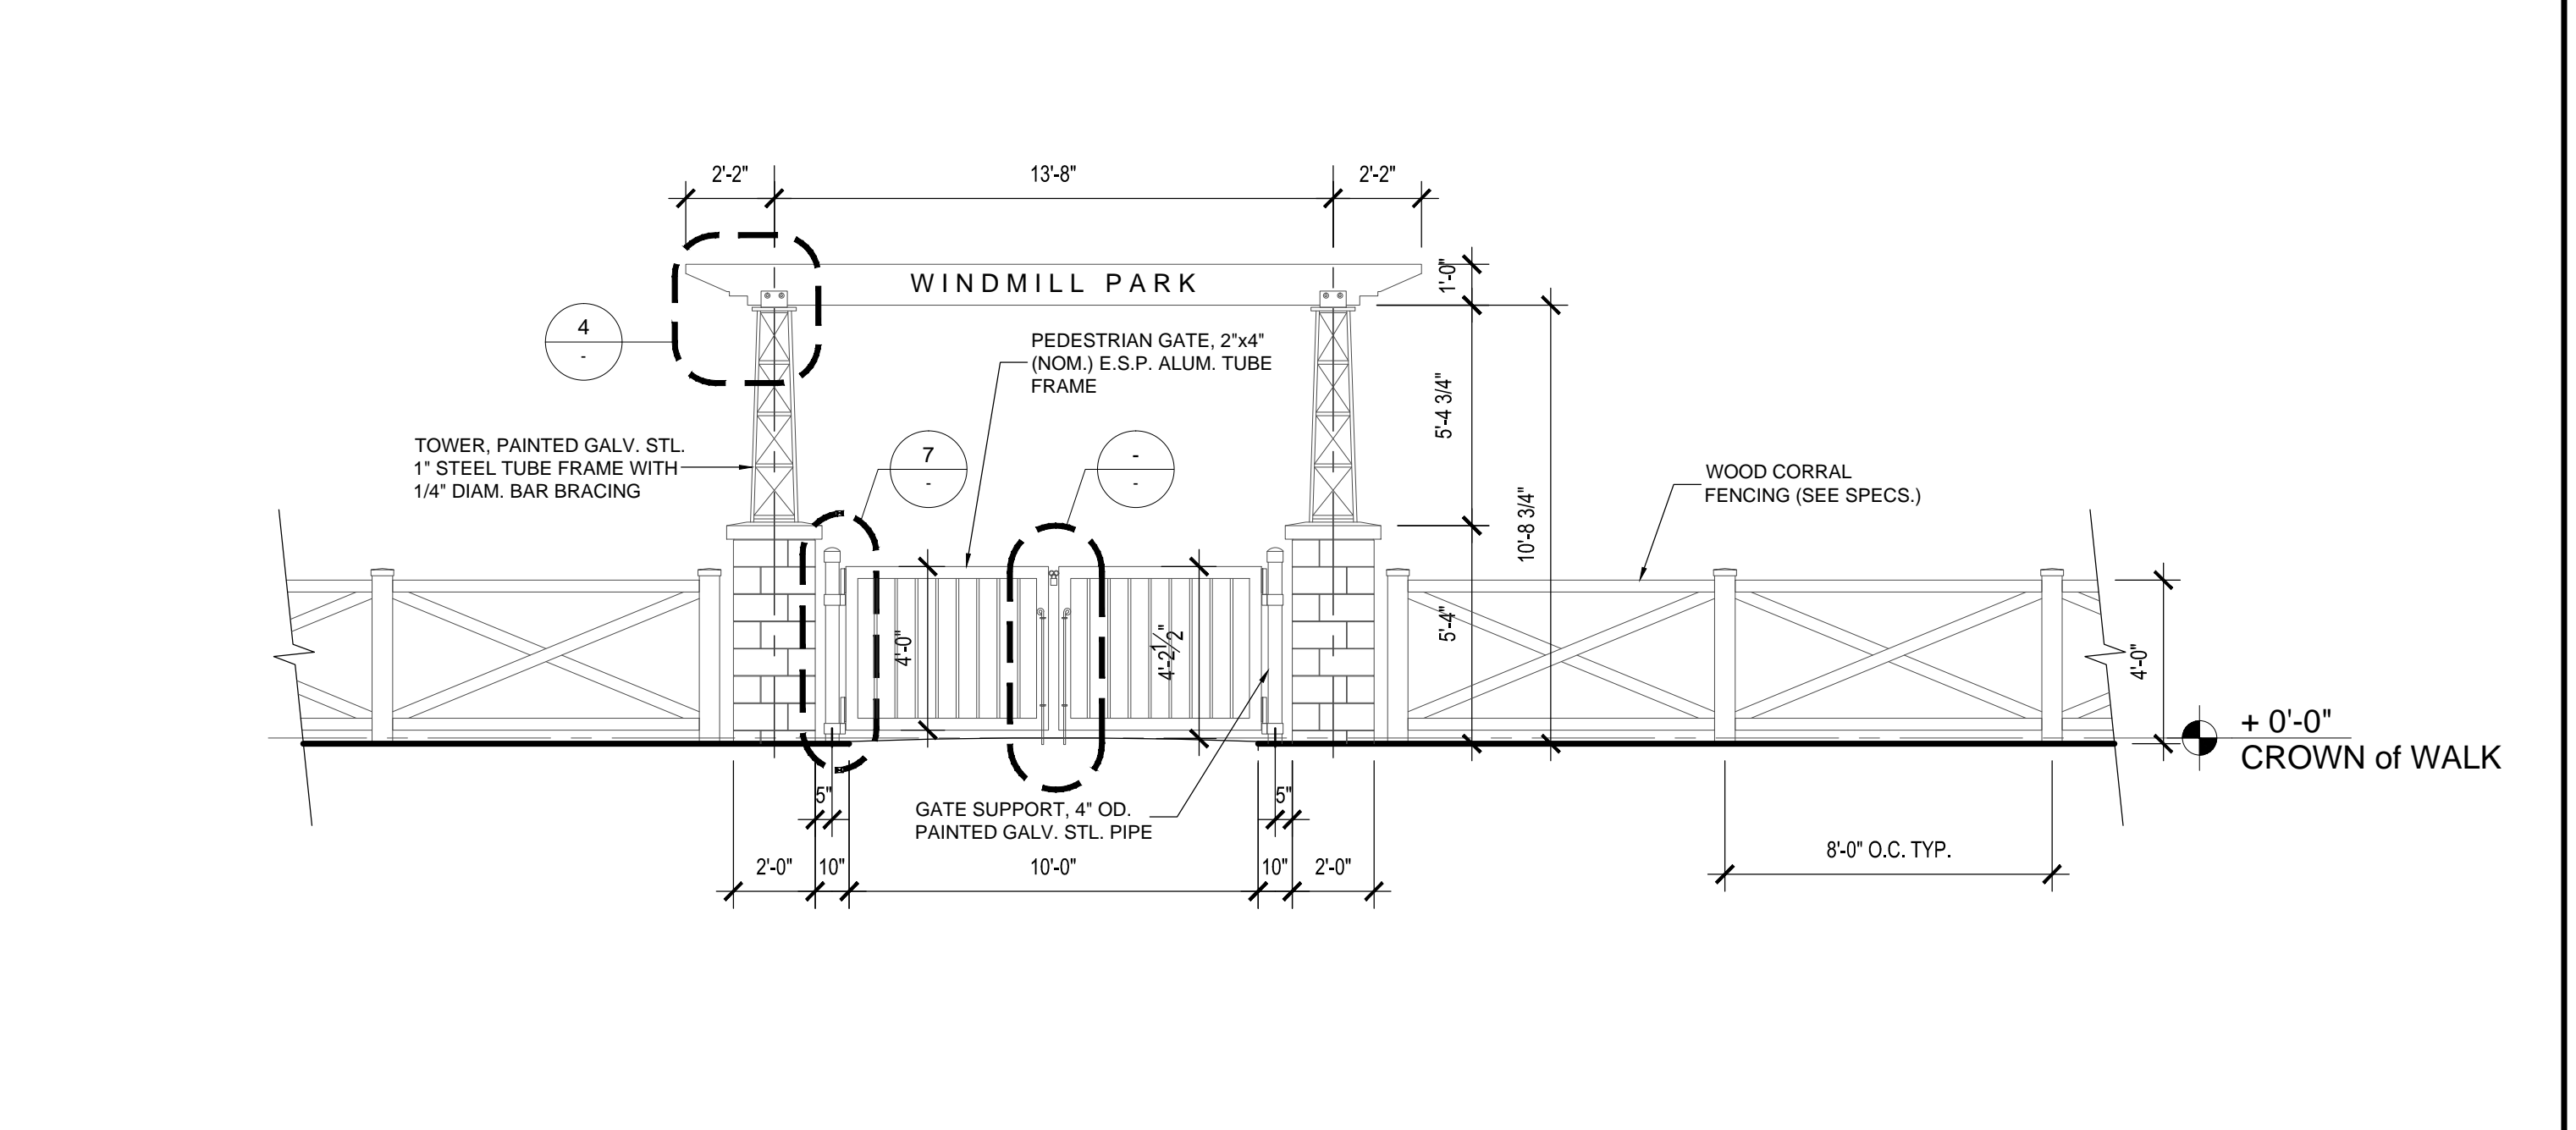


2 ELEVATION
1/4" = 1'-0"

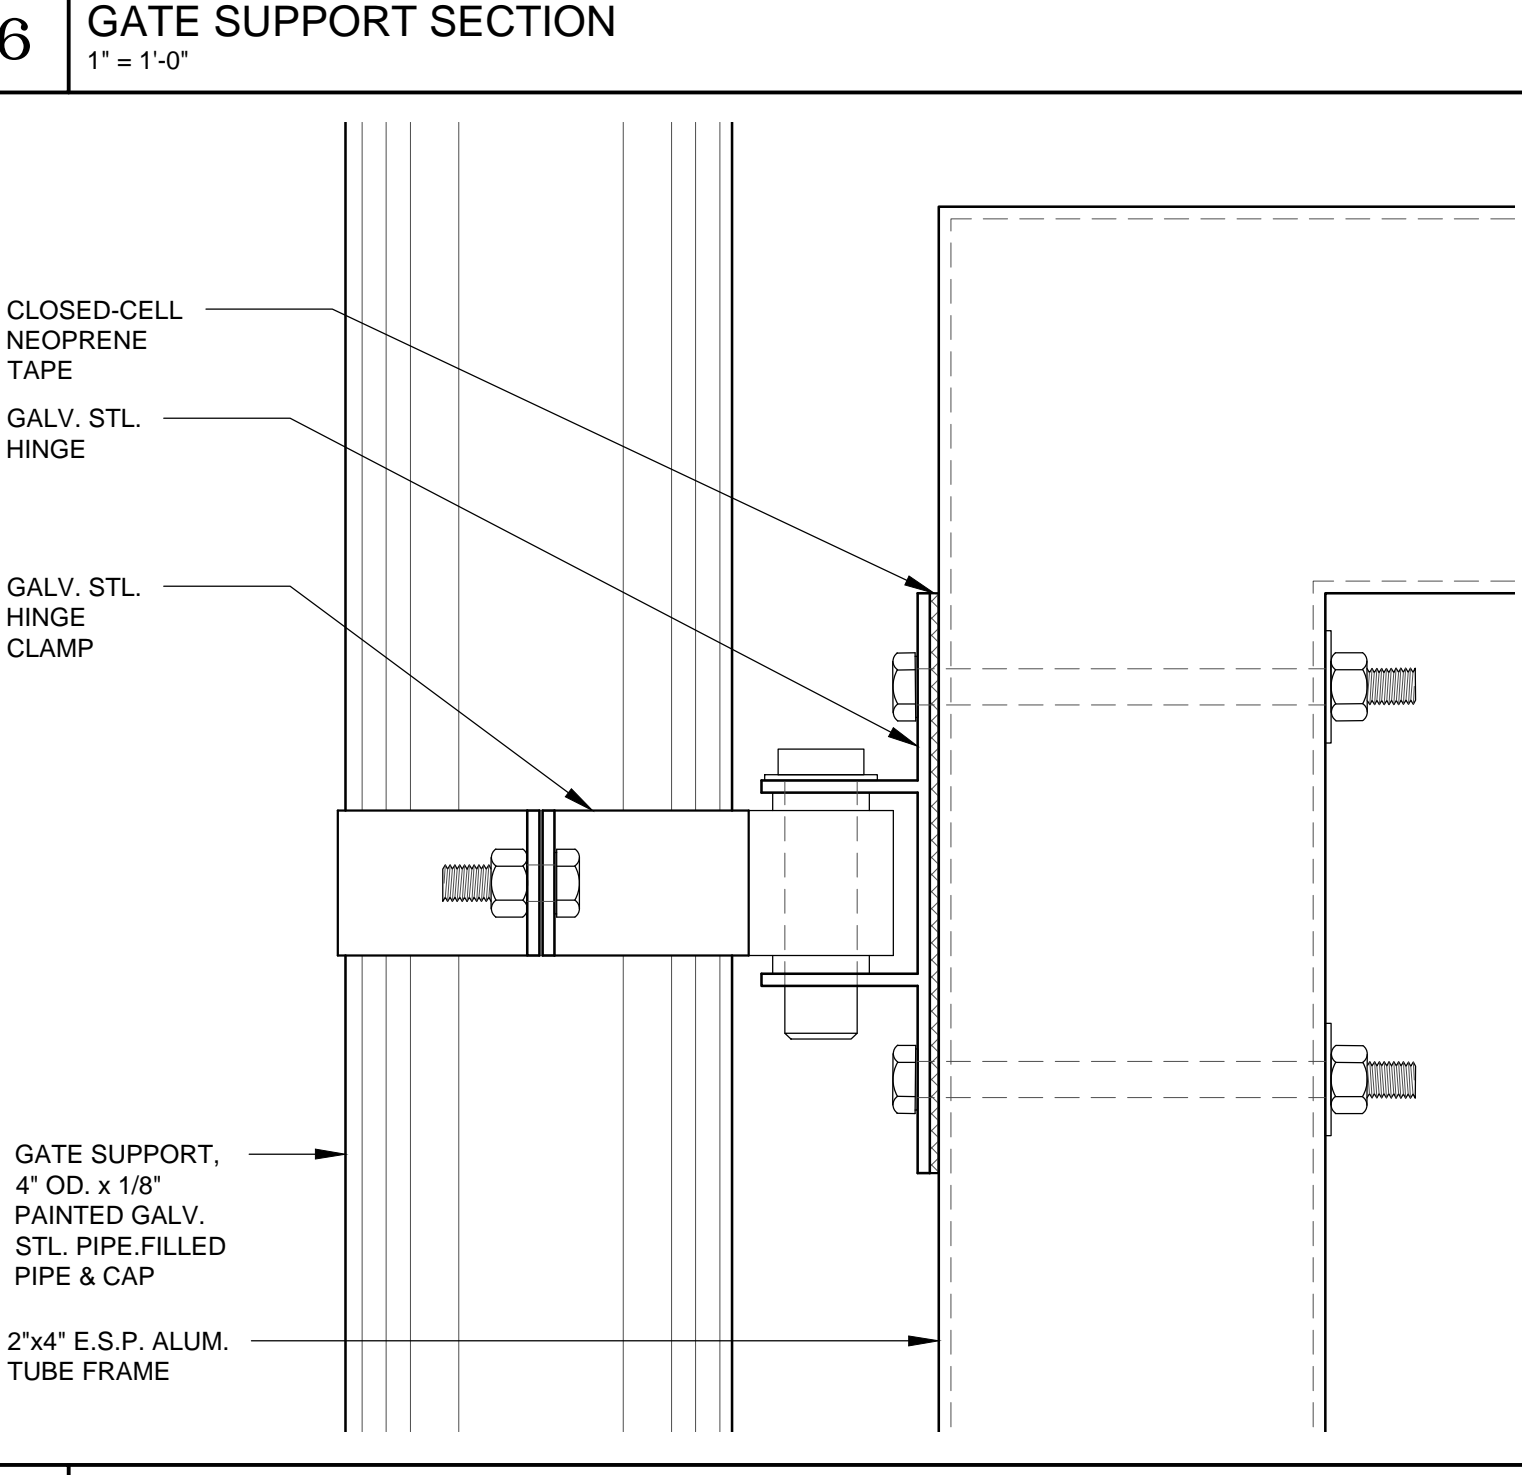

8 PEDESTRIAN GATE - HINGE CONNECTION DETAIL
6" = 1'-0"

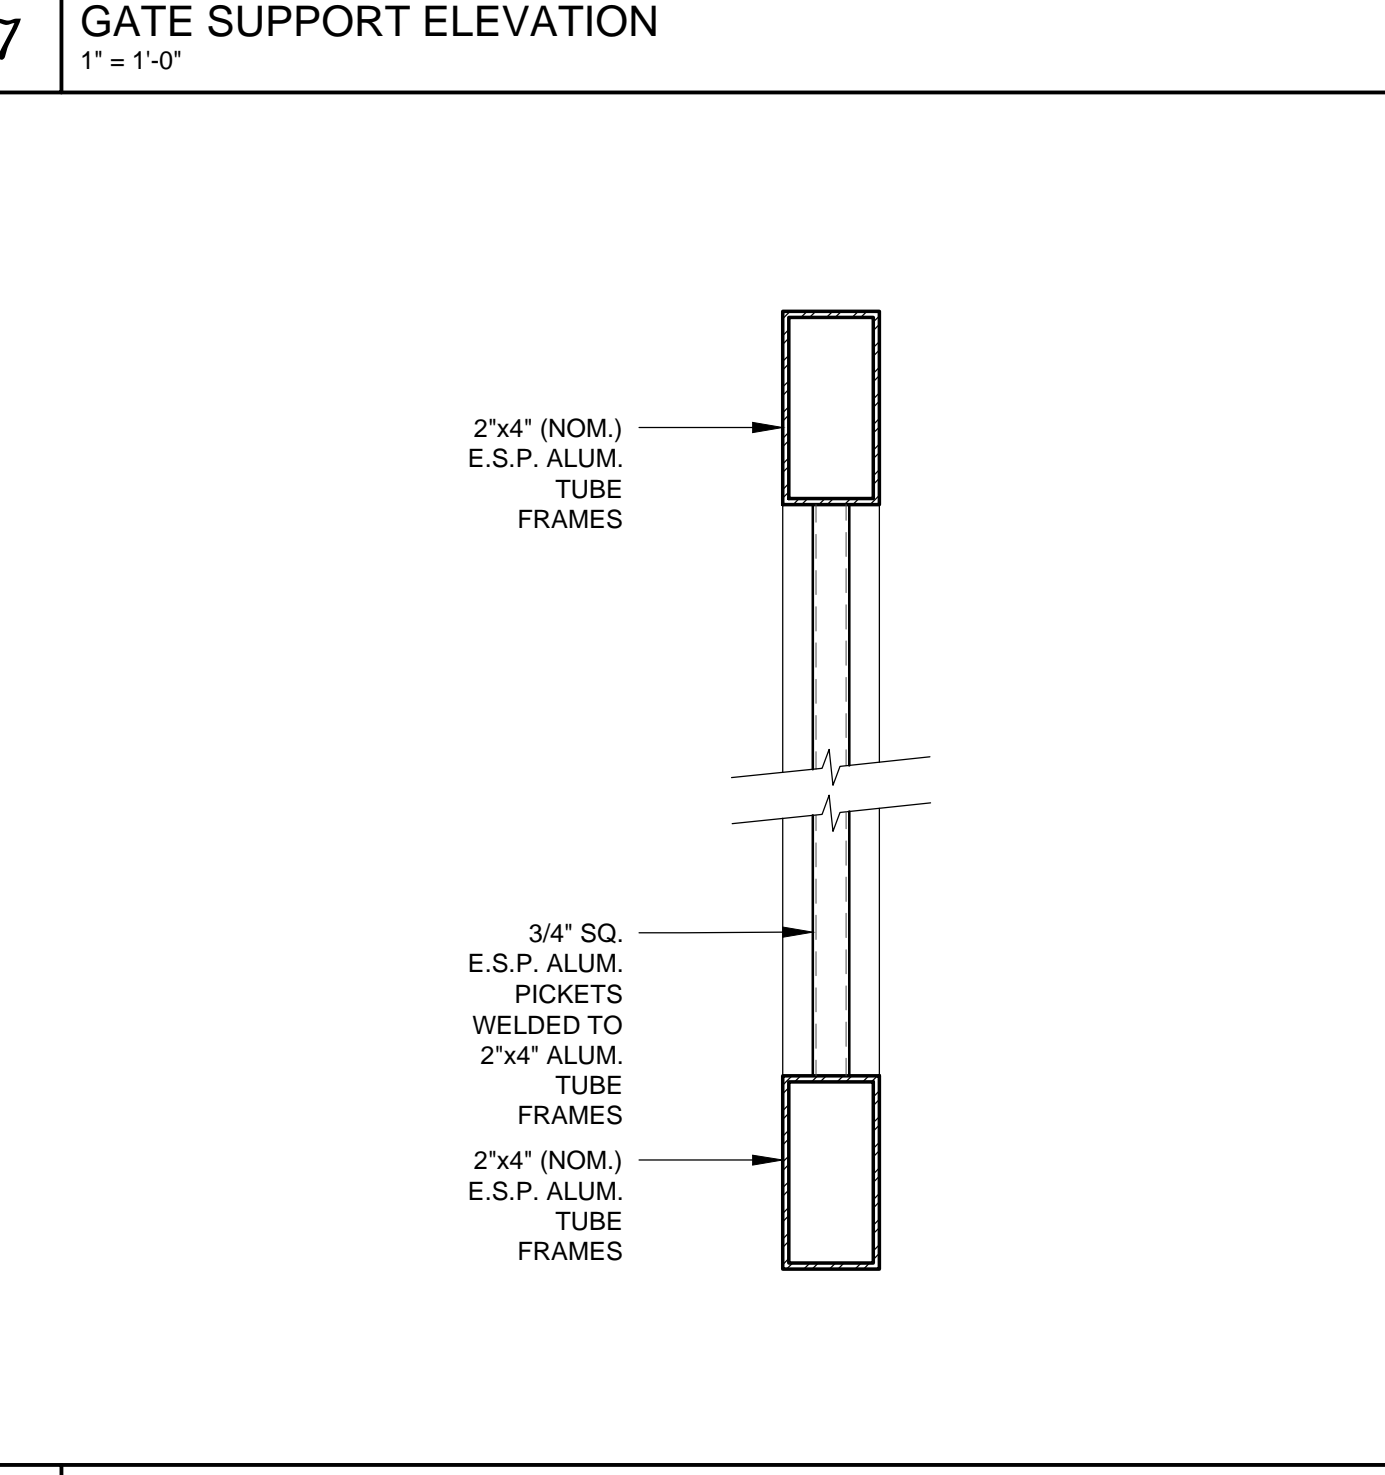

9 PEDESTRIAN GATE - SECTION
6" = 1'-0"

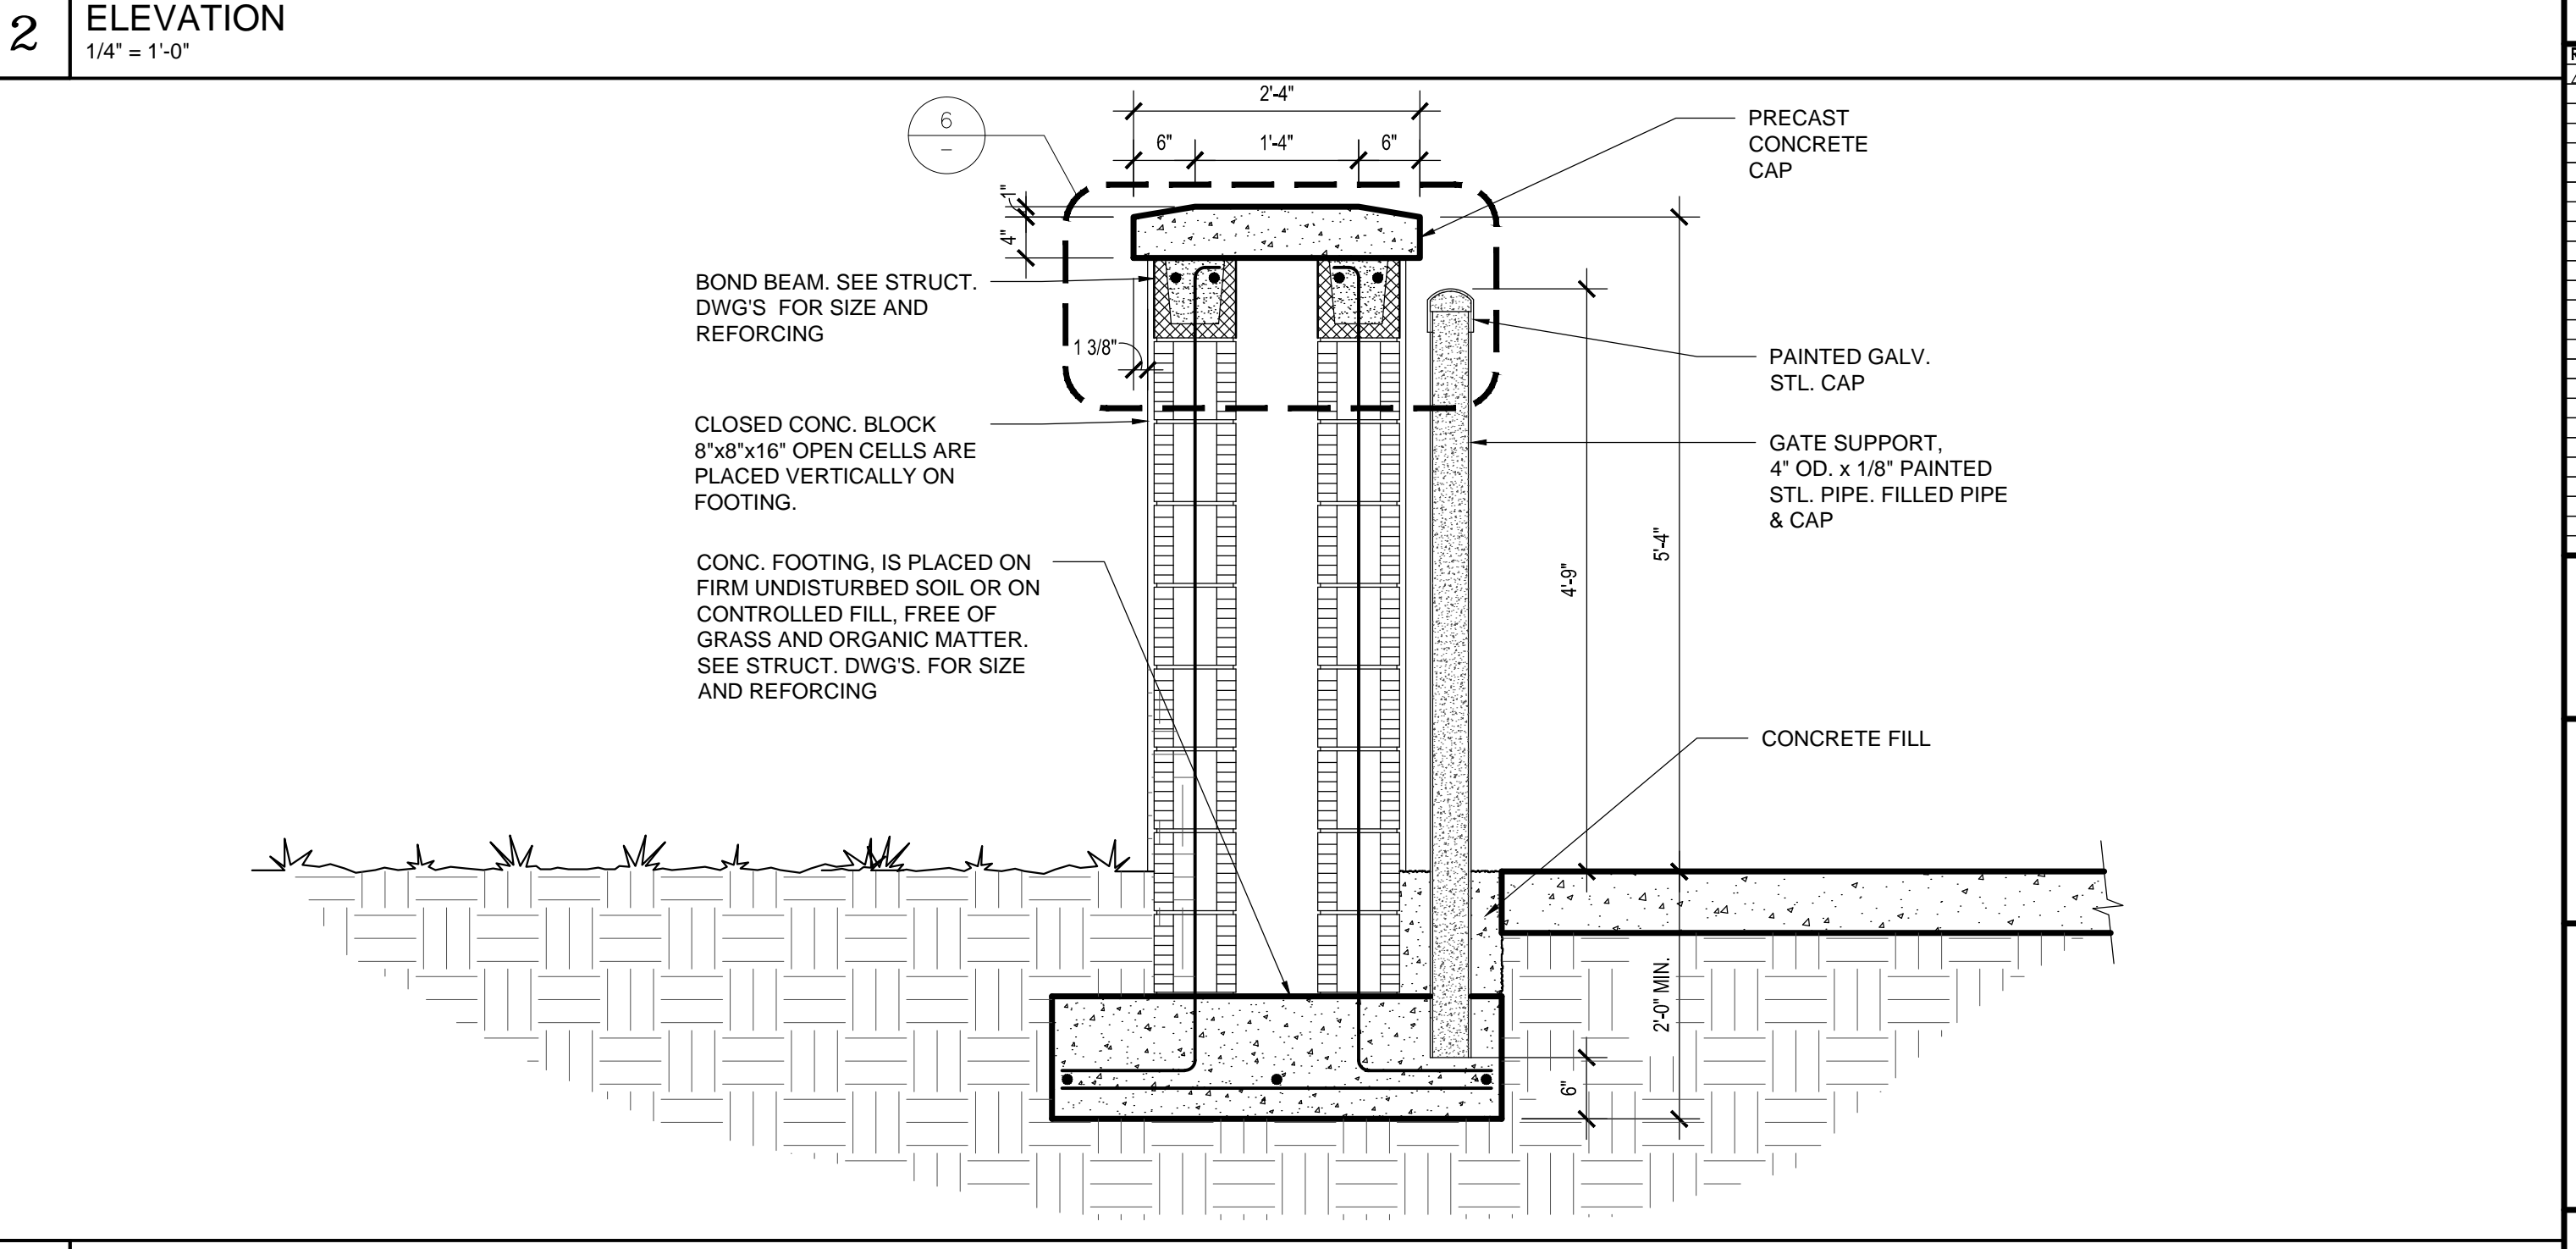

3 SECTION
3/4" = 1'-0"

REV	DATE	DESCRIPTION
AS	12/15/15	ORIG REVISED COMMENTS

DESIGN DELIVERABLE: PERMIT SET
ISSUE DATE: 01/26/16

PROJECT NUMBER: 1252-140622

DRAWN BY: KW

CHECKED BY: MS

Copyright (c) by SYNALOVSKI ROMANIK SAYE
All Rights Reserved.

SHEET TITLE:
EAST ENTRY FEATURE

SHEET NUMBER:
A4-1.0

E:\1252-140622 Windmill Park Improvements\Drawings\A4-1.0 - East Entry Feature.dwg 1/26/16 1:26:26 PM