


REAR (SOUTH) ELEVATION OF PUBLIX

SCALE: 1/8" = 1'-0"


03

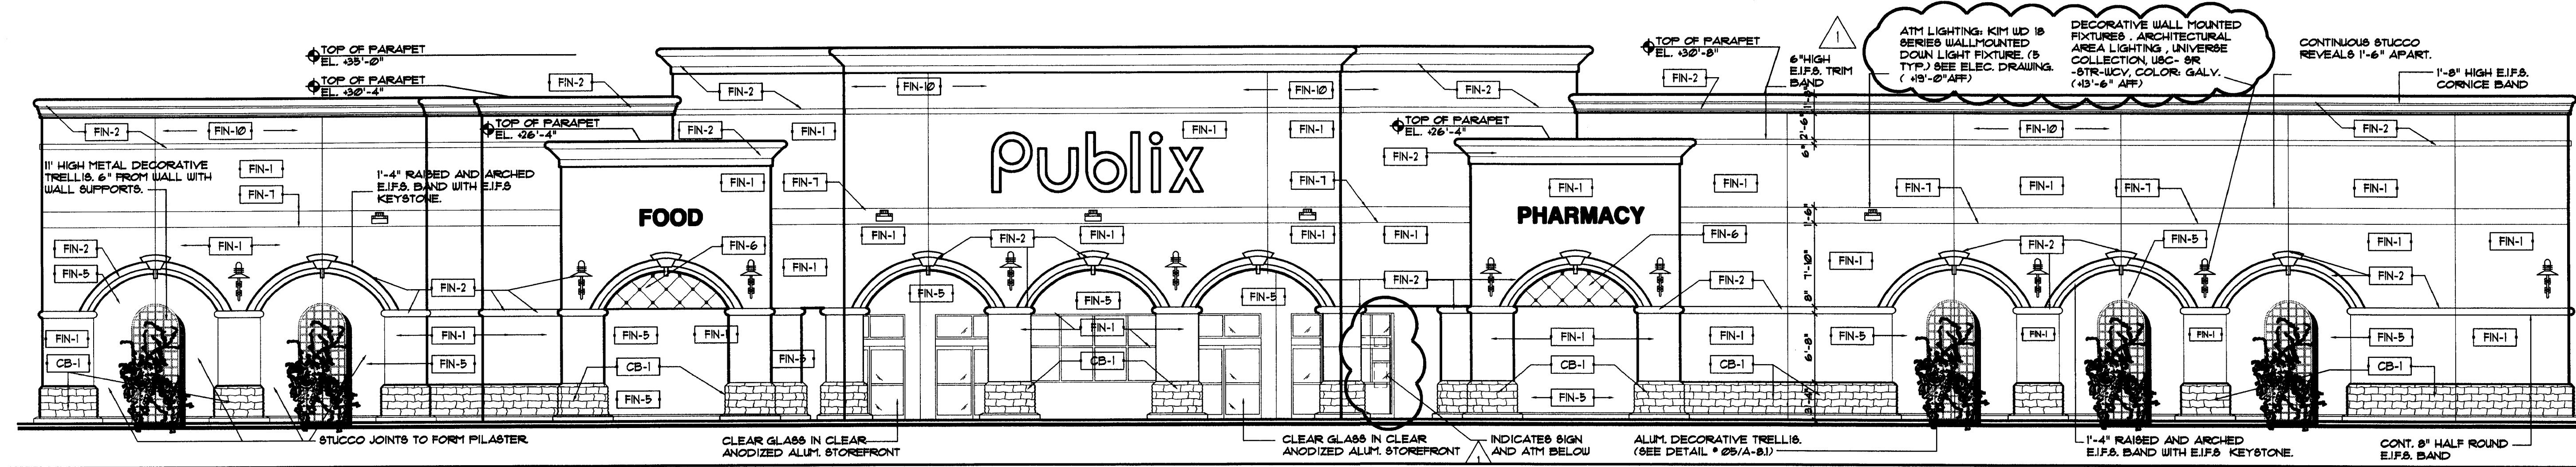

FRONT (NORTH) ELEVATION OF PUBLIX

SCALE: 1/8" = 1'-0"


02

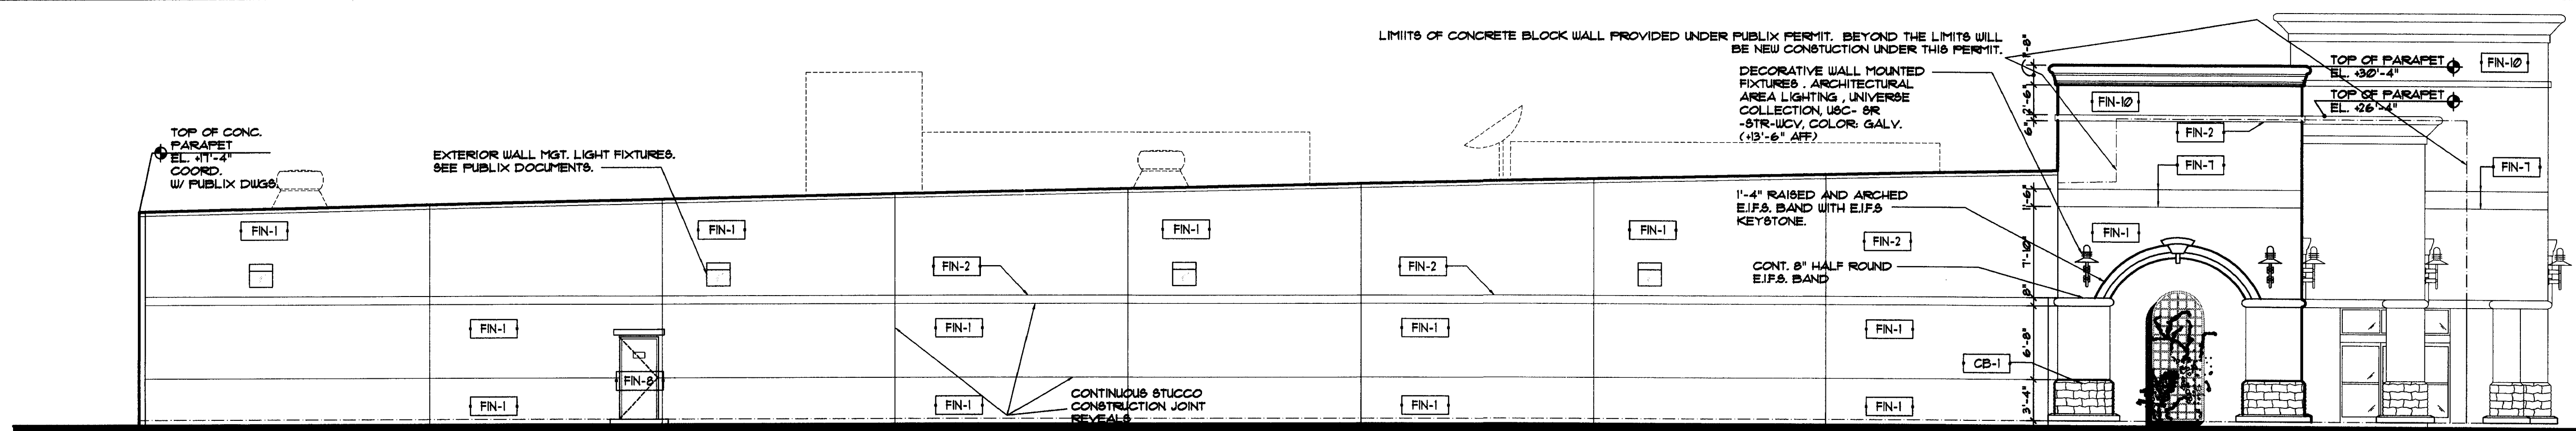

SIDE (EAST) ELEVATION OF PUBLIX

SCALE: 1/8" = 1'-0"

05

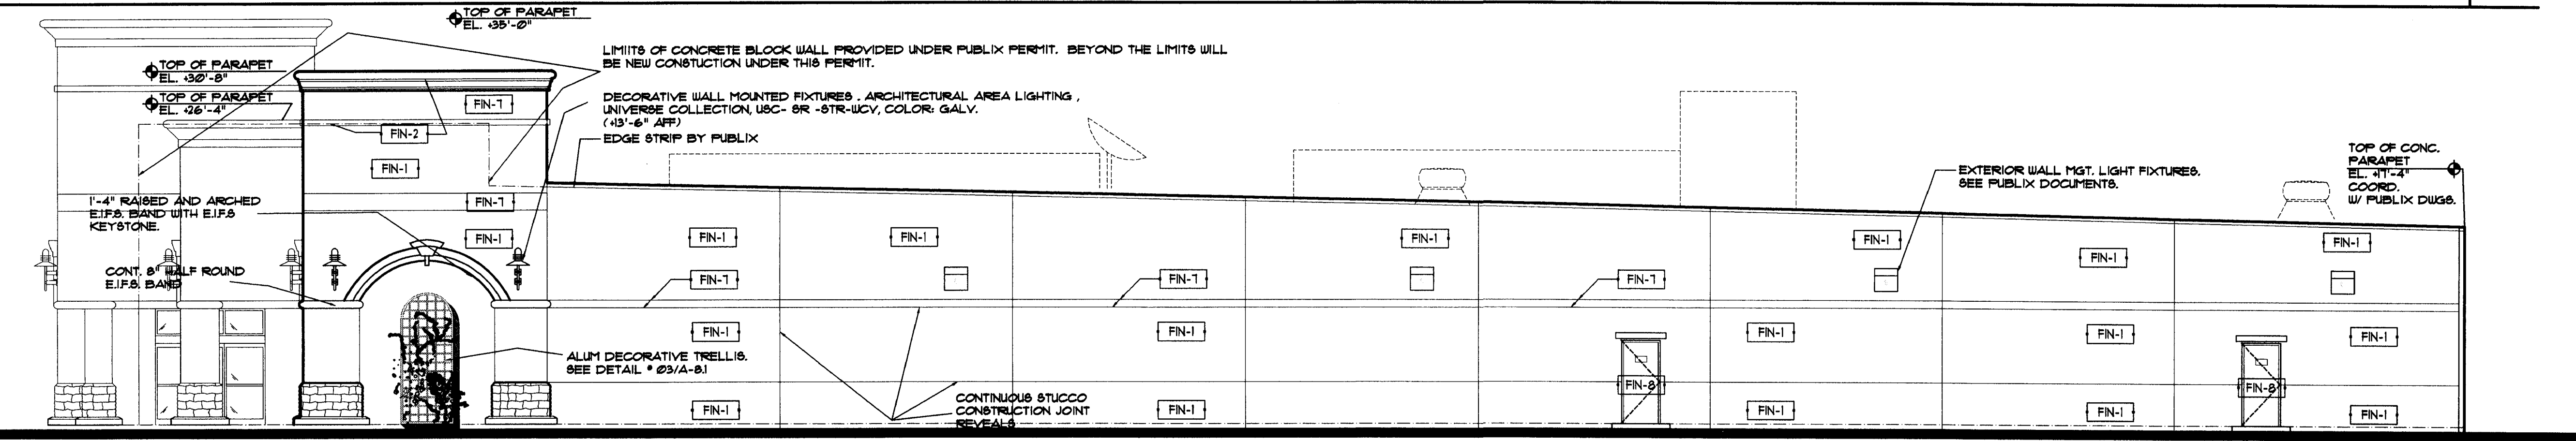

SIDE (WEST) ELEVATION OF PUBLIX

SCALE: 1/8" = 1'-0"

04

FINISH SCHEDULE 01

REVISIONS

2-09-02	PUBLIX COMMENTS
---------	-----------------

SEAL

JEFFREY L. PEAL
FL Reg. # 9002

PROPOSED COVERED CANOPY FOR:

PUBLIX WESTCREEK COMMONS

Architecture 640 inc.
A Division of Stiles Corporation
300 S.E. 2nd Street
Fort Lauderdale, Florida 33301
954 - 621-9180

RETAIL 'A'
HILLSBORO AND LYONS
COCONUT CREEK, FLORIDA

EXTERIOR ELEVATIONS

A-6.2

DRC

PROJECT NO. 01023
DRAWN BY: G.M.D.A.H.G.
CHECKED BY: G.H.
DATE: 12-10-01