


NOTE: REFER TO FLOORPLAN FOR ORIENTATION OF DUMPSTER ENCLOSURE OPENINGS.

**HARDWARE NOTES:**


- CONTRACTOR SHALL SUBMIT SHOP DRAWINGS FOR ALL DUMPSTER GATES AND HARDWARE.
- LATCHING: LOCKABLE FOR LATCH & BOTTOM PLUNGER BAR
- GATE POST: 3-1/2" DIA. GALV. STEEL TUBE
- GATE FRAMES: 1-1/2"x1-1/2" GALV. STEEL TUBE
- HINGES: NON-LIFT-OFF TYPICAL S.S. PIN OFFSET FOR 180 DEGREE GATE SWING - 3 PER LEAF
- PROTECTIVE BOLLARDS ARE SHOWN FOR DUMPSTERS ENCLOSURES AND DUMPSTER COURT AREAS.

DUMPSTER ENCLOSURE PLAN

**1 DUMPSTER ENCLOSURE PLAN**

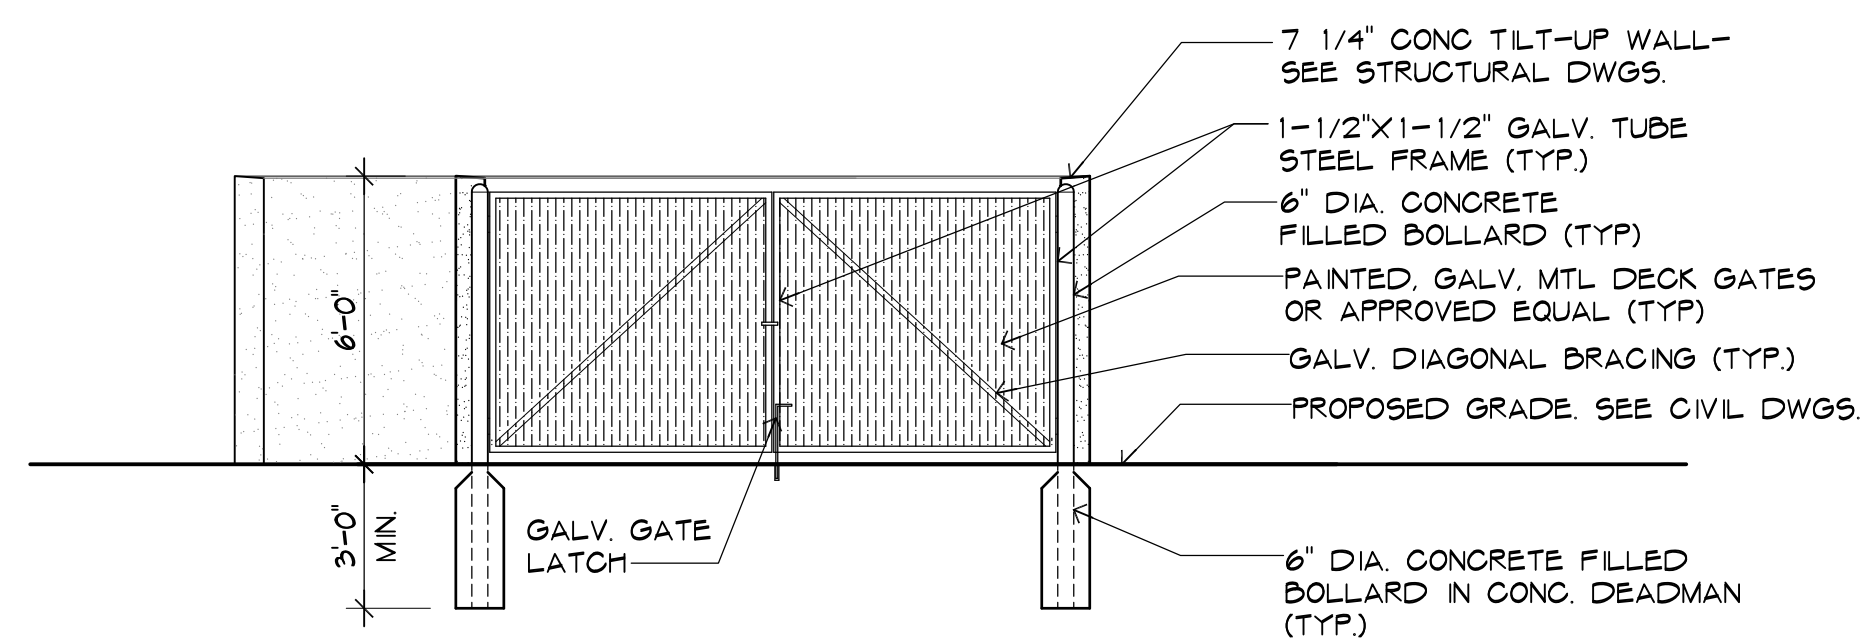


**2 DUMPSTER ENCLOSURE ELEVATION**

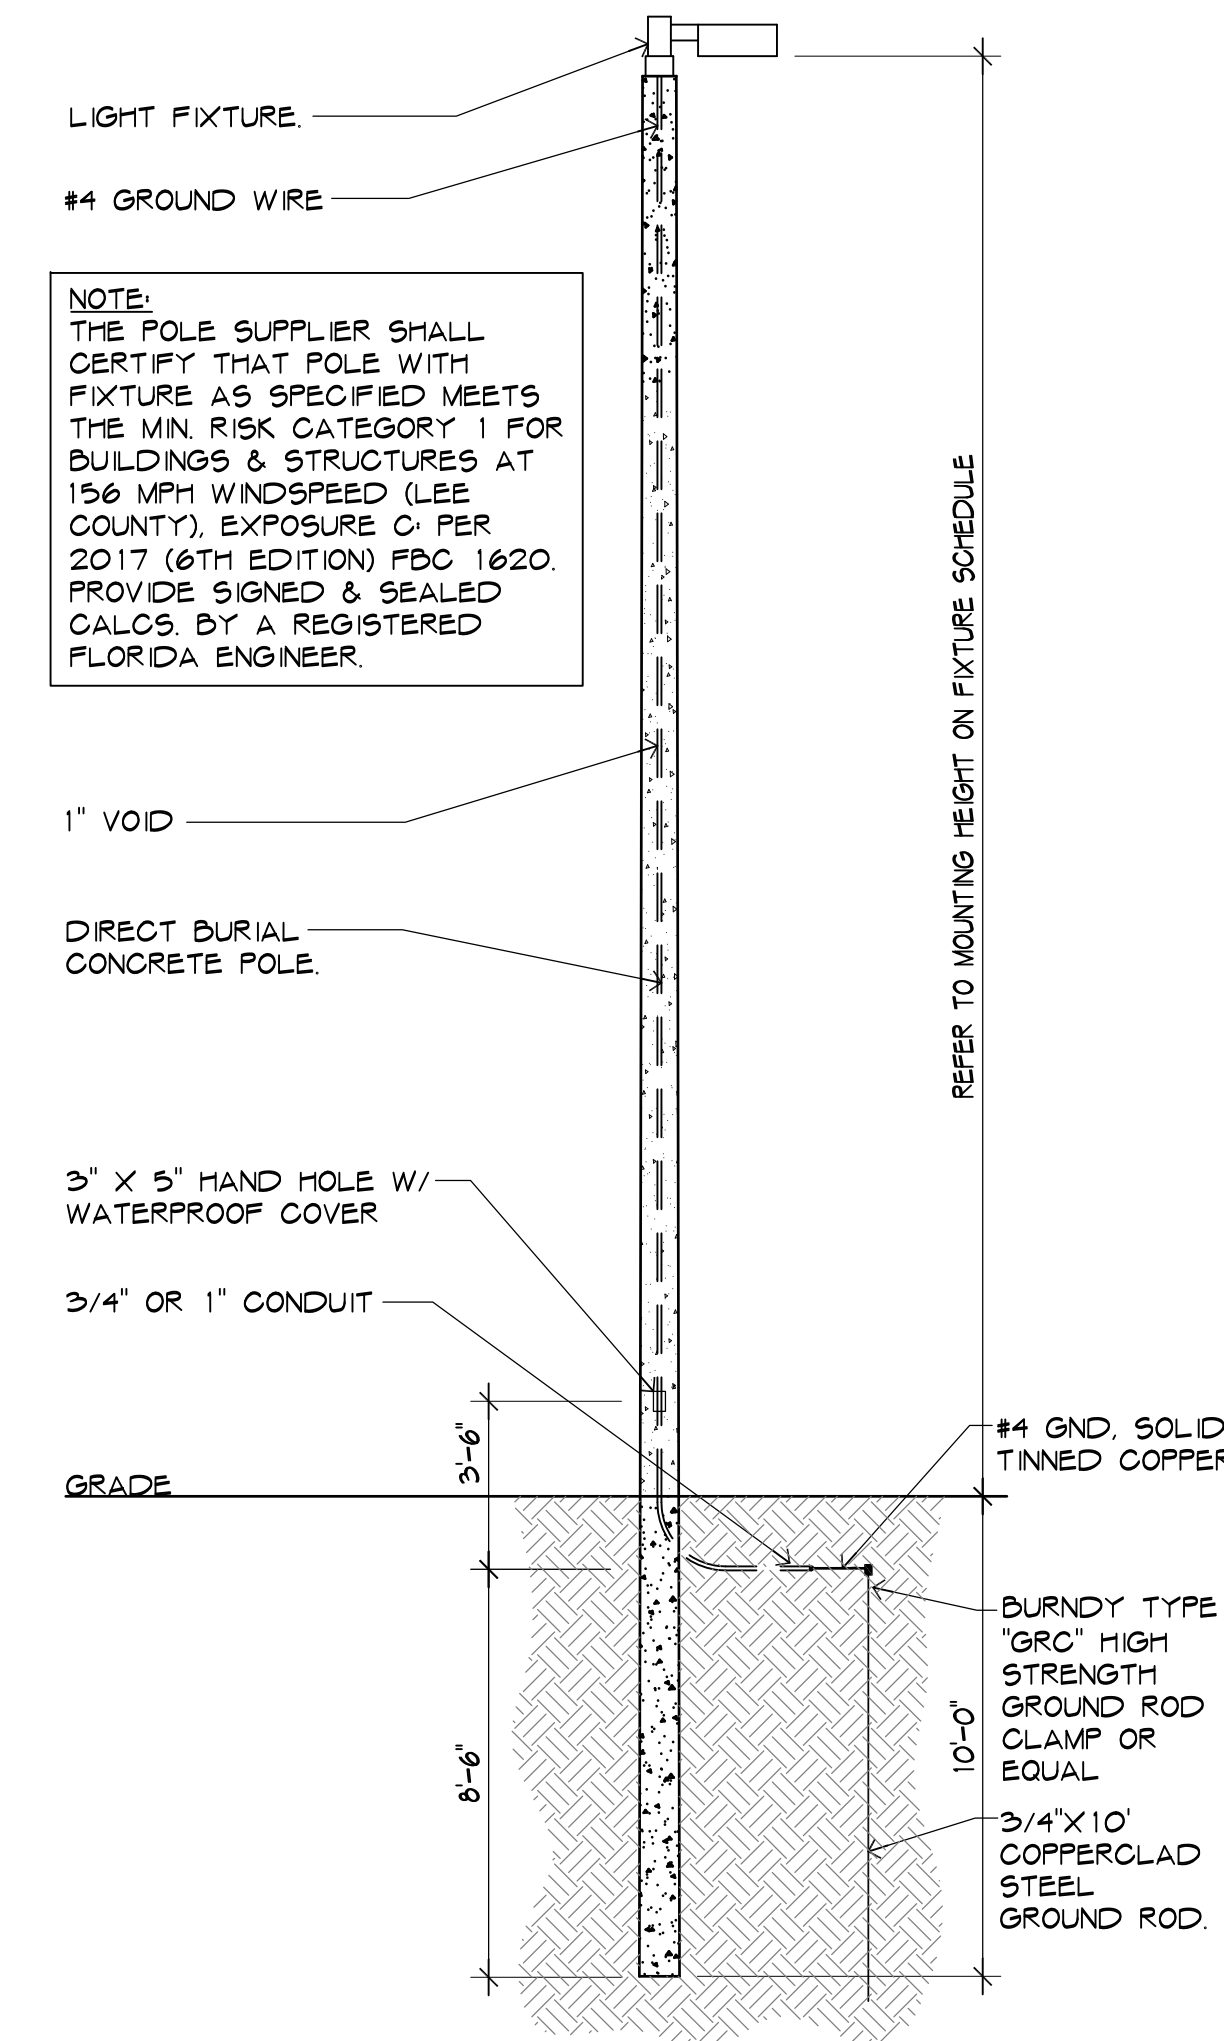


NOTE: THE POLE SUPPLIER SHALL CERTIFY THAT POLE WITH FIXTURE AS SPECIFIED MEETS THE MIN. RISK CATEGORY 1 FOR BUILDINGS & STRUCTURES AT 156 MPH WINDSPEED (LEE COUNTY), EXPOSURE C PER 2017 (6TH EDITION) FBC 1620. PROVIDE SIGNED & SEALED CALCS BY A REGISTERED FLORIDA ENGINEER.

**4 LIGHT POLE DETAIL**

**OSQ Series**  
OSQ™ LED Area/Flood Luminaire - Large

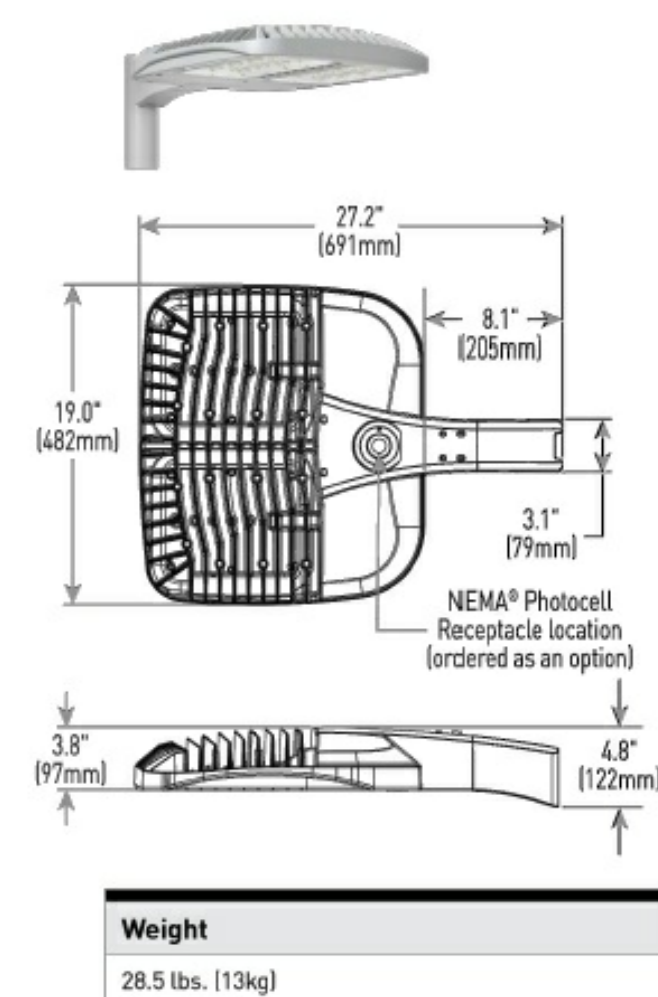


**OSQ Series**  
OSQ™ High Output LED Area/Flood Luminaire featuring Cree TrueWhite® Technology

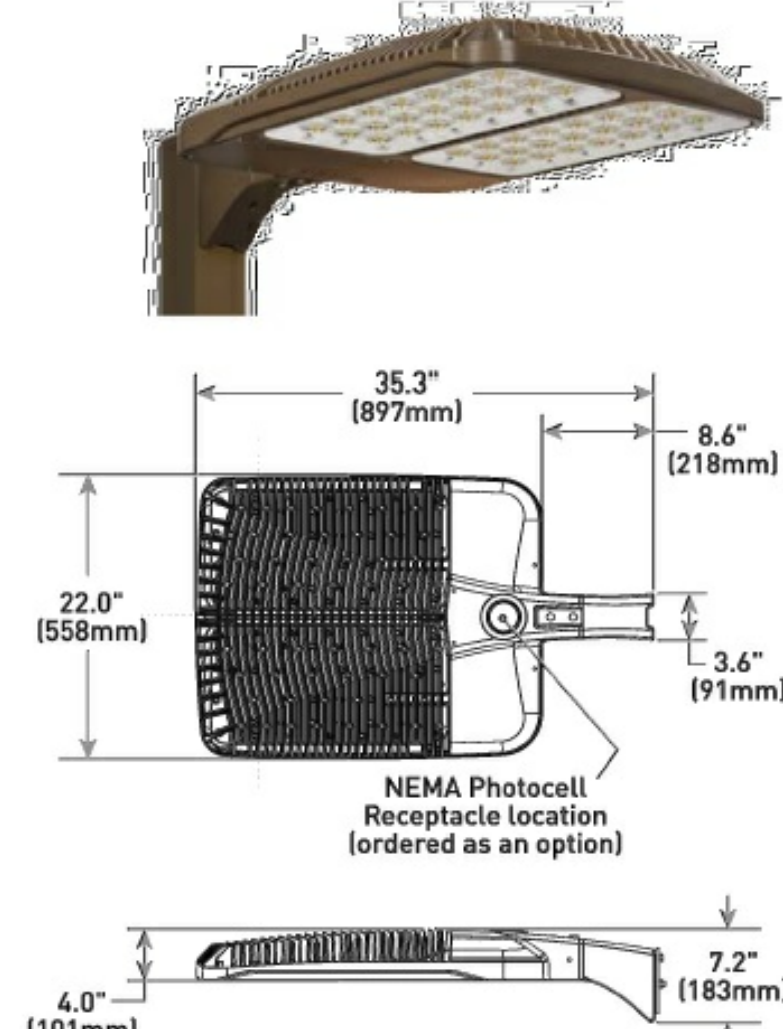

Lumen Package	Voltage	Weight
40/50L	120-480V	70.0 lbs. (31.8kg)
65L	120-480V	72.0 lbs. (32.7kg)

**3 LIGHT POLE AND WALL MOUNTED FIXTURES**

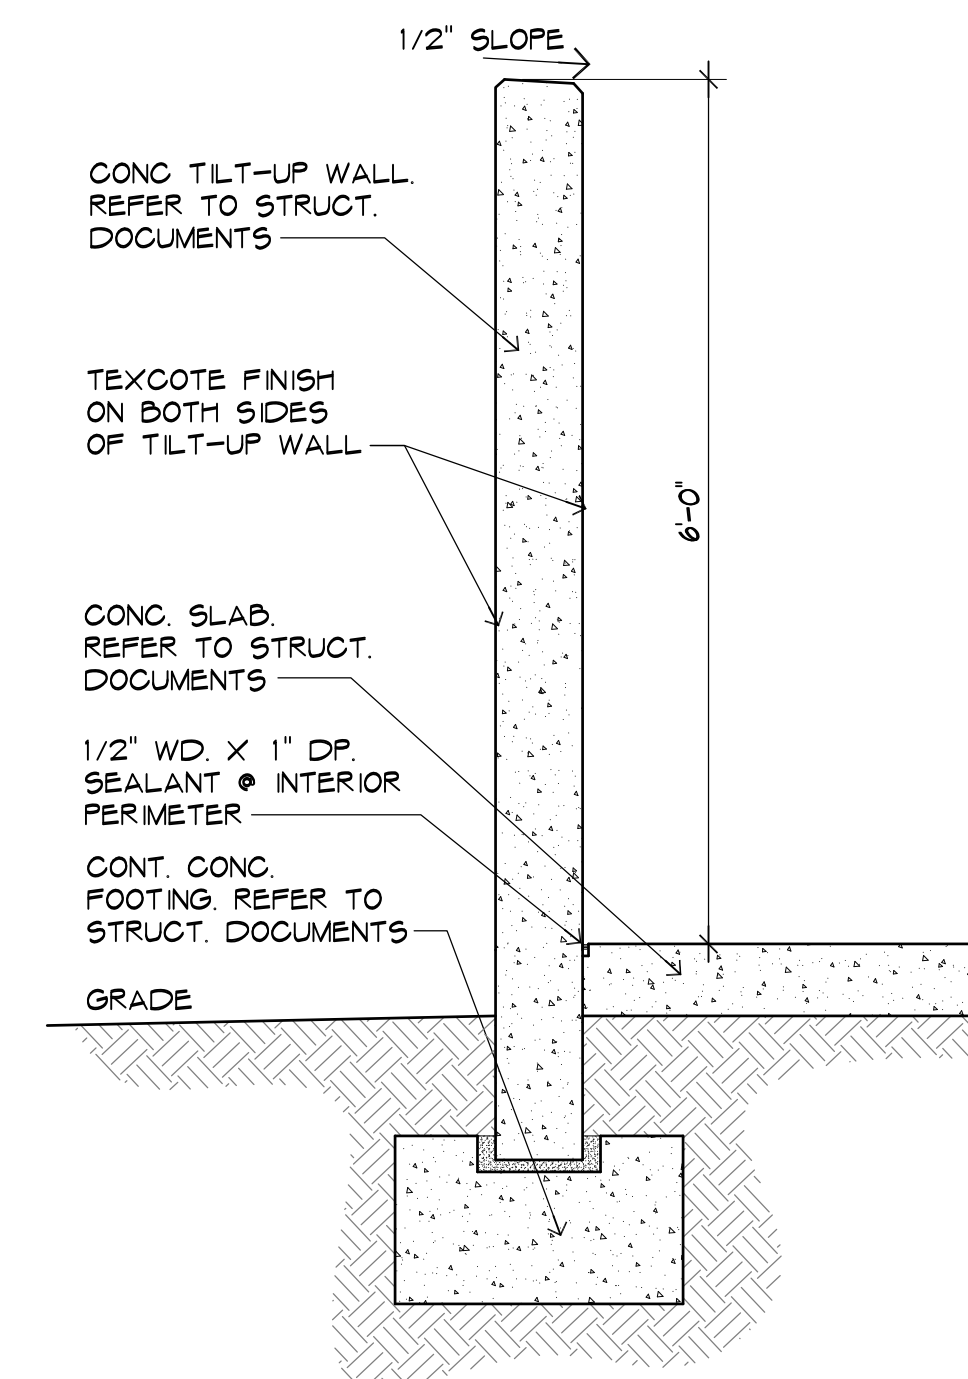

**5 DUMPSTER WALL DETAIL**

**Lyons Exchange Center**  
SPECULATIVE INDUSTRIAL BUILDING


6401 Lyons Road  
Coconut Creek, Florida

2018-10-01  
DRC COMMENTS-1

NO.	DATE	REVISION

ALL DRAWINGS, SPECIFICATIONS AND RELATED DOCUMENTS ARE THE COPYRIGHT PROPERTY OF THE ARCHITECT AND MUST BE RETURNED UPON REQUEST. REPRODUCTION OF DRAWINGS, SPECIFICATIONS AND RELATED DOCUMENTS IN PART OR WHOLE IS FORBIDDEN WITHOUT THE ARCHITECT'S WRITTEN PERMISSION.

**HNM ARCHITECTURE**  
3705 North Federal Highway • Delray Beach, Florida 33483 • T. 561.733.2225  
info@hnm-architecture.com • AIA20000726 • www.hnm-architecture.com

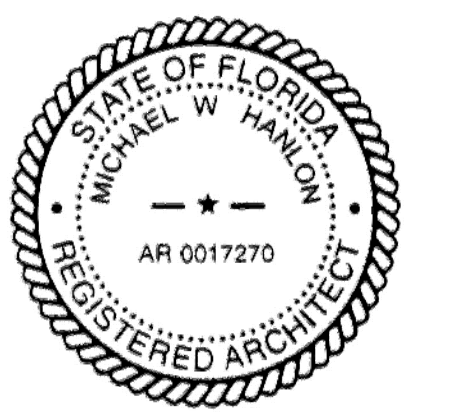

MICHAEL W. HANLON  
FLORIDA REGISTERED ARCHITECT - REG. NUMBER: AR0017270  
ELECTRONIC SIGNATURE SERIAL NUMBER:

HNM PROJECT NUMBER:	18-030
ISSUED DATE:	2019-05-14
SCALE:	AS NOTED

TITLE: SITE PLAN DETAILS

DRAWING NUMBER:  
**A-0.3**