

# Lyons Exchange Center SPECULATIVE INDUSTRIAL BUILDING

6401 Lyons Road  
Coconut Creek, Florida


NO.	DATE	REVISION
1	2019-05-14	DRC COMMENTS-5
2	2019-04-08	DRC-4 - CLIENT REV./EAST LOOP DRIVE
3	2019-02-18	DRC COMMENTS-3/LYONS RD ACCESS REV.
4	2018-11-06	DRC COMMENTS/CLIENT REVISION-2
5	2018-10-01	DRC COMMENTS-1

ALL DRAWINGS, SPECIFICATIONS AND RELATED DOCUMENTS ARE THE COPYRIGHT PROPERTY OF THE ARCHITECT AND MUST BE RETURNED UPON REQUEST. REPRODUCTION OF DRAWINGS, SPECIFICATIONS AND RELATED DOCUMENTS IN PART OR WHOLE IS FORBIDDEN WITHOUT THE ARCHITECT'S WRITTEN PERMISSION.

CONTRACTOR MUST CHECK AND VERIFY ALL DIMENSIONS AND FIELD CONDITIONS AND NOTIFY ARCHITECT/ENGINEER IMMEDIATELY OF ANY DISCREPANCIES.

**HNM**  
ARCHITECTURE

3755 North Federal Highway • Delray Beach, Florida 33483 • T. 561.733.2225  
info@hnm-architecture.com • AA26000726 • www.hnm-architecture.com

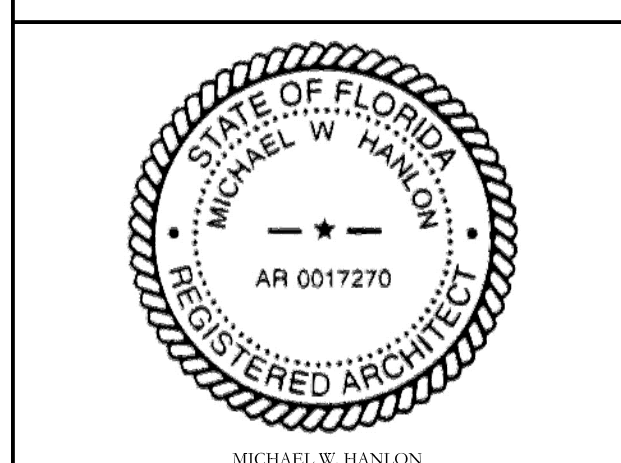

MICHAEL W. HANLON  
FLORIDA REGISTERED ARCHITECT - REG. NUMBER AR0017270  
ELECTRONIC SIGNATURE SERIAL NUMBER

HNM PROJECT NUMBER: <b>18-030</b>	
ISSUED DATE: <b>2019-05-14</b>	
SCALE: <b>1/16"=1'-0"</b>	

TITLE:  
**PARTIAL FLOOR PLAN**

DRAWING NUMBER:  
**A-1.1**