



LEGEND

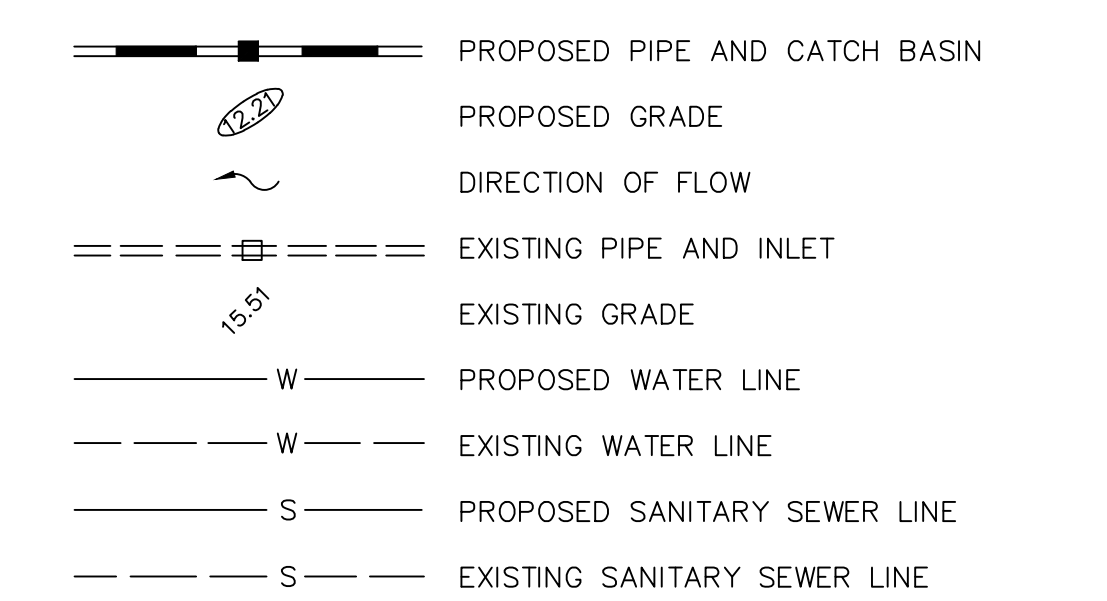

GRAPHIC SCALE

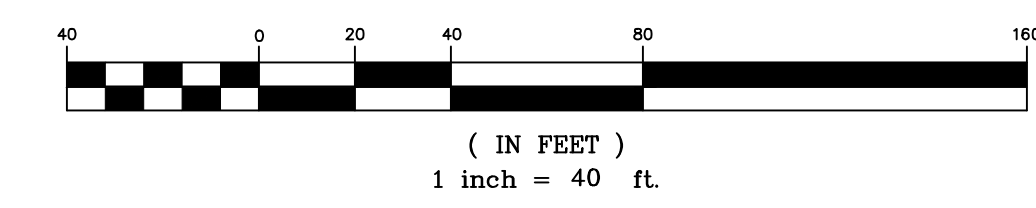

S.F.W.M.D. PERMIT CRITERIA
 PERMIT NO. 06-00551-5
 WATER CONTROL ELEV. = 9.50' (NAVD)
 MIN. ROAD CROWN ELEV. = 12.50' (NAVD)
 MIN. BLDG. FLOOR ELEV. = 15.15' (NAVD)
 MIN. PERIMETER GRADE = 13.84' (NAVD)



PERMIT SET
 MUST BE ON JOB SITE AT ALL TIMES DURING CONSTRUCTION

ALL MATERIALS USED AND INSTALLATIONS WITHIN THE PUBLIC RIGHT OF WAY OR EASEMENTS SHALL BE IN ACCORDANCE WITH BROWARD COUNTY HIGHWAY CONSTRUCTION AND ENGINEERING DIVISION SPECIFICATIONS.

NOTE: APPROVAL OF THIS PLAN DOES NOT CONSTITUTE A PERMIT FOR CONSTRUCTION.

A PERMIT FOR CONSTRUCTION MUST BE OBTAINED FROM THE BROWARD COUNTY HIGHWAY CONSTRUCTION AND ENGINEERING DIVISION PRIOR TO COMMENCING CONSTRUCTION IN THE PUBLIC RIGHT OF WAY.

NOTICE
 INSPECTION REQUIRED
 24 HRS. PRIOR TO COMMENCING ANY WORK IN THE PUBLIC R/W CONTACT THE BROWARD COUNTY HIGHWAY CONSTRUCTION AND ENGINEERING DIVISION AT 954-577-4600 FOR INSPECTION.

BROWARD COUNTY HIGHWAY CONSTRUCTION AND ENGINEERS DIVISION

PLAN CONSISTENT WITH PLAT REQUIREMENTS

PUBLIC RIGHT OF WAY APPROVAL FOR PAVING, GRADING AND DRAINAGE

BY: _____ DATE: _____

DOES NOT INCLUDE APPROVAL OF PAVEMENT MARKINGS & SIGNS

REV. PER CITY	REV. PER B.C.E.P.D.	REV. PER CITY: SITE PLAN COMMENTS	REV. PER CITY: SITE PLAN	REV. PER CITY: SITE PLAN	REVISIONS	FILE NAME	DATE
05/13/19	BAH						
04/11/19	BAH						
04/04/19	NJA						
2/14/19	BAH						
9/26/18	BAH						

CAULFIELD & WHEELER, INC.
 CIVIL ENGINEERING - LAND PLANNING
 LANDSCAPE ARCHITECTURE - SURVEYING
 7900 GLADES ROAD - SUITE 100
 BOCA RATON, FLORIDA 33434
 PHONE (561) 392-1991 / FAX (561) 750-1452

**LYONS EXCHANGE CENTER
 COCONUT CREEK, FLORIDA
 PAVING, GRADING, & DRAINAGE PLAN**

DATE 6/26/18
 DRAWN BY BAH
 F.B./ PG. N/A
 SCALE N.T.S.

JOHN F. WHEELER
 PROFESSIONAL ENGINEER
 LICENSE NO. 25478
 STATE OF FLORIDA
 ENG. NO. EB-0003591
 DATE

JOB # 8281
 SHEET NO. PD-1
 OF 15 SHEETS