


TREE DISPOSITION LIST - CARLS
TREES BY DISPOSITION
3/8/2013
TREE NO., BOTANICAL NAME, COMMON NAME NAME, DBH (INCHES), CANOPY SPREAD, CANOPY SQ. FT., HEIGHT CT, GW OR OA, CONDITION, DISPOSITION, COMMENTS

RIGHT OF OWNERSHIP. The drawings, designs, engineering and data represented by these plans are the property of Michael J. Petrow and Associates, Inc. and are loaned to the client for the sole use of the project and are not to be reproduced, copied, or distributed in any form without the express written permission of the Landscape Architect.

NO REVISIONS
MARCH 8, 2013

SCALE: 1"=40'
DATE: JAN 15, 2013
DRAWN BY: M.J.P.

CARLS' COMPLEX TREE DISPOSITION PLAN
COCONUT CREEK, FLORIDA

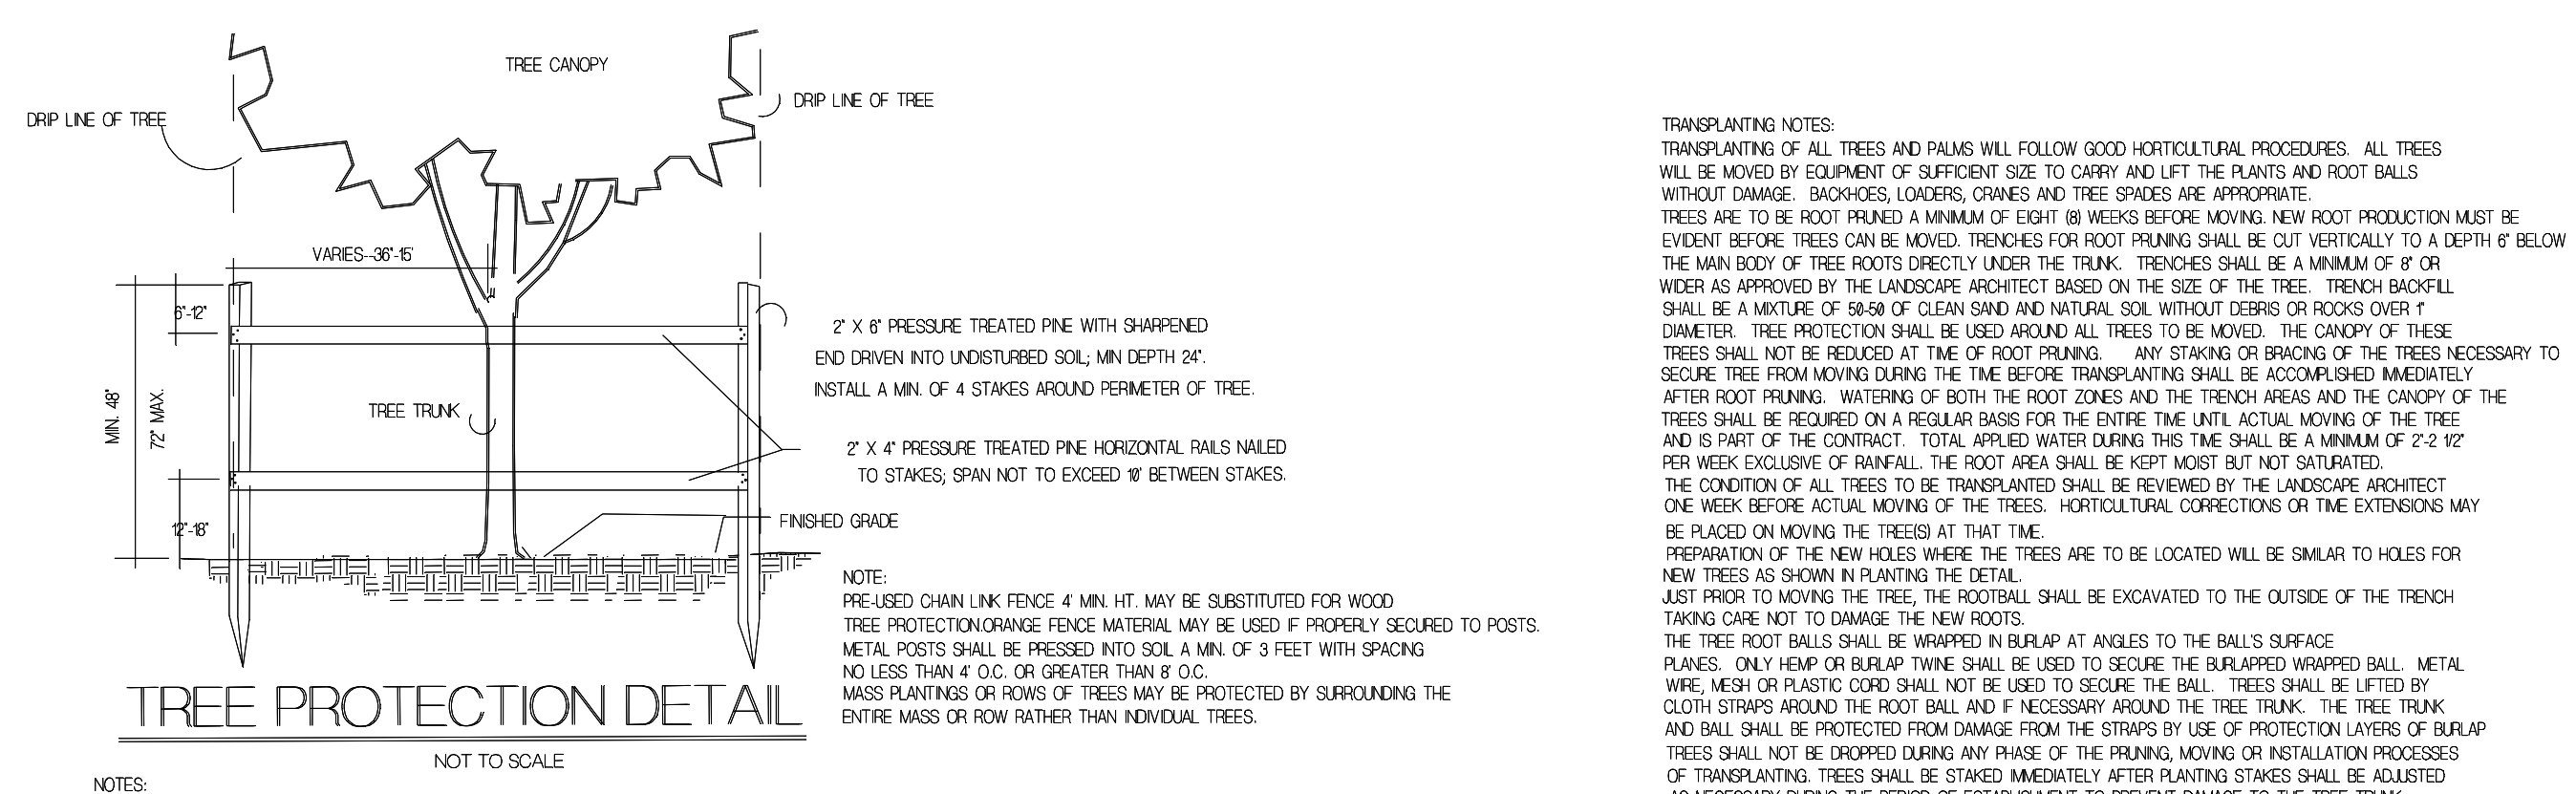

TREE NO., BOTANICAL NAME, COMMON NAME NAME, DBH (INCHES), CANOPY SPREAD, CANOPY SQ. FT., HEIGHT CT, GW OR OA, CONDITION, DISPOSITION, COMMENTS
TREES TO BE REMOVED
2, 28, 29, 30, 31, 32, 40, 41, 42, 43, 44, 46, 48, 49, 50, 51, 52, 71, 73, 74, 75, 76, 77

Michael J. Petrow and Associates, Inc.
Landscape Architecture
P.O. Box 8891, Coral Springs, FL 33075
Phone: (954) 466-9659 FL Reg. #3362

SHEET NO: T-2
OF: TWO

THESE DRAWINGS ARE NOT VALID FOR SUBMITTAL OR CONTRACT NEGOTIATION, USE UNLESS SEALED AND DATED WITH ORIGINAL DESIGNER'S SIGNATURE. ANY USE FOR ANY OTHER PURPOSES WITHOUT THE WRITTEN CONSENT OF THE LANDSCAPE ARCHITECT IS PROHIBITED.