



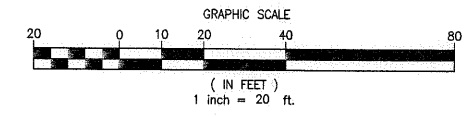

10/31/2011 11:35 AM Scale: 1/16" = 1' Plot Title: PE-1A Pen Table: IS-MONO.CTB Plot Created by: FRANKIE LINZER

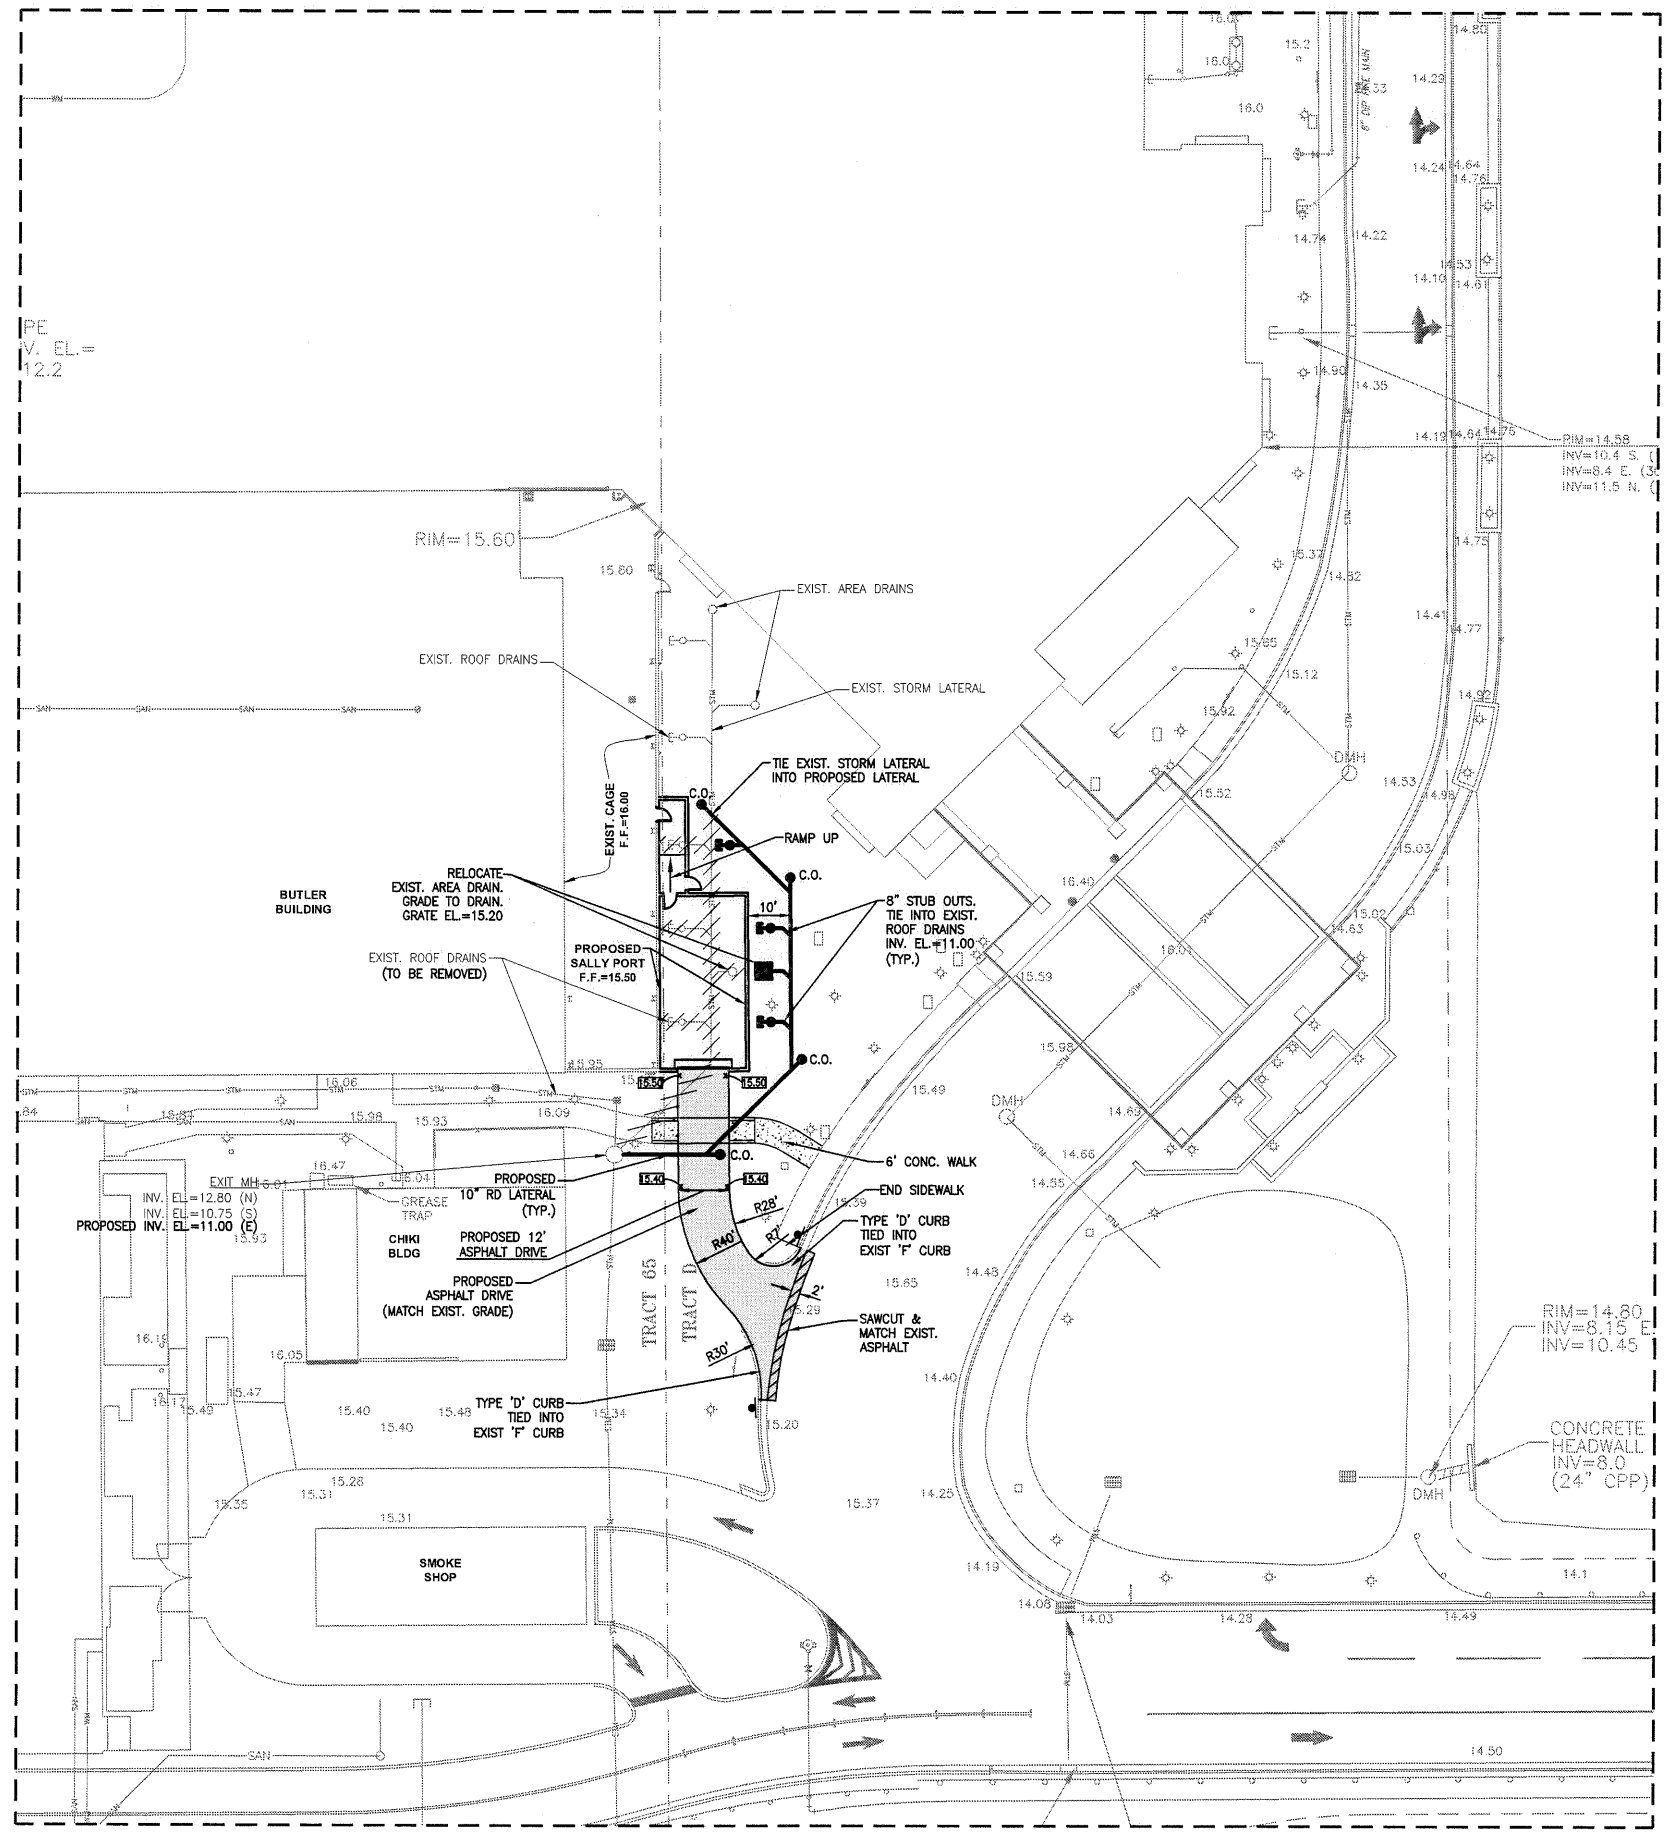

1015 E. UNIVERSITY BLVD. SUITE 110  
 FORT LAUDERDALE, FLORIDA 33301 USA  
 TEL: 954.776.1616  
 FAX: 954.776.1617  
 WWW.KEITHANDSCHNARS.COM

**EDSA**  
 ENGINEERING DESIGN SERVICES ARCHITECTURE - INTERIORS - CONSTRUCTION

**FRIEDMUTTER GROUP**  
 ARCHITECTURAL DESIGN STUDIOS  
 200 S.W. 11TH AVENUE, SUITE 200  
 FORT LAUDERDALE, FLORIDA 33301 USA  
 TEL: 954.776.1616  
 FAX: 954.776.1617  
 WWW.FRIEDMUTTERGROUP.COM

**KEITH and SCHNARS, P.A.**  
**ENGINEERS, PLANNERS, SURVEYORS**

6500 NORTH ANDREWS AVENUE, FORT LAUDERDALE, FL. 33309-2132 (954)776-1616

DATE	REVISIONS
9/29/11	SALLY PORT 1
10/30/11	DRC COMMENTS 2

DATE	JULY 2005
SCALE	1" = 20'
DESIGNED BY	C.C.
DRAWN BY	C.C.
CHECKED BY	T.J.H.

**NOTE:**  
 ELEVATIONS ARE BASED UPON  
 NATIONAL GEODETIC VERTICAL DATUM OF 1929 (N.G.V.D.)

Call 48 Hours before you dig  
 It's the Law!  
 1-800-432-4770  
 Sunshine State One Call of Florida, Inc.

**COCONUT CREEK CASINO MARKETPLACE**  
 CITY OF COCONUT CREEK BROWARD COUNTY, FLORIDA

**PRELIMINARY ENGINEERING PLAN**

SHEET NO. **PE-1A**  
 PROJECT NO. **17094.22**  
 10-31-11  
 T.W. HALL, P.E.  
 FLORIDA REG. NO. 50588  
 (FOR THE FIRM)