
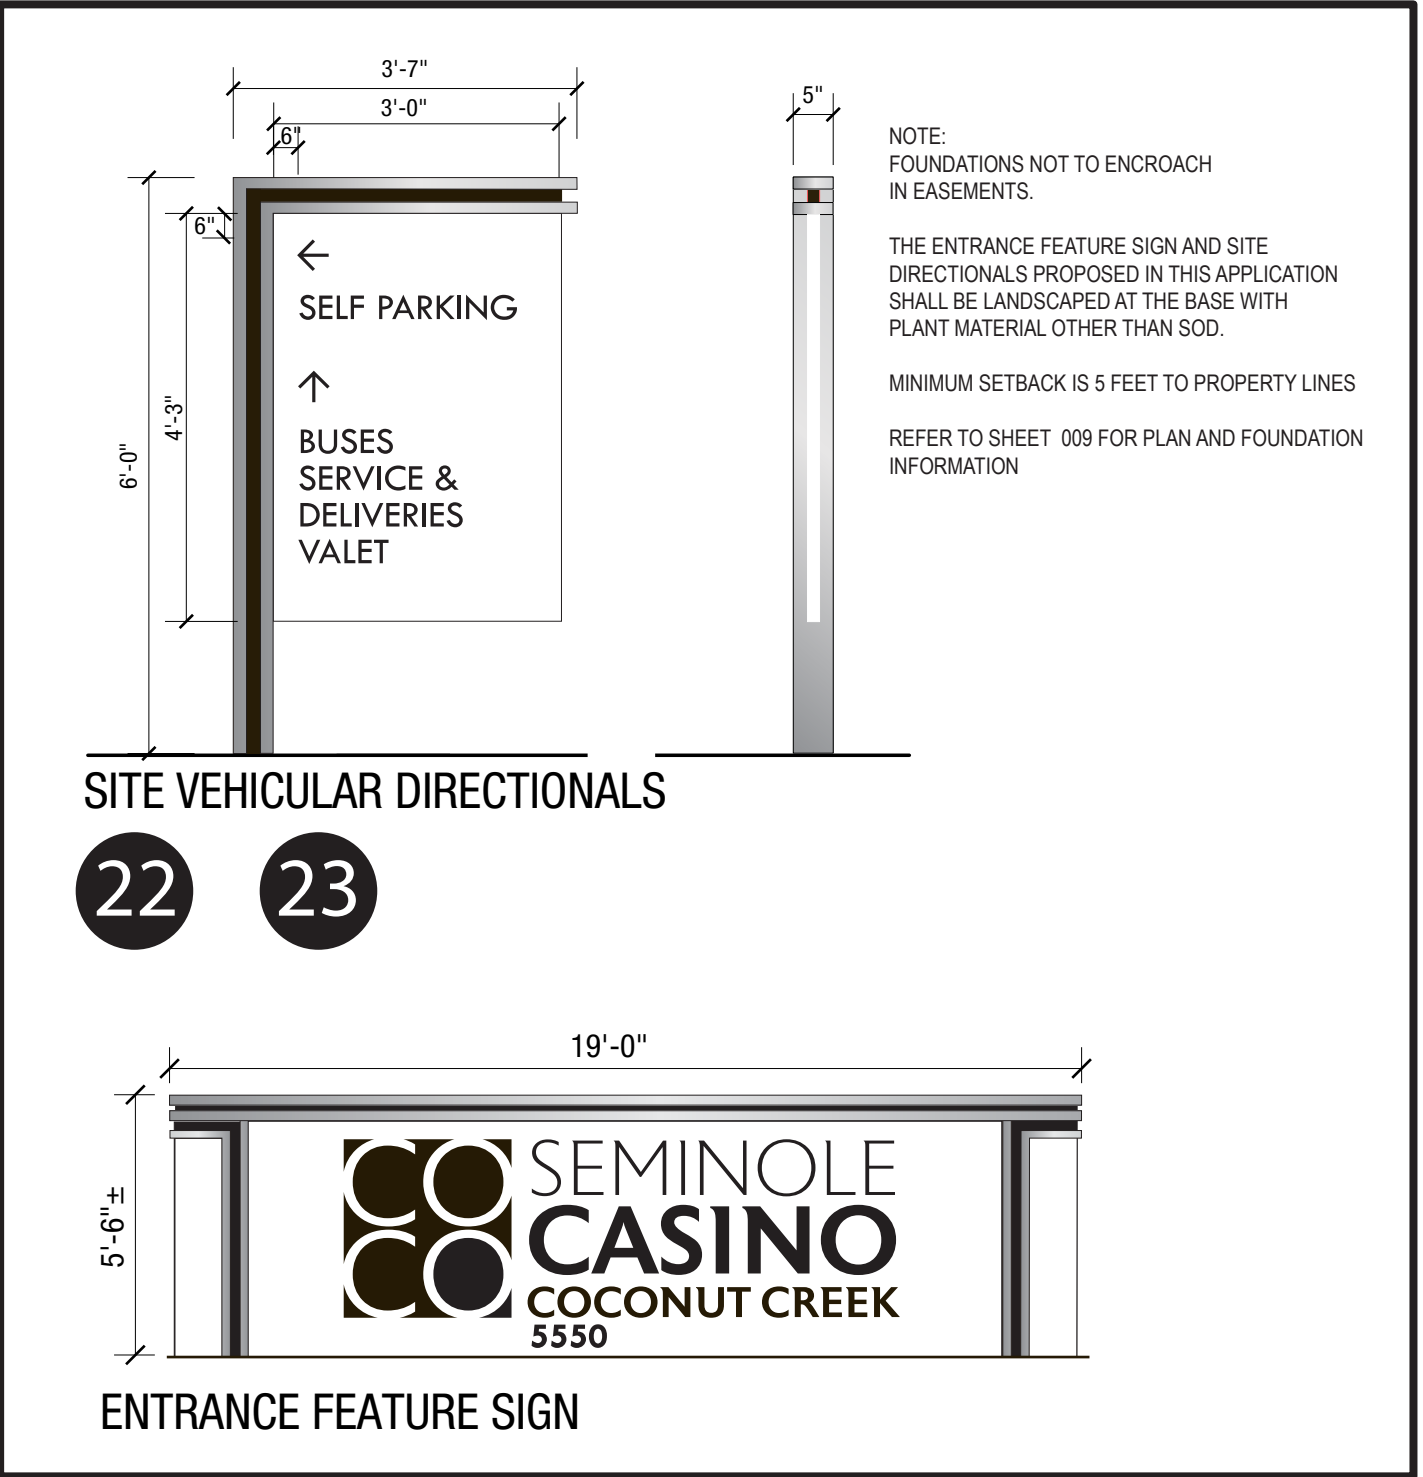



LEGEND	
	CITY UTILITY EASEMENT
	DRAINAGE EASEMENT
	FPL EASEMENT
	LAKE MAINT. EASEMENT
	POTENTIAL SIGN AREA

MATCH LINE SEE SHEET 004

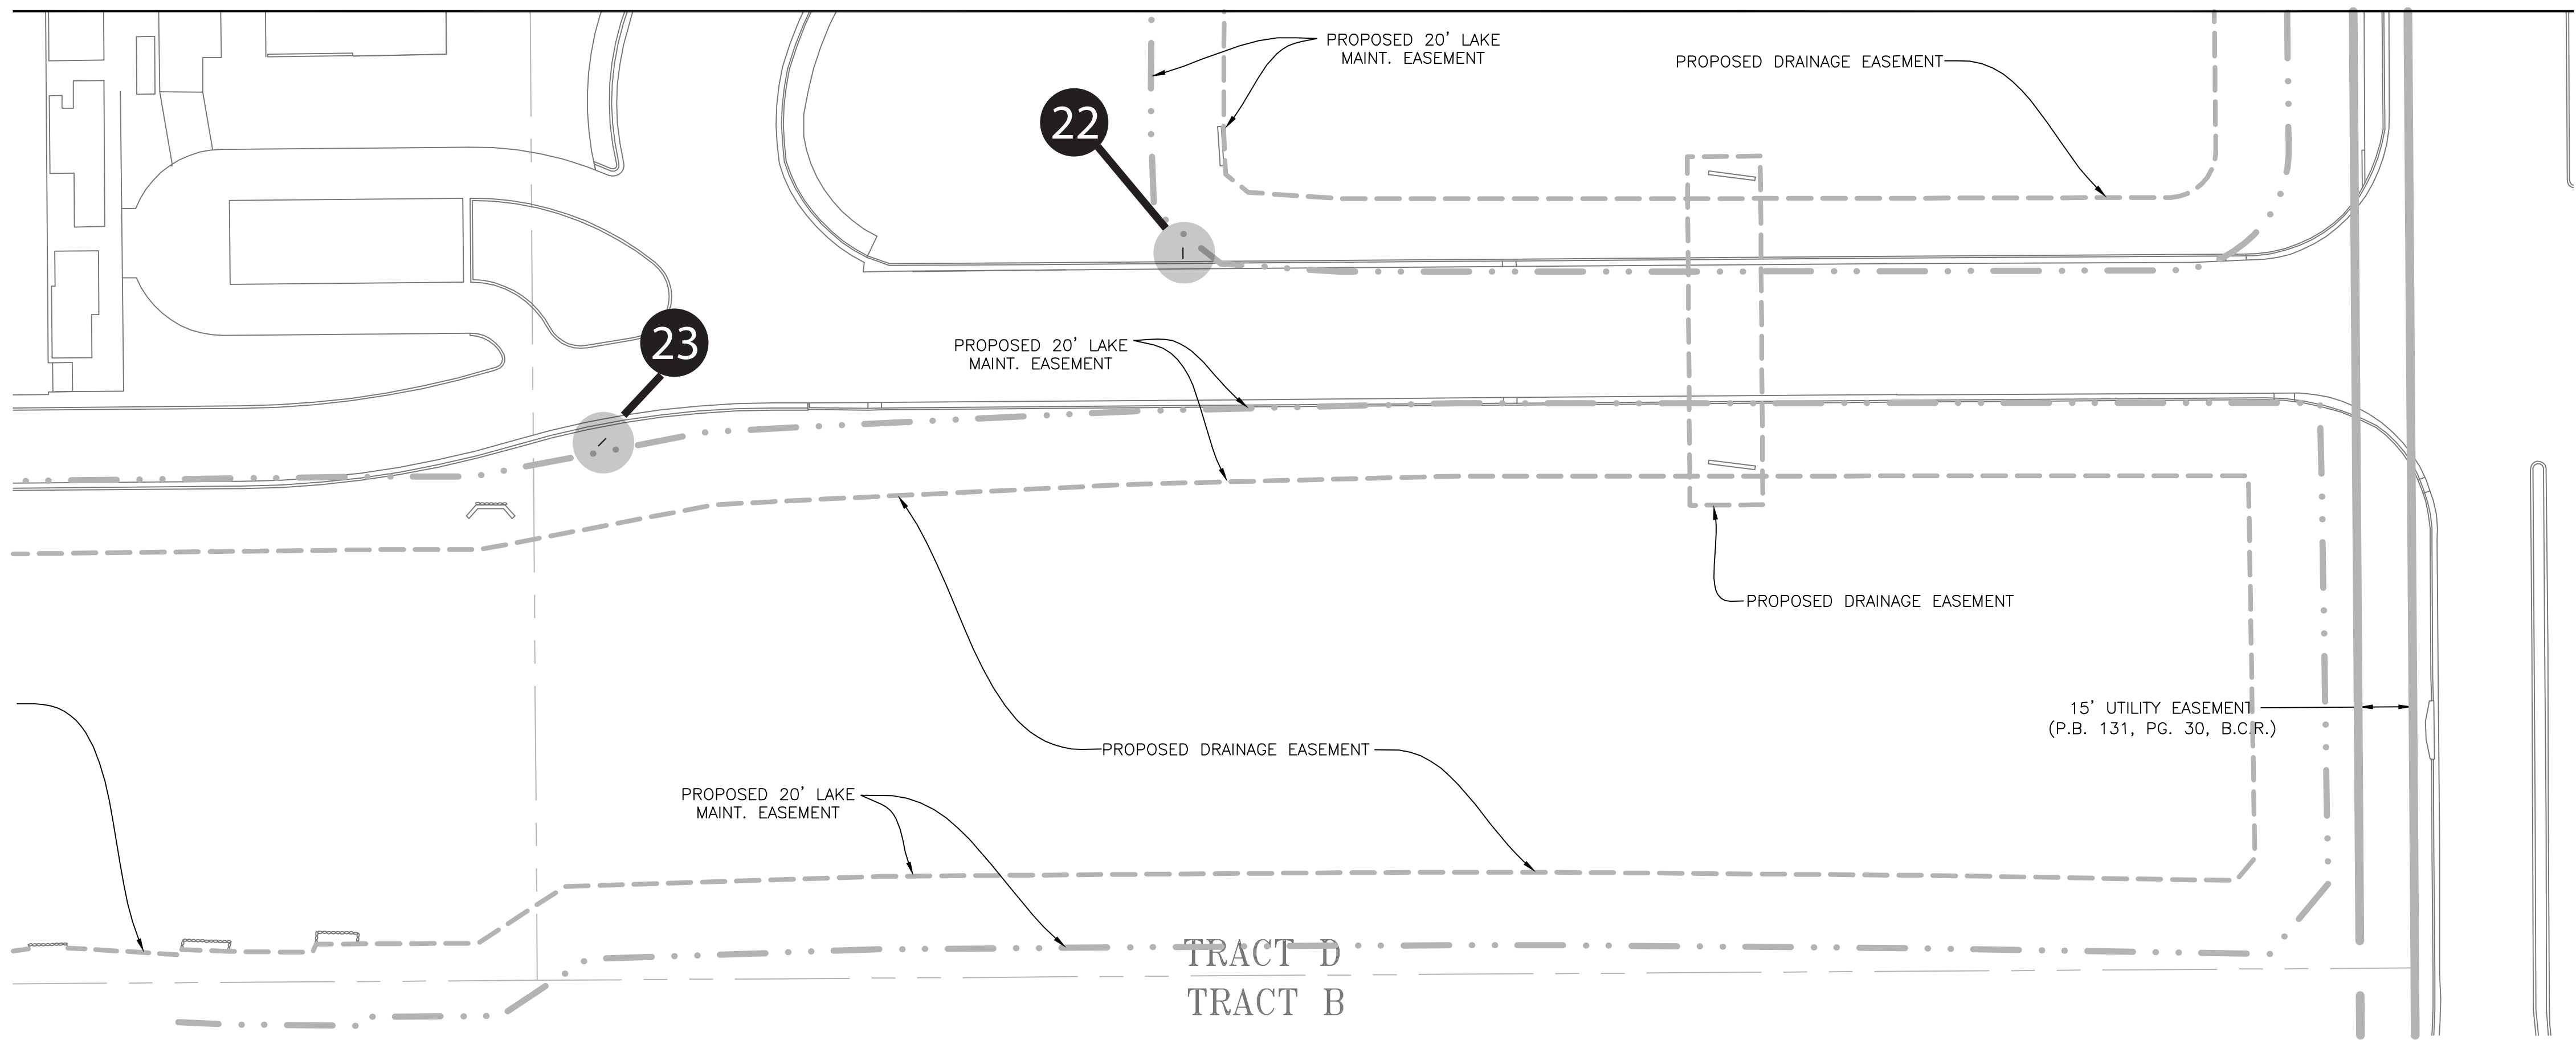


Date	Description

FRIEDMUTTER GROUP
 ARCHITECTURE / INTERIOR DESIGN / BRANDING STUDIOS
 SPECIALIZING IN MULTIMEDIA PROJECTS
 HOTELS-CASINOS-RESTAURANTS-ENTERTAINMENT-HIGH-RISE RESIDENTIAL
 MASSACHUSETTS NEW YORK CALIFORNIA MISSOURI
 PHOENIX TEXAS ARIZONA ILLINOIS INDIANA
 WWW.FRIEDMUTTER.COM

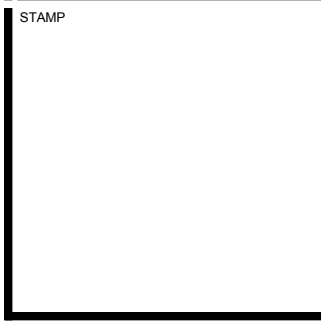

Kelli Oshiro & Company
 6161 Lamar Boulevard
 Suite 200
 St. Louis, Missouri 63112
 Phone 314-561-1310

PHASE II TRANSPORTATION CENTER
 SEMINOLE COCONUT CREEK MASTER PLAN
 SEMINOLE TRIBE OF FLORIDA
 5600 NW 40TH STREET
 COCONUT CREEK, FLORIDA 33073

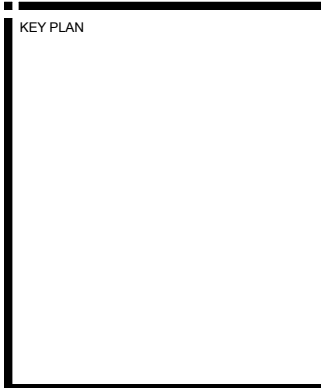

FG&K&CO
 CHECKED BY
 ISSUE DATE
 12-12-11
 JOB NUMBER
 FG2150015 KO&CO2011016

SIGN DETAILS
 SIGN LOCATIONS

SHEET NUMBER
005