

FONT

ABCDEFGHIJKLMNOPQRSTUVWXYZ 1234567890
abcdefghijklmnopqrstuvwxyz

TW CEN MT REGULAR

ABCDEFGHIJKLMNOPQRSTUVWXYZ 1234567890
abcdefghijklmnopqrstuvwxyz

TW CEN MT BOLD


COLORS & FINISHES



ARROWS




NOTE:
REMOTELY LIT SIGN (GROUND MOUNT FIXTURES)
PRINTED ALUMINUM FRAME AND PANELS WITH PEARLIZED
FINISH. DIMENSIONAL (5" DEEP) LETTERS AND LOGO
LOGO FONT: 12" ± CAP 15" ± CAP 7" ± CAP
STREET ADDRESS NUMERALS 6"
STAINED CONCRETE MOW CURB - 6" ±

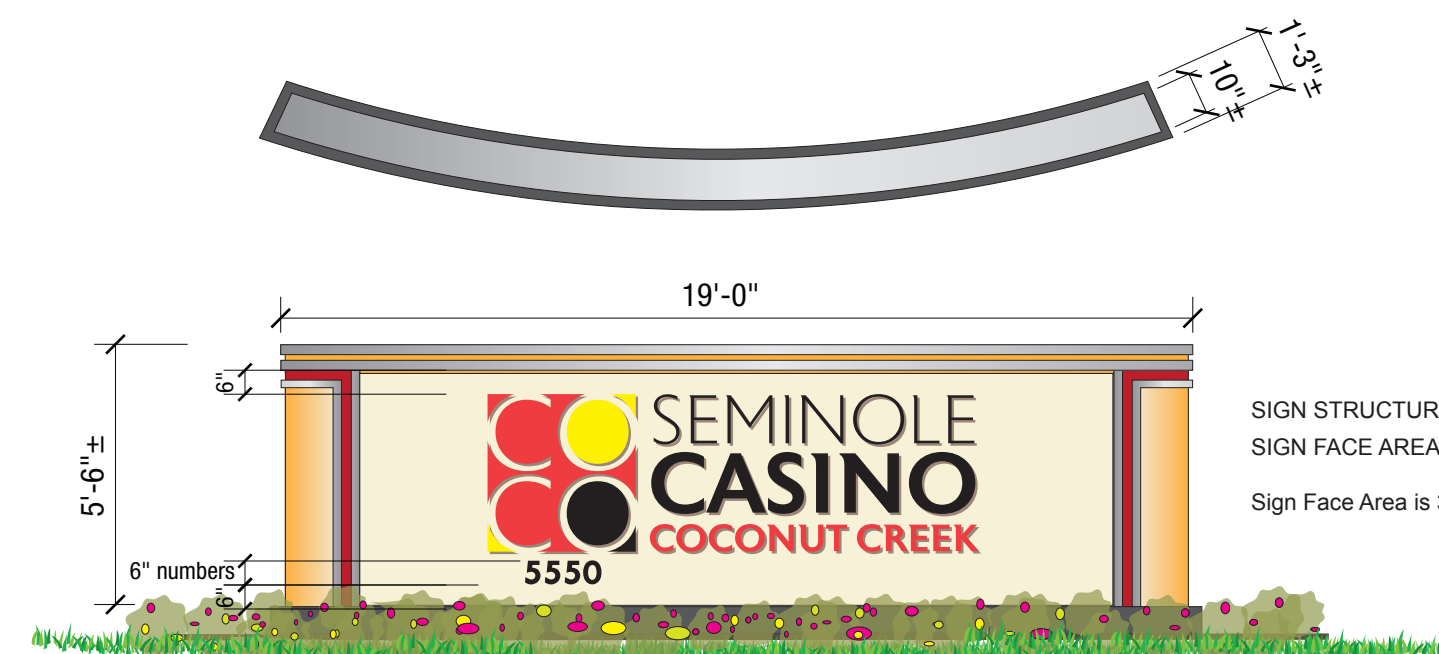

SIGN STRUCTURE AREA: 104.5 SQ. FT.
SIGN FACE AREA and ADDRESS: 41 SQ. FT.
Sign Face Area is 39.2% of Sign Structure Area




ENTRANCE FEATURE SIZE

SCALE 1/4" = 1'-0"

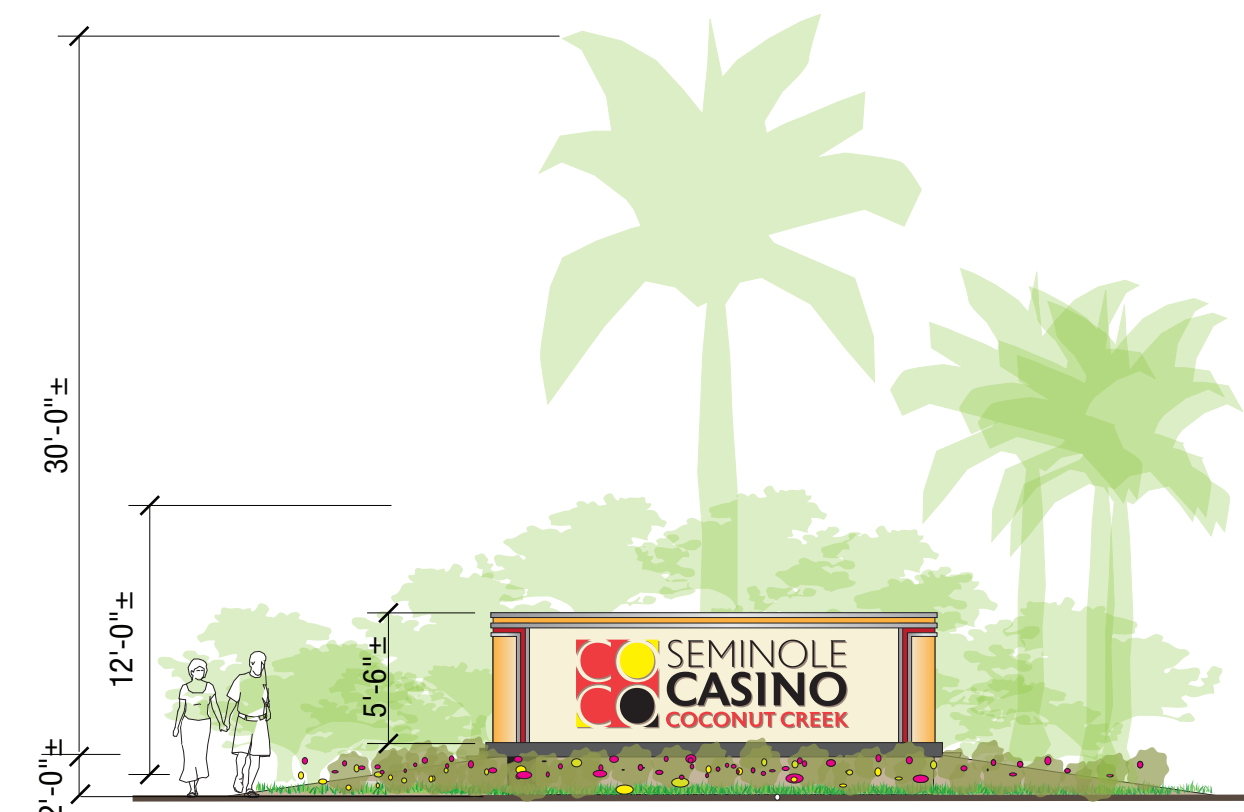

ENTRANCE FEATURE SIGN

SCALE 1/8" = 1'-0"

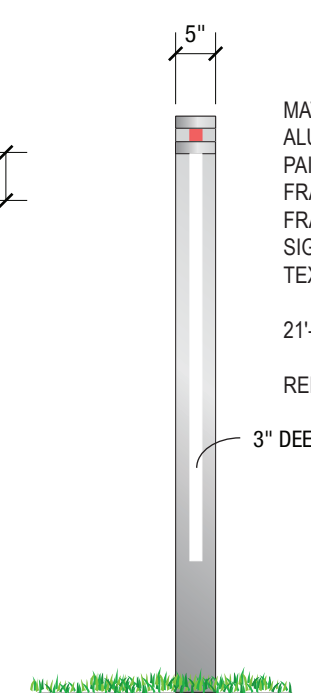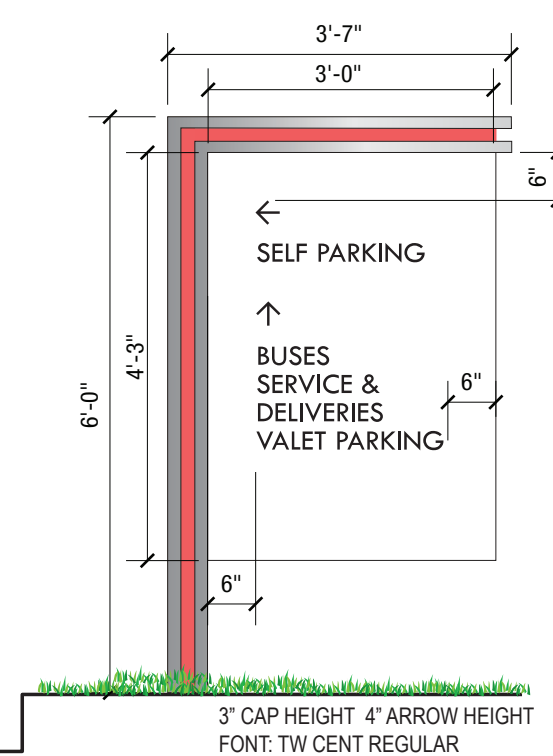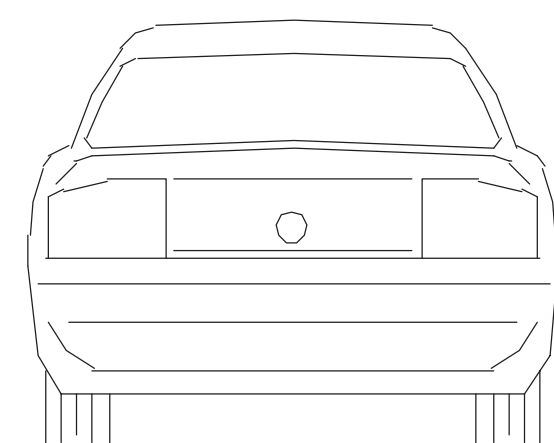

MATERIALS & FINISHES:
ALUMINUM ARMATURE AND PANEL
PAINT:
FRAME - MP METALLIC 18100
FRAME INSERT - MATTHEW'S MATCH PMS 185C
SIGN PAN - WHITE MP 03673
TEXT & ARROWS - 3M8 SCOTCHCAL BLACK VINYL

SIGN STRUCTURE AREA: 15 SQ. FT.
SIGN FACE AREA: 7 SQ. FT.


Sign Face Area is 46% of Sign Structure Area
Messages will not exceed 60% of Sign Structure Area.

SITE VEHICULAR DIRECTIONALS

SCALE 1/2" = 1'-0"

Table with columns: Date, Description

FAIREDMUTTER GROUP
ARCHITECTURE / INTERIOR DESIGN / BRANDING STUDIOS
1000 N. GARDNER ST. SUITE 100
LAUREL, MD 20646
PH: 301.281.1100 FAX: 301.281.1107
WWW.FAIREDMUTTER.COM

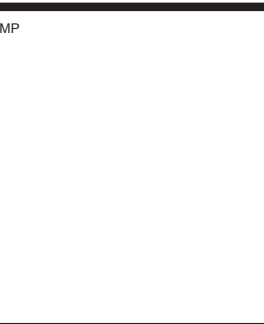

CONSULTANT
Kiku Otsuka & Company
6167 Duimer Boulevard
St. Louis, Missouri 63112
Phone 314-361-3110

PROJECT NAME
PHASE II TRANSPORTATION CENTER
SEMINOLE COCONUT CREEK MASTER PLAN
SEMINOLE TRIBE OF FLORIDA
5600 NW 40TH STREET
COCONUT CREEK, FLORIDA 33073



DESIGNED BY
FG&K&CO
CHECKED BY
TITLE DATE
12-12-11
JOB NUMBER
FG212B015 KO&CO2011016

DETAILS
SIGN DETAILS

SHEET NUMBER
008