



1

2

3

4

5

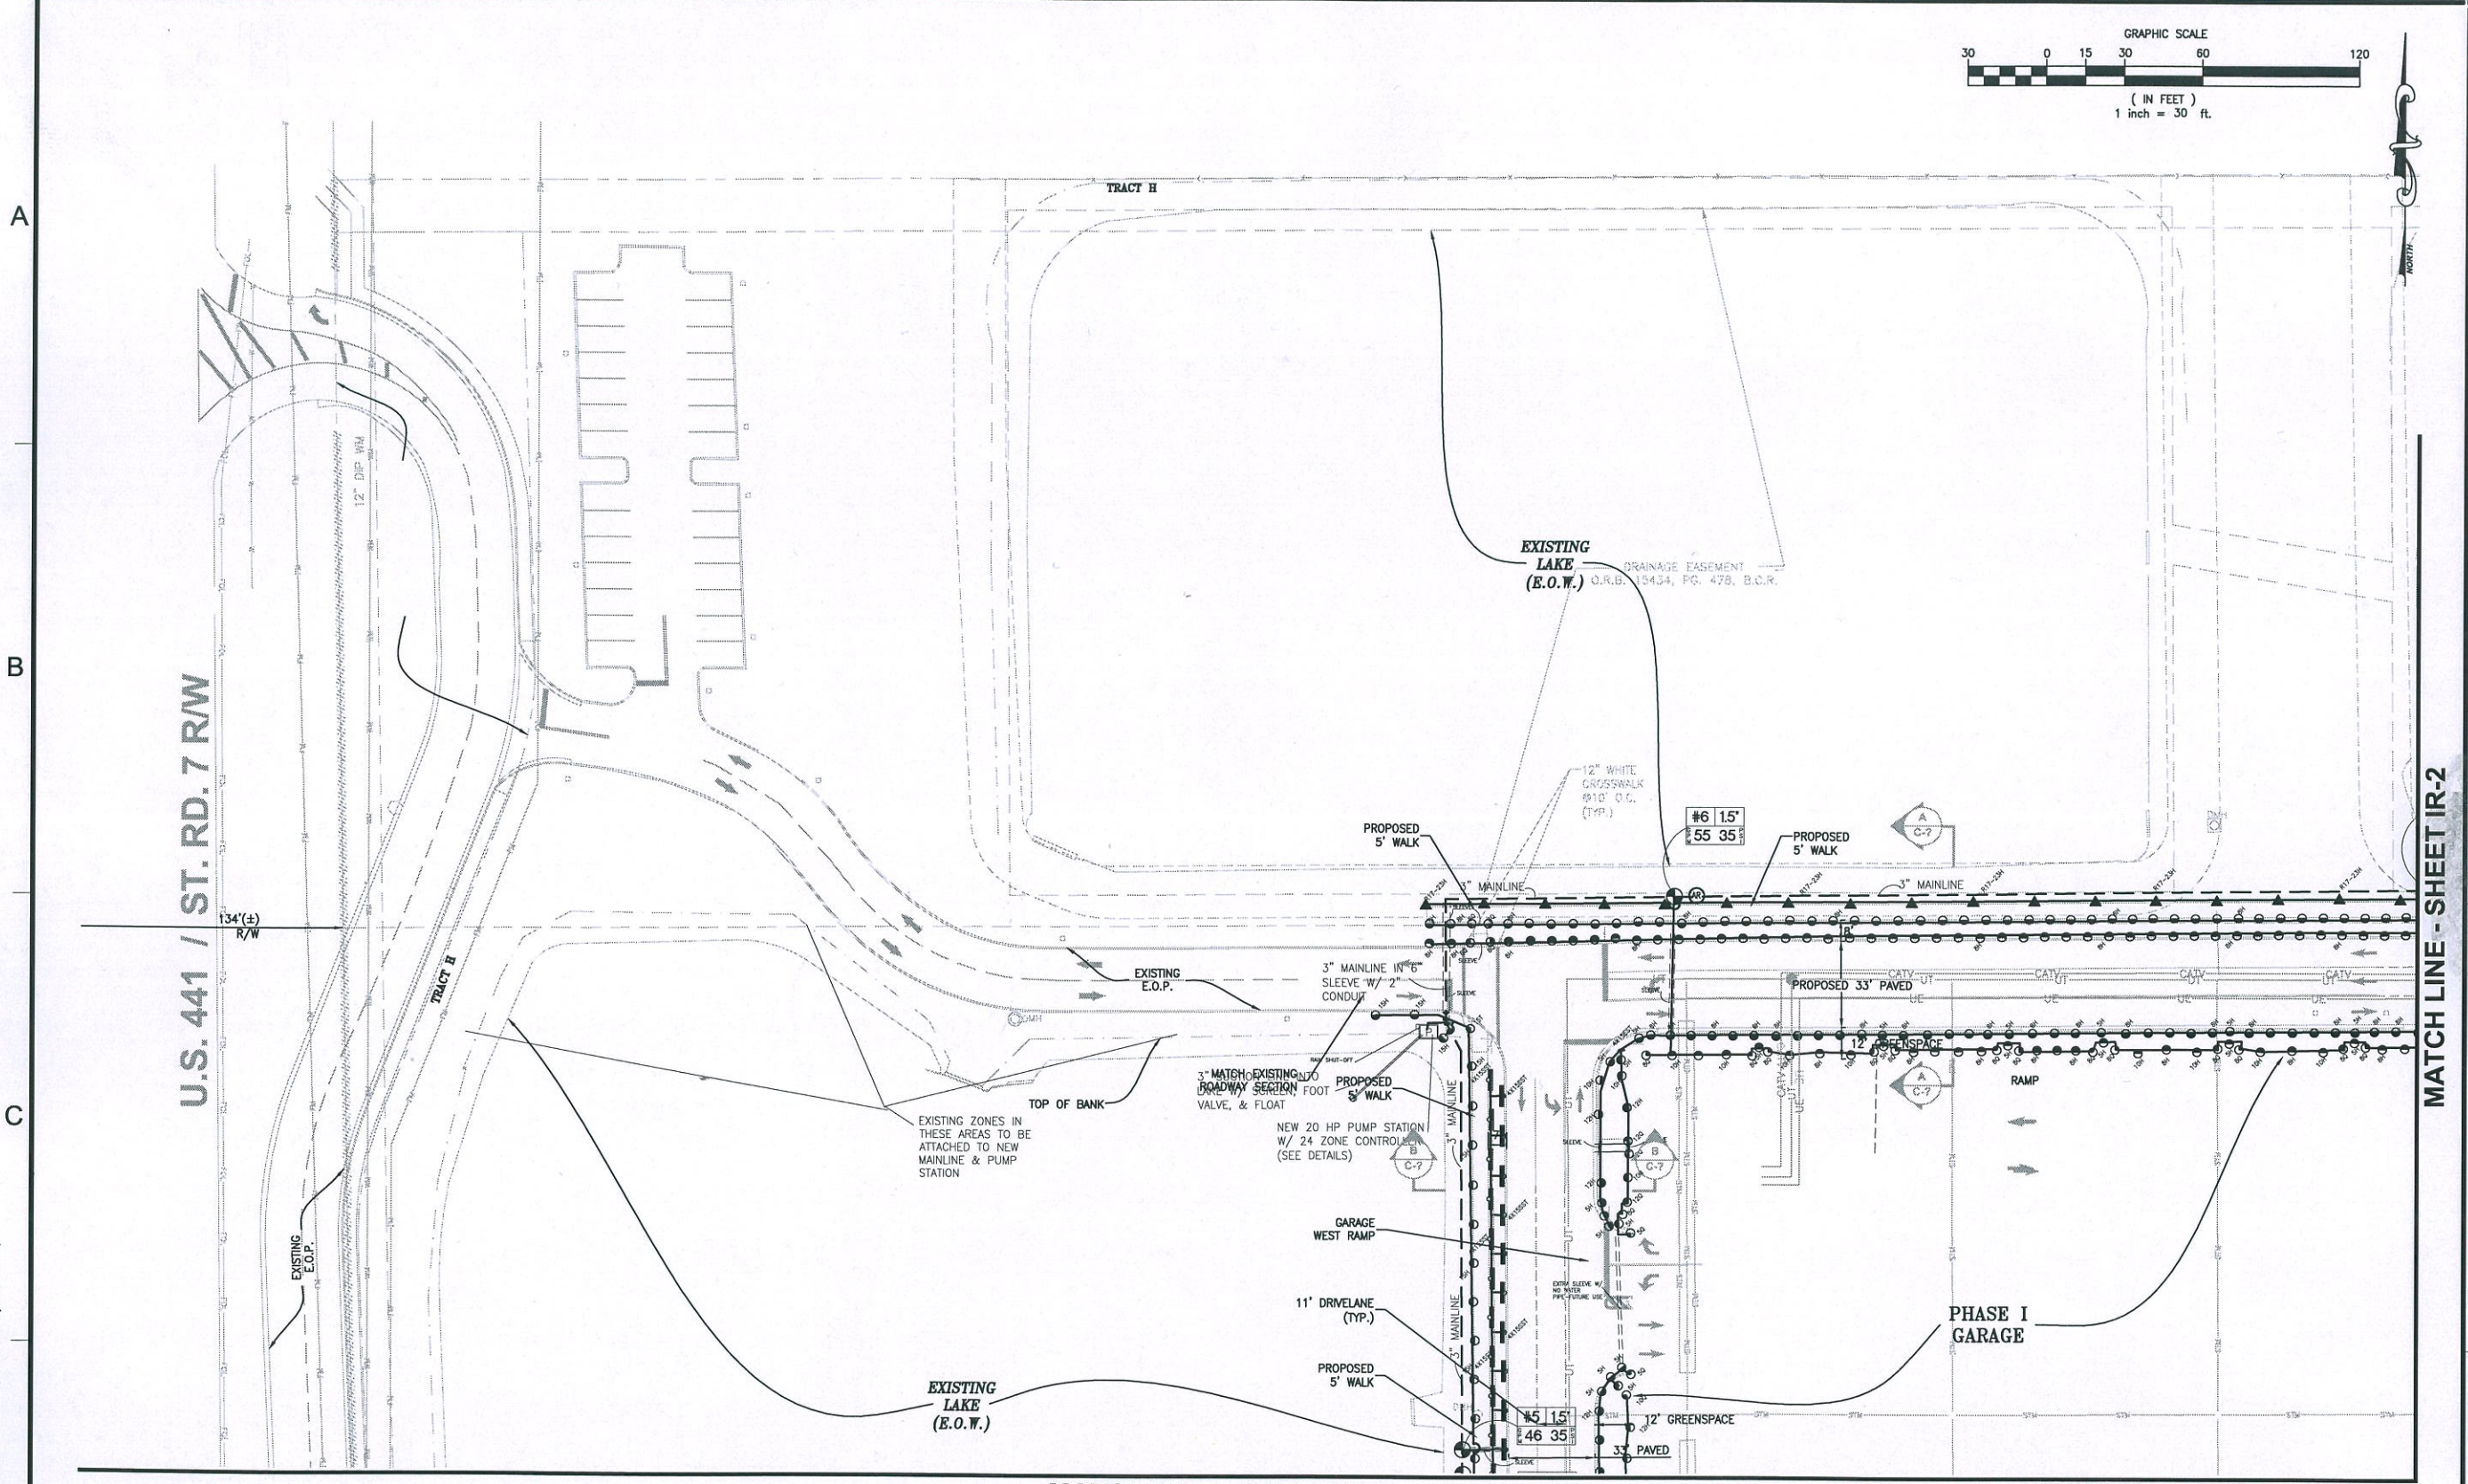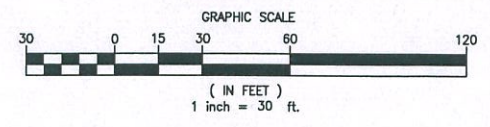

MATCH LINE - SHEET IR-2

MATCH LINE - SHEET IR-3

IRRIGATION LEGEND OF SYMBOLS

	RAINBIRD 1800 SERIES PRS (PRESSURE REGULATING) SPRAY HEAD WITH MPR NOZZLES AND HENDRICKSON FLOW CONTROL.		RAINBIRD 5 SERIES MPR STREAM BUBBLER		STATION NUMBER VALVE GPM		VALVE SIZE SET VALVE PSI AT:		'HOOVER' PUMP STATION MODEL HCF-20PDV-230/3-E-24.L.M.R2.S.Z. CONTROLLER SHALL BE 24 STATION MODEL ESP-LX. CONTROLLER SHALL BE GROUNDED SEPARATELY FROM PUMP STATION, CONTROLLER TO HAVE RAIN SENSOR, PUMP TO 20 HP @ 165 GPM, 226 TDH 98 PSI DISCHARGE 230V/3 PHASE.		'NIBCO' ISOLATION VALVE F-519 RW, MATCH MAINLINE SIZE.
	RAINBIRD 17-23 ROTARY NOZZLE 23\"/>										

SCHEMATIC DESIGN

Date	Description
2-14-11	LEGEND

Michael Singer Inc.
South Shores - Clermont, FL
msinc@msinc.com

KEITH and SCHNARS, P.A.
ENGINEERS, PLANNERS, SURVEYORS
6600 N. WINDY AVENUE, FT. LAUDERDALE, FL 33308
TEL: 888-776-1018 FAX: 954-776-1018

State of Florida
License No. 0000354

Michael Oliver

C. MICHAEL OLIVER
R.L.A.

PROJECT NAME
PHASE I TRANSPORTATION CENTER
SEMINOLE COCONUT CREEK CASINO
SEMINOLE TRIBE OF FLORIDA
5600 NW 40TH STREET
COCONUT CREEK, FLORIDA 33073

DRAWN BY	KEITH AND SCHNARS, PA: MO
CHECKED BY	CMO
ISSUE DATE	AUGUST 16, 2010
JOB NUMBER	17796.42
SHEET NAME	IRRIGATION PLAN
SHEET NUMBER	IR-1

2/16/2011 3:38 PM: Scale: 1:2.19; Layout Tab: IR-1; Plot Table: IS-MONO.DTB; Plot Created by: MIKE OLIVER;