

1

2


3

4

5

DRAWING NOTES:


1. SUBJECT TO CHANGE PER ARTIST'S FINAL DESIGN

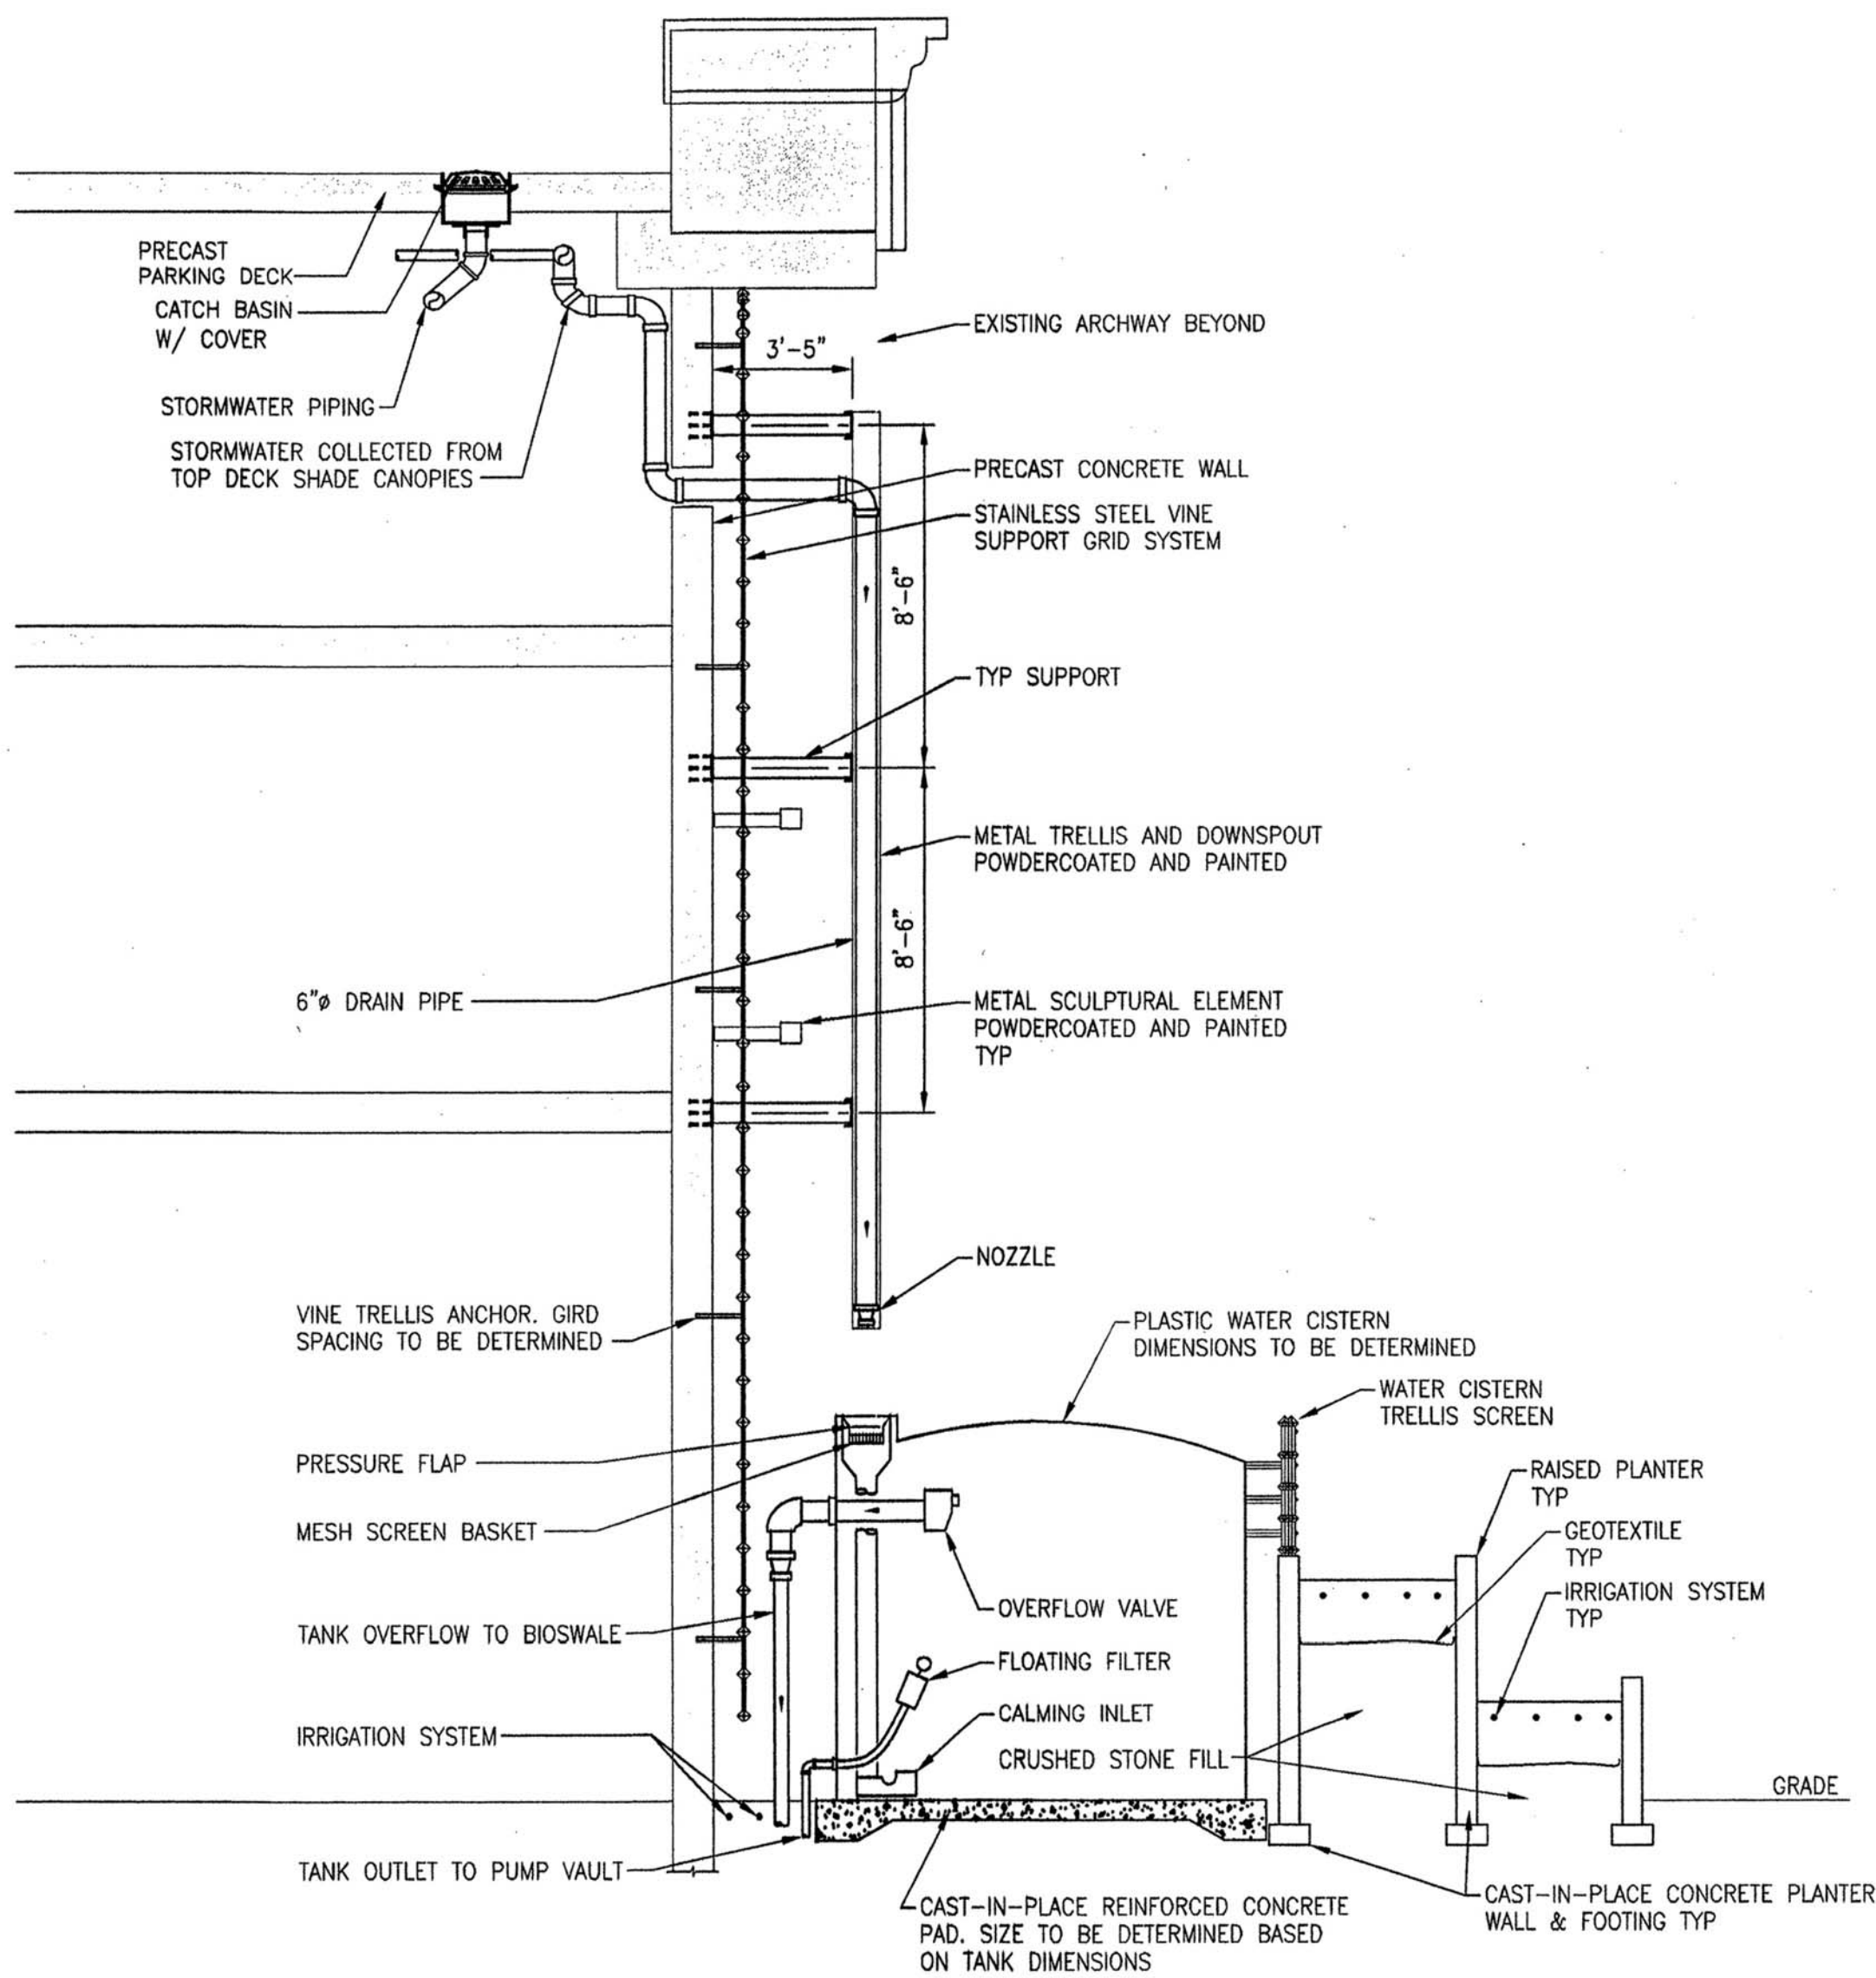

1 SECTION @ RAINWATER STORAGE CISTERN
102 SCALE: 1/4" = 1'-0"



Drawing Note: These drawings are subject to change per Artist's final design

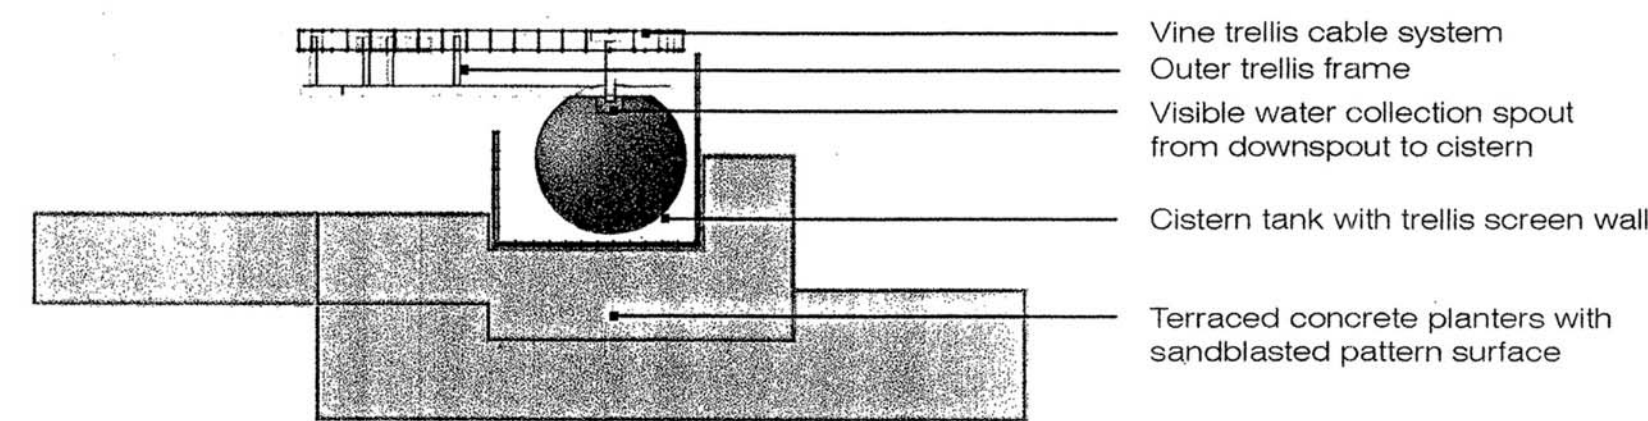

Elevation and Plan of Green Wall and Cistern
SCALE: nts

Δ	Date	Description

EDSA
PLANNING • LANDSCAPE ARCHITECTURE • URBAN DESIGN • GRAPHIC DESIGN

Michael Singer Inc.
South Beach • Delray Beach, FL
michaelsinger.com

best ASSOCIATES, INC.
ARCHITECTS • ENGINEERS • CONSTRUCTION MANAGERS

FRIEDMUTTER GROUP
ARCHITECTURAL DESIGN STUDIO
ARCHITECTS • PLANNERS • DESIGNERS

KEITH and SCHNARS, P.A.
ENGINEERS, PLANNERS, SURVEYORS

PROJECT NAME
PHASE I TRANSPORTATION CENTER
SEMINOLE COCONUT CREEK CASINO
SEMINOLE TRIBE OF INDIANS
5600 NW 40TH STREET
COCONUT CREEK, FLORIDA 33073

DRAWN BY
P. Zulick

CHECKED BY
J. Bregman

ISSUE DATE
04/17/08

JOB NUMBER
212A005

SHEET NAME
PUBLIC ART AND GREEN TECHNOLOGY ELEMENTS -

SHEET NUMBER
G-1.1

1

2

3

4

5