


COCONUT CREEK APPROVED MAINSTREET AMENITIES

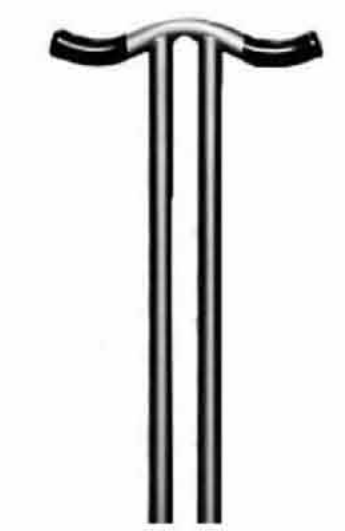

Bike Rack
 Model PI
 Manufacturer LSCP FORMS
 Options
 Silver powdercoat or color




Litter/Recycling
 Model CHASE PARK
 Manufacturer LSCP FORMS
 Options
 Silver powder coat or color
 Custom logo and labels



Bench
 Model CHASE PARK
 Manufacturer LSCP FORMS
 Options
 Silver powder coat or color
 Center Arm, 3 Seats
 Sustainability
 60% Recycled content
 Fully recyclable



GREEN SCREEN

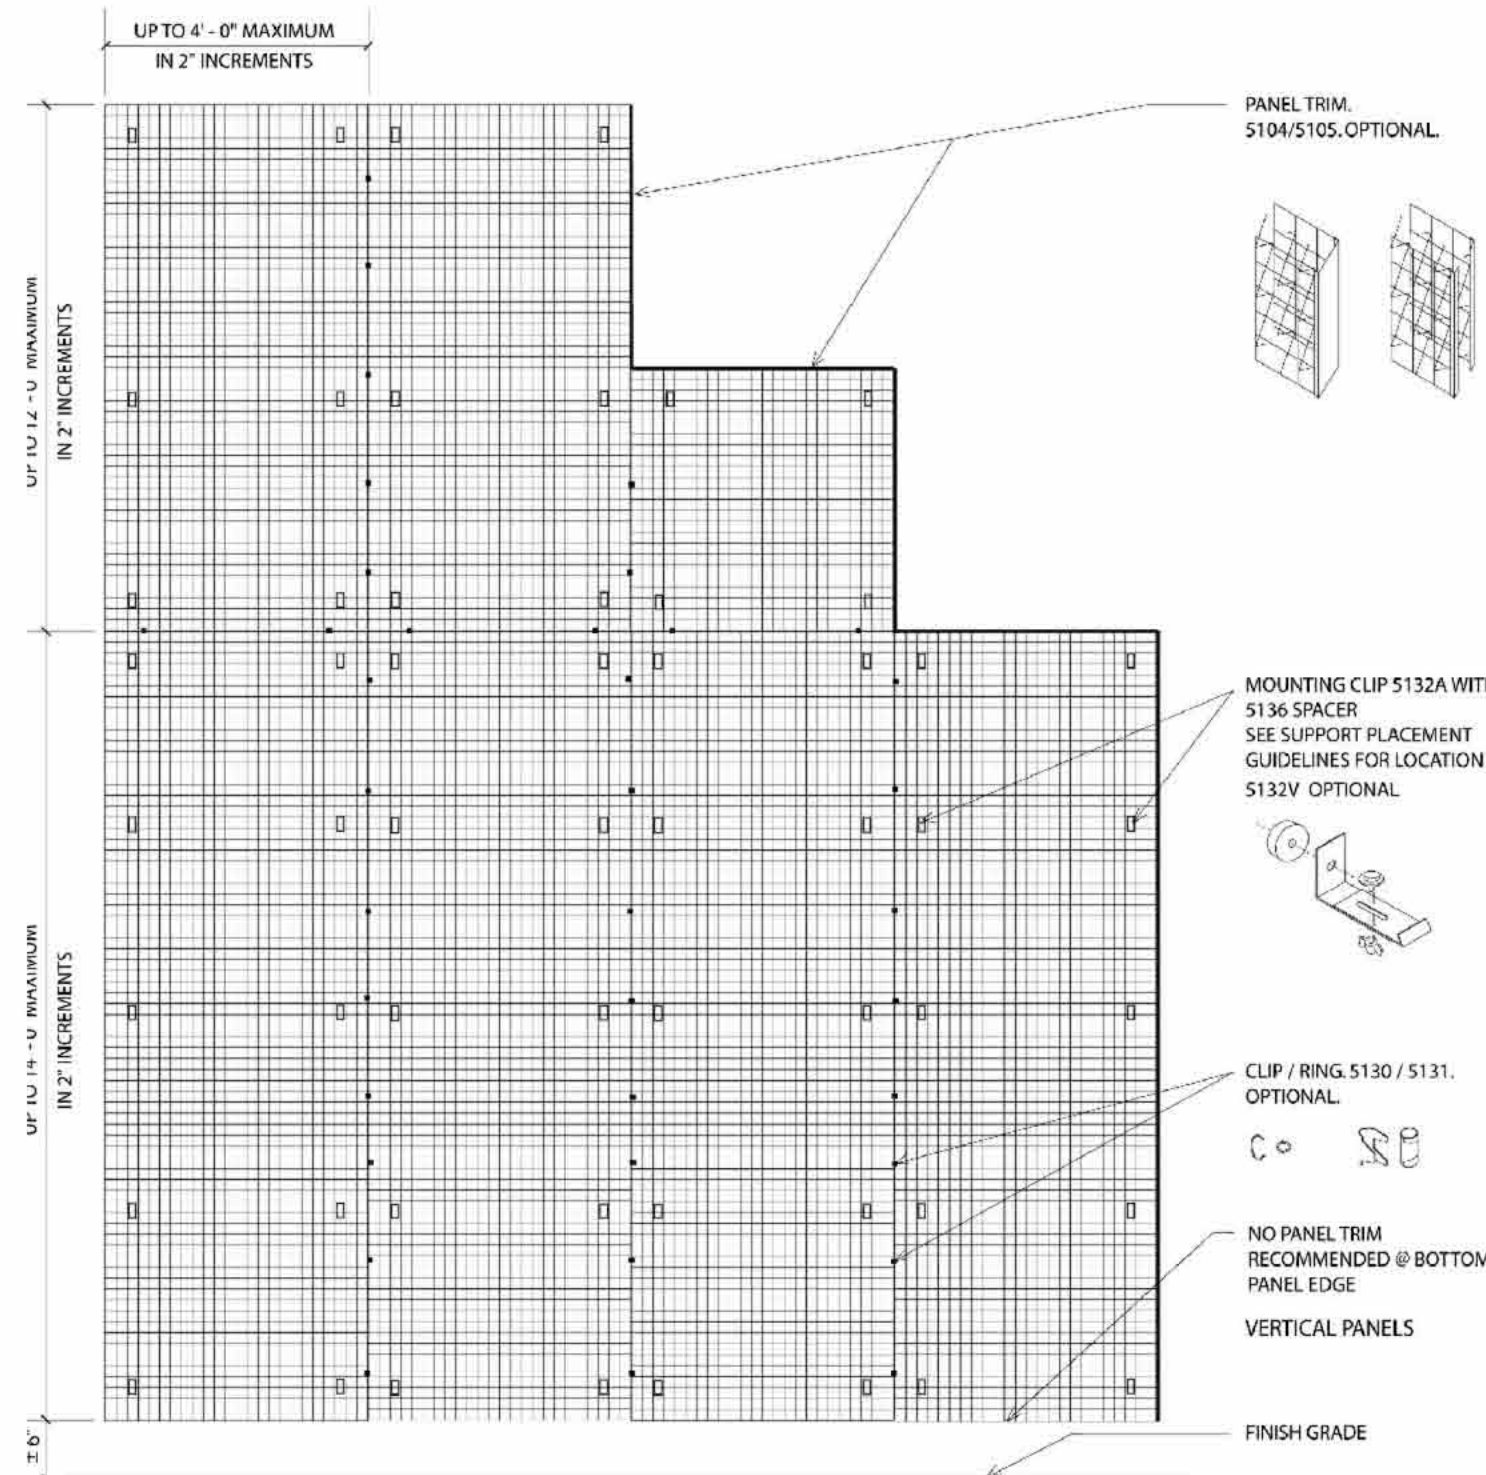

greenscreen® 1743 S. La Cienega Blvd. Los Angeles CA 90035 T - 800.450.3494 www.greenscreen.com



NOTE: THE MANUFACTURE, GREENSCREEN TO PROVIDE SHOP DRAWINGS TO BE INCLUDED AS PART OF THE PERMIT PLAN SUBMITTAL FOR SCREEN WALLS THE MEET THE FLORIDA BUILDING CODE AND ALL LOCAL GOVERNING AGENCIES.

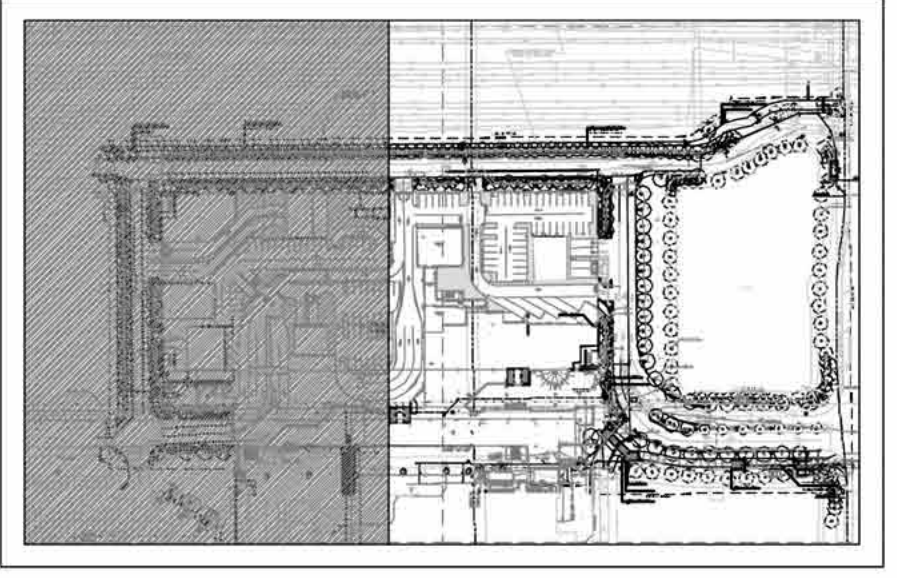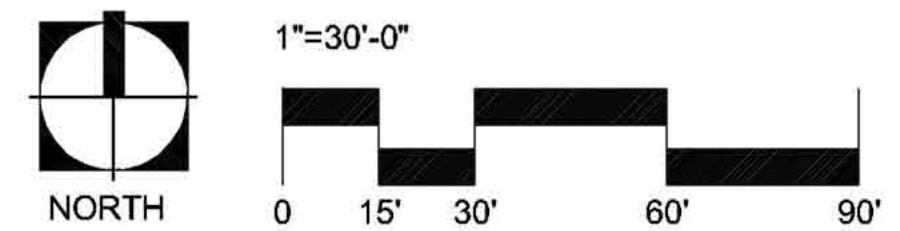

Δ	Date	Description
	4/13/11	Issued for Administrative Approval
1	5/23/11	DRC Response to Comments

EDSA
 Michael Singer Inc.
 South Boca - Denny Beach, FL
 951-287-2544
 michael@edsa.com

KEITH and SCHNARS, P.A.
 ENGINEERS, PLANNERS, SURVEYORS



PHASE I TRANSPORTATION CENTER PARKING GARAGE
 SEMINOLE COCONUT CREEK CASINO
 SEMINOLE TRIBE OF FLORIDA
 5600 NW 40TH STREET
 COCONUT CREEK, FLORIDA 33073

DRAWN BY EDSA	CHECKED BY
ISSUE DATE 08/15/11	JOB NUMBER 108075
SHEET NAME LANDSCAPE PLAN	SHEET NUMBER L-3.02