

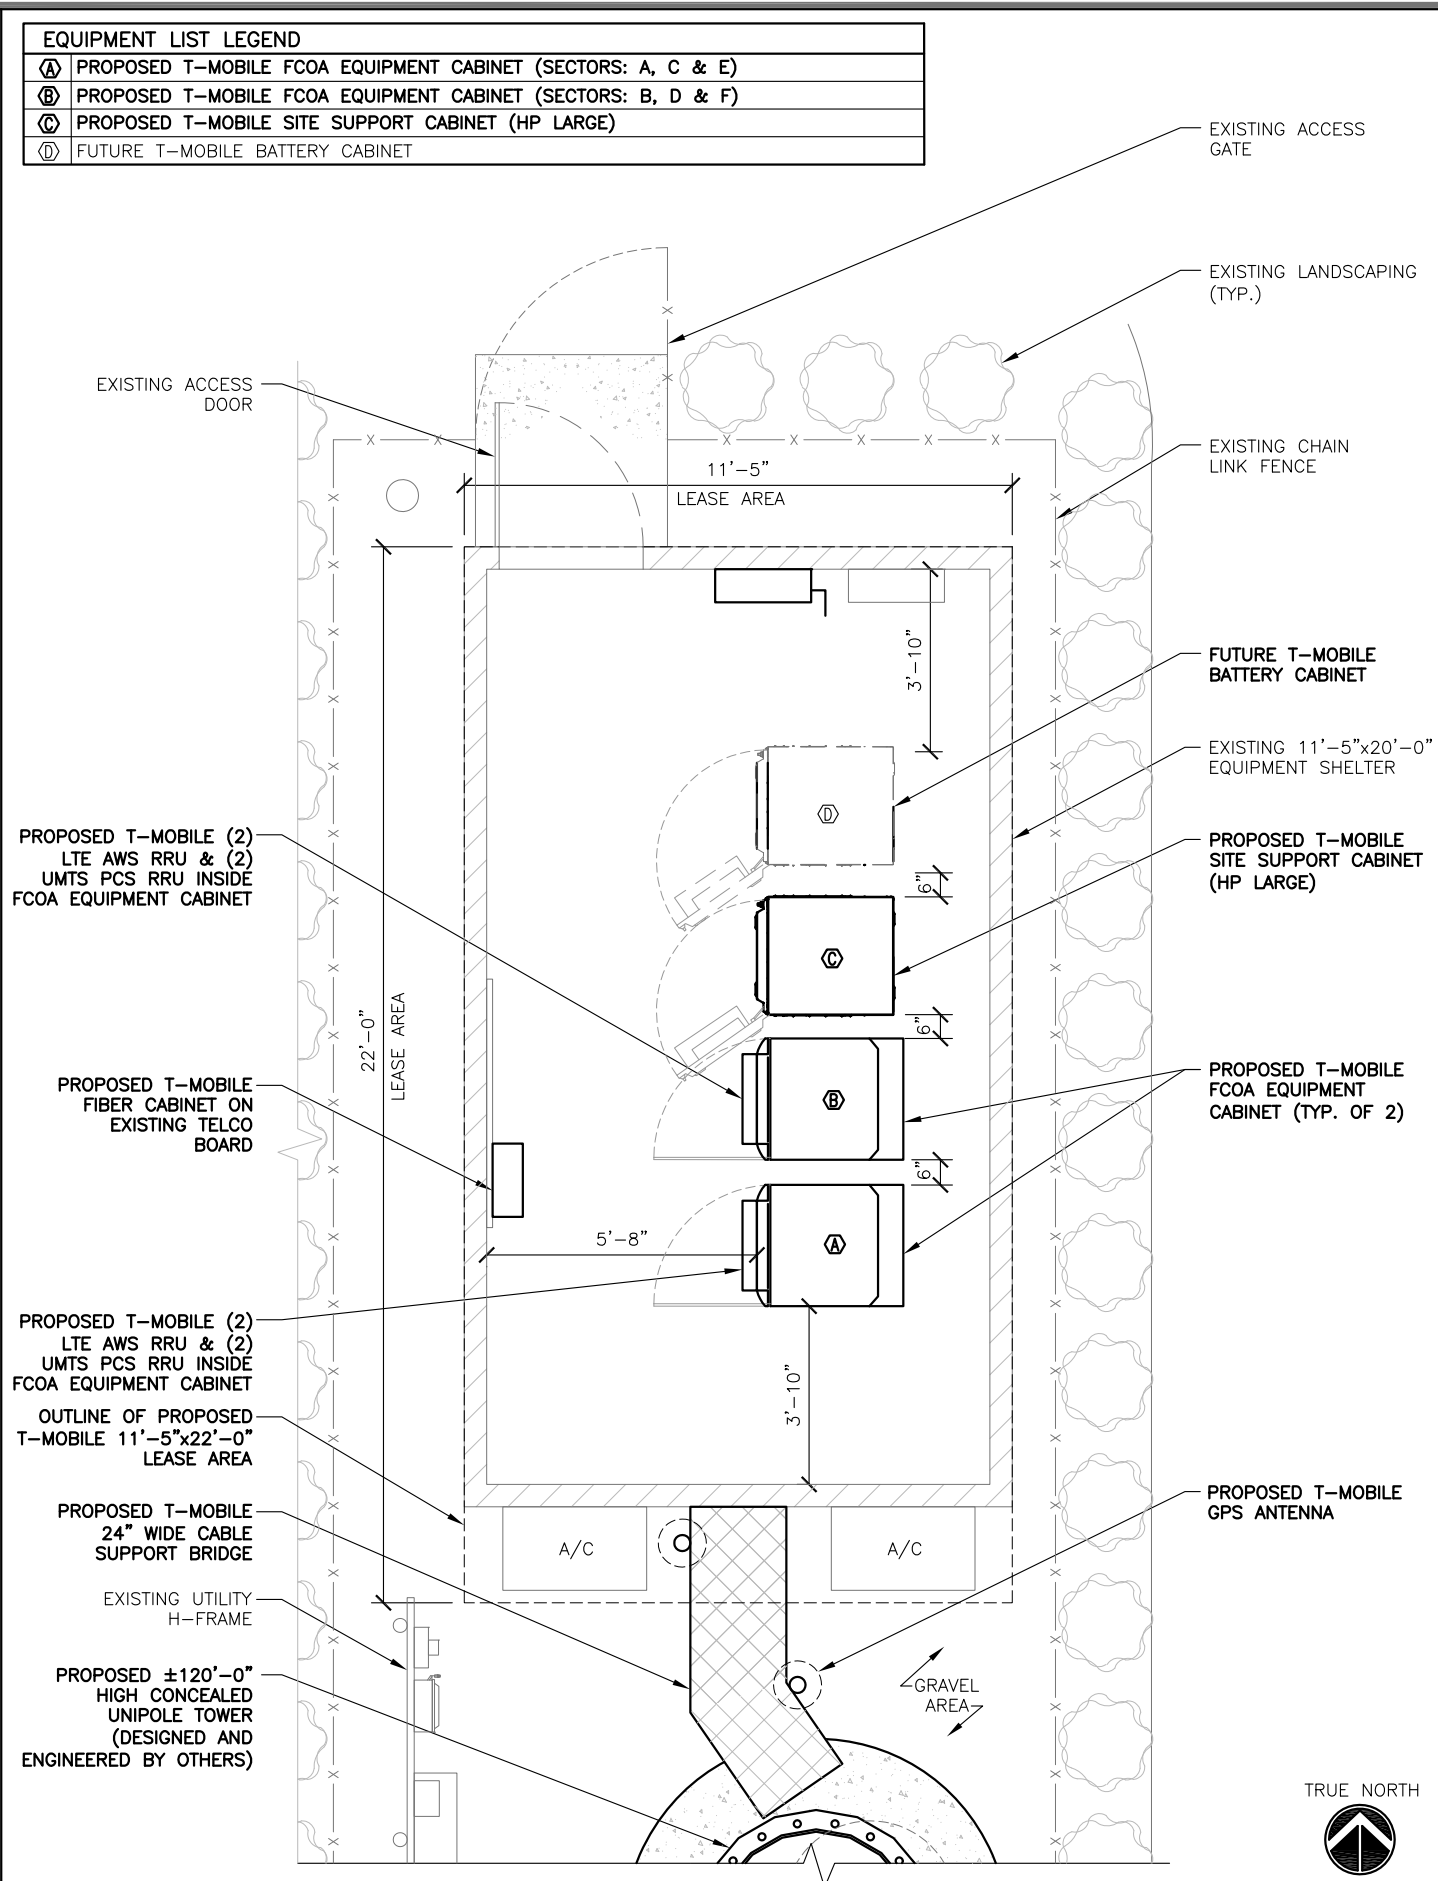


\\FL01FP\Dat\Shared\project\715 Series\7150040 - T-Mobile-Metro Misc Design\7 - Tower Sites\6FB1450M-SFL568-DRAWINGS\Zoning Draw\7150040\_6FB1450M\_SFL568-4\_653 COMMUNITY CENTER SOUTH\_NEW\_BUILT\_ZD\_REV\_0\_2016.07.07.dwg 07/07/2016 4:16pm XGrado

EQUIPMENT LIST LEGEND	
(A)	PROPOSED T-MOBILE FCOA EQUIPMENT CABINET (SECTORS: A, C & E)
(B)	PROPOSED T-MOBILE FCOA EQUIPMENT CABINET (SECTORS: B, D & F)
(C)	PROPOSED T-MOBILE SITE SUPPORT CABINET (HP LARGE)
(D)	FUTURE T-MOBILE BATTERY CABINET

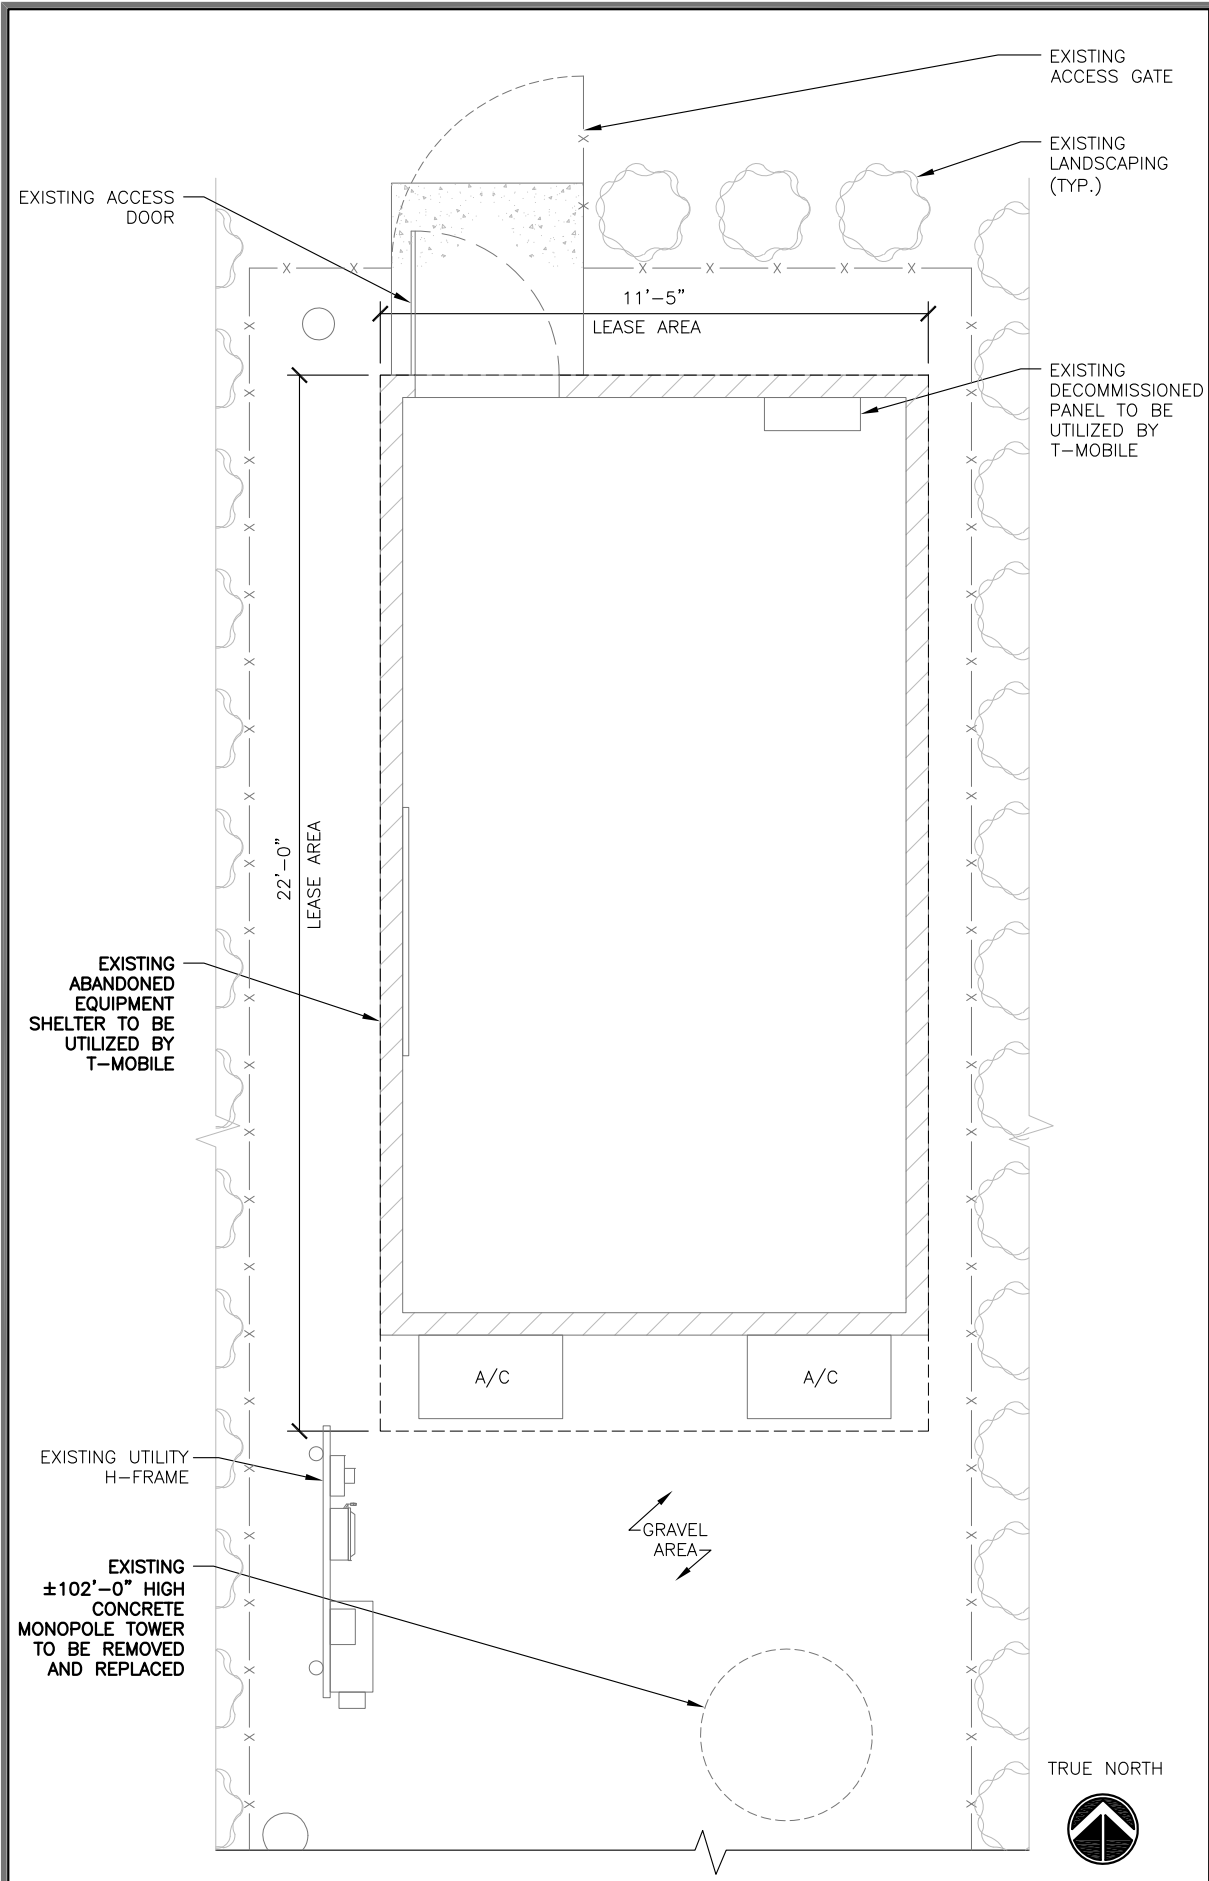

DO NOT SCALE DRAWINGS. CONTRACTOR MUST VERIFY ALL DIMENSIONS AND ADVISE CONSULTANTS OF ANY ERRORS OR OMISSIONS. NO VARIATIONS OR MODIFICATIONS TO WORK SHOWN SHALL BE IMPLEMENTED WITHOUT PRIOR WRITTEN APPROVAL. ALL PREVIOUS ISSUES OF THIS DRAWING ARE SUPERSEDED BY THE LATEST REVISION. ALL DRAWINGS AND SPECIFICATIONS REMAIN THE PROPERTY OF MORRISON HERSHFIELD CORPORATION. NEITHER MORRISON HERSHFIELD NOR THE ARCHITECT WILL BE PROVIDING CONSTRUCTION REVIEW OF THIS PROJECT.

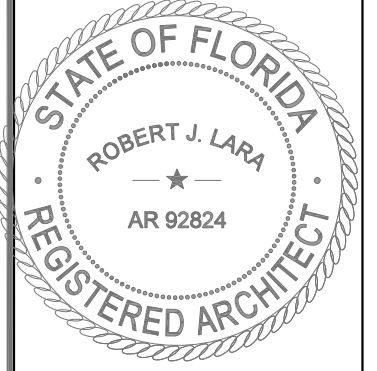

ROBERT JERRY LARA  
REGISTERED ARCHITECT  
STATE OF FLORIDA  
AR92824

3	.	.
2	.	.
1	.	.
0	07/07/16	ISSUED FOR ZONING
C	03/02/16	REVISED PER RFDS
B	03/26/15	REVISED PER CM COMMENT
A	03/25/15	ISSUED FOR CLIENT REVIEW
No.	Date	Action

Client:

1300 CONCORD TERRACE  
SUITE 200  
SUNRISE, FL. 33323

Consultant:

MORRISON HERSHFIELD  
Two South University Drive, Suite 245,  
Plantation, FL 33324  
Tel: 954.577.4655 Fax: 954.577.4656  
FL C OF A #8508  
FL Architect business # AA26002368  
www.morrisonhershfield.com


Project:  
SFL568-4 653  
COMMUNITY CENTER SOUTH  
SFL568 6FB1450M  
4528 COCONUT CREEK PKWY  
COCONUT CREEK, FL 33066

Drawing Title:  
**EQUIPMENT PLANS**

Project No.: 7150040	
Designer: CT	Date: 05/19/16
Drawn By: XL	Checked By: RL
PM Review: RL	Client Approval
Issue No.: 0	Drawing No.: Z-3


EXISTING EQUIPMENT LAYOUT

24"x36" SCALE: 1/2" = 1'-0"  
11"x17" SCALE: 1/4" = 1'-0"

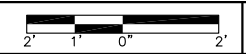

PROPOSED EQUIPMENT LAYOUT

24"x36" SCALE: 1-1/2" = 1'-0"  
11"x17" SCALE: 3/4" = 1'-0"

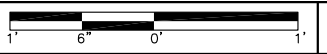

SCALE IS BASE ON 22" X 34" D" SIZE