



\\FLA01FP\Datat\Shared\project\715 Series\7150040 - T-Mobile-Metro Misc Design\7 - Tower Sites\6FB1450M-SFL568-DRAWINGS\Zoning Draw\7150040\_6FB1450M\_SFL568-4\_653 COMMUNITY CENTER SOUTH\_NEW\_BUILT\_ZD\_REV 0\_2016.07.07.dwg 07/07/2016 4:17pm XGrado

**ANTENNA INFO:**  
 (3) ANDREW ANTENNA—MODEL #HBXX-3319DS-A2M (4.9"D x 22.2"W x 57.0"L)


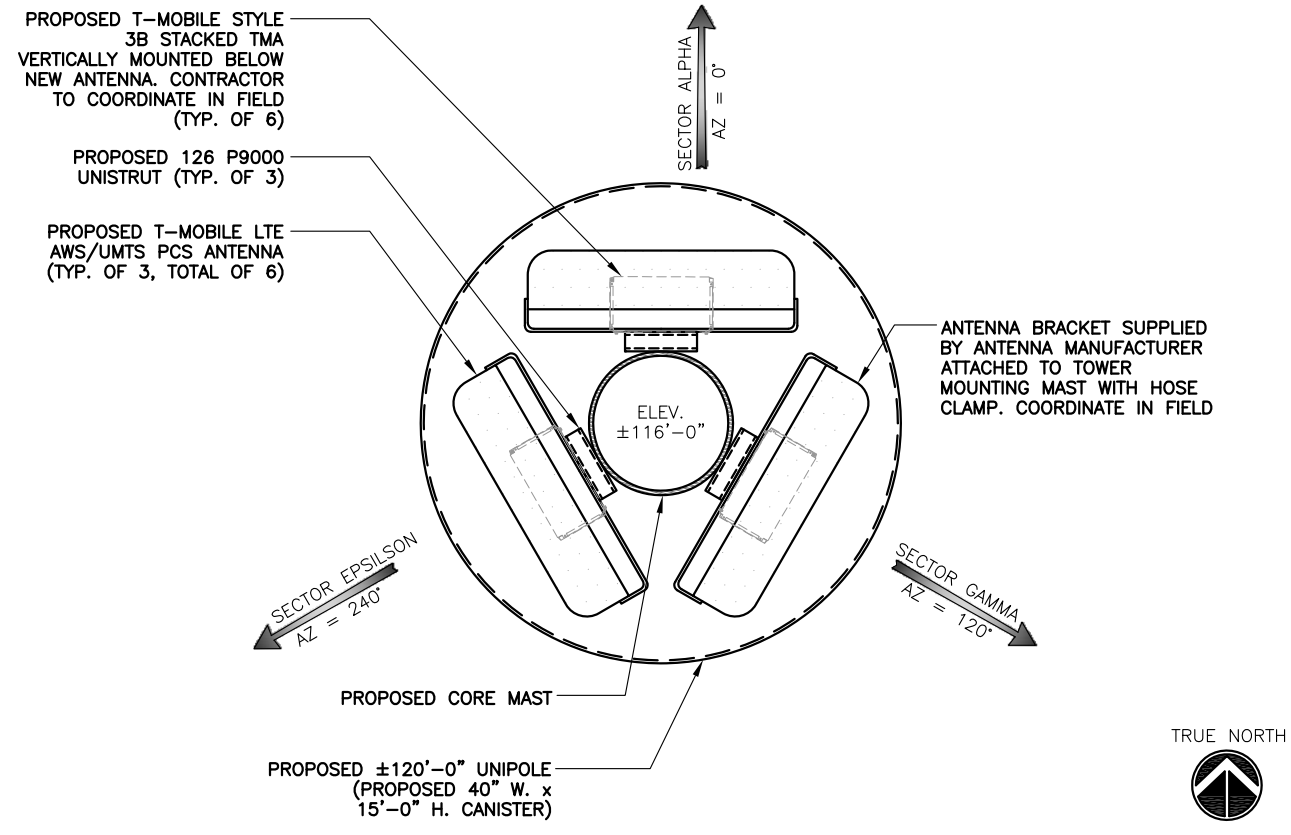


PROPOSED ANTENNA LAYOUT (SECTORS A, C & E) 24"x36" SCALE: 1-1/2" = 1'-0" 11"x17" SCALE: 3/4" = 1'-0" 1 2

**ANTENNA INFO:**  
 (3) ANDREW ANTENNA—MODEL #HBXX-3319DS-A2M (4.9"D x 22.2"W x 57.0"L)

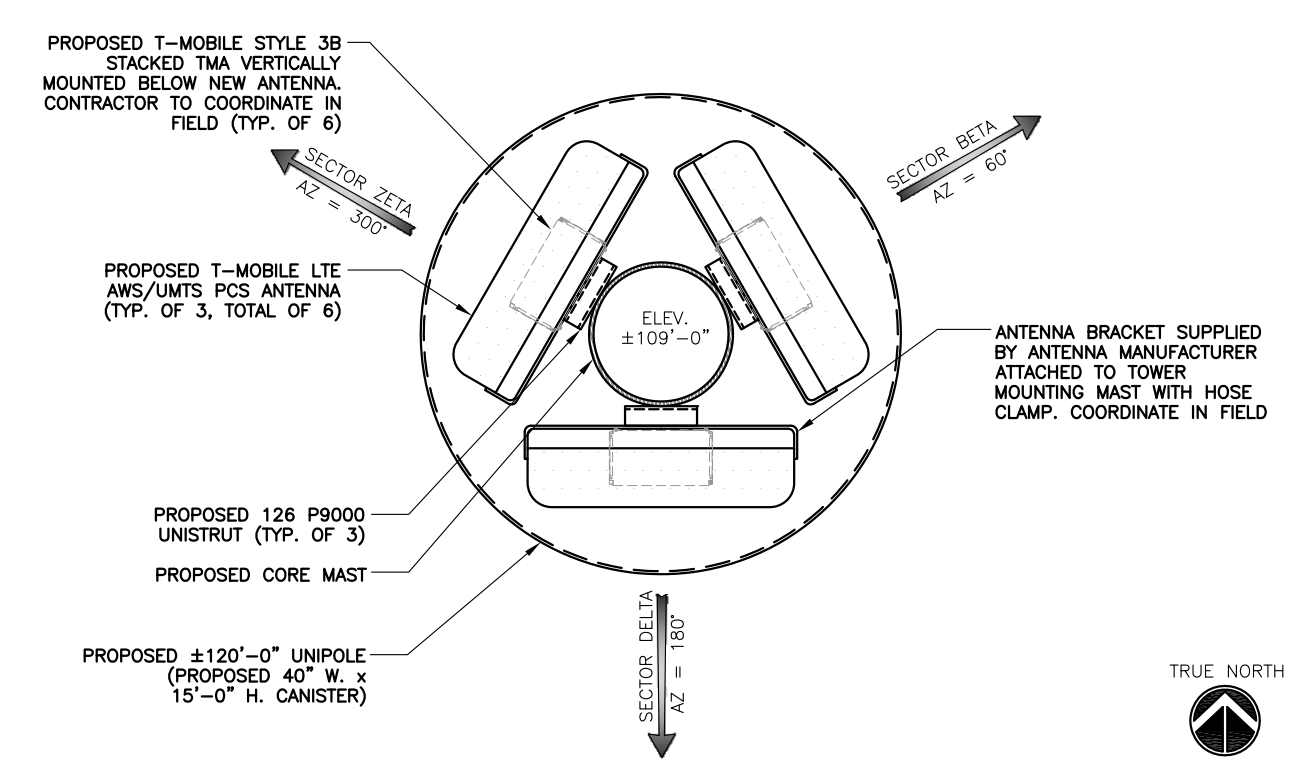


PROPOSED ANTENNA LAYOUT (SECTORS B, D & F) 24"x36" SCALE: 1-1/2" = 1'-0" 11"x17" SCALE: 3/4" = 1'-0" 1 3

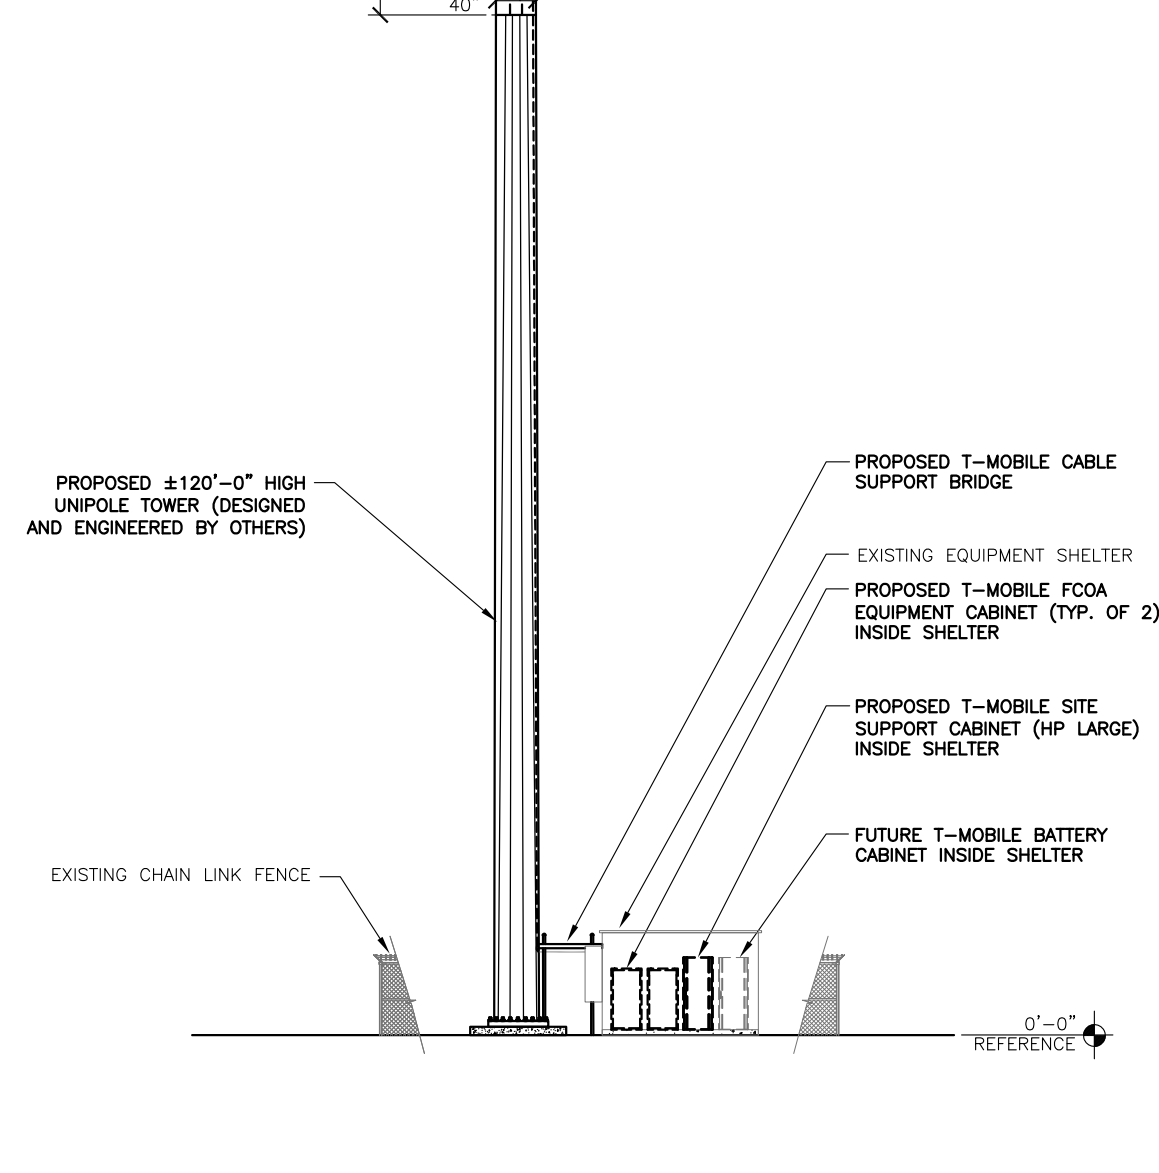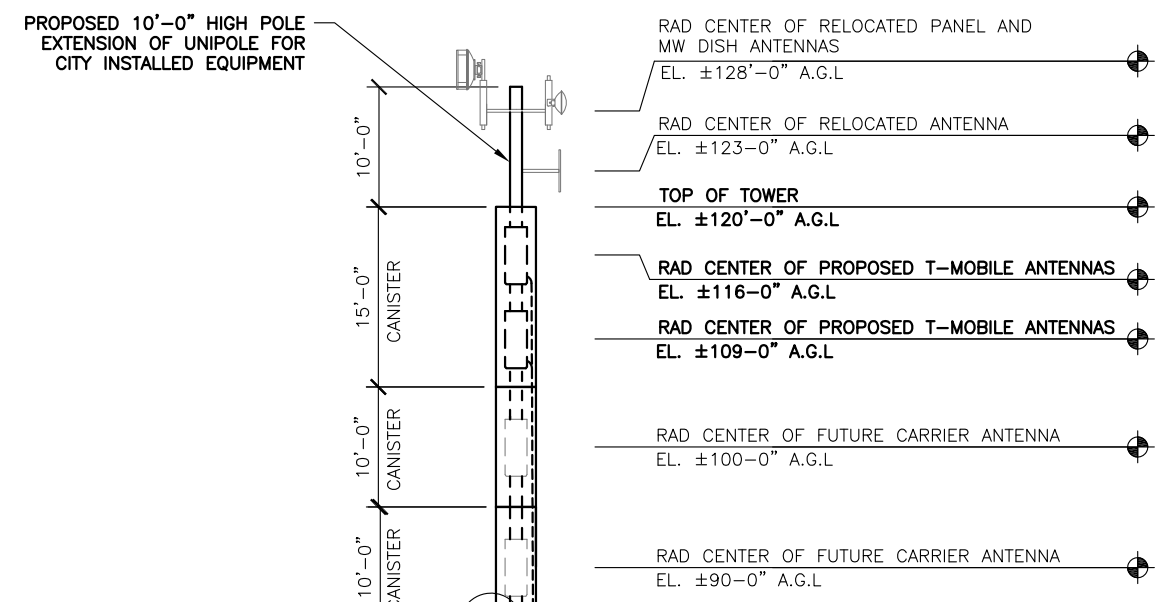

ELEVATION 24"x36" SCALE: 1/8" = 1'-0" 11"x17" SCALE: 1/16" = 1'-0" 8' 6' 4' 2' 0" 3

DO NOT SCALE DRAWINGS. CONTRACTOR MUST VERIFY ALL DIMENSIONS AND ADVISE CONSULTANTS OF ANY ERRORS OR OMISSIONS. NO VARIATIONS OR MODIFICATIONS TO WORK SHOWN SHALL BE IMPLEMENTED WITHOUT PRIOR WRITTEN APPROVAL. ALL PREVIOUS ISSUES OF THIS DRAWING ARE SUPERSEDED BY THE LATEST REVISION. ALL DRAWINGS AND SPECIFICATIONS REMAIN THE PROPERTY OF MORRISON HERSHFIELD CORPORATION. NEITHER MORRISON HERSHFIELD NOR THE ARCHITECT WILL BE PROVIDING CONSTRUCTION REVIEW OF THIS PROJECT.

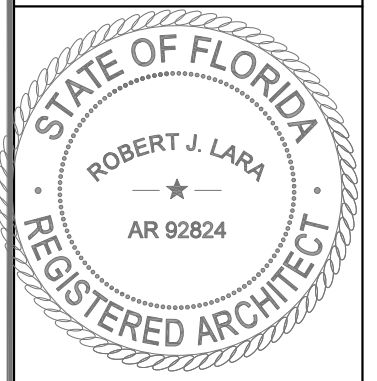

ROBERT JERRY LARA  
 REGISTERED ARCHITECT  
 STATE OF FLORIDA  
 AR92824

No.	Date	Action
3		
2		
1		
0	07/07/16	ISSUED FOR ZONING
C	03/02/16	REVISED PER RFDS
B	03/26/15	REVISED PER CM COMMENT
A	03/25/15	ISSUED FOR CLIENT REVIEW

Client:

1300 CONCORD TERRACE  
 SUITE 200  
 SUNRISE, FL. 33323

Consultant:

MORRISON HERSHFIELD  
 Two South University Drive, Suite 245,  
 Plantation, FL 33324  
 Tel: 954.577.4655 Fax: 954.577.4656  
 FL C OF A #8508  
 FL Architect business # AA26002368  
 www.morrisonhershfield.com

Project:  
 SFL568-4 653  
 COMMUNITY CENTER SOUTH  
 SFL568 6FB1450M  
 4528 COCONUT CREEK PKWY  
 COCONUT CREEK, FL 33066

Drawing Title:  
**ANTENNA LAYOUT  
 AND ELEVATION**

Project No.:	7150040
Designer:	CT
Date:	05/19/16
Drawn By:	XL
Checked By:	RL
PM Review:	RL
Client Approval:	
Issue No.:	0
Drawing No.:	Z-4

SCALE IS BASE ON 22" X 34" D" SIZE