
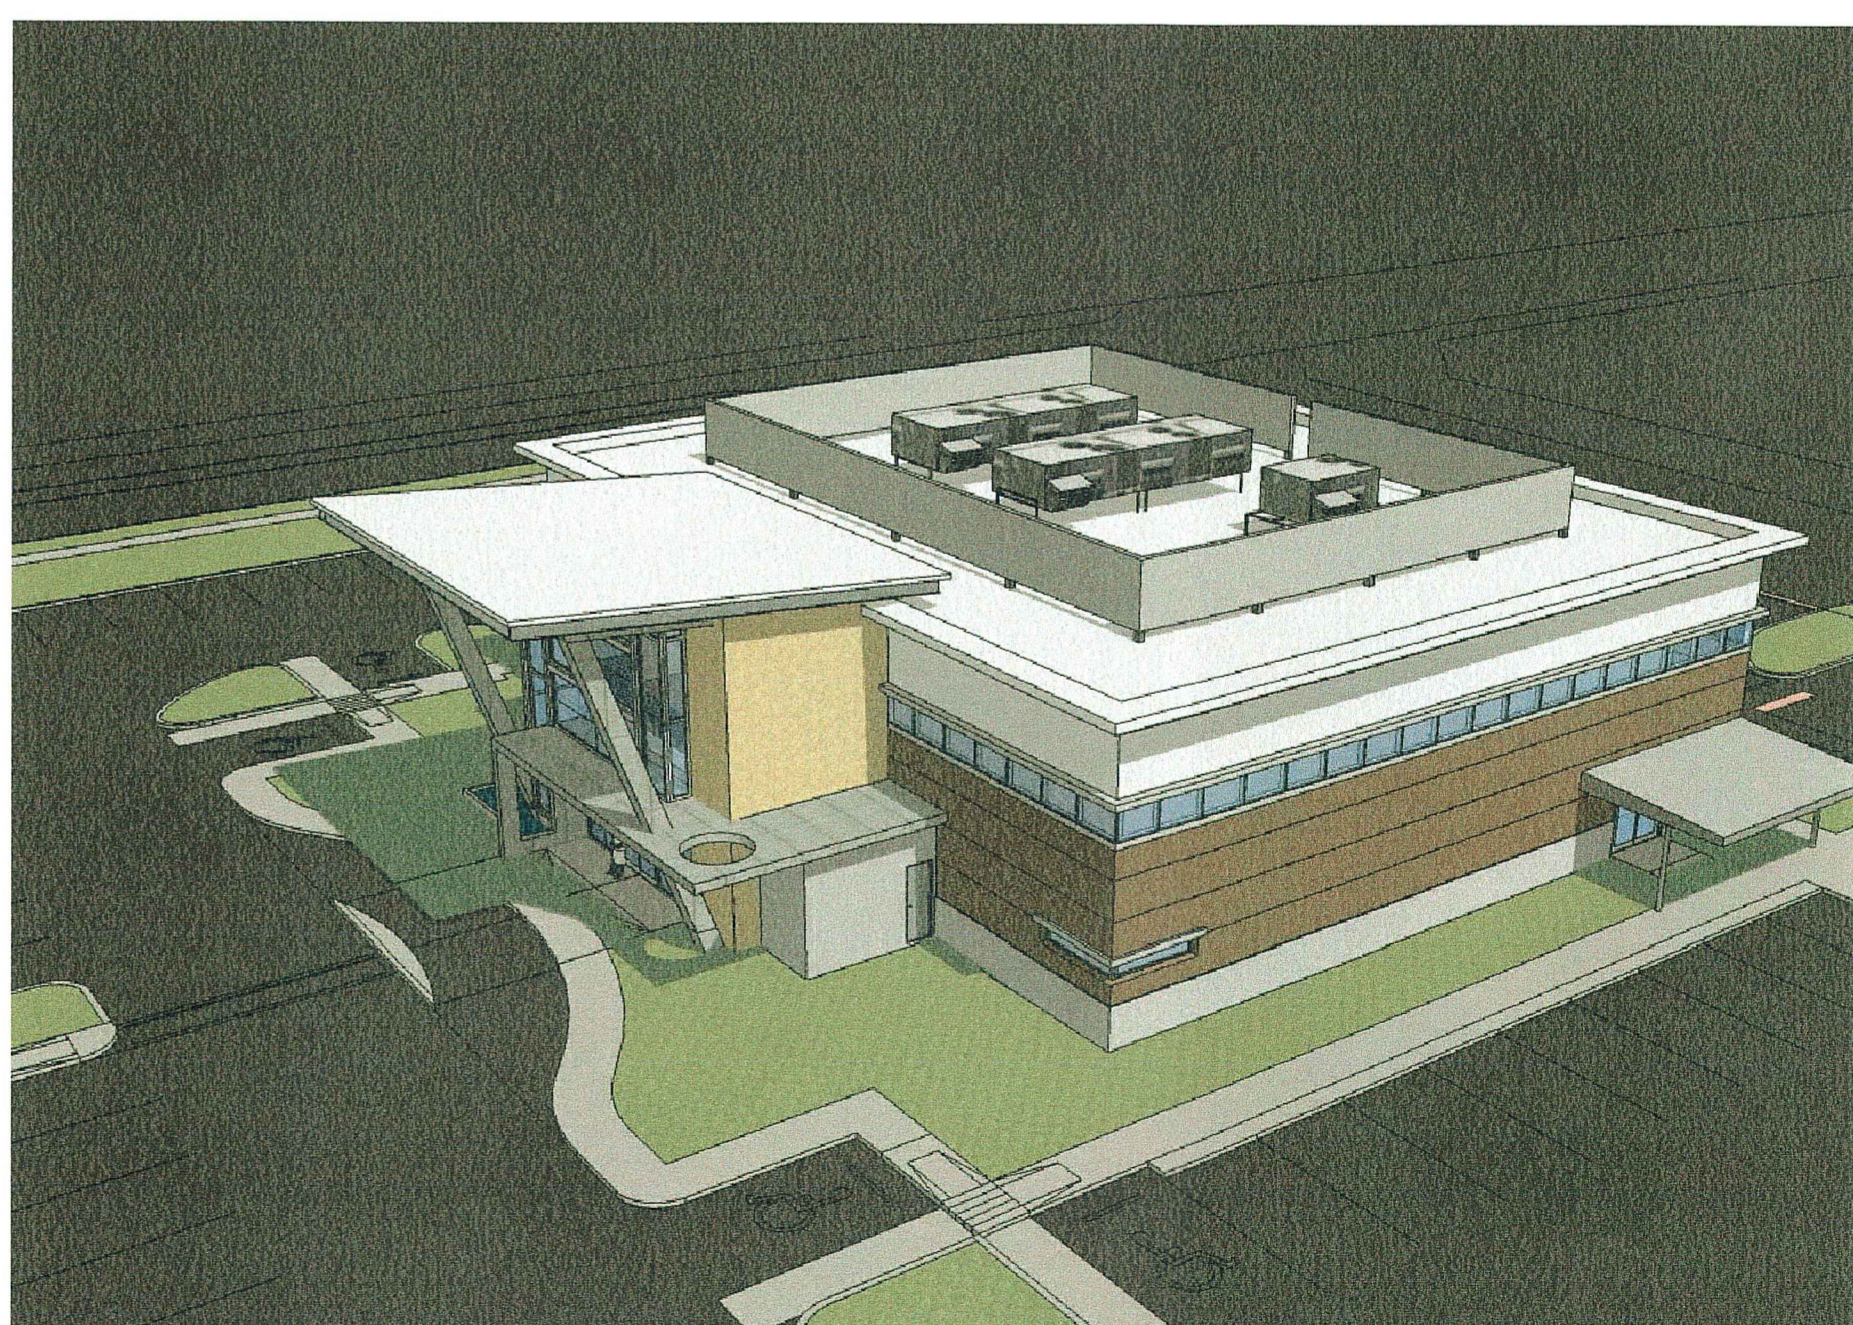


3D PERSPECTIVES

Scale : N.T.S. 02

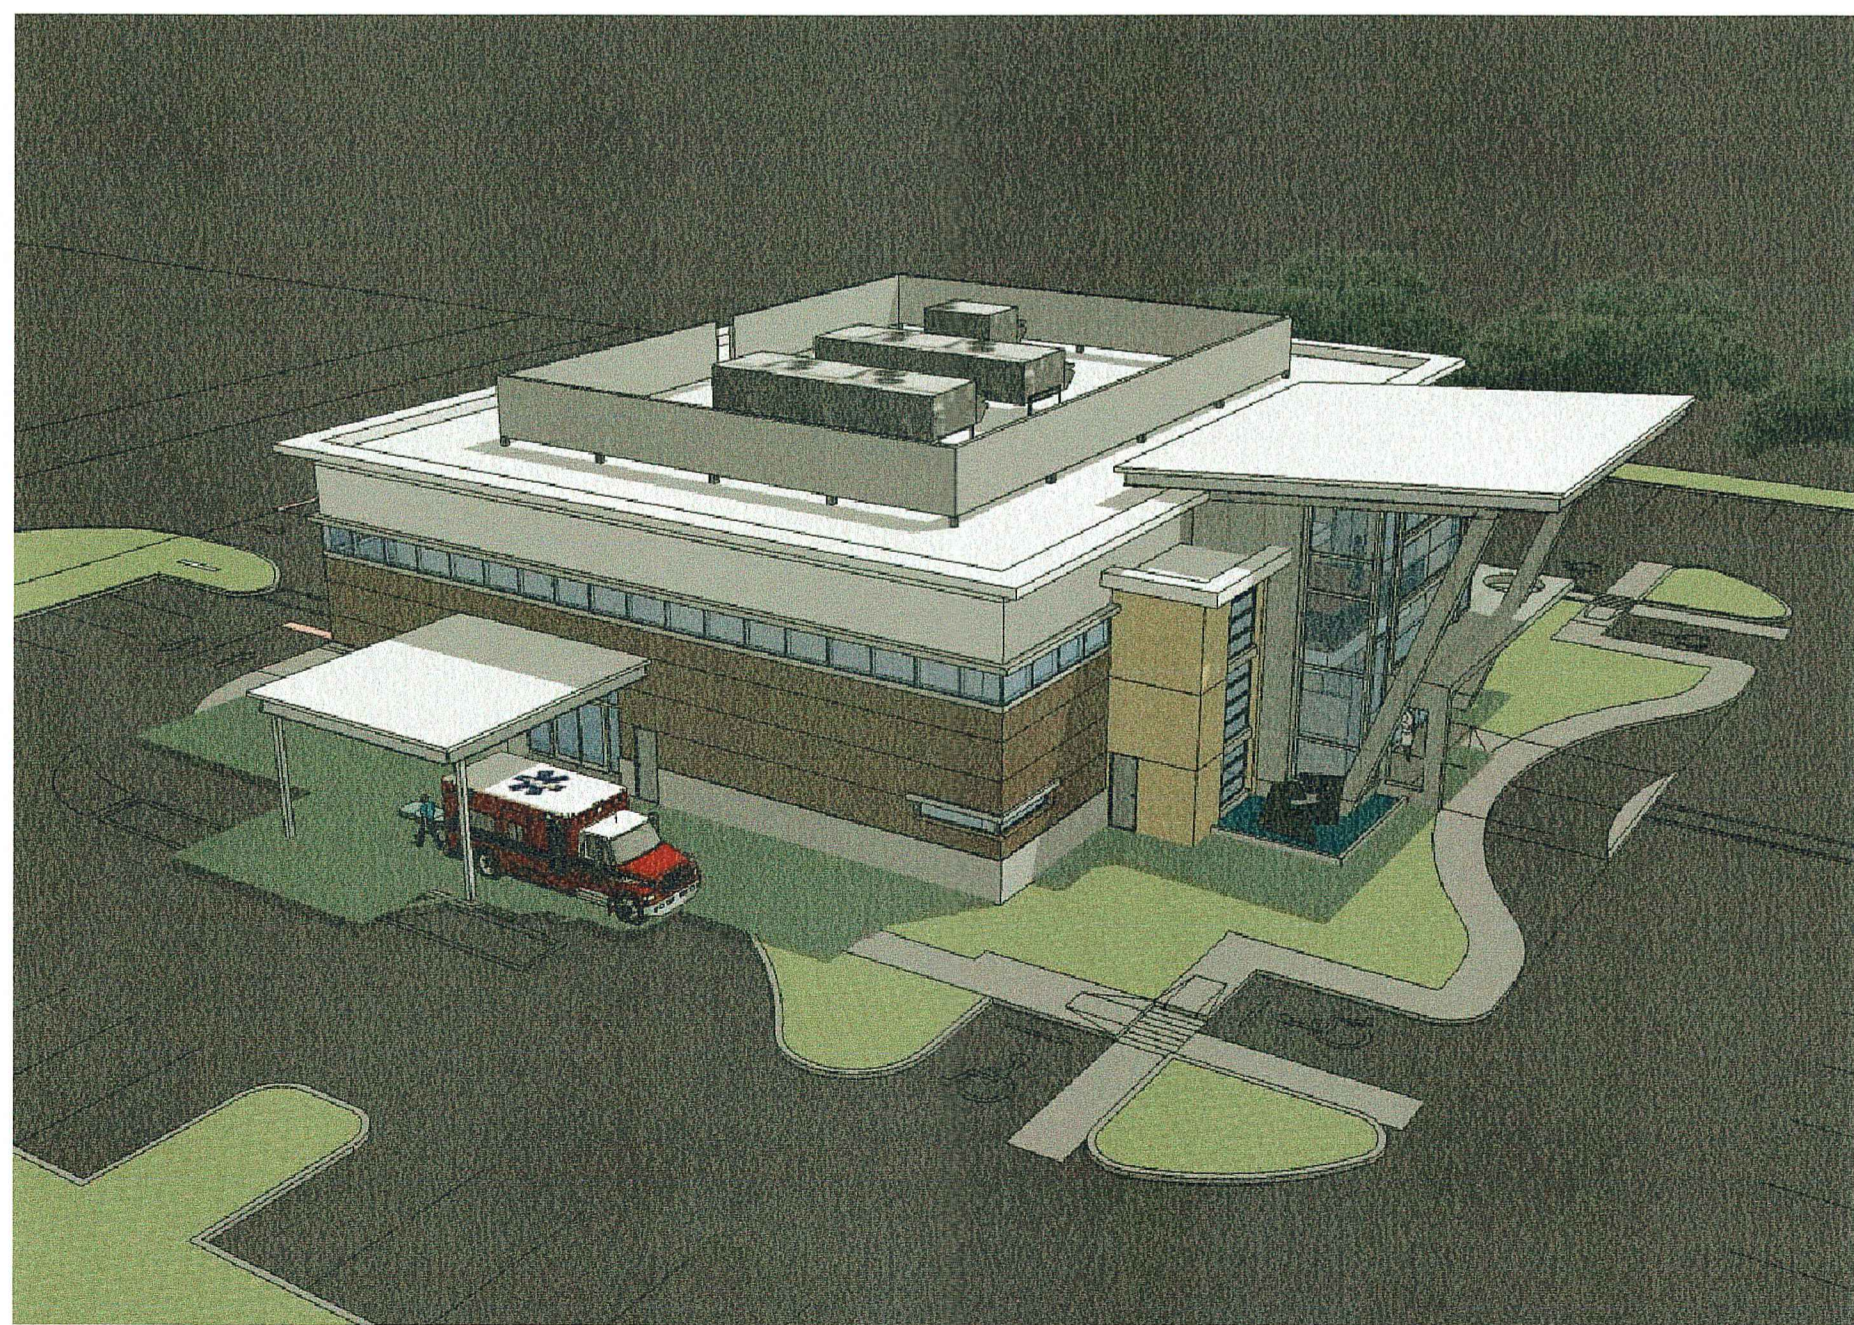

3D AERIAL VIEWS

Scale : N.T.S. 01

CONSULTANT

Gregory B. Molina
 FL REG. # AR 93354
 DATE: 03-26-13

COPYRIGHT © 2013
 GBM ARCHITECTURE, PA
 ALL RIGHTS RESERVED. THIS DOCUMENT
 OR ANY OF ITS PARTS THEREOF MAY NOT BE
 REPRODUCED IN ANY FORM WITHOUT
 WRITTEN CONSENT FROM GBM ARCHITECTURE, PA

GBM
 ARCHITECTURE PA
 ARCHITECTURE
 MASTER PLANNING
 AA2602322

2801 SW 3RD AVENUE, UNIT F8
 FORT LAUDERDALE, FLORIDA 33315
 T : 9 5 4 . 7 1 3 . 6 1 0 1
 C : 9 5 4 . 8 1 2 . 6 6 8 0
 E : GREGM@GBMARCHITECTURE.COM
 WEB : WWW.GBMARCHITECTURE.COM

DRG SUBMITTAL FOR
COCONUT CREEK MOB
 4890 ACCESS ROAD, LLC
 4890 ACCESS RD COCONUT CREEK, FLORIDA 33073

DRAWING ISSUE DATES:

3D VIEWS

SHEET
A-6.3
 PROJECT 130218
 DATE 03-26-13
 PERMIT NO.