


CONCEPTUAL RENDER

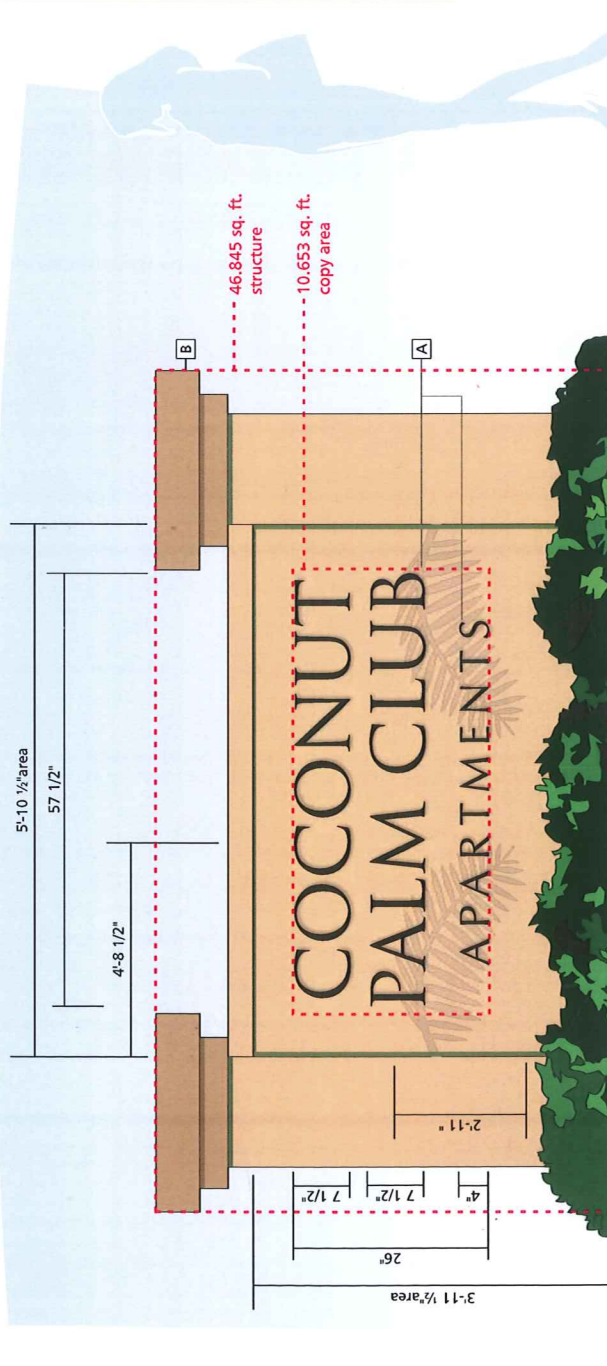

Main Id - Replacement Letters
 Apx Scale: 3/4" = 1'


Colors & Finishes

Colors shown here may not exactly match manufacturer color chart swatch or actual sample. Client to either provide samples or specifications for custom colors prior to production or approve Denyse color samples or color specifications

- C-1 Beige (Existing)
- C-2 Black (SG)

Construction Specifications

- A .25" Flat cut out aluminum
 - Stud mounted to structure
 - Painted
- B Existing Structure

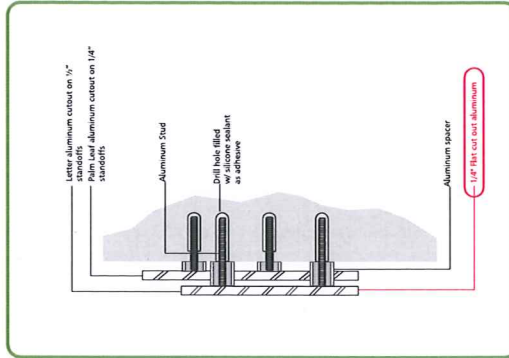

Letter mounting detail
 Scale: NTS

NOTE: MARKUPS IN RED ARE FOR PERMITTING PURPOSES

DENYSE
 C O M P A N I E S
 INTERIOR ARCHITECTURE
 ATLANTA Savannah Orlando
 Dallas Charlotte Tampa
 1.800.941.7446
 www.denyseco.com

© Copyright 2010 Denyse Designs and
 its subsidiaries. All rights reserved.
 Signs, Inc. and may not be reproduced,
 published, changed or used in any way
 without written permission and consent. In
 addition, all other contents of proposals, and
 specifications are the property of Denyse
 with Denyse Signs, Inc. are all rights reserved.
 The described information may not be used
 in securing price comparisons. Violators will
 be prosecuted to the full extent of the law.

Management Company
 Equity Residential

Property Name & Address
 Coconut Palm Club
 Tampa, FL

Bid Number
 50150

Project Manager
 David Kaplan

Designer
 SC

Date
 03.24.2011

Revision Date
 5
 04.01.2011
 04.06.2011
 06.10.2011
 06.27.2011fc
 07.12.2011

Design Time
 6

Customer Approval

Filename
 Property Rehab 1v4


- Concept
- Preliminary
- Production

APPROVED

DATE: 9/21/11 BY: *[Signature]*
 ADMINISTRATIVE APPROVAL



CONCEPTUAL RENDER

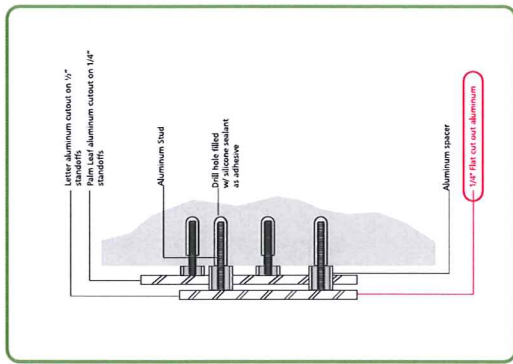

Letter mounting detail
Scale: NTS

Colors & Finishes

Colors shown here may not exactly match manufacturer color chart swatch or actual sample. Client to either provide samples or specifications for custom colors prior to production or approve Denyse color samples or color specifications

- C-1 Beige (Existing)
- C-2 Black (SG)

Construction Specifications

- A .25" Flat cut out aluminum
 - Stud mounted to structure
 - Painted
- B Existing Structure

DENYSE
C O M P A N I E S
INTERIOR ARCHITECTURAL
Atlanta Savannah Orlando
Dallas Charlotte Tampa
1-800-941-7446
www.denyseco.com

© Copyright 2015. Denyse designs and manufactures architectural signage. All rights reserved. Denyse, Inc. and may not be reproduced, published, changed or used in any way without written permission and consent. In the event of any dispute, the terms and conditions of any project agreement with Denyse Signs, Inc. are all rights reserved. The described information may not be used in securing price comparisons. Violators will be prosecuted to the full extent of the law.

Management Company
Equity Residential

Property Name & Address
Coconut Palm Club
Tampa, FL

Bid Number
50150

Project Manager
David Kaplan

Designer
SC

Date
03.24.2011


Revision Date
5
04.01.2011
04.06.2011
06.10.2011
06.27.2011E
07.12.2011

Design Time
6

Customer Approval

Filename
Property Rehab 1v4

- Concept
- Preliminary
- Production

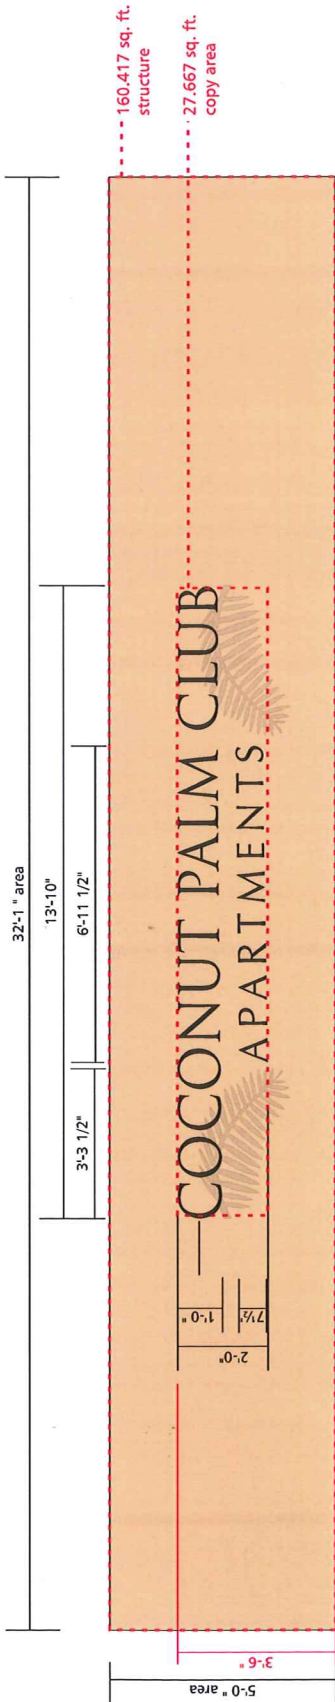

Secondary Wall Letters
Scale: 3/8" = 1'

NOTE: MARKUPS IN RED ARE FOR PERMITTING PURPOSES