
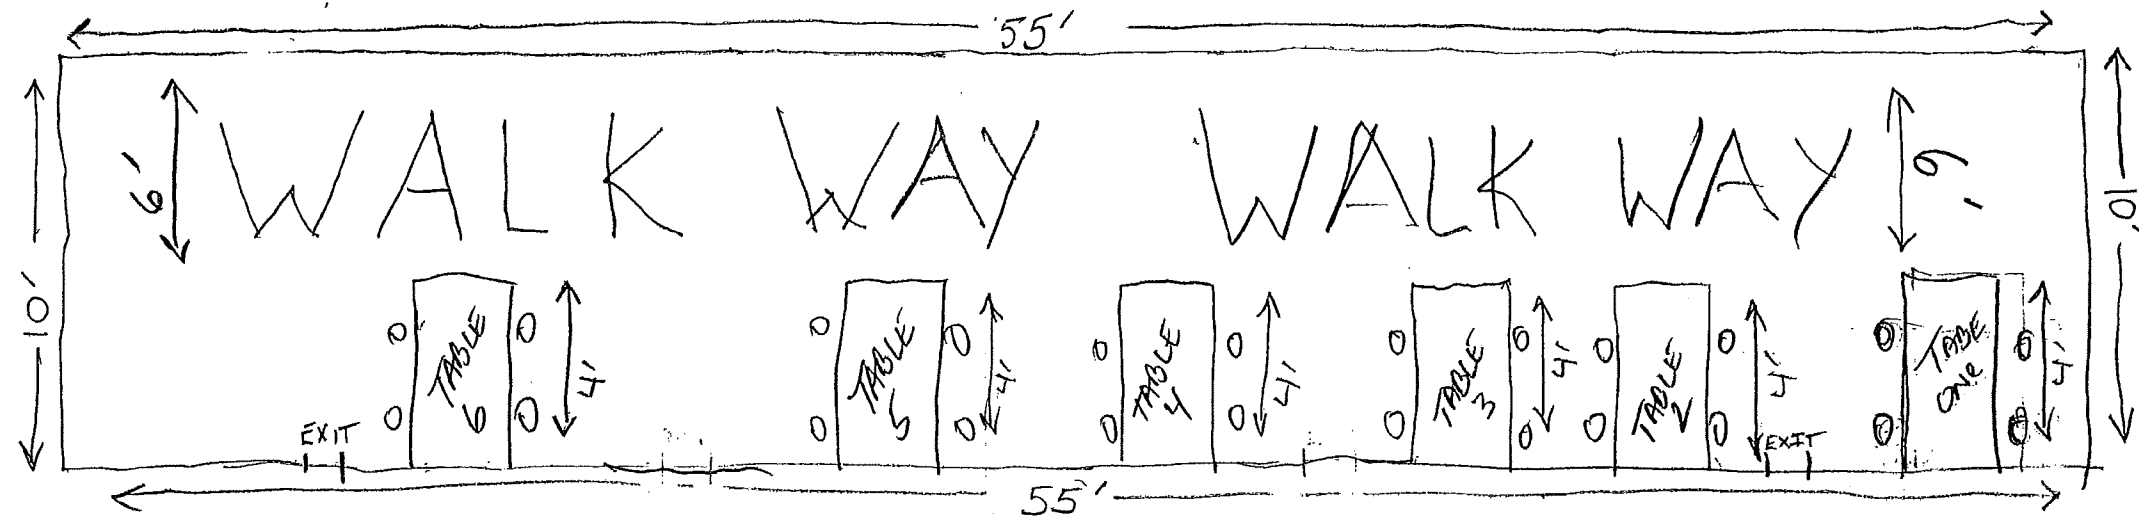


PARKING LOT

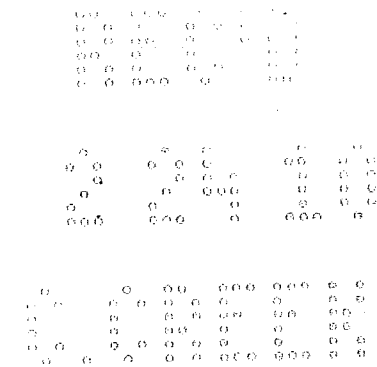

EXISTING RESTAURANT SPACE.


- 1) THERE IS A 6' WALKWAY FOR wheelchairs BETWEEN TABLE END AND sidewalk
- 2) EACH OUTDOOR TABLE WILL MEASURE 48" Long x 24" wide. THEY ARE CONSTRUCTED OF ALUMINUM & ARE DESIGNED IN A MESH PATTERN.
- 3) THERE IS A MINIMUM 3' OF SPACE BETWEEN EXITS & TABLES.

APPROVED


DATE: 4/1/10 BY: 
ADMINISTRATIVE APPROVAL

Response to Outdoor Dining App for Hub's Pub at 6588 N State Rd 7, Coconut Creek, FL 33073, Control/
Permit # PZ-10020006

1. Copies of proof of operational licenses attached
2. Our tables are manufactured by Carolina Forge & the product line is Pinecrest Bistro (Item # 663003 and Vendor # 1228-QXU). They are mesh wrought iron, black in color, and 24 in length with 2 tables pushed together for a total of 48 inches.
3. Menu Board measures 29" x36 5/8"

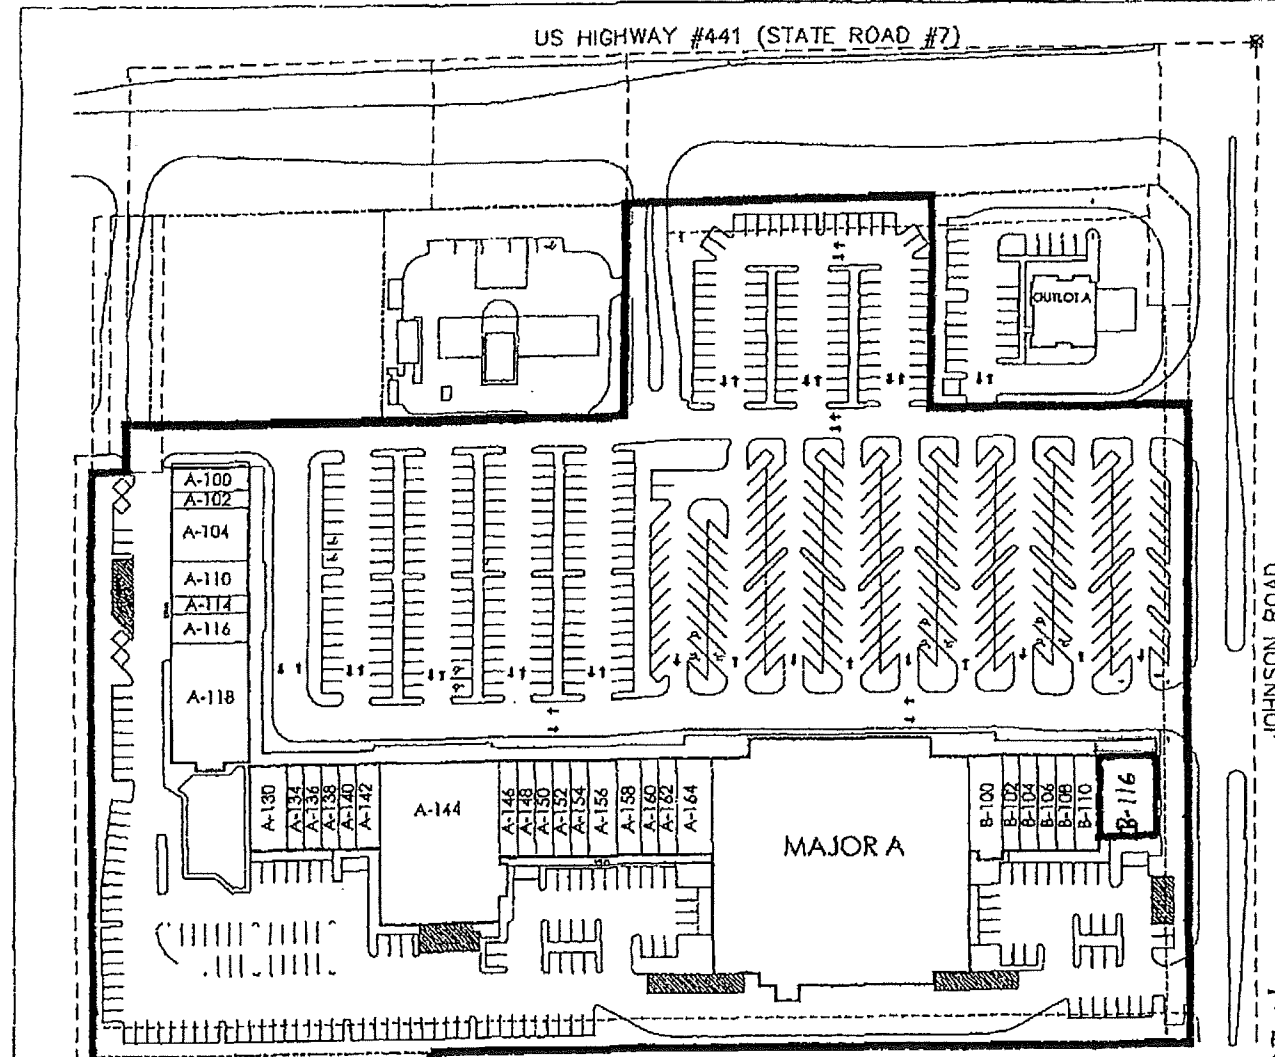

LEASE/SITE PLAN
SCALE: N.T.S.

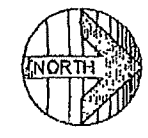

DISCLAIMER

THIS DRAWING IS ILLUSTRATIVE AND FOR INFORMATION PURPOSES ONLY AND SHOULD NOT BE CONSIDERED COMPREHENSIVE. DRAWING LAYOUT, SIZES, QUANTITIES, ETC. ARE SUBJECT TO SITE VERIFICATION BY THE USER OF THIS DOCUMENT. THE LAYOUT MAY NOT BE FINAL, NOR TO SCALE AND IS SUBJECT TO CHANGE WITHOUT NOTICE. RAMCO GERSHENSON INC. IS NOT RESPONSIBLE FOR ERRORS OF OMISSIONS AND NO REPRESENTATION OR WARRANTIES ARE EXPRESSED OR IMPLIED BY THIS DRAWING.

Dates:
MAY 1, 2007
OCT. 30, 2007

Owner:
RAMCO-GERSHENSON INC.
31500 Northwestern
Highway, Suite 300
Farmington Hills, MI. 48334



Project:
CORAL CREEK SHOPS
FARMINGTON HILLS, MI

Subject:
EXHIBIT
LEASE/SITE PLAN

Job Number
3461
Sheet Number
EX-LS2

CAD DWG EX-LS2_10-30-07

EXHIBIT A-4

11/8/07