CA 00000696 0019-929 (+96) 5200 NW 33RD AVENUE, SUITE 109, FT. LAUDERDALE, FL 3330 \bigcirc 2006 KIMLEY-HORN AND ASSOCIATES, INC.

/ Ot=887

- 8"LKIWED FIWEKOCK BYZE \sim

-1.5" TYPE S-III ASPHALT (min.)

190107240 PROJECT NO. 90/60/71

DATE

COCONNI CKEEK, BROWARD COUNTY

FLORIDA COCONNT CREEK, FL EL DORADO HOME FURNISHINGS CENTER


COMMERCE BANK OUTPARCEL


SEAL 11969 LORIDA REGISTRATION NUMBER: IEATHER SPENCER, P.E.

DEZIGN ENGINEEK:


DRAINAGE DETAILS #2 PAVING, GRADING, &


SHEET NUMBER

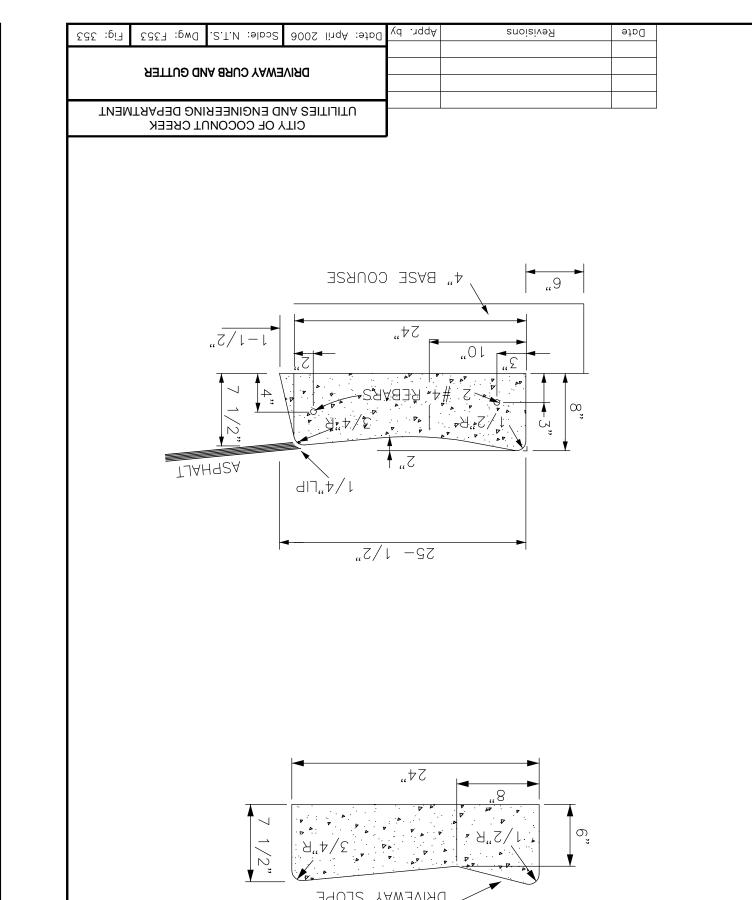

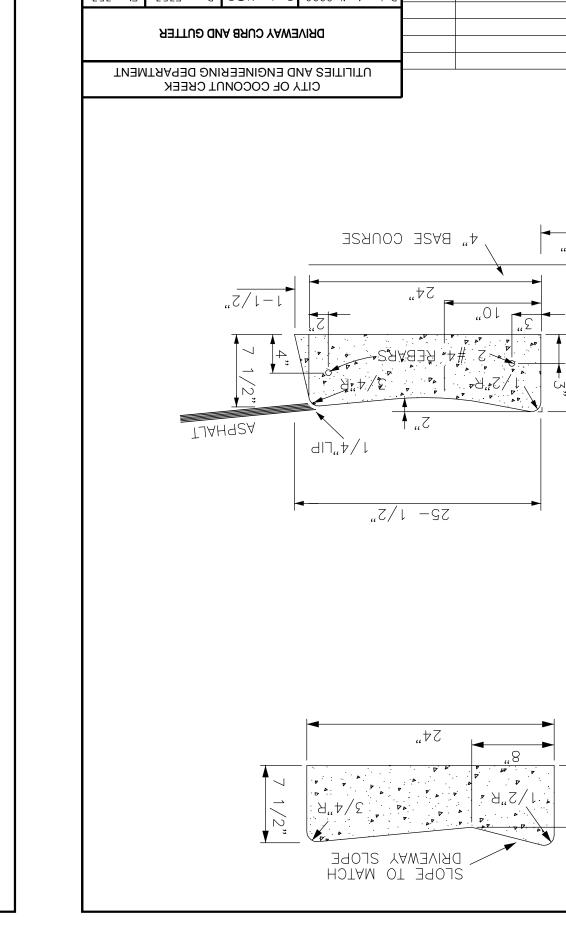

SCALE

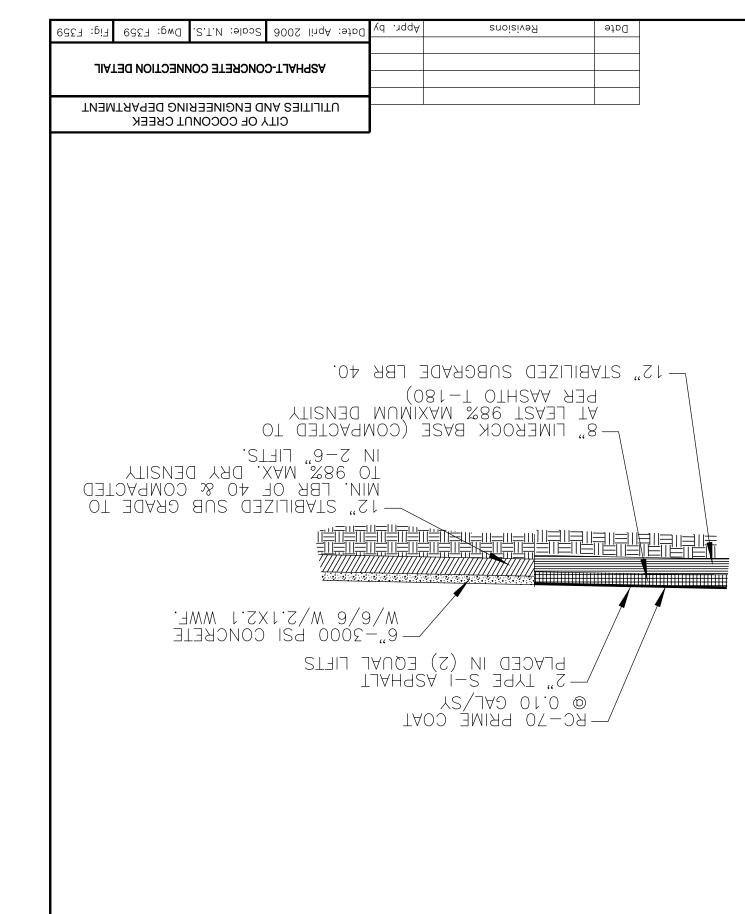

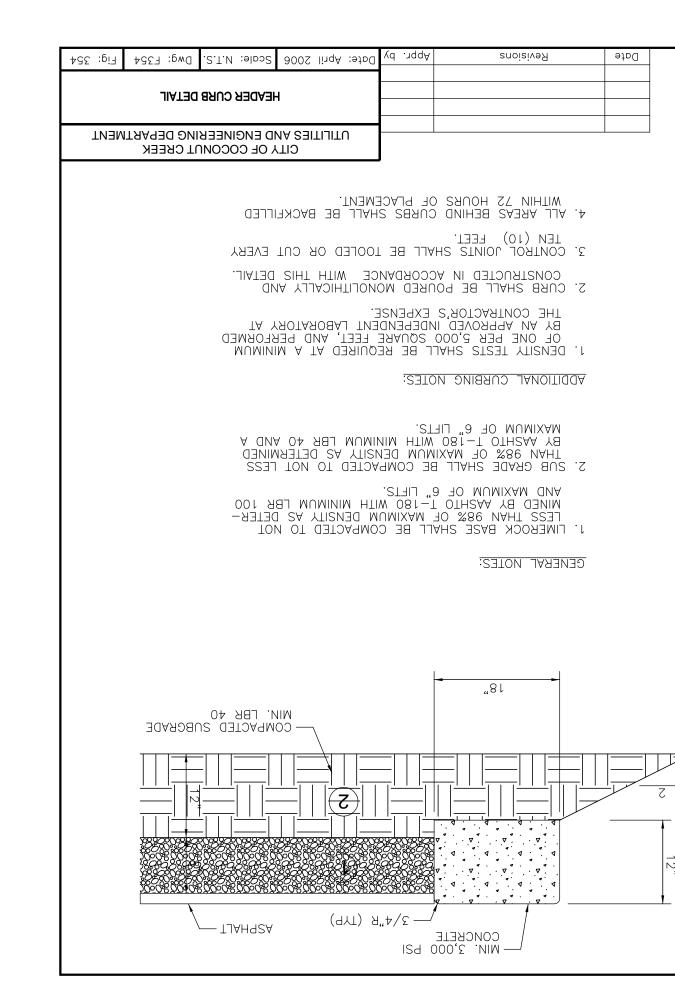

Date: April 2006 | Scale: N.T.S. | Dwg: F360 | Fig: 360

TYPICAL ASPHALT CONCRETE JOINT

UTILITIES AND ENGINEERING DEPARTMENT

CITY OF COCONUT CREEK

S" STABILIZED SUBGRADE LBR=60 ✓

8" REINFORCED

