CA 00000696 0019-929 (+96) PER DRC COMMENTS 5200 NW 33RD AVENUE, SUITE 109, FT. LAUDERDALE, FL 3330 CHECKED BA PER DRC COMMENTS  $\bigcirc$  2006 KIMLEY-HORN AND ASSOCIATES, INC. 3 PER DRC COMMENTS 3/1/2006 HL ISSUED FOR PERMIT SUBMITTALS DESIGNED BY SCALE

PROJECT NO. 90/60/71

DATE

## COCONNI CKEEK, BROWARD COUNTY

FLORIDA COCONNT CREEK, FL EL DORADO HOME FURNISHINGS CENTER

COMMERCE BANK OUTPARCEL


11969 LORIDA REGISTRATION NUMBER: HEATHER SPENCER, P.E.


DEZIGN ENGINEEK:


SEAL


**DRAINAGE DETAILS #3** PAVING, GRADING, &

SHEET NUMBER

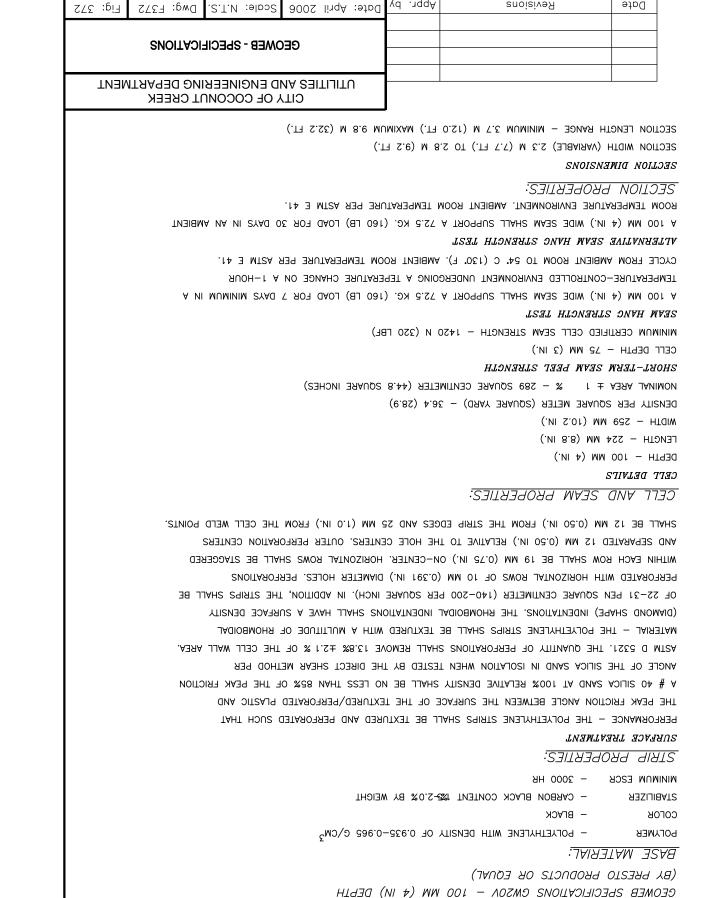

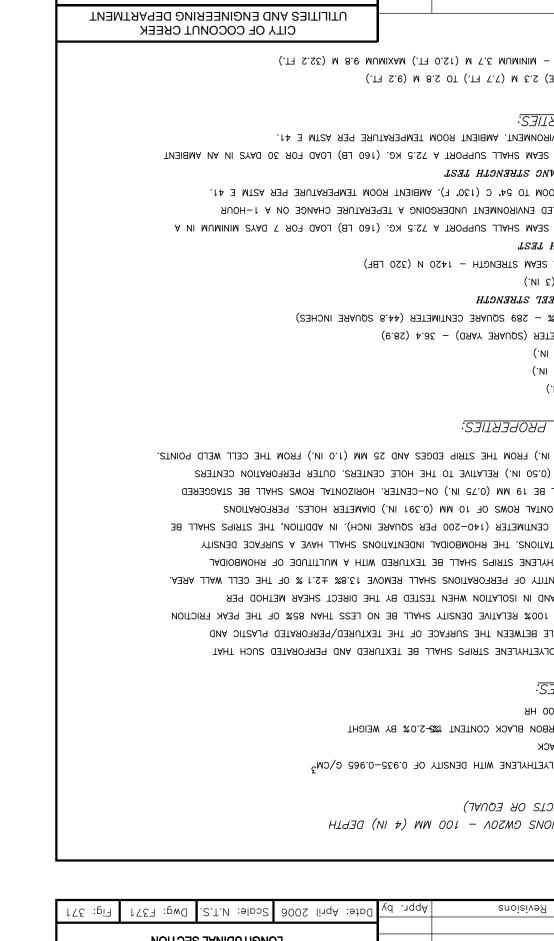

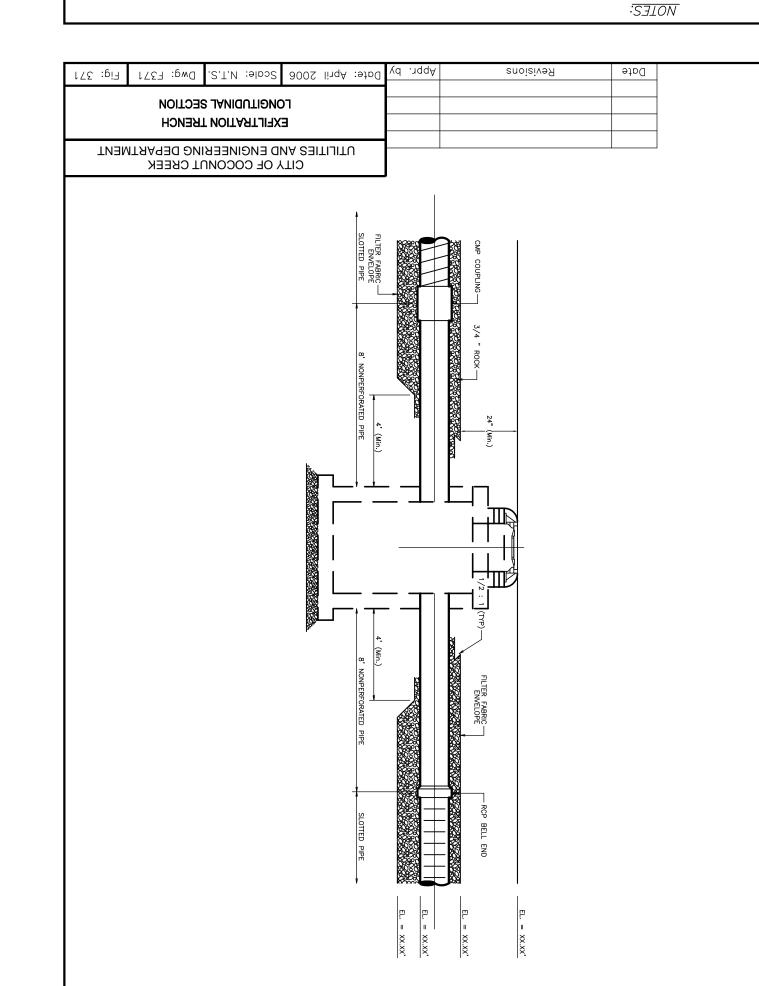

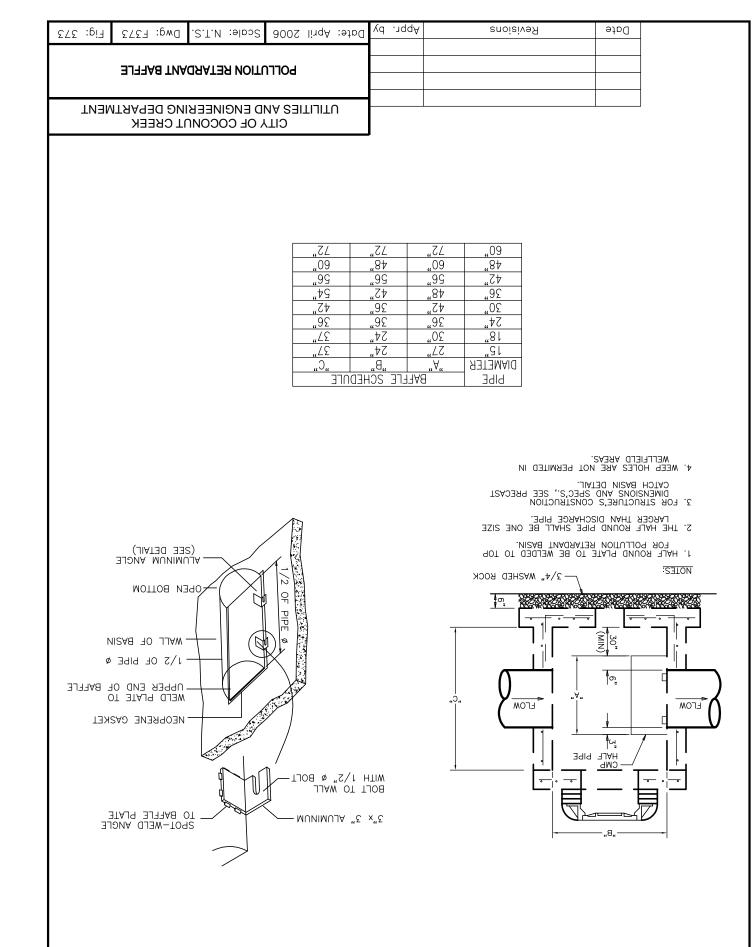

Jate: April 2006 | Scale: N.T.S. | Dwg: F407

SAMPLE PEDESTRIAN RAMPS

UTILITIES AND ENGINEERING DEPARTMENT

CITY OF COCONUT CREEK

