

TA-22447B

PRESENTATION DRAWING

Installation: Interior: Exterior:

Descriptions:

1	CUT OUT LETTERS SEE PROD DRAWING #ENT3LXAX005
---	---



BEFORE



AFTER

EAST ELEVATION



ENLARGED VIEW
SCALE: N.T.S



ADMINISTRATIVE APPROVAL 03-30-11
APPROVED

Customer Approval: _____ Date: ____/____/____



This sign intended to be installed in accordance with the requirements of Article 600 of the National Electrical Code and / or other applicable local codes. This includes proper grounding and bonding of the sign



Pattison Sign Group illuminated signs contain Fluorescent, Neon and/or HID Lamps. These lamps contain Mercury (Hg) Dispose of these lamps according to Local, Provincial, State, or Federal Laws

IT IS AGREED THAT THE CLIENT IS ENTIRELY RESPONSIBLE TO INSTALL THE CONCRETE BASE AS PER ENSEIGNES PATTISON SIGN GROUP'S TECHNICAL DRAWINGS OR THE EQUIVALENT. WHERE AN EXISTING BASE IS USED, THE CLIENT AGREES TO CHECK IF THE CONCRETE BASE CAN SUPPORT THE SIGN AS SUPPLIED BY ENSEIGNES PATTISON SIGN GROUP. ENSEIGNES PATTISON SIGN GROUP WILL NOT ACCEPT ANY LIABILITY.

Tel (506) 735-5506 Fax (506) 737-1740 Toll Free 1-800-561-9798

Client:	ENTERPRISE HOLDINGS		
Site:	COCONUT CREEK, FL		
Consultant:	TANYA ANDERSEN		
Draftsman:	JESSICA JALBERT	Date:	12.10.2010
Page:	4/5	Scale:	N.T.S

ISO 9001:2000 Certified Enterprise

www.pattisonsign.com

TA-22447B

PRESENTATION DRAWING

Installation:	<input type="checkbox"/> Interior:	<input checked="" type="checkbox"/> Exterior:
#	Descriptions:	
1	CUT OUT LETTERS SEE PROD DRAWING #ENT3LXAX005	




BEFORE



AFTER

SOUTH ELEVATION

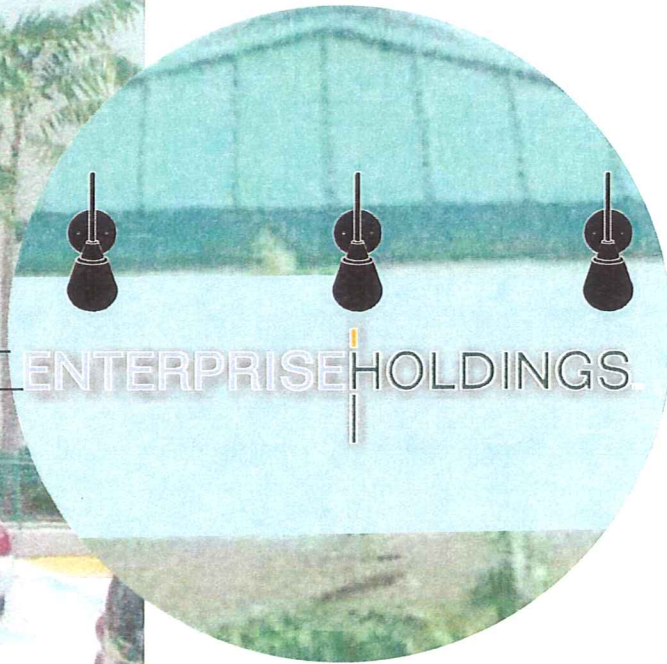

ENLARGED VIEW
SCALE: N.T.S



Tel (506) 735-5506 · Fax (506) 737-1740 · Toll Free 1-800-561-9798

Customer Approval: _____ Date: ____/____/____



This sign intended to be installed in accordance with the requirements of Article 600 of the National Electrical Code and / or other applicable local codes. This includes proper grounding and bonding of the sign




Pattison Sign Group illuminated signs contain Fluorescent, Neon and/or HID Lamps. These lamps contain Mercury (Hg) Dispose of these lamps according to Local, Provincial, State, or Federal Laws

IT IS AGREED THAT THE CLIENT IS ENTIRELY RESPONSIBLE TO INSTALL THE CONCRETE BASE AS PER ENSEIGNES PATTISON SIGN GROUP'S TECHNICAL DRAWINGS OR THE EQUIVALENT. WHERE AN EXISTING BASE IS USED, THE CLIENT AGREES TO CHECK IF THE CONCRETE BASE CAN SUPPORT THE SIGN AS SUPPLIED BY ENSEIGNES PATTISON SIGN GROUP. ENSEIGNES PATTISON SIGN GROUP WILL NOT ACCEPT ANY LIABILITY.


ISO 9001:2000 Certified Enterprise

www.pattisonsign.com

Client:	ENTERPRISE HOLDINGS		
Site:	COCONUT CREEK, FL		
Consultant:	TANYA ANDERSEN		
Draftsman:	JESSICA JALBERT	Date:	12.10.2010
Page:	5/5	Scale:	N.T.S

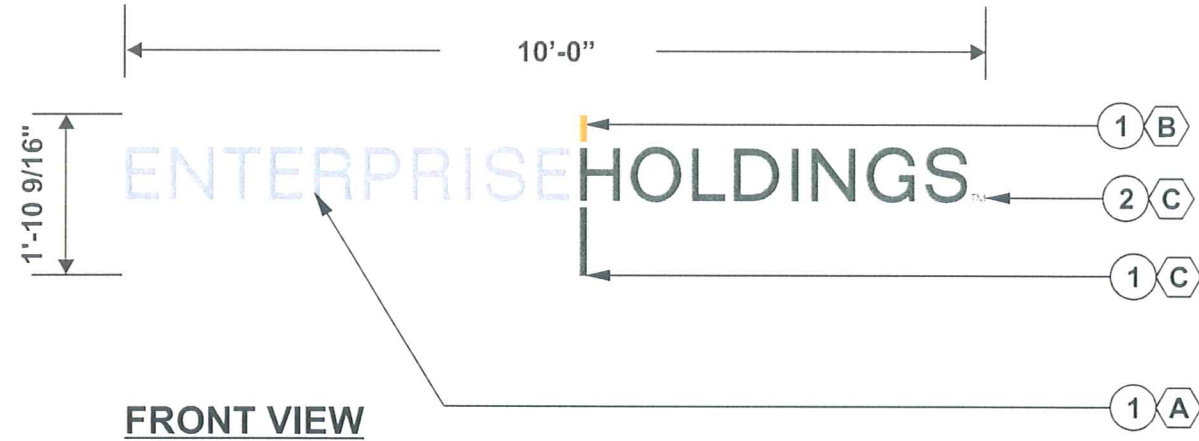

FRONT VIEW

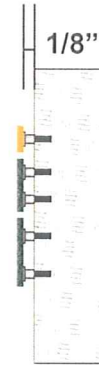

SIDE VIEW

ENT3LXAX005

CUT OUT LETTERS

Installation:	<input type="checkbox"/> Interior:	<input checked="" type="checkbox"/> Exterior:
Electrical specifications:		
Volts:	N/A	Amp.: N/A
		Circ.: N/A
#	Descriptions:	
1	1/2" TK. ALUMINUM LETTERS PIN MOUNTED TO WALL USING 1/8" SPACERS	
2	"TM" TO BE .125" ALUM. ATTACH TO WALL WITH DS TAPE	

#	Colors:
A	PAINTED PMS 646 LIGHT BLUE
B	PAINTED PMS 137 ORANGE
C	PAINTED PMS 425

#	Revision(s)	By:	Date:
1	REVISED SIZE	JJ	12.15.2010

Customer Approval: _____ Date: ____/____/____


PRODUCTION INFORMATION : XX	
XX	Descriptions: Plate #:
XX	XX
XX	XX
XX	XX
XX	XX
XX	XX
XX	XX
XX	XX

ISO 9001:2008 Certified Enterprise

ENSEIGNES PATTISON SIGN GROUP


Tel (506) 735-5506 · Fax (877) 737-1734 · Toll Free 1-800-561-9798

Client:	ENTERPRISE
Site:	VARIOUS
Draftsman:	JESSICA JALBERT
Checked By:	BP
Page:	1/1
Date:	12.10.2010
Scale:	3/4" = 1'-0"

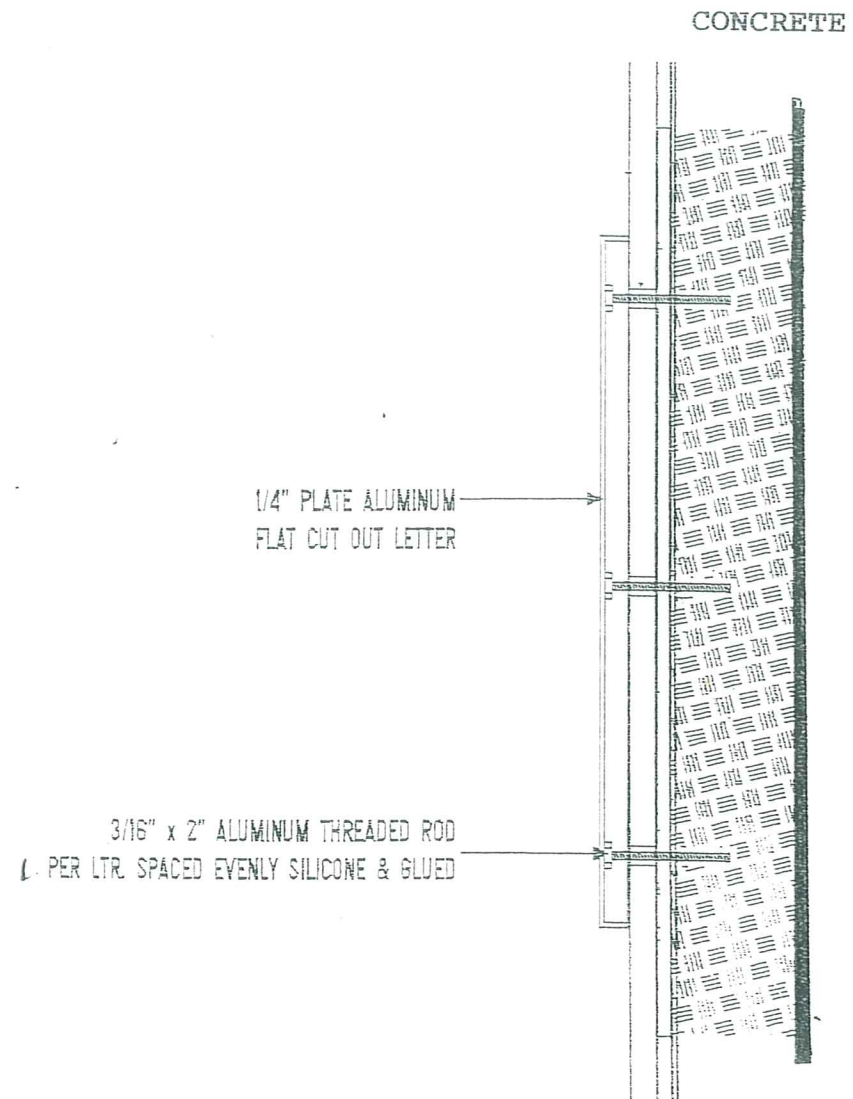

SECTION THRU LETTER @ WALL

NON - ILLUMINATED STUD MOUNTED LETTERS

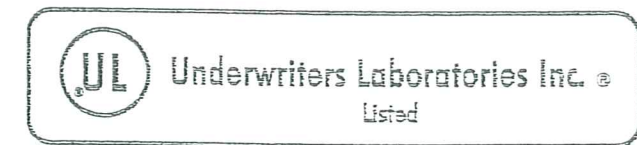

Broward & North Wall Signs

1. Design, fabrication and construction to the following codes and specifications:
 - A. The Florida Building Code 2007 and 2009 Supplements
 - B. American Welding Society AWS D1.2 2003
 - C. Specifications for aluminum structures by the Aluminum Association (Current Edition)
2. Structural Requirements:
 - A. All bolted connections shall be made with ASTM A307 bolt or equal.
 - B. All anchors bolts shall be ASTM A307 or equal (flat washers at nut)
 - C. All welds shall be made with E70XX electrodes or equal
 - D. The electrical installation shall be in compliance with the National Electric Code (NEC 2008) grounding and bonding as per NEC 250 600-17.
 - E. H.V.H.Z. section 1620 F.B.C., ASCE 7-05 140 MPH, exposure C

<p>NON ILLUMINATED ALUMINUM PLATE LETTERS</p> <p>CONCRETE WALL INSTALLATION 3/16 STUD 2" LONG</p>	<p>DATE: 08/22/08</p> <p>DWG#: 11316</p> <p>DRAWN BY: MARGIE</p> <p>SHEET #: 1</p>	<p><i>This drawing concept, rendering & specs are the exclusive property of Art Sign Company, Inc. And may not be shown to any person or corporation outside the clients organization. Nor are they to be reproduced in any way, shape or form without the expressed written consent of Art Sign Company, Inc.</i></p>	 <p>835 NW 6th Ave., Fort Lauderdale, FL 33311 ☎ 954.763.4410 • 954.763.2736 ☎ (salesrep)@artsignfl.com • www.artsignfl.com</p>	<p>ENGINEER</p> <p>TONG LE P.E., INC. Consulting Structural Engineers 5100 W Coopers Rd. #700 Margate FL Tong Le President (354)974-6660</p>
---	--	--	---	---



BEFORE



AFTER

TA-22447B
PRESENTATION DRAWING
(OPTION 2)

Installation: Interior: Exterior:

#	Descriptions:
1	1/8" ALUMINUM FACE WITH 3/4" ACRYLIC PUSH THRU LETTERS (SEE DETAILS PAGE 3)

#	Revision(s)	By:	Date:
1	REVISED FROM 1/2" TO 3/4"	JJ	01.06.2011

Customer Approval: _____ Date: ____/____/____



This sign intended to be installed in accordance with the requirements of Article 600 of the National Electrical Code and / or other applicable local codes. This includes proper grounding and bonding of the sign



Pattison Sign Group illuminated signs contain Fluorescent, Neon and/or HID Lamps. These lamps contain Mercury (Hg) Dispose of these lamps according to Local, Provincial, State, or Federal Laws

IT IS AGREED THAT THE CLIENT IS ENTIRELY RESPONSIBLE TO INSTALL THE CONCRETE BASE AS PER ENSEIGNES PATTISON SIGN GROUP'S TECHNICAL DRAWINGS OR THE EQUIVALENT. WHERE AN EXISTING BASE IS USED, THE CLIENT AGREES TO CHECK IF THE CONCRETE BASE CAN SUPPORT THE SIGN AS SUPPLIED BY ENSEIGNES PATTISON SIGN GROUP. ENSEIGNES PATTISON SIGN GROUP WILL NOT ACCEPT ANY LIABILITY.




Tel (506) 735-5506 · Fax (506) 737-1740 · Toll Free 1-800-561-9798

Client:	ENTERPRISE HOLDINGS		
Site:	COCONUT CREEK, FL		
Consultant:	TANYA ANDERSEN		
Draftsman:	JESSICA JALBERT	Date:	12.10.2010
Page:	2/5	Scale:	N.T.S

ISO 9001:2000 Certified Enterprise

www.pattisonsign.com

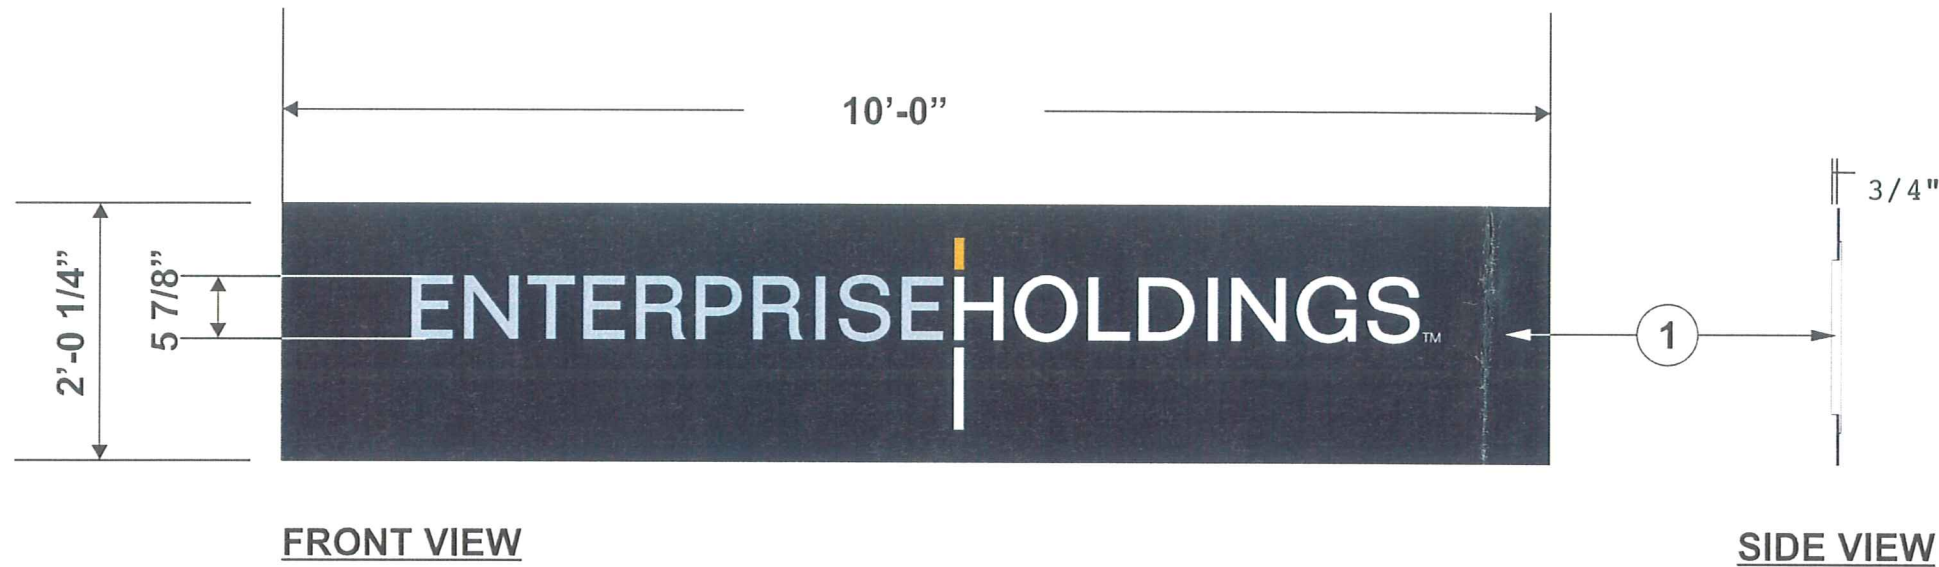

TA-22447B
PRESENTATION DRAWING
(OPTION 2)

Installation: Interior: Exterior:

#	Descriptions:
1	1/8" ALUMINUM FACE WITH 3/4" ACRYLIC PUSH THRU LETTERS

#	Revision(s)	By:	Date:
1	REVISED FROM 1/2" TO 3/4"	JJ	01.06.2011

Customer Approval: _____ Date: ____/____/____

This sign intended to be installed in accordance with the requirements of Article 600 of the National Electrical Code and / or other applicable local codes. This includes proper grounding and bonding of the sign

Pattison Sign Group illuminated signs contain Fluorescent, Neon and/or HID Lamps. These lamps contain Mercury (Hg) Dispose of these lamps according to Local, Provincial, State, or Federal Laws

IT IS AGREED THAT THE CLIENT IS ENTIRELY RESPONSIBLE TO INSTALL THE CONCRETE BASE AS PER ENSEIGNES PATTISON SIGN GROUP'S TECHNICAL DRAWINGS OR THE EQUIVALENT. WHERE AN EXISTING BASE IS USED, THE CLIENT AGREES TO CHECK IF THE CONCRETE BASE CAN SUPPORT THE SIGN AS SUPPLIED BY ENSEIGNES PATTISON SIGN GROUP. ENSEIGNES PATTISON SIGN GROUP WILL NOT ACCEPT ANY LIABILITY.



Tel (506) 735-5506 · Fax (506) 737-1740 · Toll Free 1-800-561-9798

Client:	ENTERPRISE HOLDINGS		
Site:	COCONUT CREEK, FL		
Consultant:	TANYA ANDERSEN		
Draftsman:	JESSICA JALBERT	Date:	12.10.2010
Page:	3/5	Scale:	N.T.S