





T&T Design and Development Inc.
 6810 Lyons Technology Circle
 Suite 140, Coconut Creek, FL
 Phone: (954) 725-9188
 Fax: (954) 725-9188
 www.ttdesigninc.com
 info@ttdesigninc.com

FIRST BAPTIST CHURCH OF COCONUT CREEK
 5100 W. Hillsboro Blvd. Coconut Creek, FL 33073

REV:	
DATE:	06-11-2013
ISSUE FOR:	PRELIMINARY DESIGN
REV:	09-8-2015
DATE:	
ISSUE FOR:	RESUBMITTAL

PH-1
 SITE
 DETAILS

SHEET TITLE: PH-1 SITE DETAILS
 DRAWING NO. E0
 EDWARD TORRES AP 94792

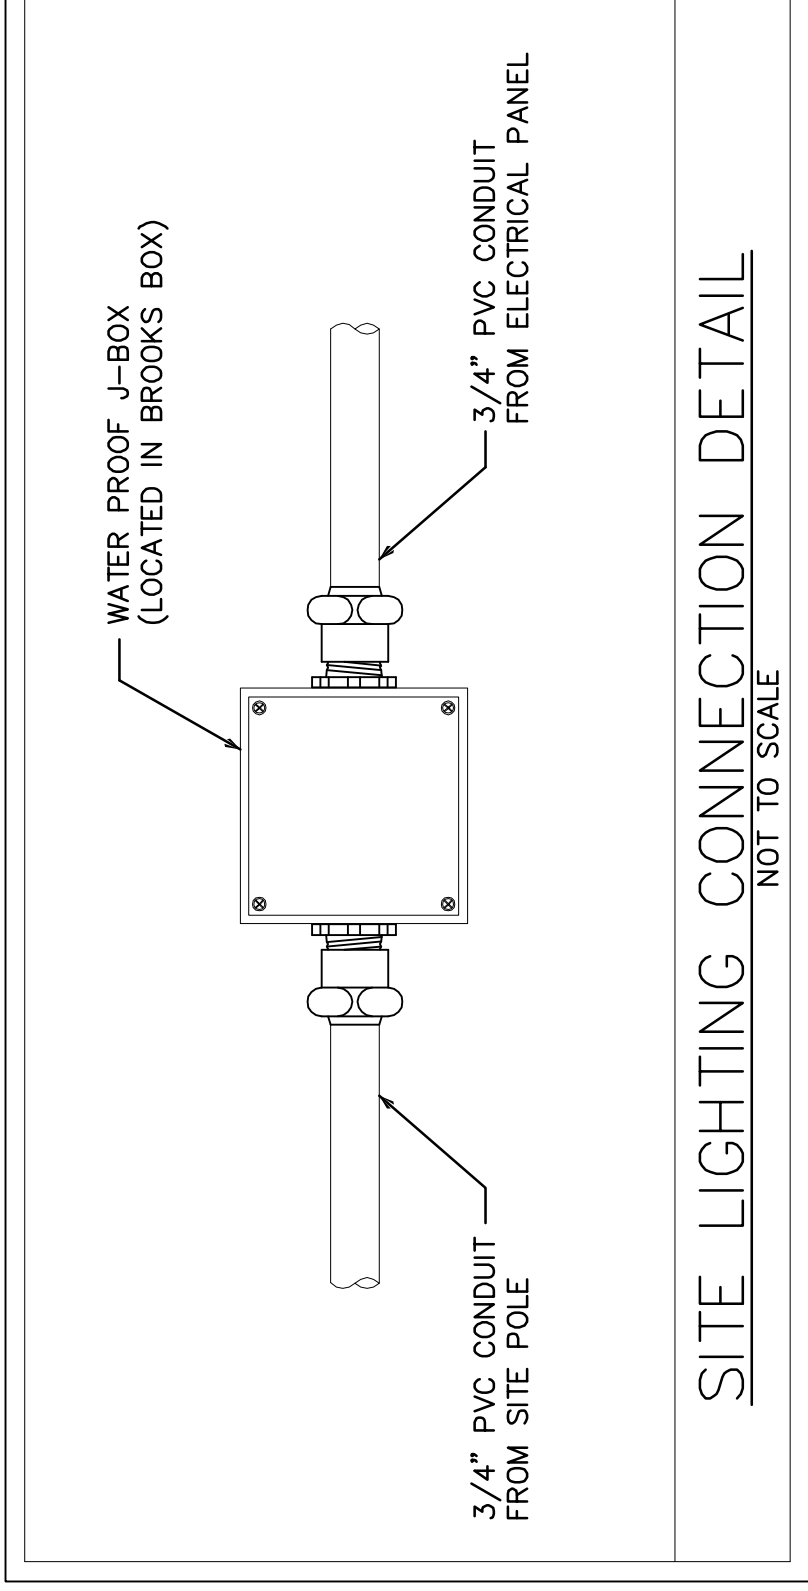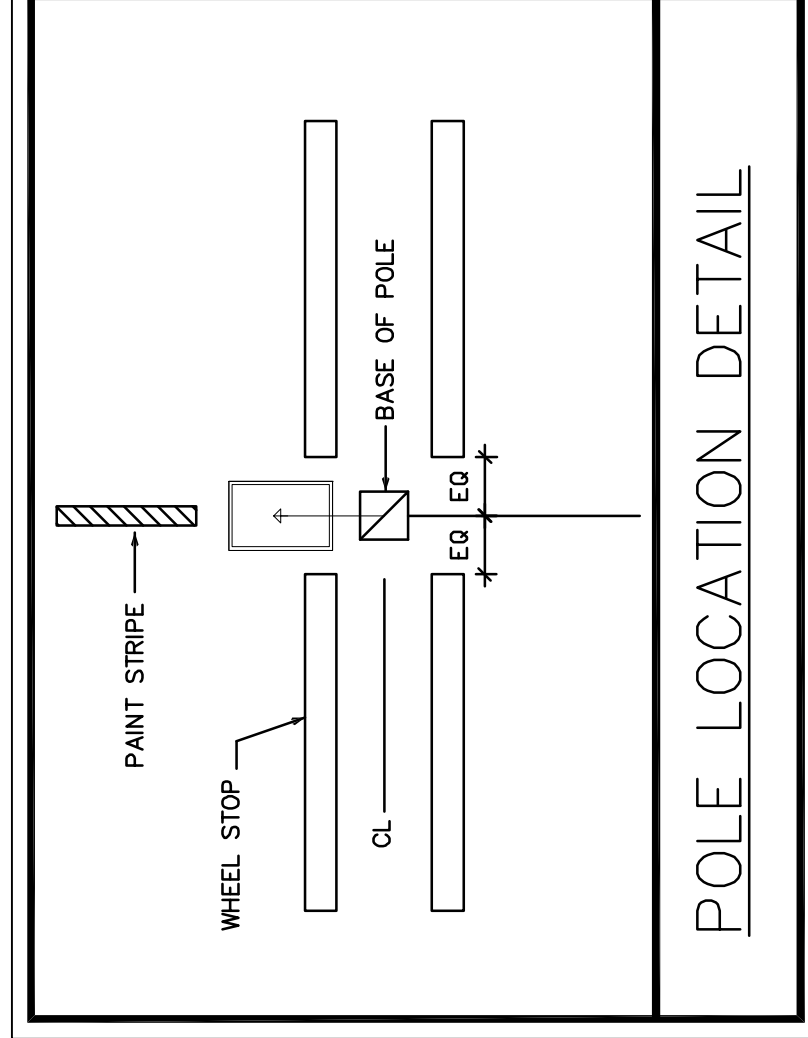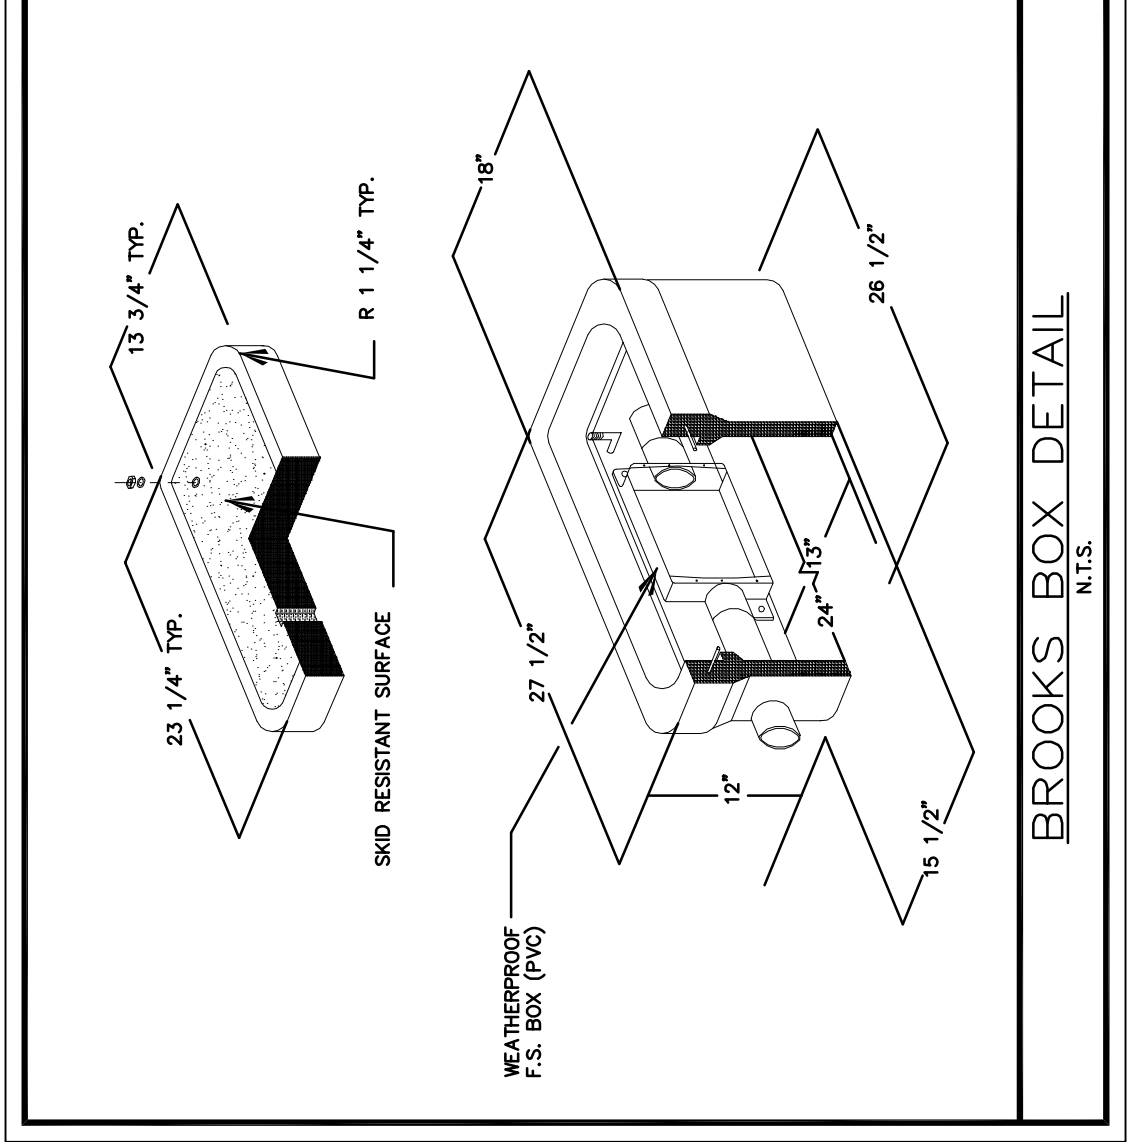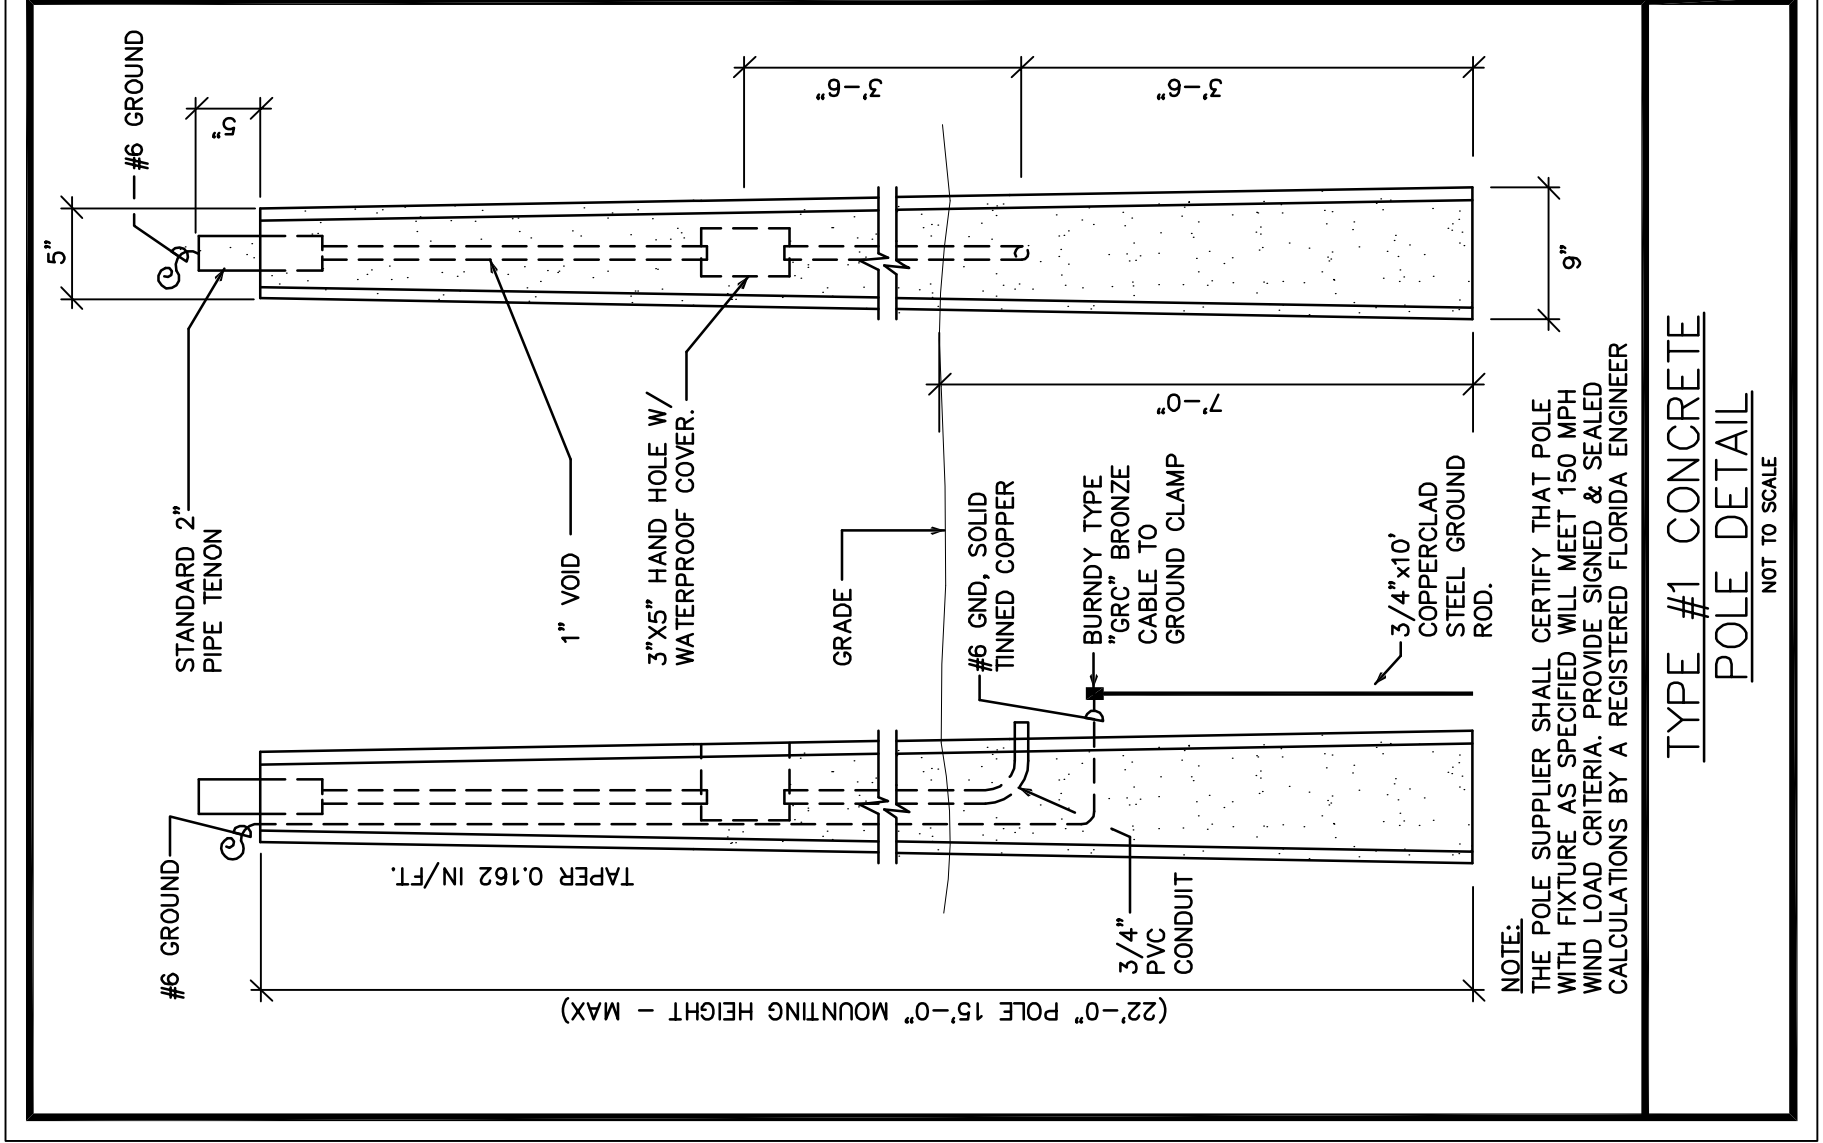

EMCO — GULLWING LED FIXTURE