


project:
**first
 baptist
 church**
 coconut creek
 florida

EXISTING TREE LIST

ID#	TREE TYPE	DESCRIPTION	STATUS	REPLACEMENT CANOPY AREA (S.F.)
7669	Bischoffia	50' Ht. x 40' spr. 8" cal.	remove	n/a
7670	Bischoffia	50' Ht. x 40' spr. 16" cal.	remove	n/a
7671	Strangler fig	50' Ht. x 50' spr. 36" cal.	remove	1963 s.f.
7672	Acacia / Lead tree / Brazilian pepper cluster		remove	n/a
7673	Live oak	20' Ht. x 20' spr. 12" cal.	remain	n/a
7674	Live oak	25' Ht. x 20' spr. 14" cal.	remain	n/a
7675	Laurel oak	40' Ht. x 30' spr.	remain	n/a
7676	Slash pine	50' Ht. x 25' spr. 14" cal.	remain	n/a
7677	Live oak	25' Ht. x 20' spr. 14" cal.	remain	n/a
7678	Live oak	40' Ht. x 40' spr. 24" cal.	remain	n/a
7679	Slash pine	50' Ht. x 16' spr. 14" cal. poor	remain	n/a
7680	Gumbo limbo	30' Ht. x 20' spr. 5 trunks each 4"-6" cal.	remain	n/a
7681	Gumbo limbo	20' Ht. x 20' spr. 10" cal.	remain	n/a
7682	Gumbo limbo	20' Ht. x 20' spr. 18" cal.	remain	n/a
7683	Gumbo limbo	20' Ht. x 20' spr. 18" cal.	remain	n/a
7684	Gumbo limbo	20' Ht. x 20' spr. 24" cal. 1 main trunk 4"-6" cal.	remove	314 s.f.
7685	Strangler fig	20' Ht. x 20' spr. 24" cal.	remove	314 s.f.
7686	Lead tree	25' Ht. x 20' spr. 6" cal.	remove	n/a
7687	Strangler fig	40' Ht. x 40' spr. 48" cal.	remove	1256 s.f.
7688	Sabal palm	18' Ht. 12" cal.	remain	n/a
7689	Sabal palm	16' Ht. 12" cal.	remain	n/a
8018	Slash pine	40' Ht. x 30' spr. 18" cal.	remain	n/a
8018a	Lead tree / Brazilian pepper cluster	cluster	remove	n/a
8018b	Lead tree / Brazilian pepper cluster	cluster	remove	n/a
TOTAL REPLACEMENT CANOPY AREA REQUIRED =				3841 s.f.

LEGEND

- EXISTING TREES TO BE REMOVED
- EXISTING TREES TO REMAIN
- EXISTING PALMS TO REMAIN
- PROPOSED PALMS
- PROPOSED TREES

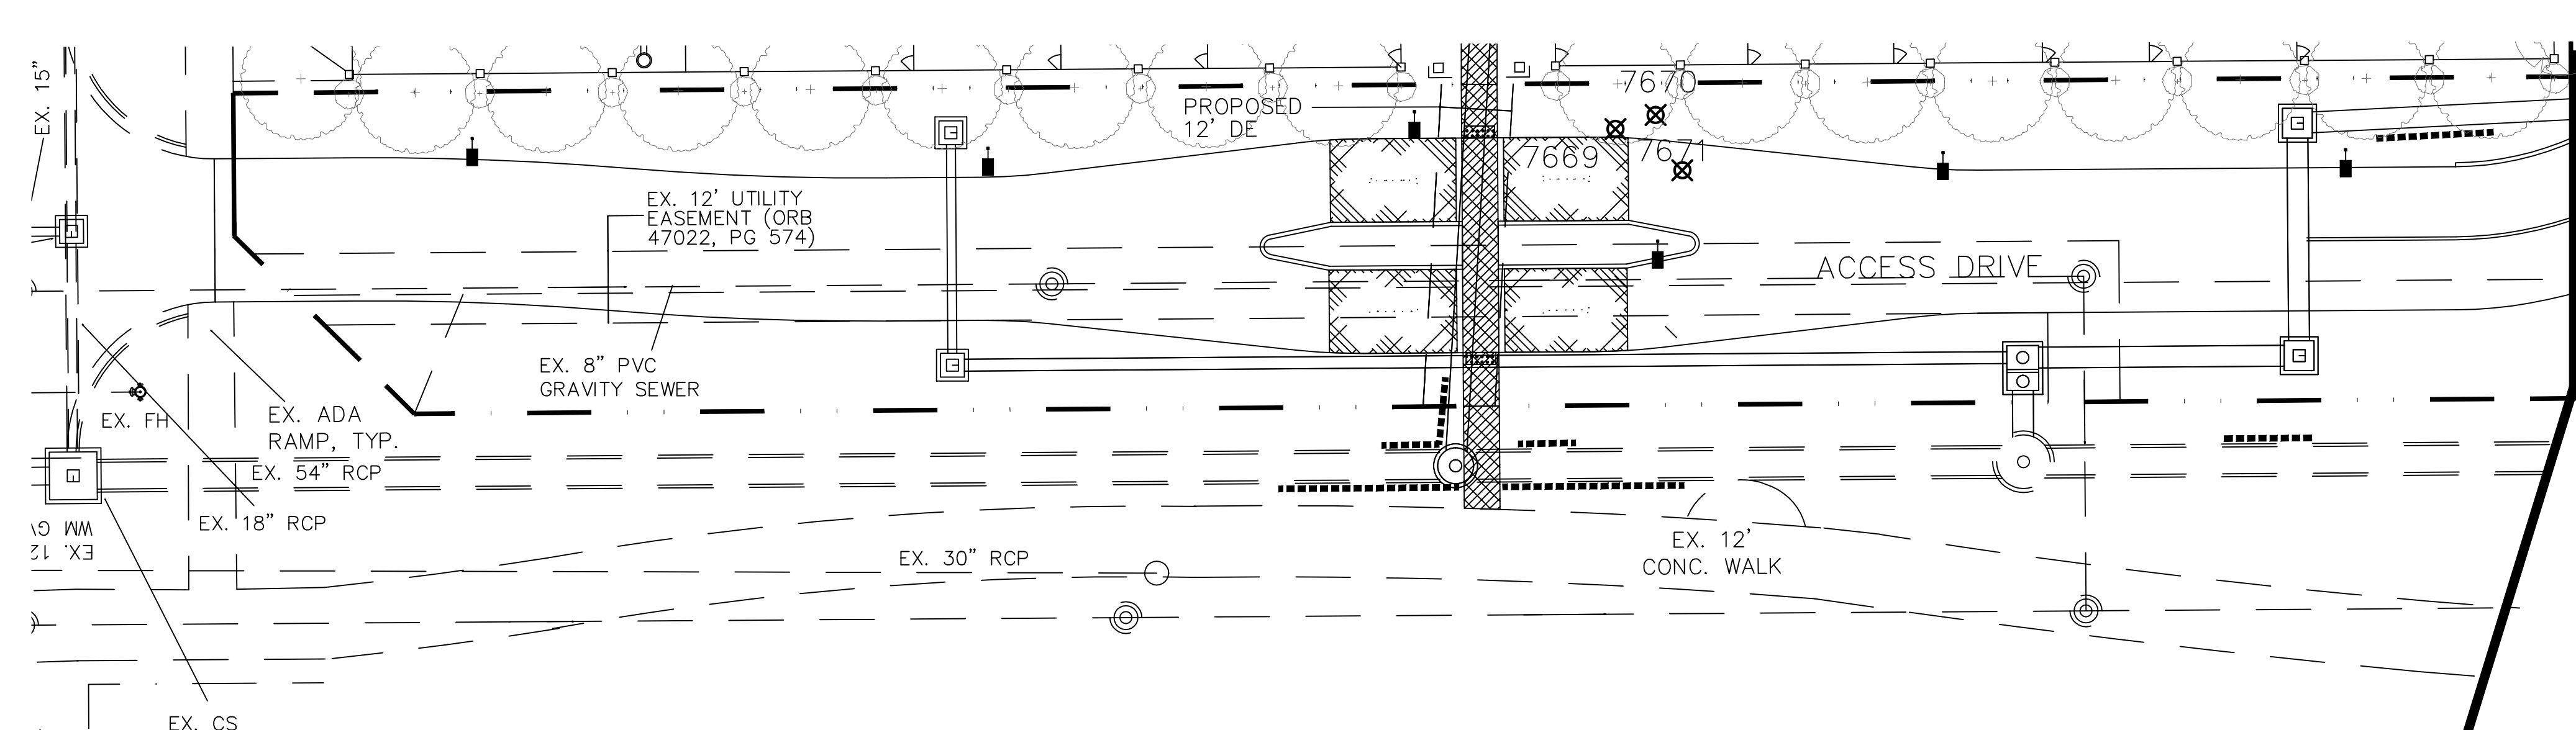

dave bocker
 landscape architecture/planning inc.

601 n. congress ave., suite 105-a
 delay beach, florida 33445
 561-276-6311

#LA0000999

sheet title:

**existing
 tree plan**

project number:
 4114

date: 7-15-14
 scale: 1" = 20'
 drawn by: jae

revisions:

- ▲ 9-9-14
- ▲ 11-26-14
- ▲ 9-10-15
- ▲
- ▲

sheet:

L-2