


NORTH
↑

project:
**first
baptist
church**
coconut creek
florida

LEGEND

- ⊗ EXISTING TREES TO BE REMOVED
- + EXISTING TREES TO REMAIN
- EXISTING PALMS TO REMAIN
- PROPOSED PALMS
- ⊕ PROPOSED TREES

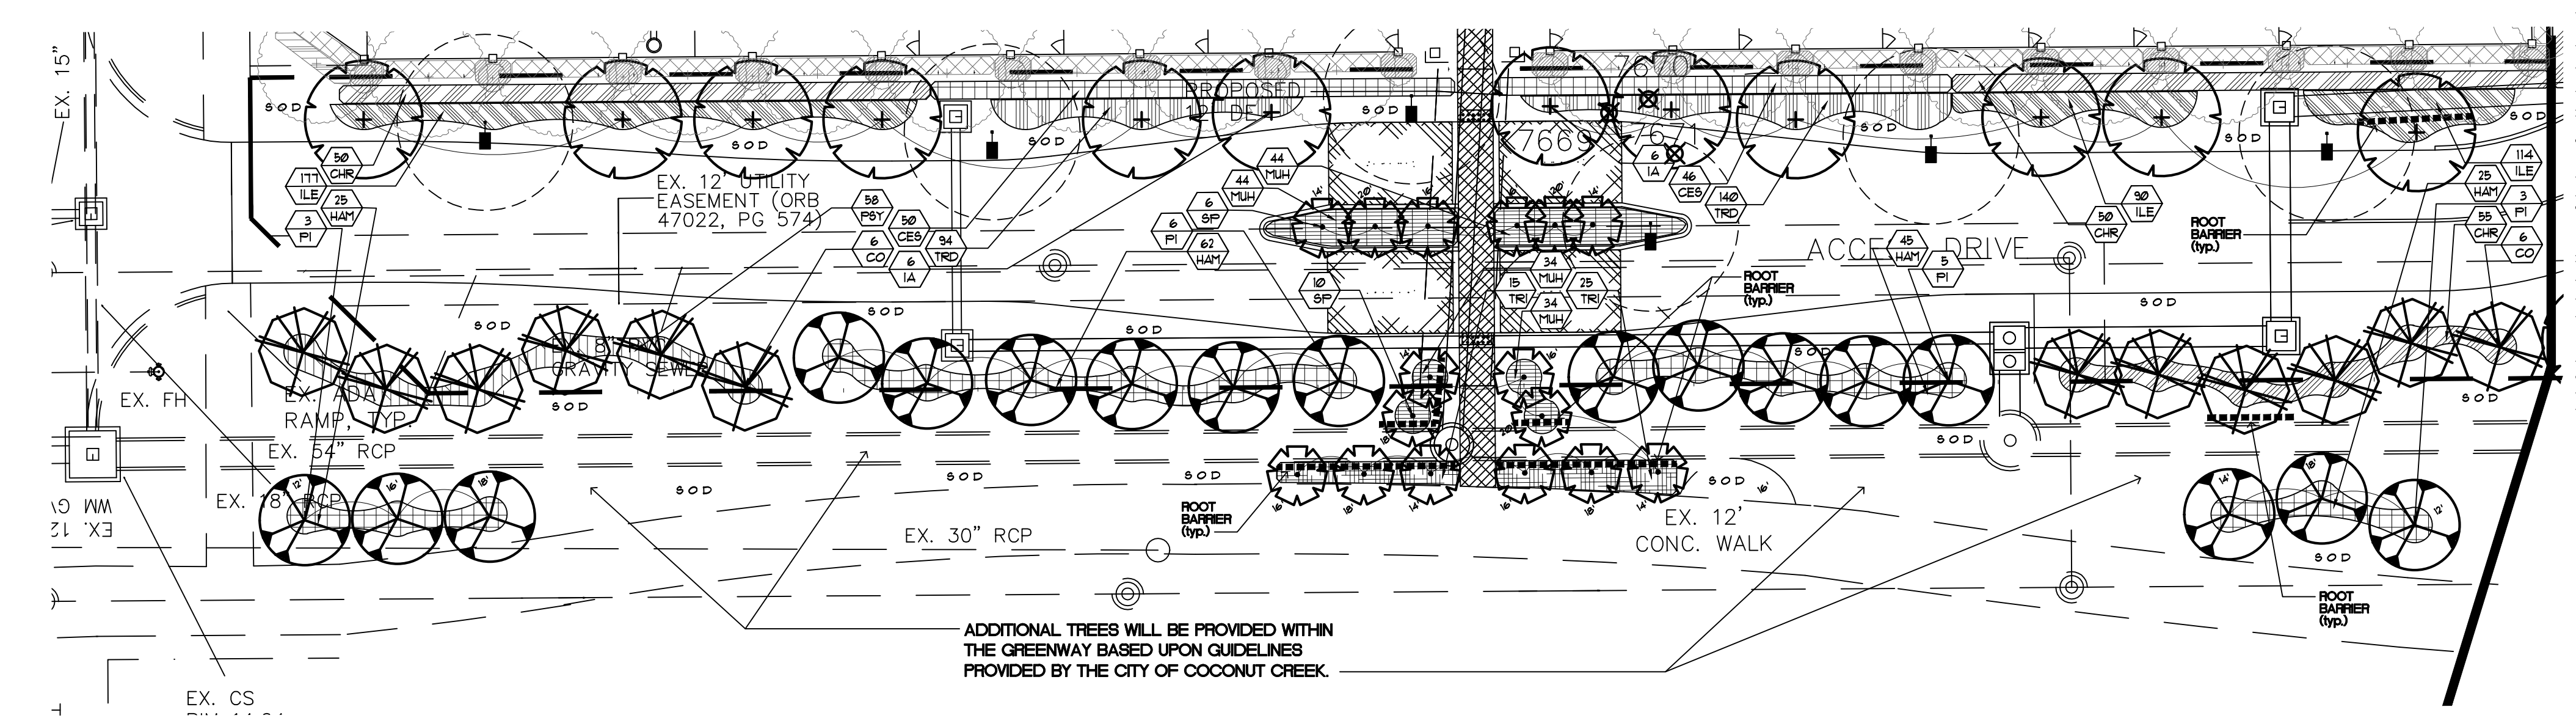

ADDITIONAL TREES WILL BE PROVIDED WITHIN THE GREENWAY BASED UPON GUIDELINES PROVIDED BY THE CITY OF COCONUT CREEK.

#LA00009999

sheet title:
planting plan

project number:
4114

date: 7-15-14
scale: 1" = 20'
drawn by: jae

revisions:
▲ 9-9-14
▲ 11-26-14
▲ 9-3-15
▲ 9-10-15

sheet:
L-4

4 of 11 sheets