




MATCH LINE 'A'
(SEE SHEET 1)

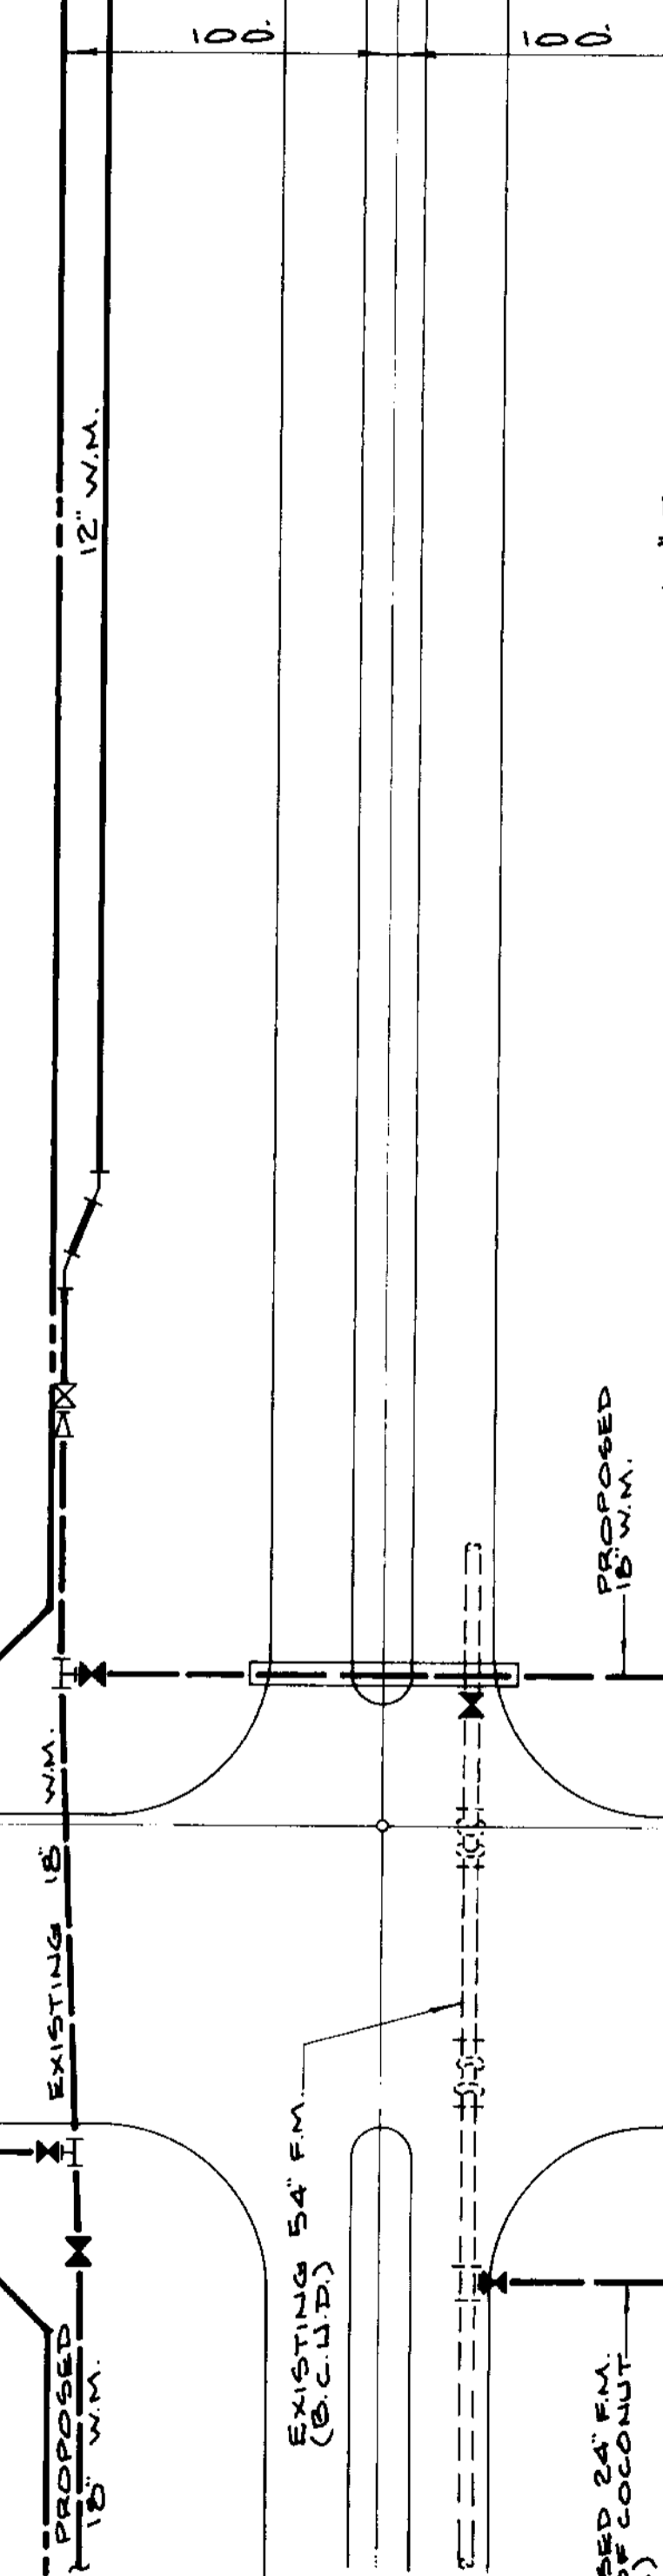

MATCH LINE 'B'
(SEE SHEET 1)

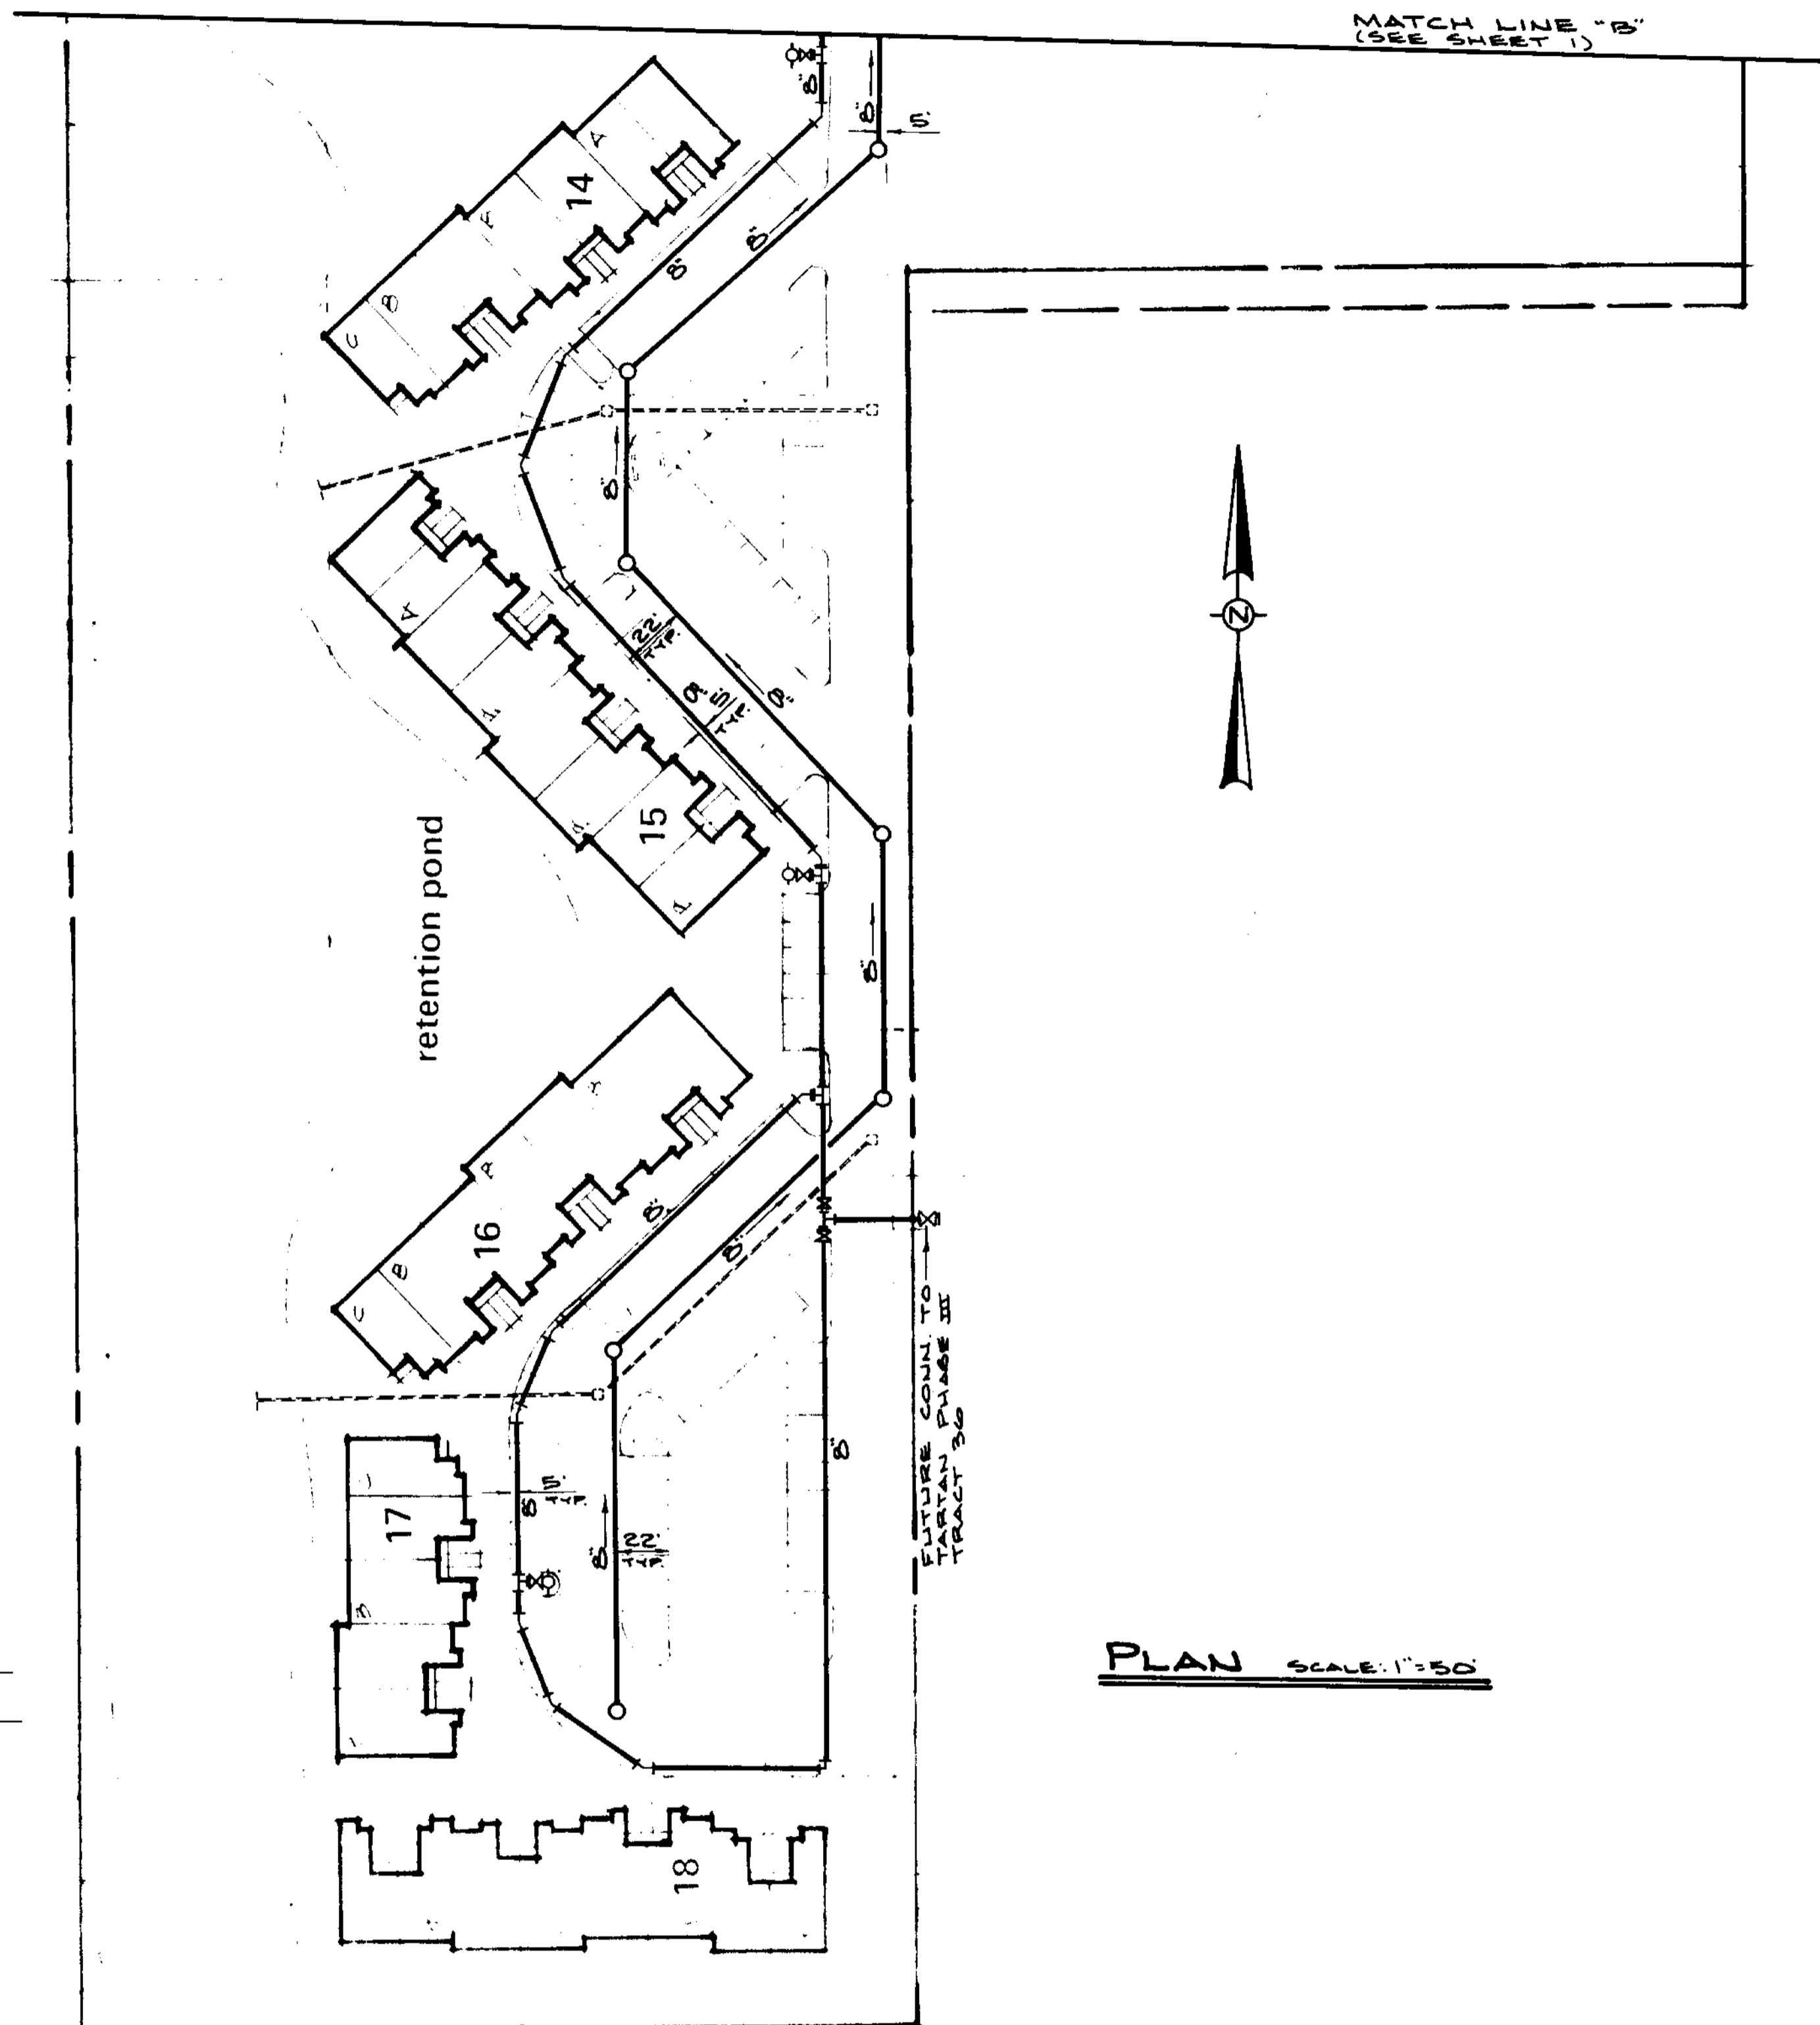

PLAN SCALE: 1"=50'

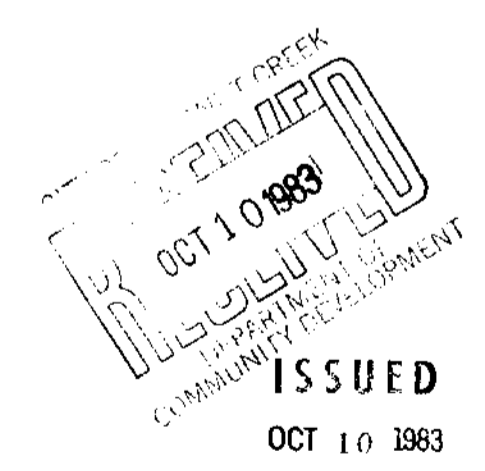

WATER DISTRIBUTION SYSTEM & SEWAGE COLLECTION SYSTEM CONCEPTUAL PLAN			
AMURCON CORPORATION ORLANDO, FLORIDA			
FISHERMAN'S LANDING AT COCONUT CREEK			
MCLAUGHLIN ENGINEERING CO. FORT LAUDERDALE, FLORIDA AND JOHN B. SMITH ENGINEERS, INC. MARGATE, FLORIDA			
DESIGN R.C.S.	DRAWN W.E.L.	DATE OCT, 1983	FILE 83-130
Approved By Registered Engineer No. 31177		SHEET 2 OF 2	