
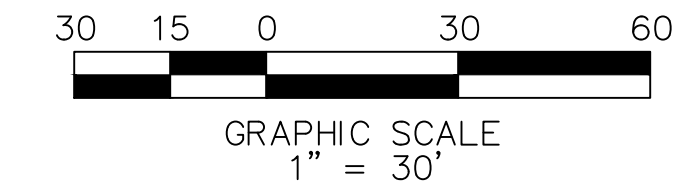


TRACT 'A'
SEVEN HILLS MULTI-CENTER
LAND USE: COMMERCIAL
ZONING: PCD

EXIST. BUILDING "A"
45,057 SF
F.F.E. = 17.60' N.A.V.D

CITY OF COCONUT CREEK
LAND USE: OFFICE PARK
ZONING: PCD

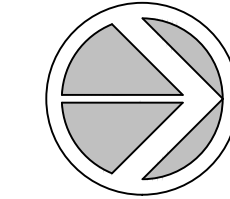

MATCH LINE B-B (FOR CONTINUATION SEE SHEET C-2.4)

MATCH LINE A-A (FOR CONTINUATION SEE SHEET C-2.3)

- NOTE:
1. ALL TAPPING SLEEVES TO BE MECHANICAL JOINT.
 2. FIRE HYDRANTS TO BE A MINIMUM 6' FROM FDC.
 3. GATE VALVES SHALL BE A MINIMUM OF 4' AND MAXIMUM 7' FROM FIRE HYDRANTS.
 4. DOUBLE VALVES REQUIRED IN ALL TIE-IN LOCATIONS.

WATER & SEWER LEGEND	
	DOUBLE WATER METER SERVICE
	SINGLE WATER METER SERVICE
	LENGTH, SIZE & TYPE OF WATER MAIN
	FIRE HYDRANT, GATE VALVE & TEE ASSEMBLY
	PROPOSED GATE VALVE
	BACTERIOLOGICAL SAMPLING POINT
	EXISTING OR FUTURE UTILITIES
	D.I.P. PIPE
	RIM ELEVATION
	INVERT ELEVATION
	MANHOLE DESIGNATION
	LENGTH & SLOPE OF PIPE
	DOUBLE SEWER LATERAL
	SINGLE SEWER LATERAL
	CLEAN OUT TO GRADE

NOTE: ALL ELEVATIONS IN NAVD 88

NO.	DATE	DESCRIPTION

DATE:
Oct. 2014

SCALE:
1"=30'

DESIGNED BY:
M.G.

DRAWN BY:
M.A.S.

JOB NUMBER
13-3581

SHEET No.
C-2.2

SEAL