



NOTES:  
1. SEE PLAN FOR ROADWAY SPOT GRADING.

SECTION A-A  
NOT TO SCALE

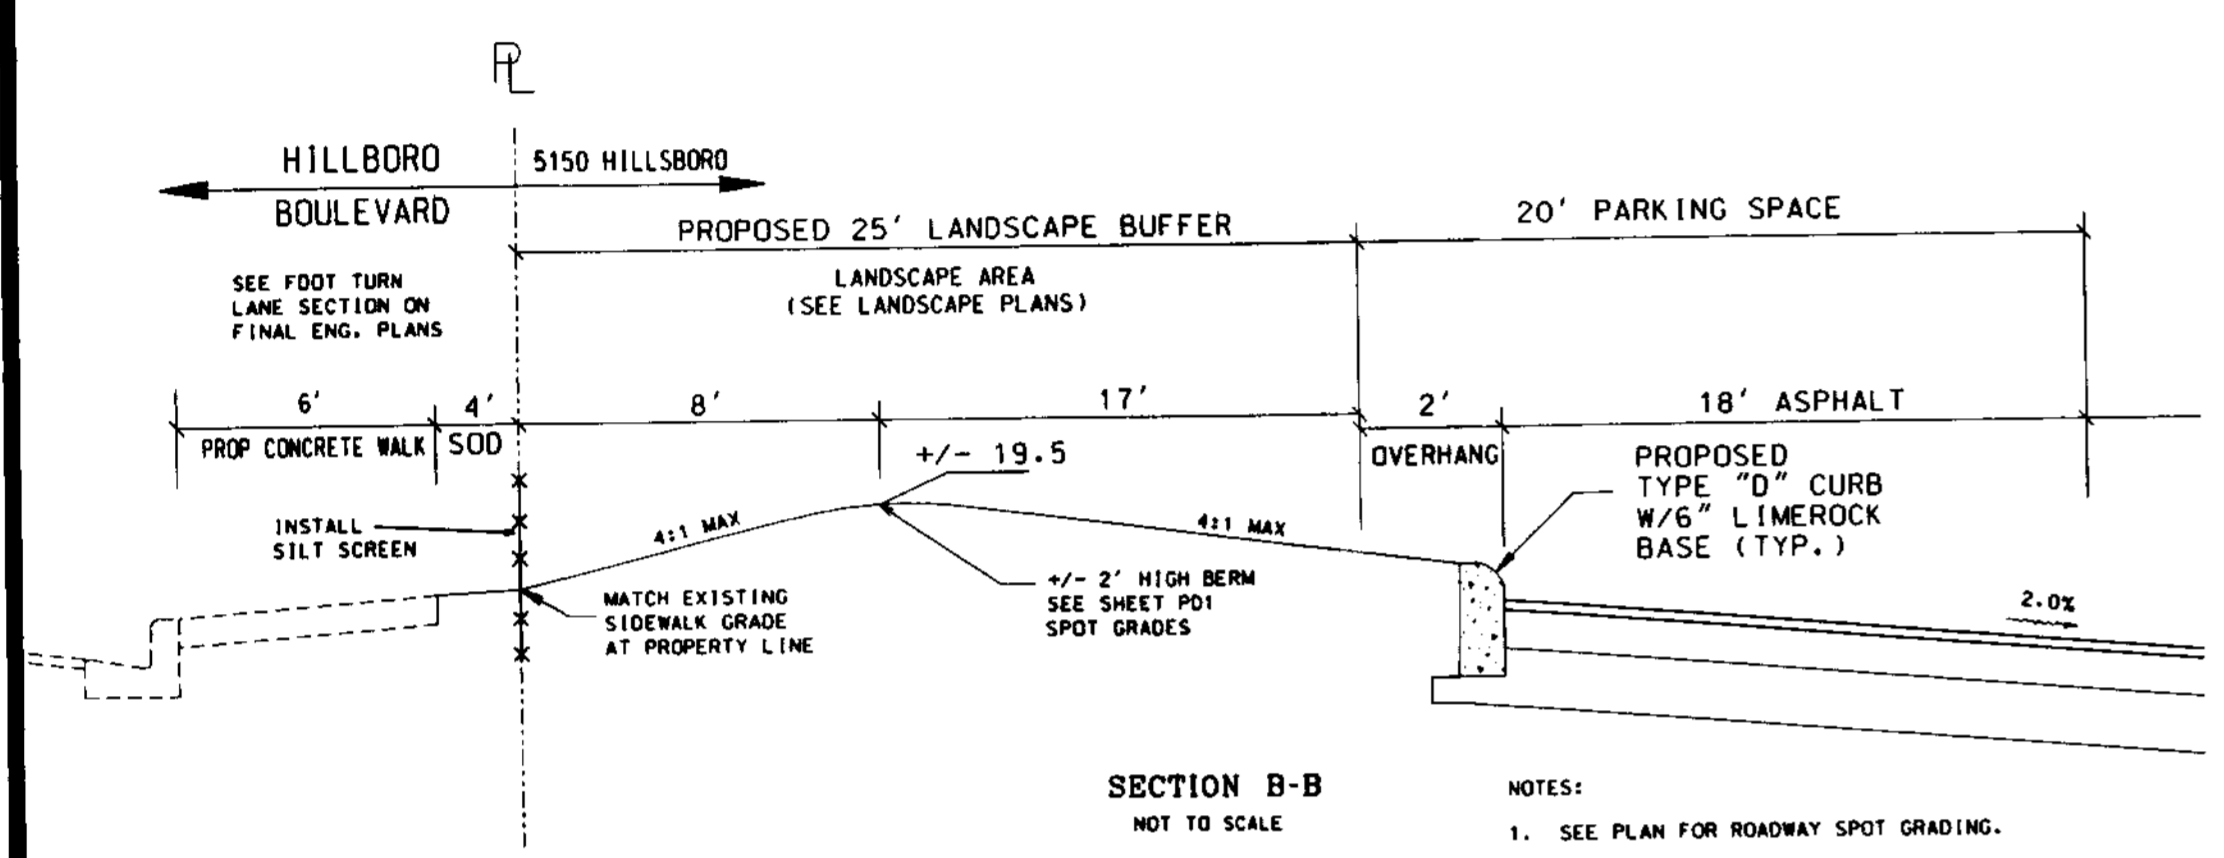


NOTES:  
1. SEE PLAN FOR ROADWAY SPOT GRADING.


SECTION B-B  
NOT TO SCALE

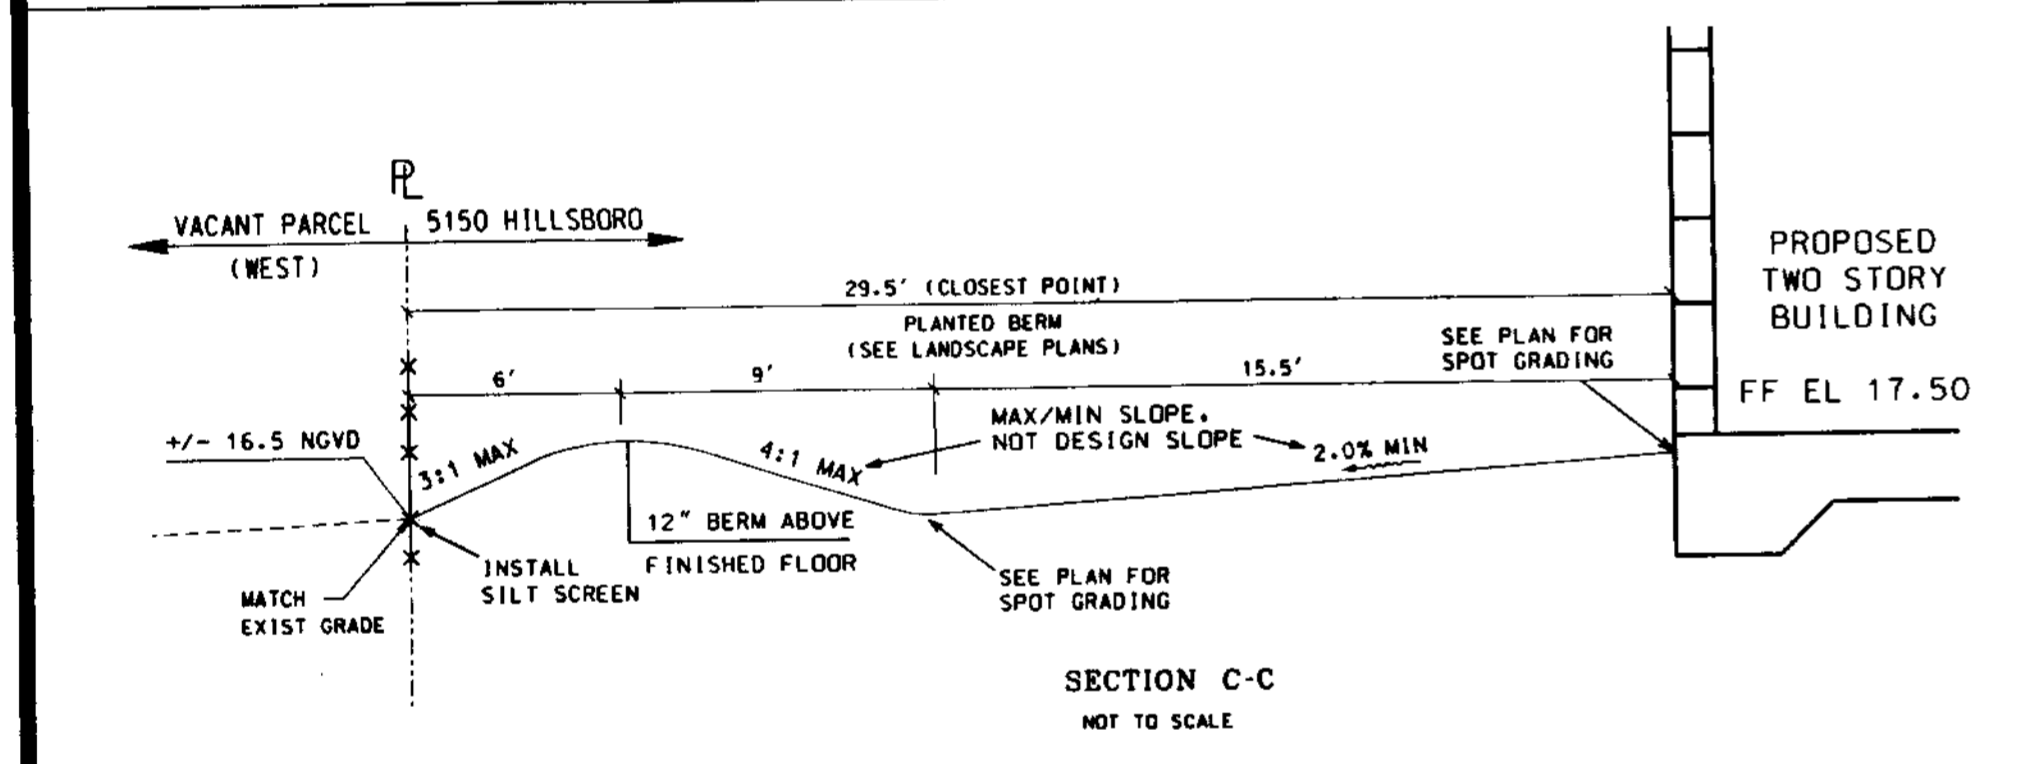



SECTION C-C  
NOT TO SCALE

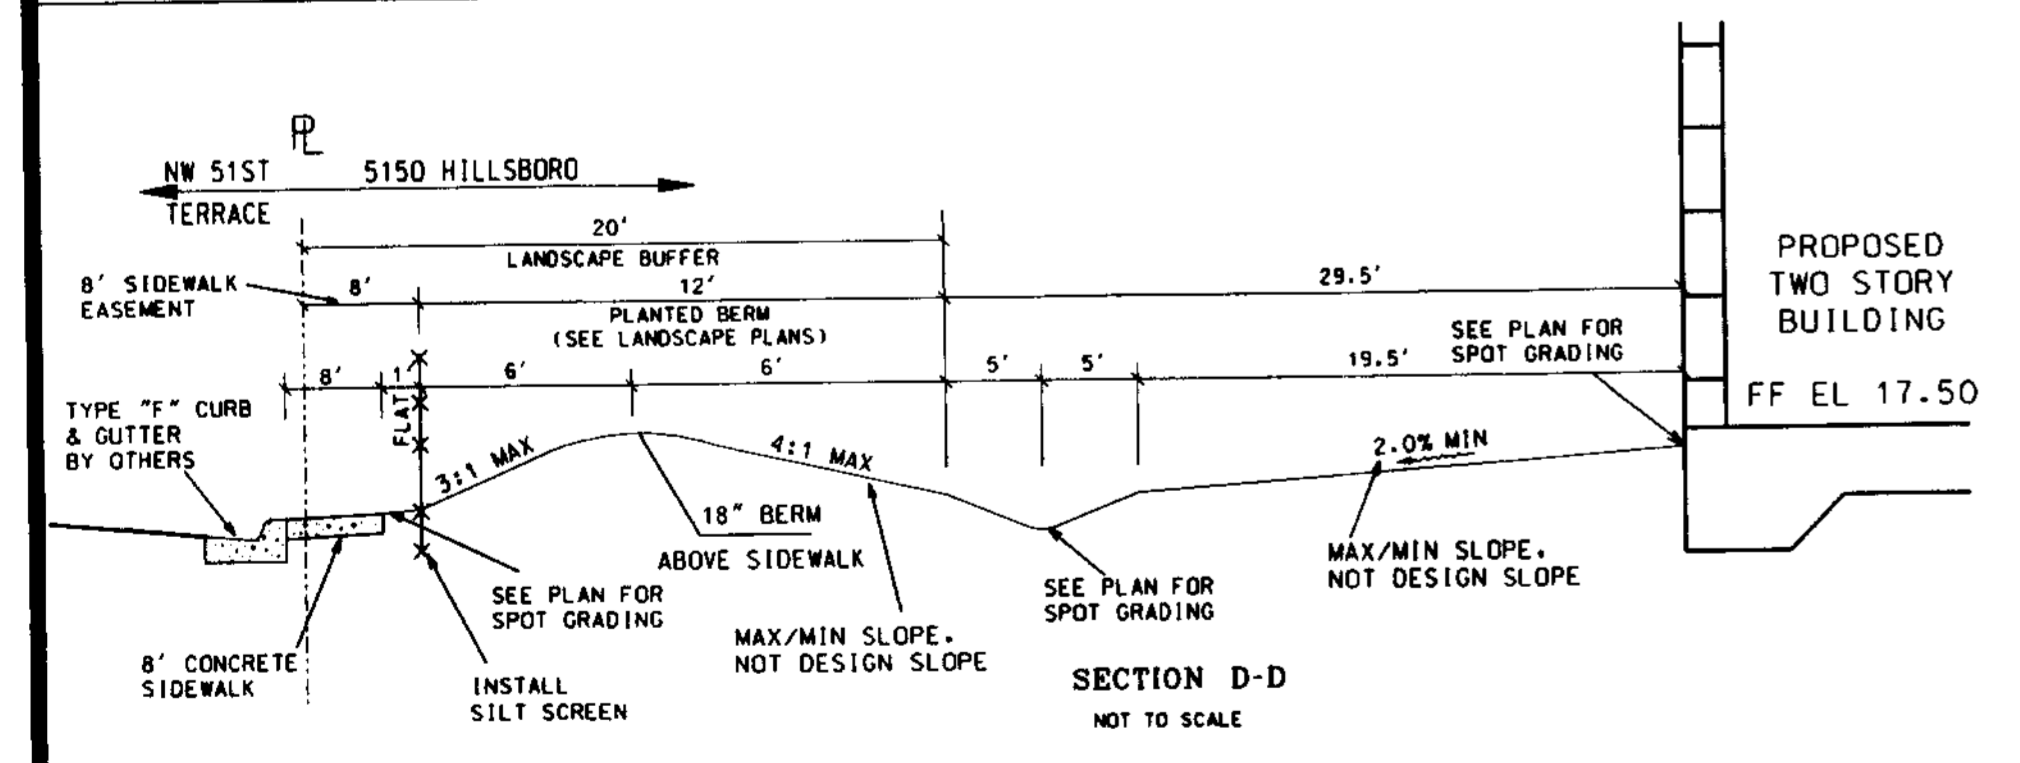

SECTION D-D  
NOT TO SCALE

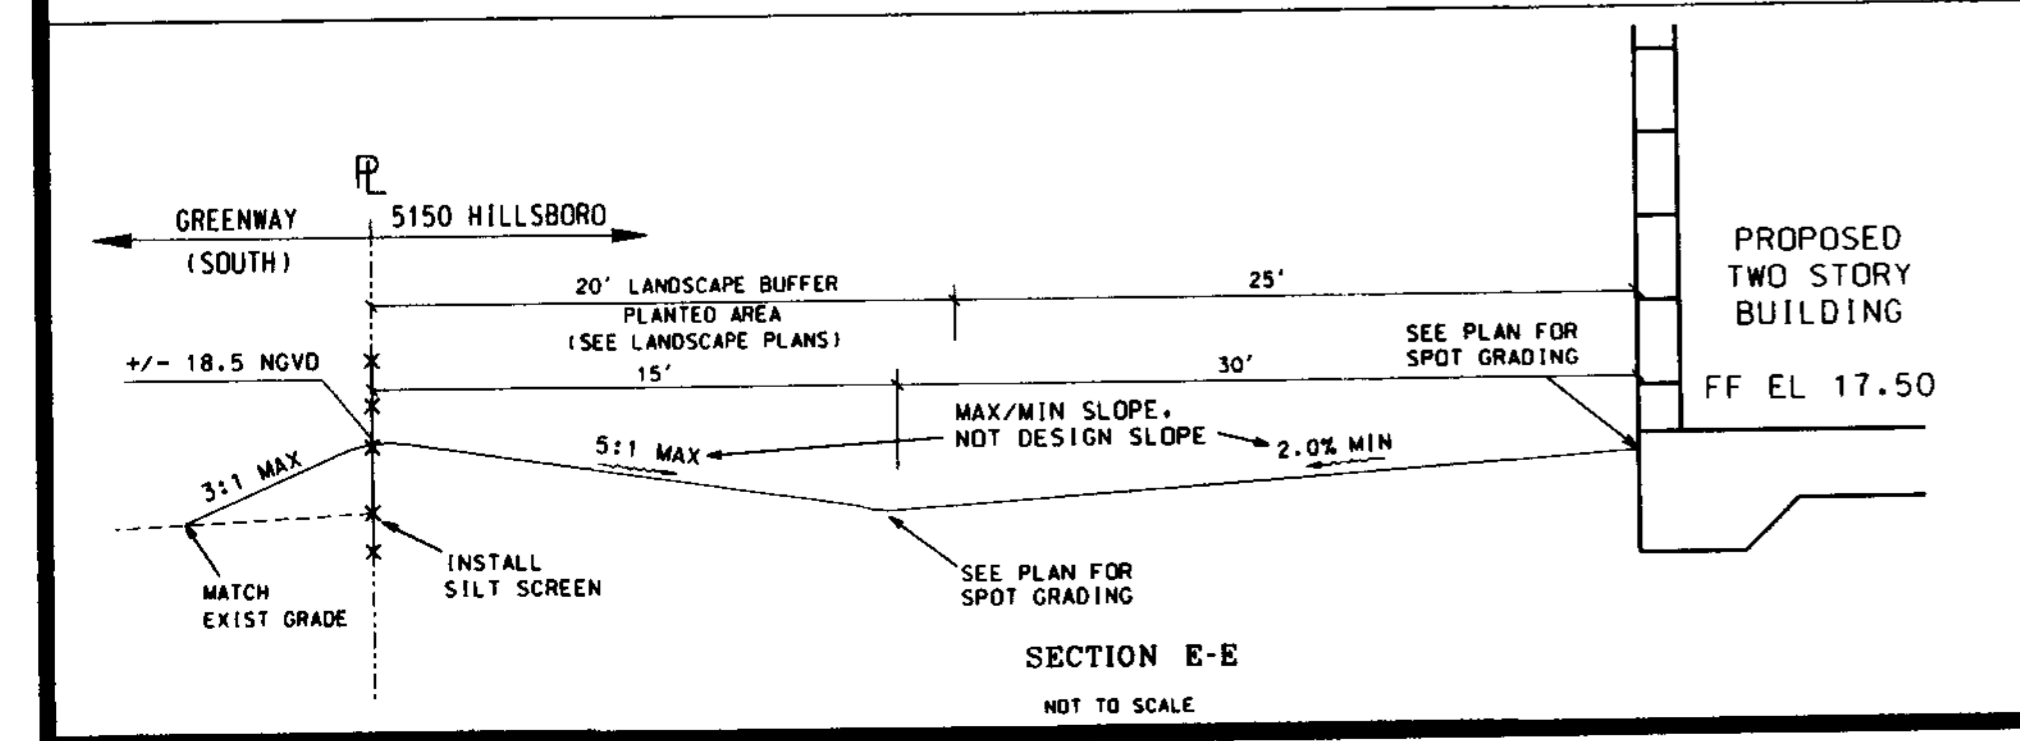

SECTION E-E  
NOT TO SCALE

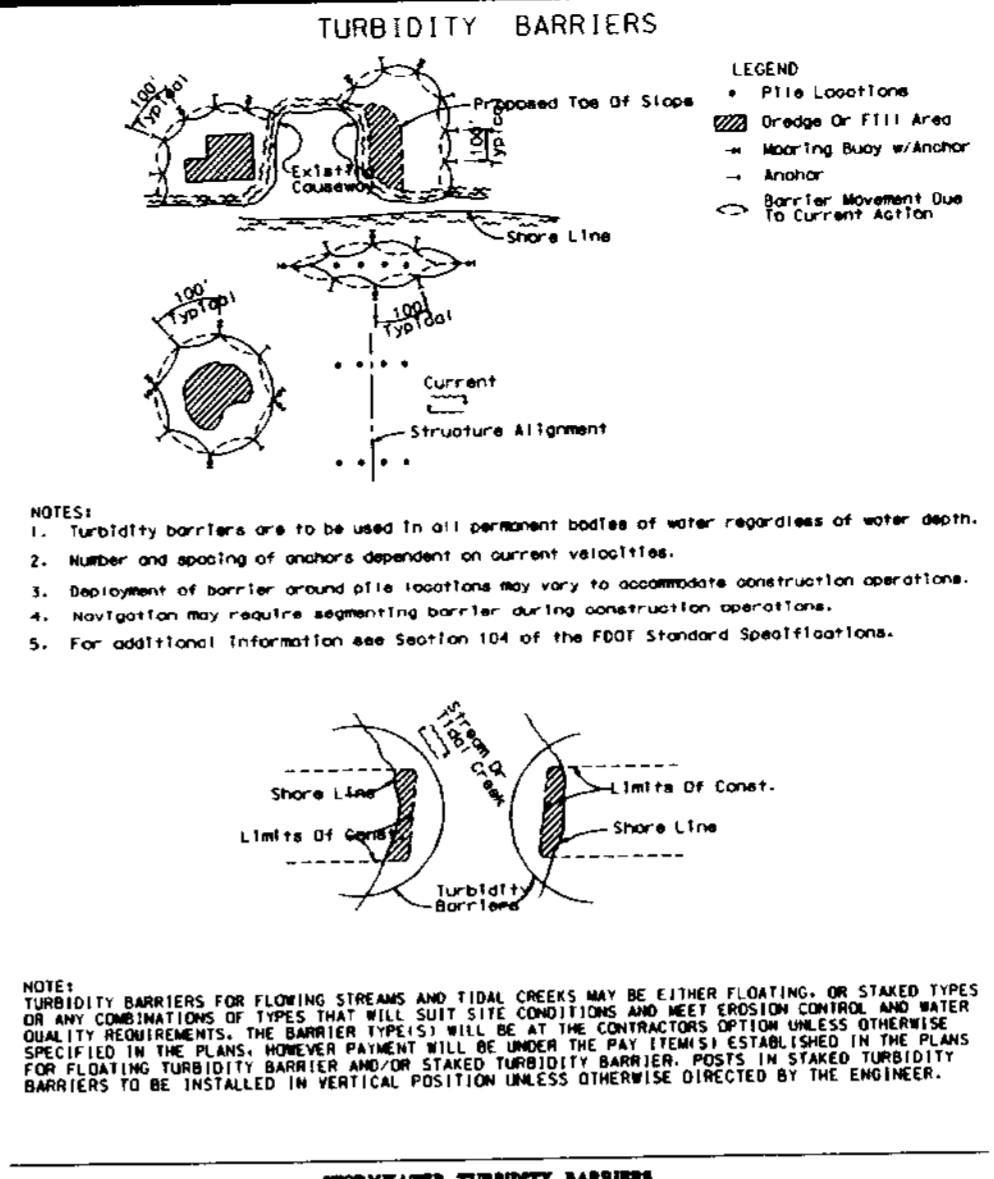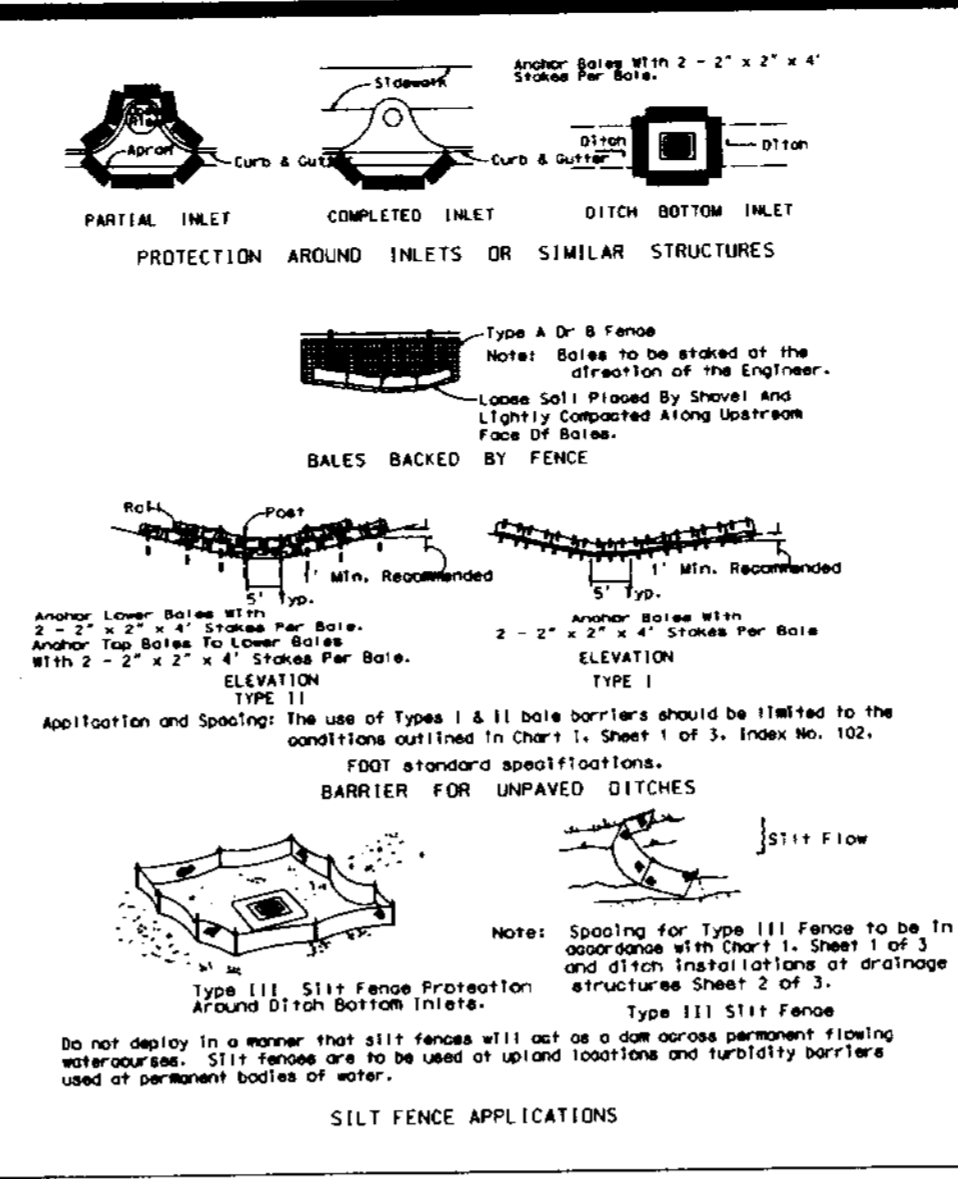

BALED HAY OR STRAW BARRIERS AND SILT FENCES DATE APPROVED: \_\_\_\_\_  
FORBIDDEN TURBIDITY BARRIERS DATE APPROVED: \_\_\_\_\_

PROJECT: 5150 HILLSBORO		TITLE: PAVING, GRADING, & DRAINAGE DETAILS	
DATE: 06/01/06	SCALE: NA	REVISIONS	AJ HYDRO ENGINEERING, INC.
DRAWN BY: HEJ	CHECKED BY: LLL	DATE: 09/15/06	5932 NW 73RD COURT
APPROVED BY: HEJ	PROJECT #: 06-0010	COMMENTS: REVISE PER SP ORC COMMENTS	PARKLAND, FL 33067
			TEL (954) 344-7866
			FAX (954) 344-7866

NOV 2, 2006  
HOWARD JARLON, P.E. #47514