




SECTION A-A
ENTRANCE CROSS SECTION

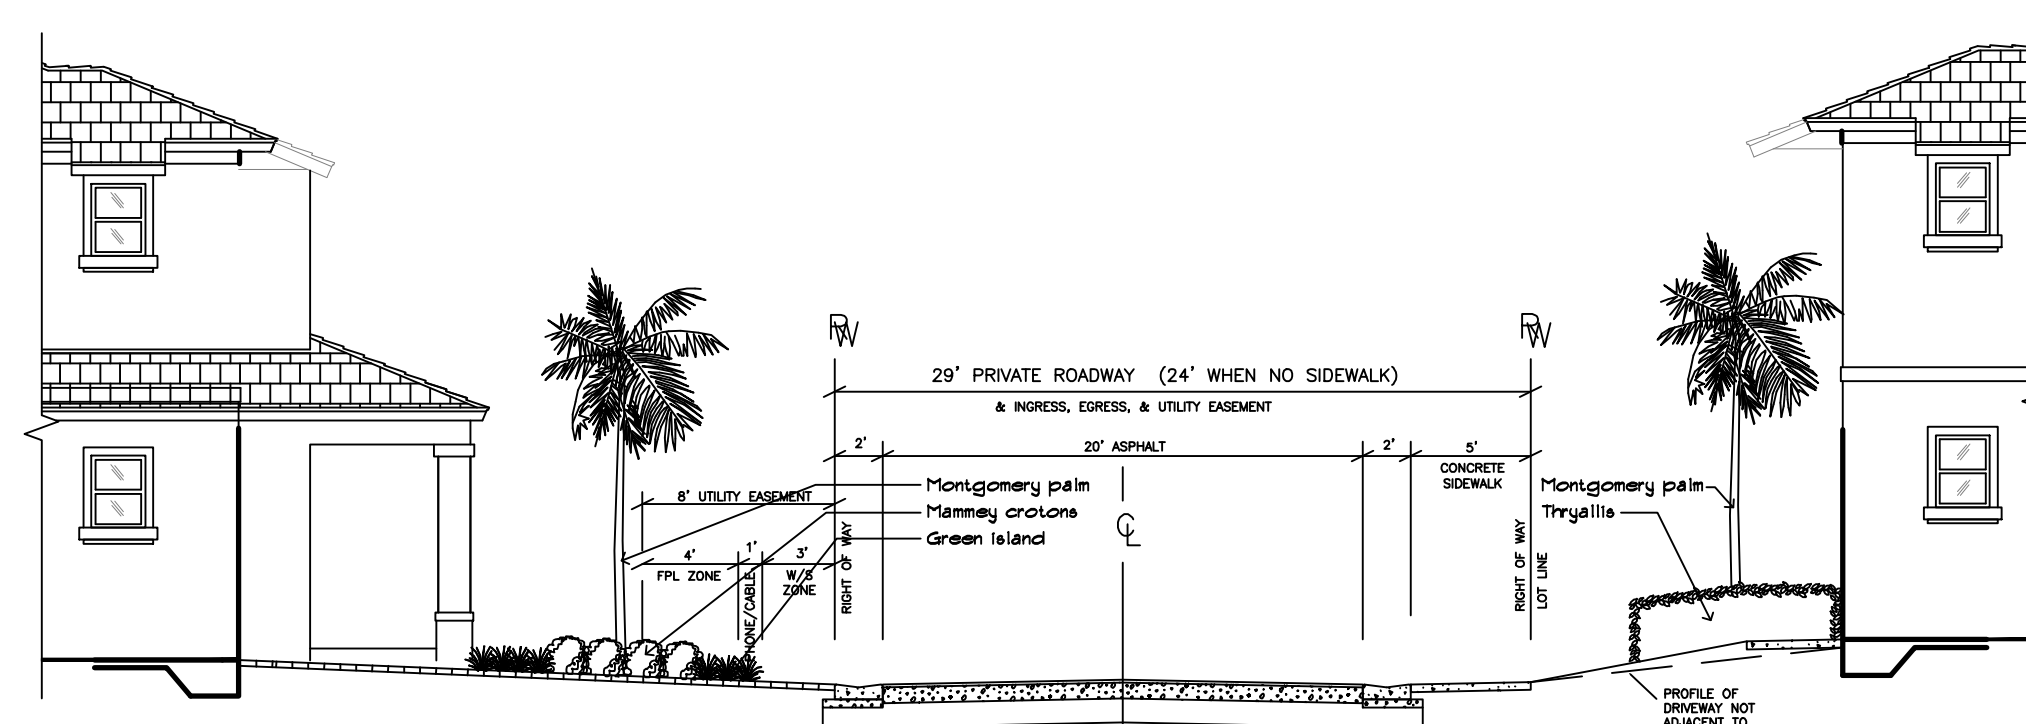


SECTION B-B
PRIVATE DRIVE CROSS SECTION

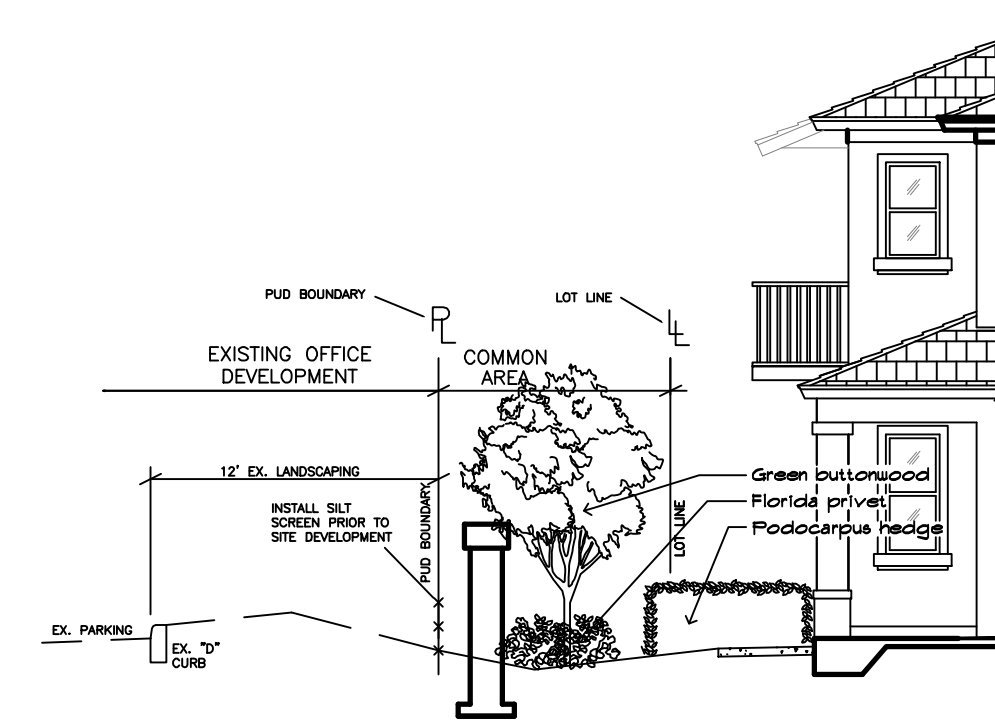


SECTION E-E
WESTERN CROSS SECTION

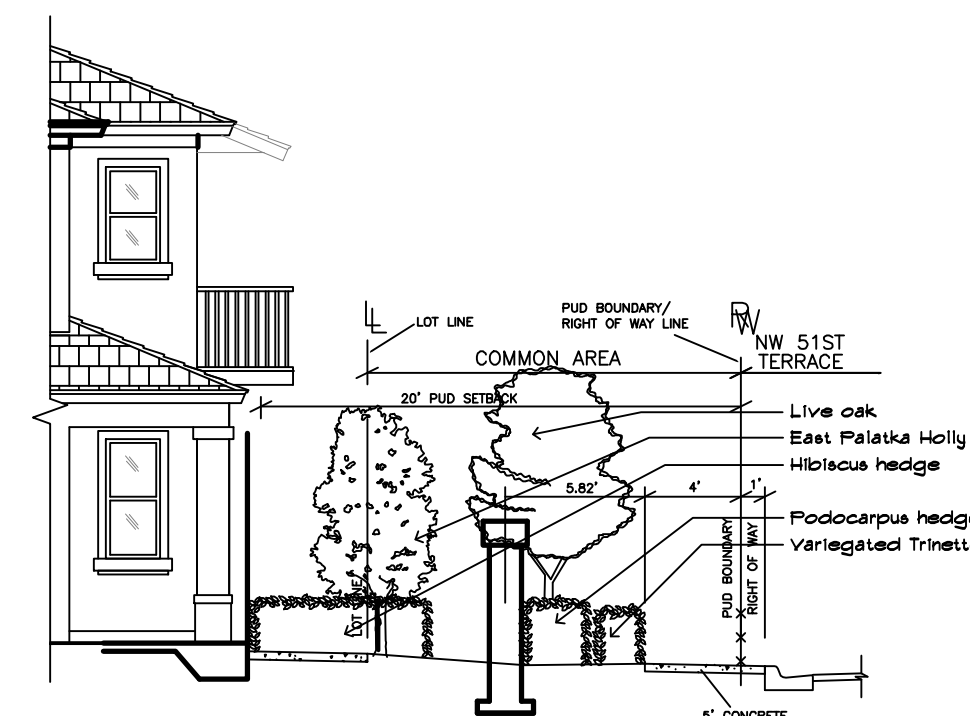

SECTION C-C
EASTERN CROSS SECTION

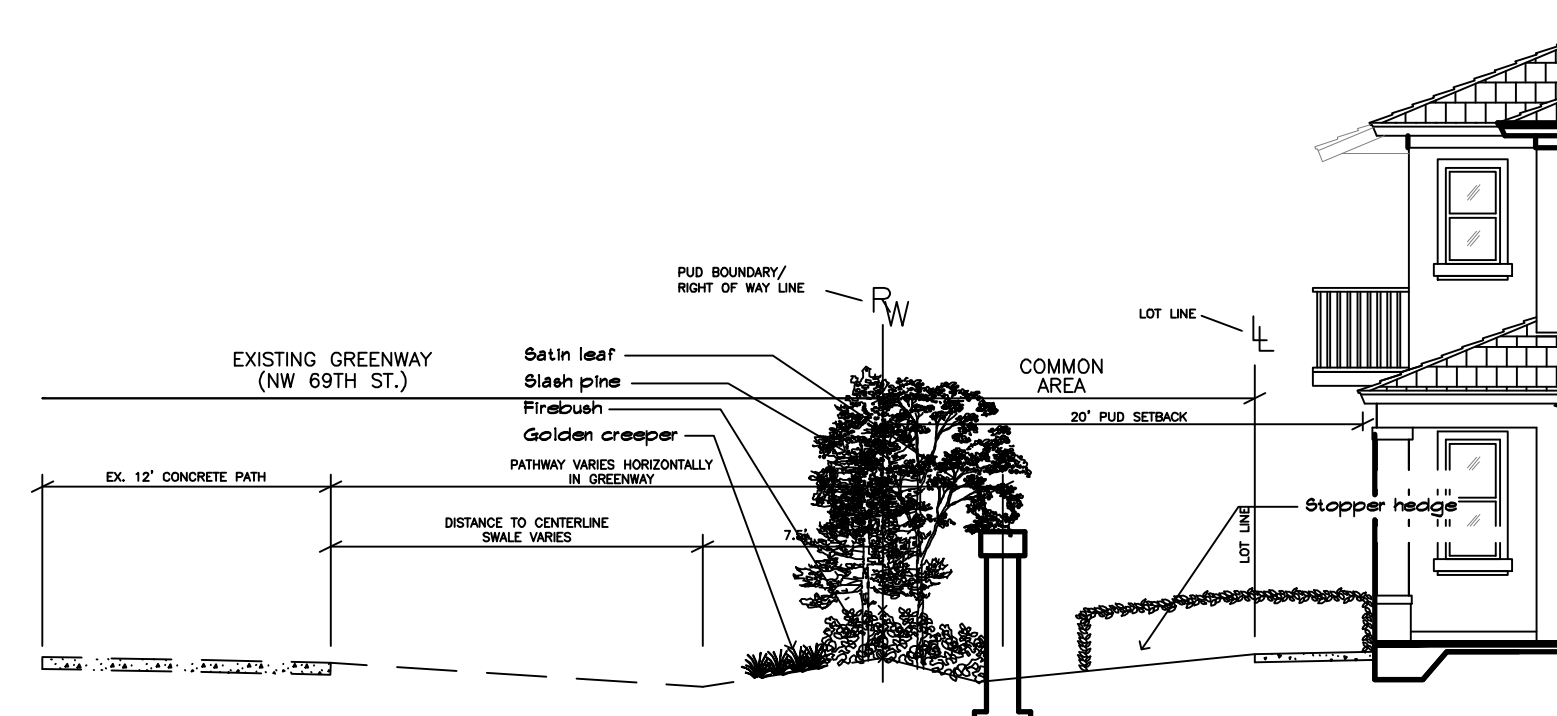

SECTION F-F
SOUTHERN CROSS SECTION

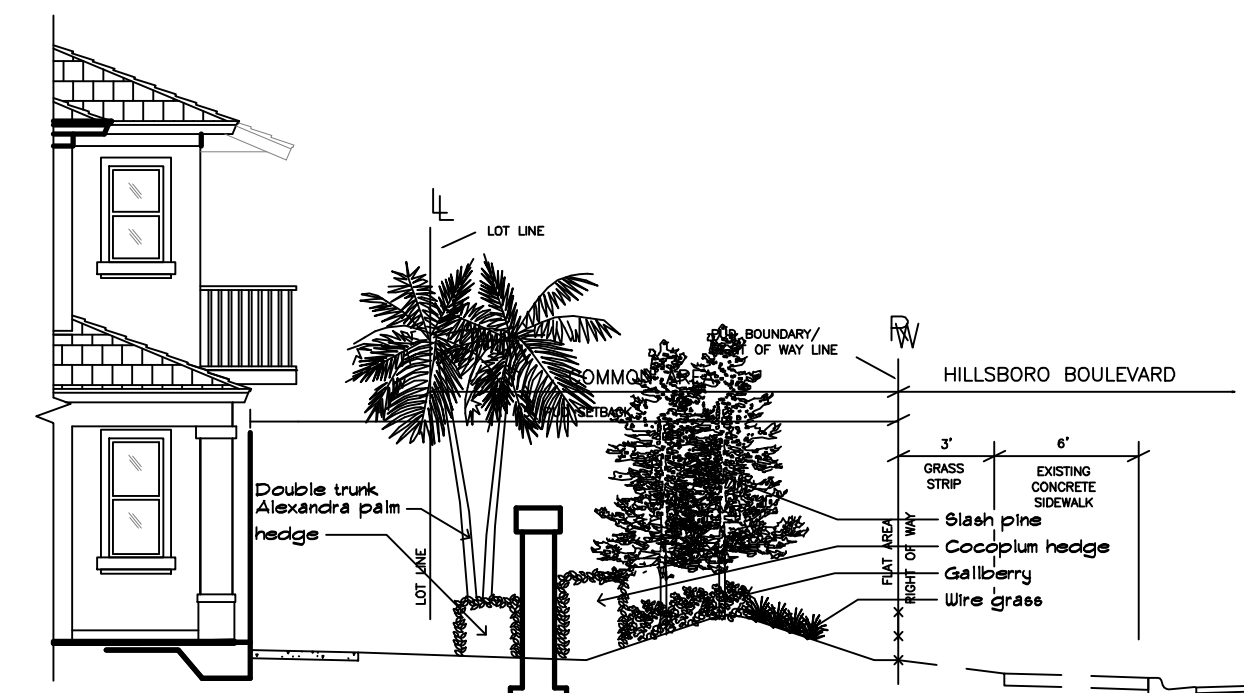

SECTION D-D
NORTHERN CROSS SECTION

project:
long pines
coconut creek florida

dave bodker
landscape architecture/planning inc.

601 n. congress ave., suite 105-a
delray beach, florida 33445
561-276-6311

#LA0000999

sheet title:

planting sections/elevations

project number:
212

date: 8-3-12

scale: 1/8" = 1'-0"

drawn by: jae

revisions:

- △ 11-12-12
- △ 3-12-13
- △ 4-25-13 per comments
- △
- △

sheet:

L-4