



TRUCK MOVEMENT INTO SITE

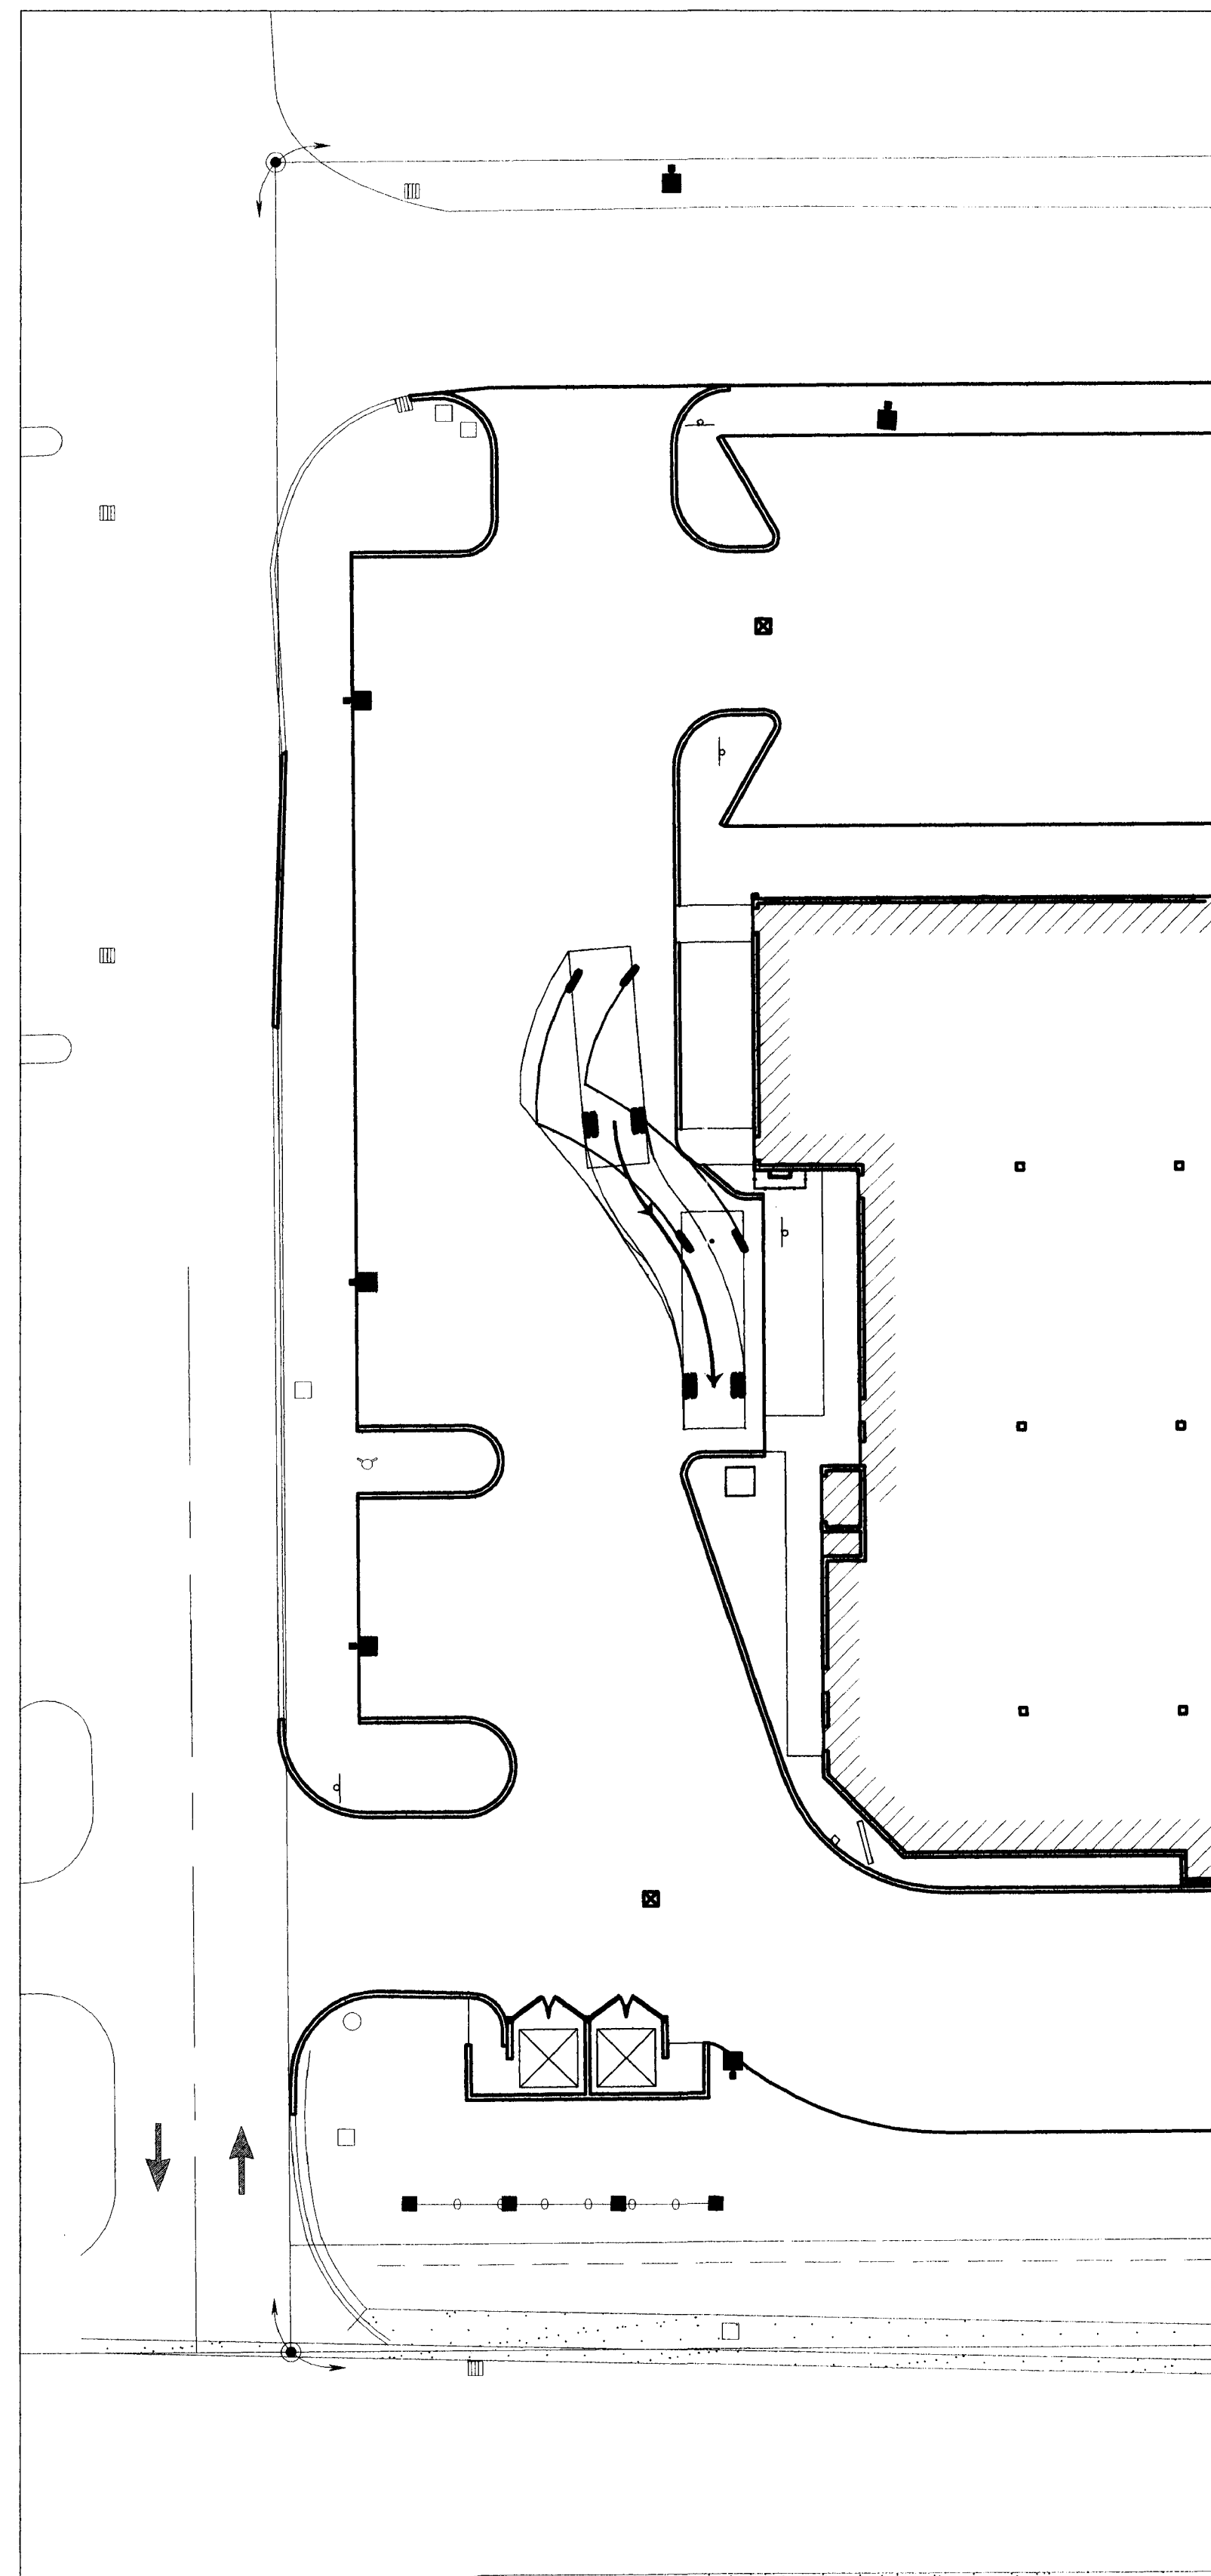

TRUCK BACKING INTO LOADING ZONE

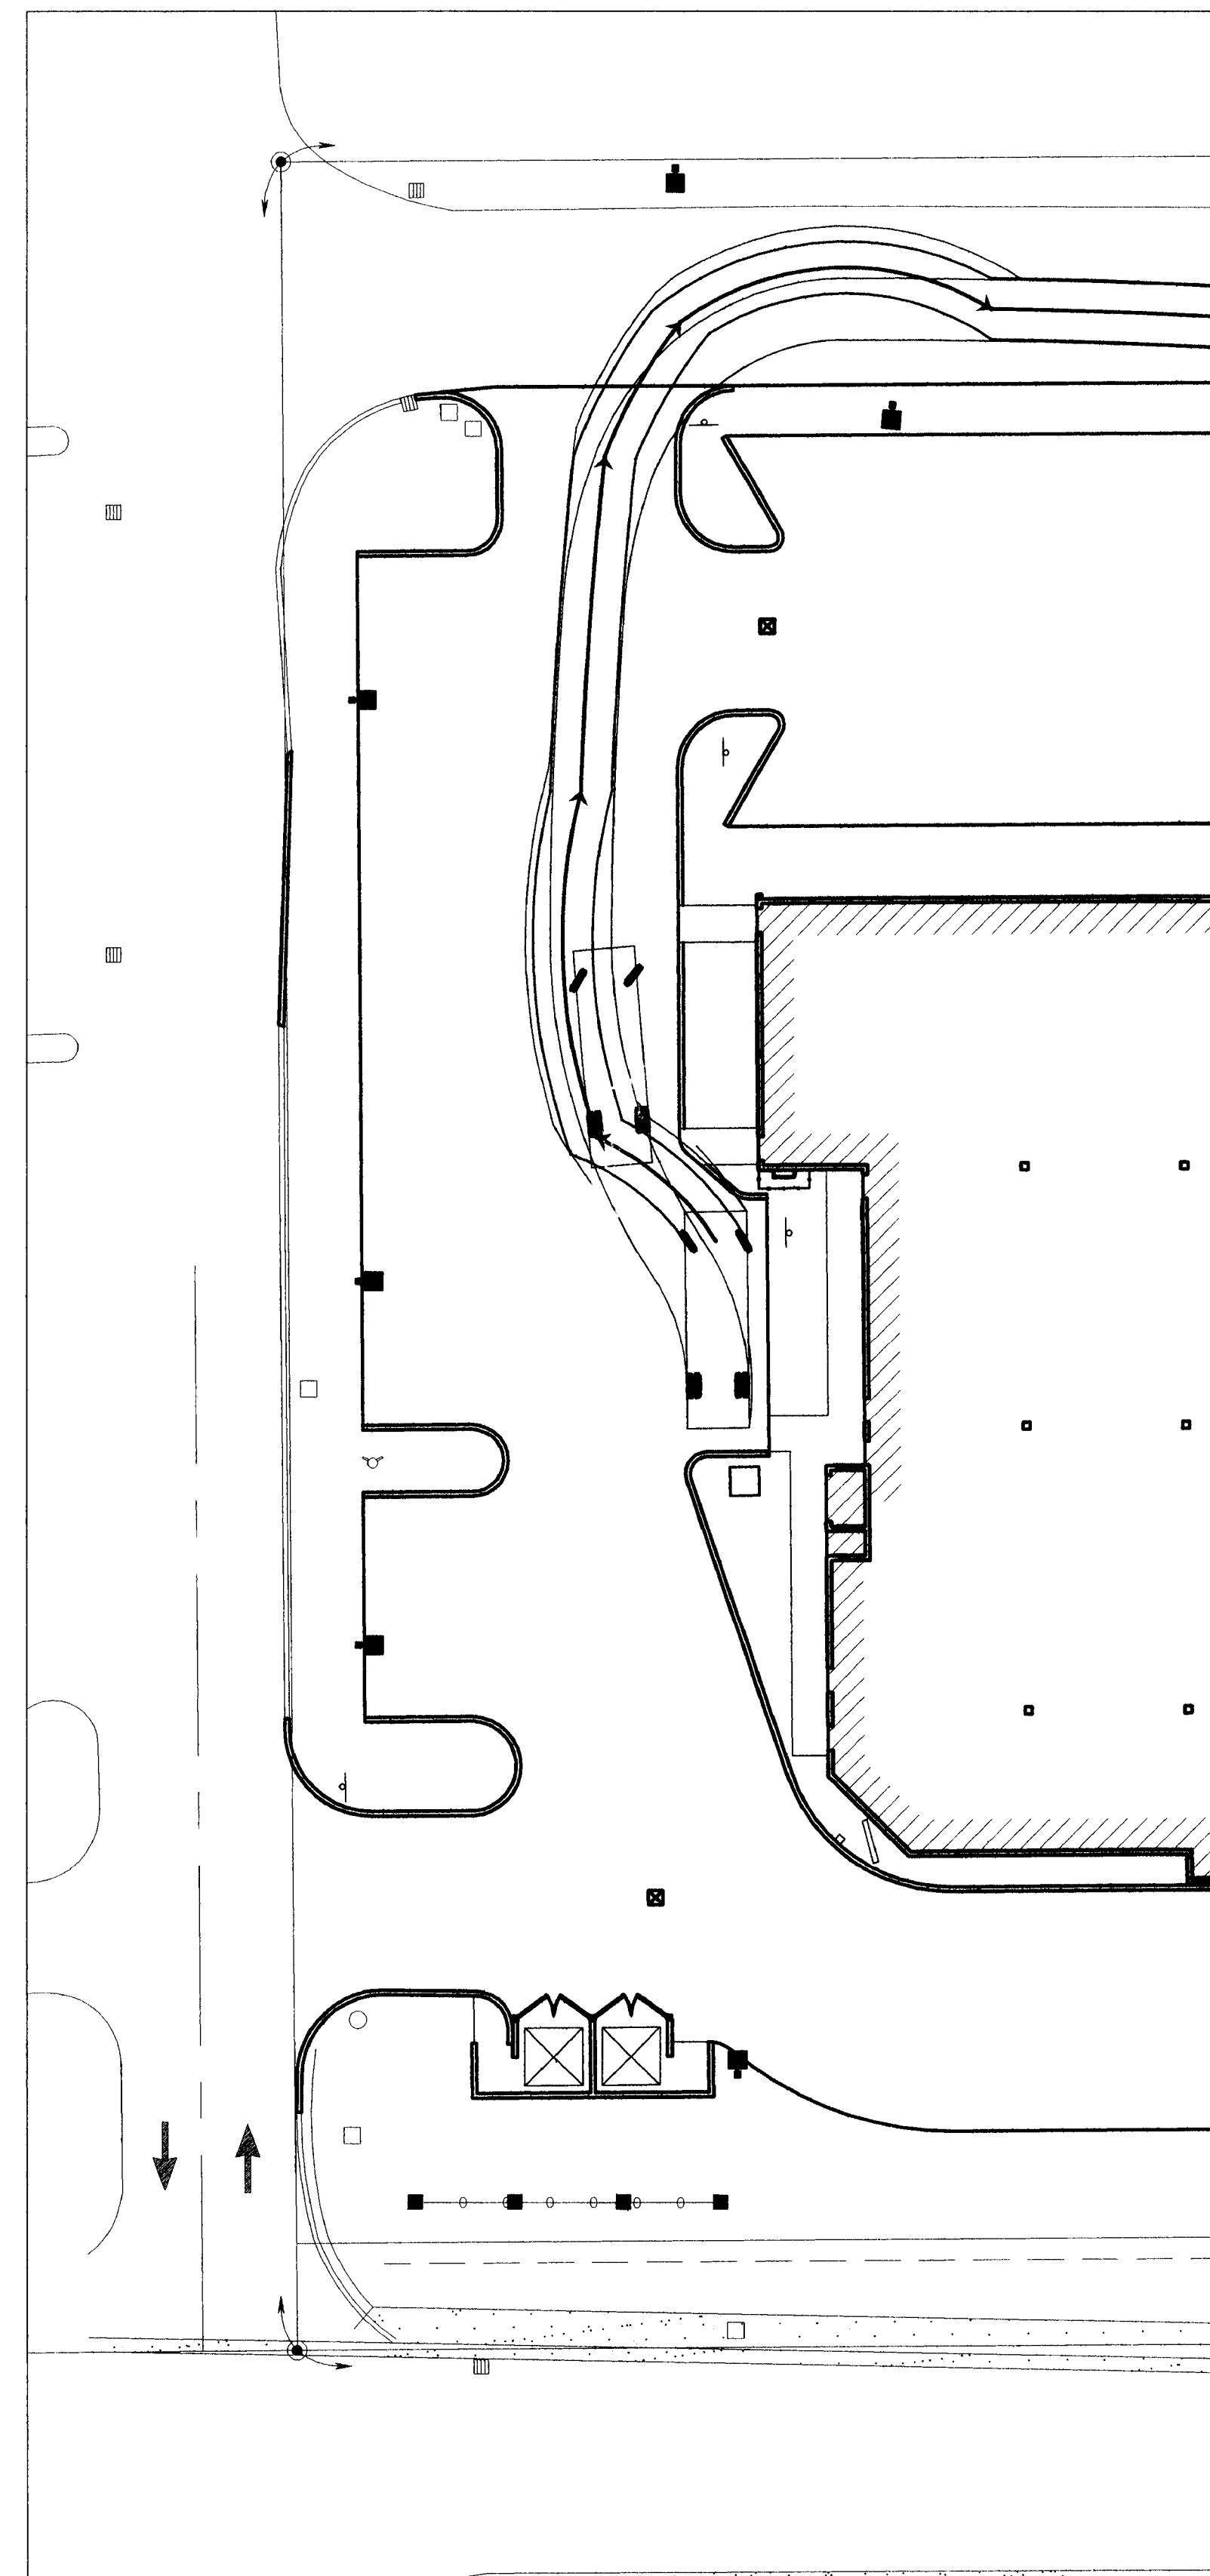

TRUCK MOVEMENT OUT OF SITE




Architects
Engineers
Planners

3996 N.W. 9th Avenue
Ft. Lauderdale, FL 33309
Voice: 954.565.2113 Fax: 954.567.4079
AAC002142 EB0005022

New Construction of:
Lyons - Sawgrass Shopping Center
FOR: LYONS TRADE CENTER, LLC
Coconut Creek, Florida

JOB NUMBER
00343-001

FILE No. :
DRAWN : AFR
REVIEWED: JSC
CHECKED : JSC

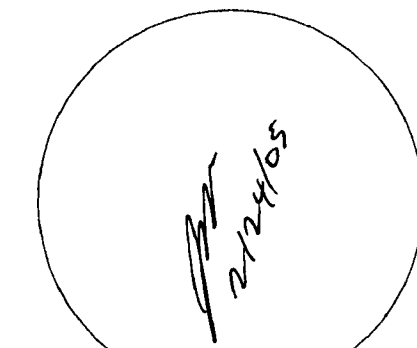

Jeffrey S. Crews, PE
Reg. No.: 46575
These drawings and the designs here illustrated are the sole property of Corzo Castilla Carballo Thompson Salman, P.A. and may not be reproduced in whole or in part without express permission.

DATE : 02-24-05

ISSUE

| | |
|--|--|
| | |
| | |

REVISIONS

| | |
|--|--|
| | |
| | |
| | |
| | |

SHEET TITLE

TRUCK
MOVEMENT
PLAN

SHEET NUMBER

TR-1