



LEGEND

- D** Directional Sign
- M** Menu Board


Sticker on top of each directional to correspond to each directional on this site plan

Conceptual Site Plan



Starbucks Coffee # 9701

6111 Lyons Road Suite 106, South Endcap; Lyons Trade Center
Coconut Creek, FL 33073

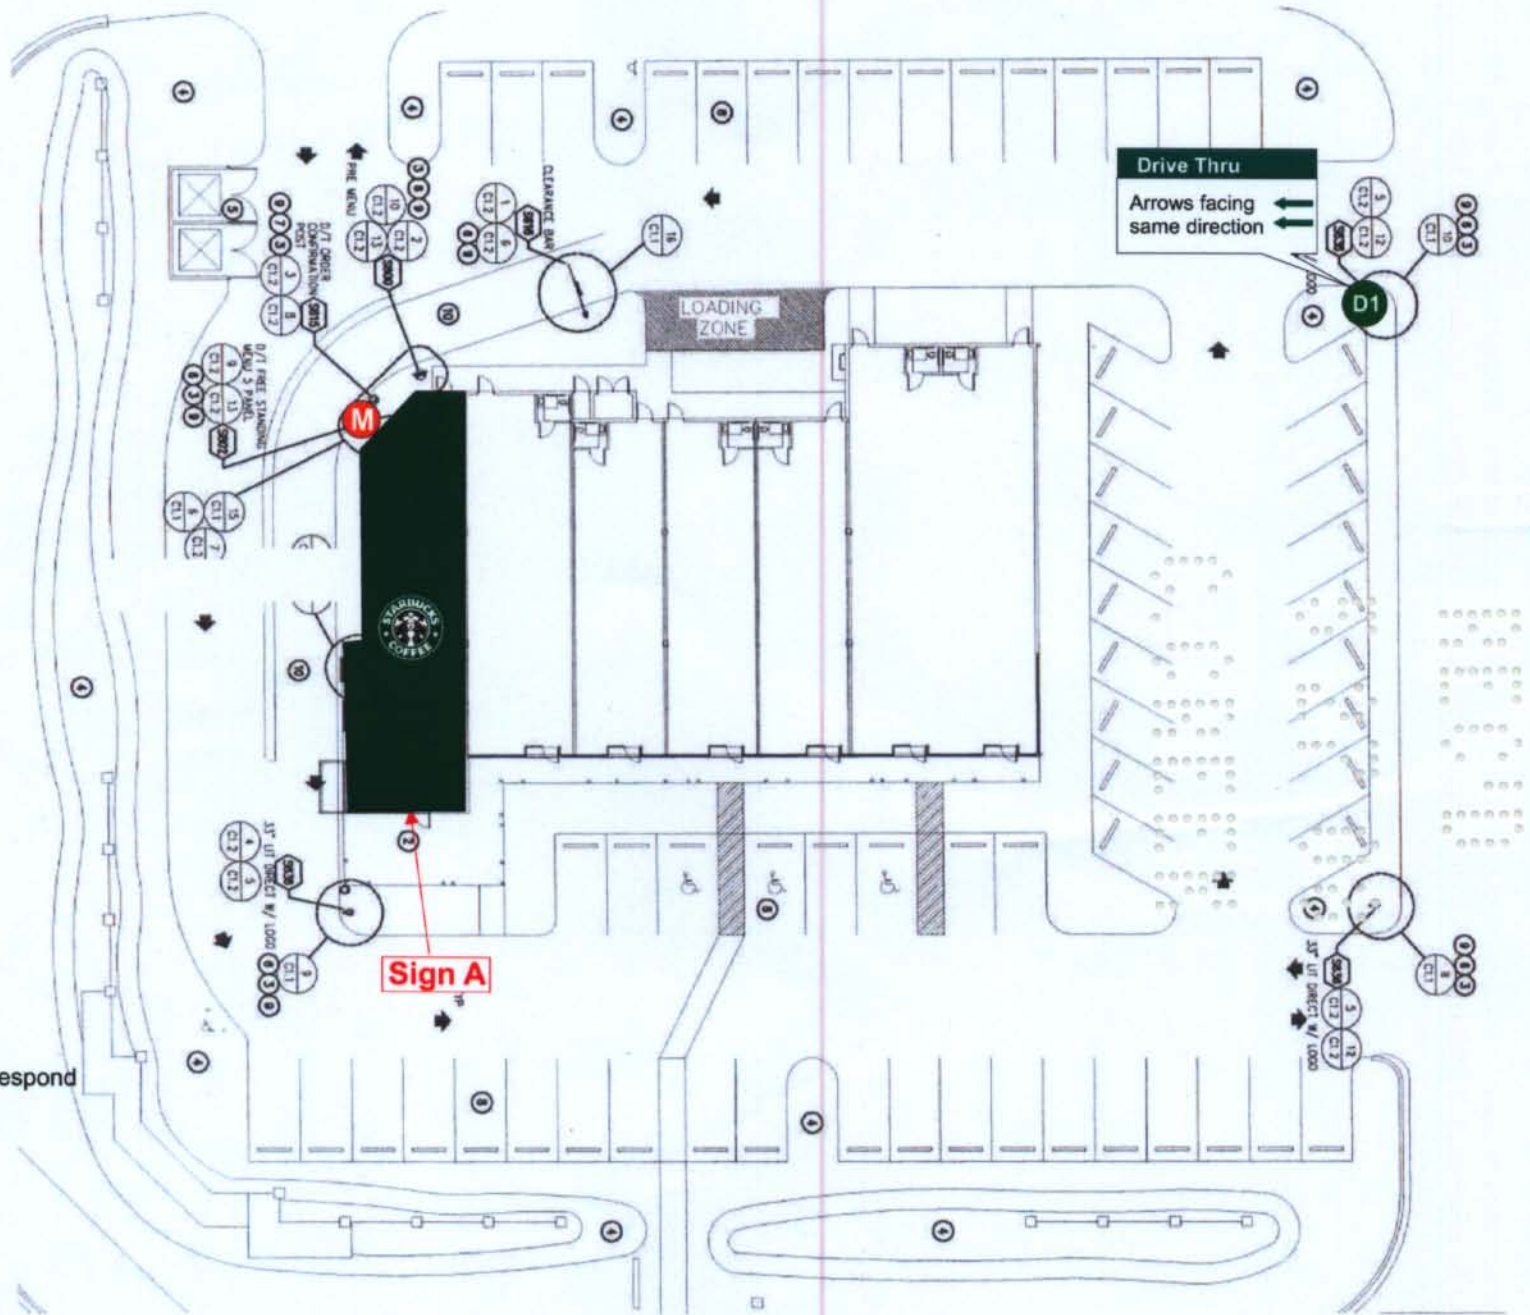

05/20/08

Drawing by: Chris Hanclosky
Revised by: Michael Sharpton

