

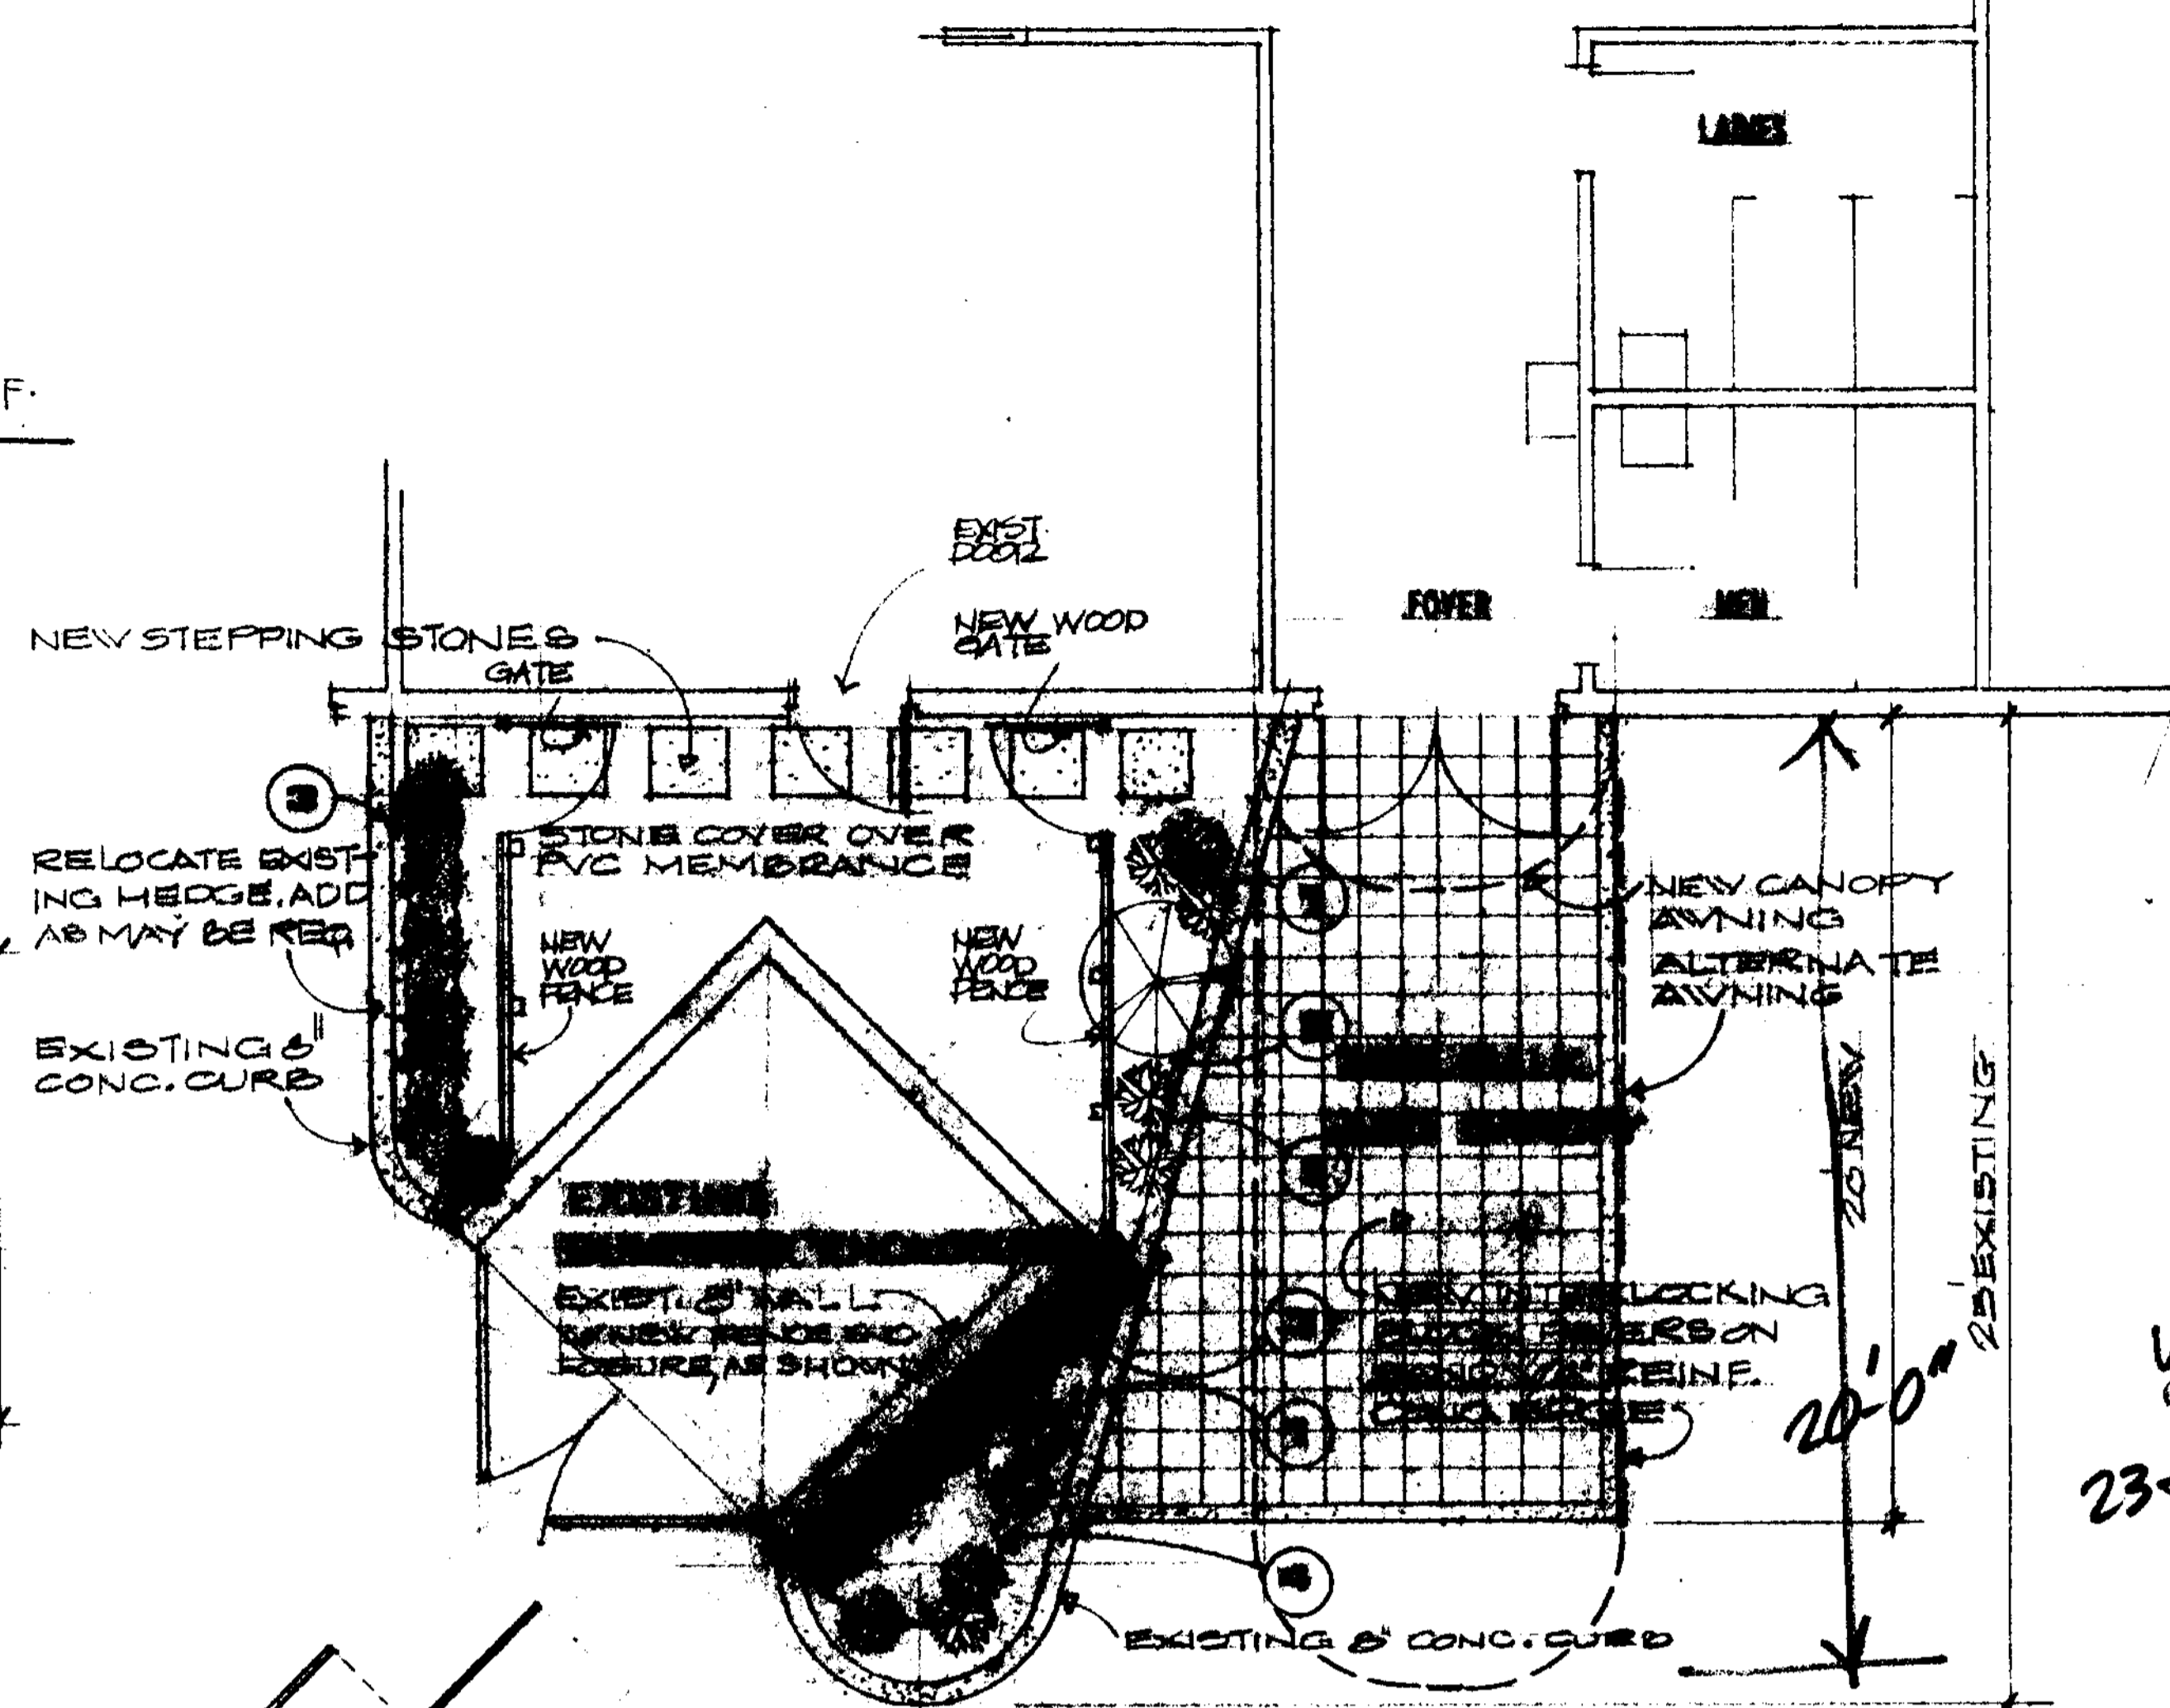


NEW CURB DETAIL

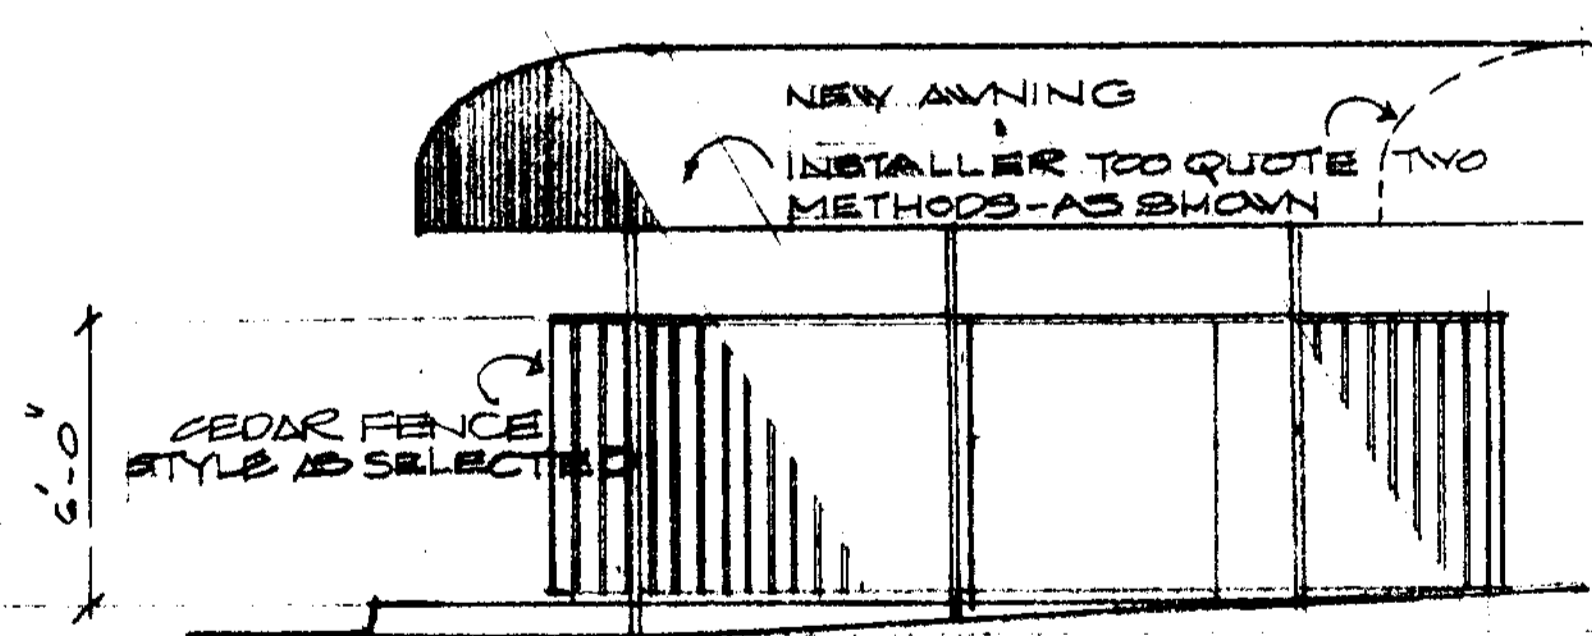


FENCE PROFILE

PLAN VIEW
1/4"

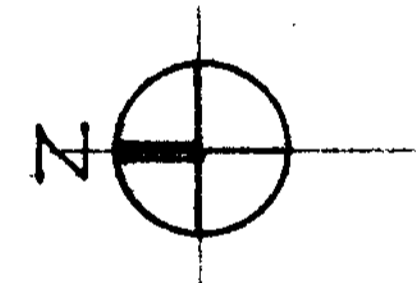

SOUTH ELEVATION
1/4"

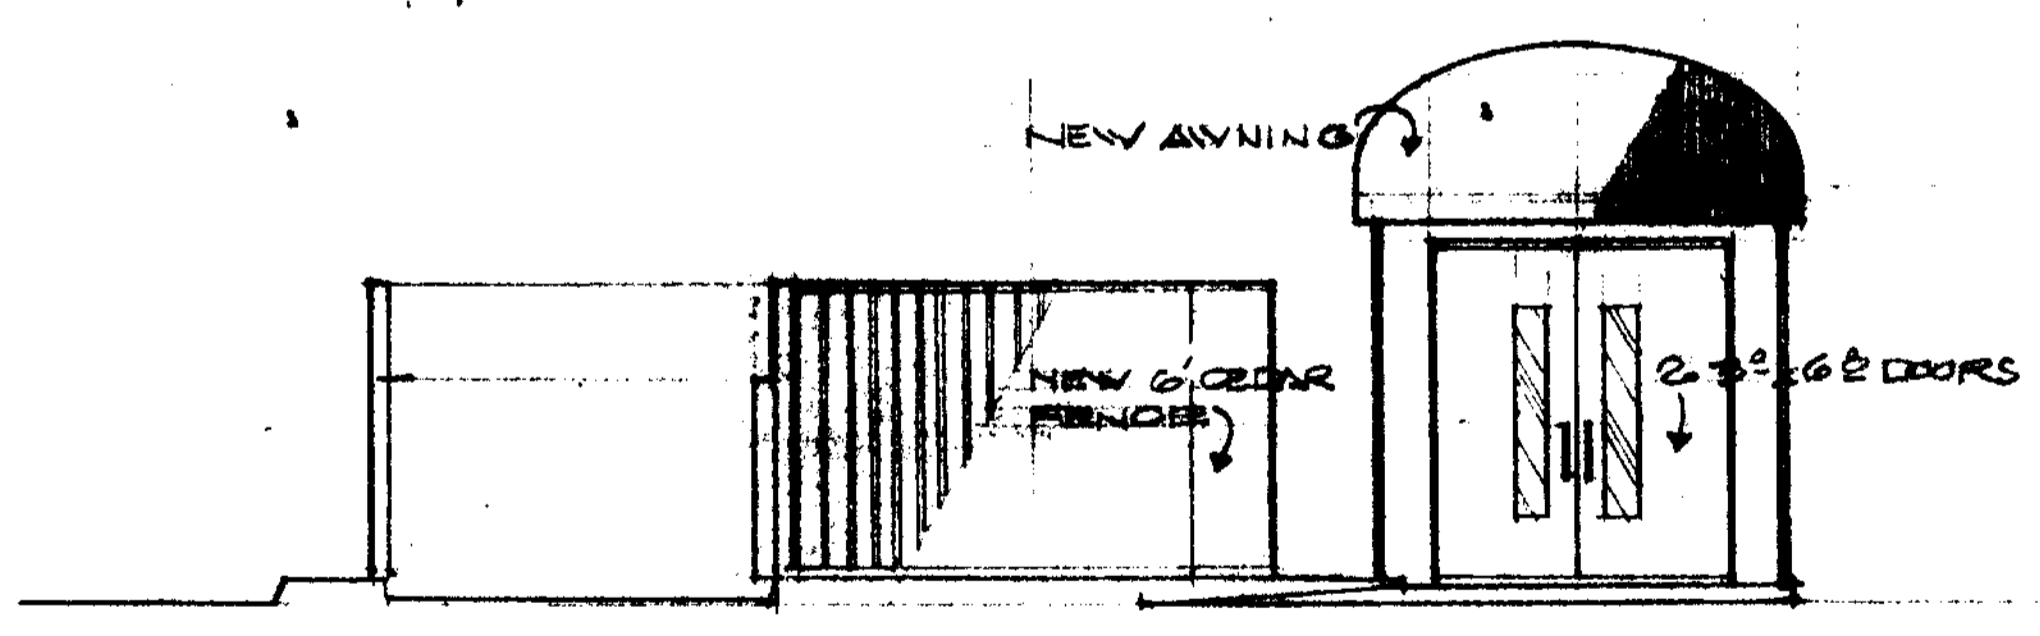

WEST ELEVATION
1/4"

- PLANTING:**
- 1 ANNUALS 12"/20" AS SELECTED
 - 2 NEW TREE 2 1/2\"/>
 - 3 EXIST. TREES (PRUNE & SUB. GATE FERTILIZE)
 - 4 EXIST. TREES (PRUNE & SUB. GATE FERTILIZE)

YH
23 July 90

REVISIONS	BY
11 JUNE 90	

WILLIAM HERRERA - ARCHITECT
1330 SOUTH FEDERAL
AVENUE, SUITE 305
DEERFIELD BEACH, FL 33441
(407) 392-1100

Willy Olom

CONSERVATIVE SYNAGOGUE
OF COCONUT CREEK
LYONS PLAZA
COCONUT CREEK, FL

DRAWN R.D.
CHECKED
DATE 12 MAR 1990
SCALE
JOB NO. 90-00
SHEET