



THE VILLAGE OF MARBELLA


KEYPLAN N.T.S.

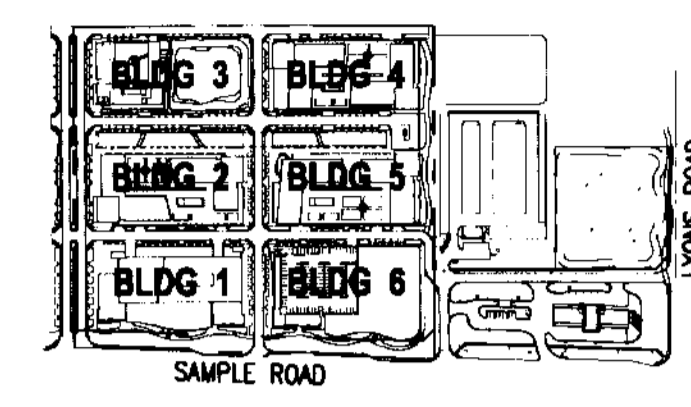


REVISIONS		
NO.	DESCRIPTION	ISSUE DATE

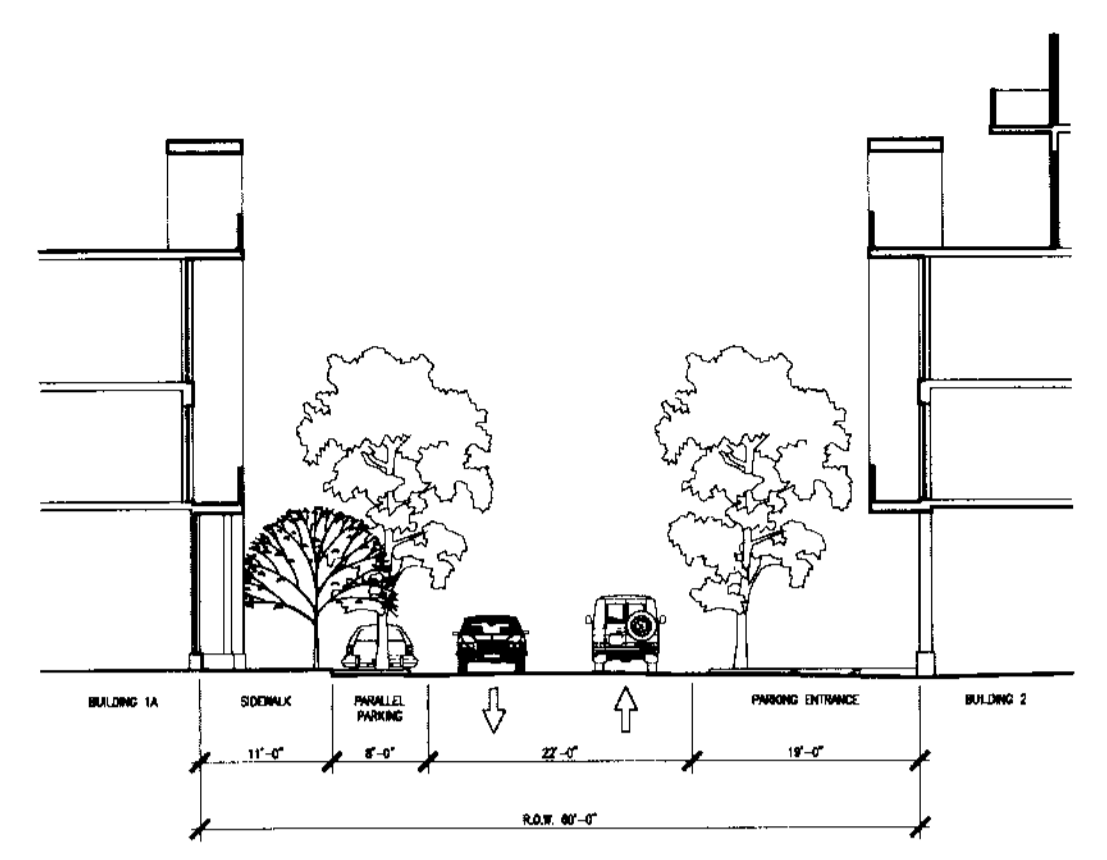


11 ACCESS STREET
SCALE: 1/16"=1'-0"

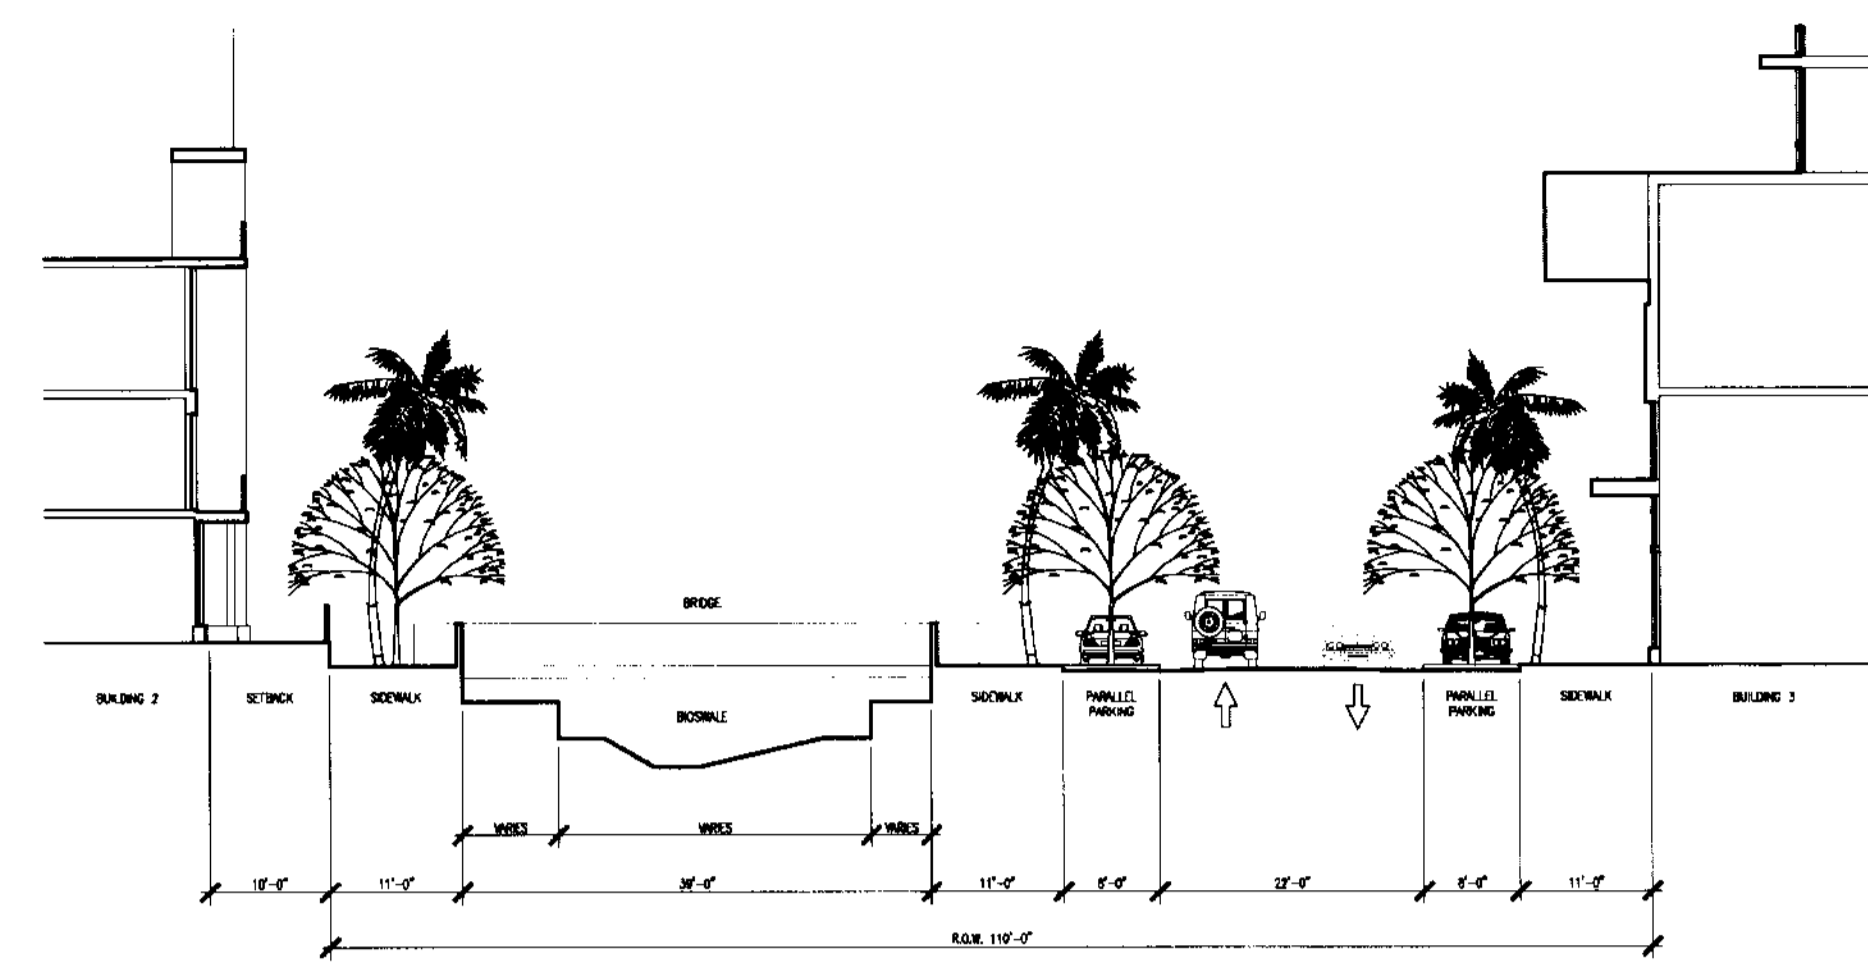


10 CANAL/BIOSWALE STREET
SCALE: 1/16"=1'-0"

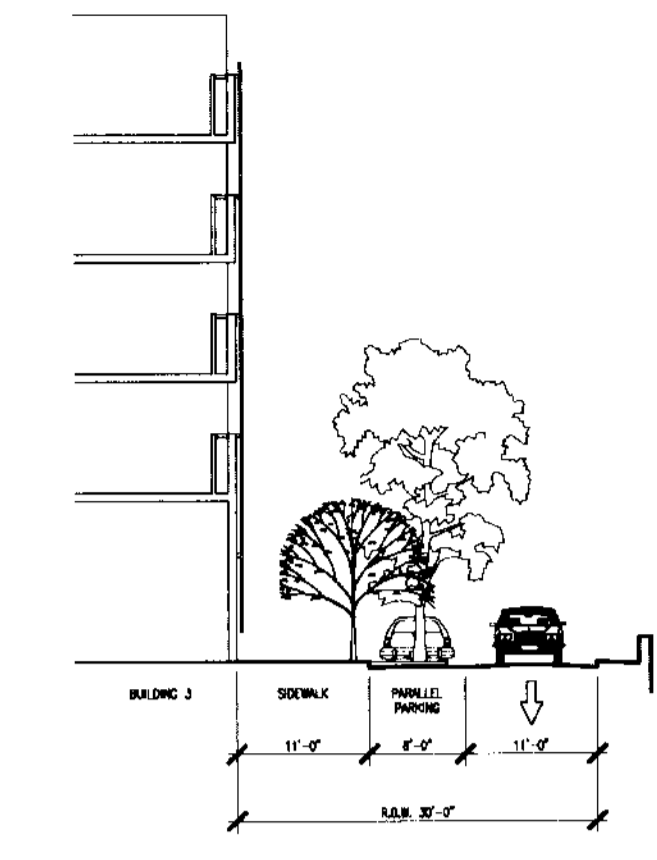


9 ACCESS STREET
SCALE: 1/16"=1'-0"

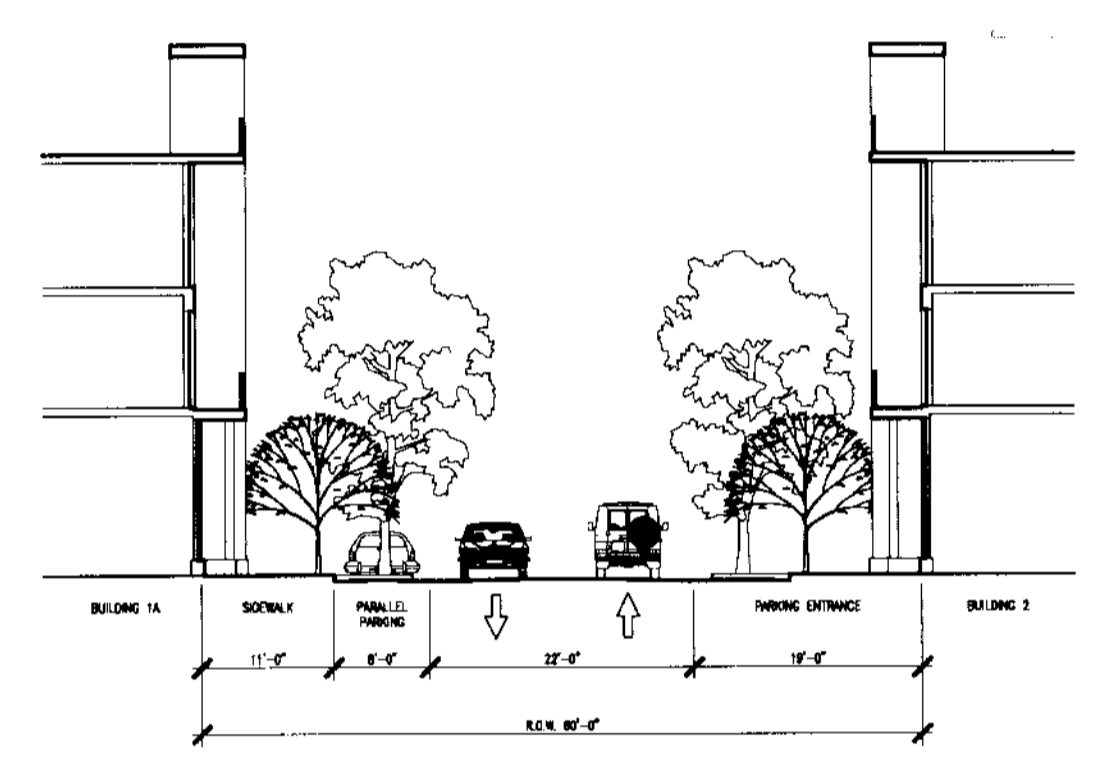


8 ACCESS STREET
SCALE: 1/16"=1'-0"

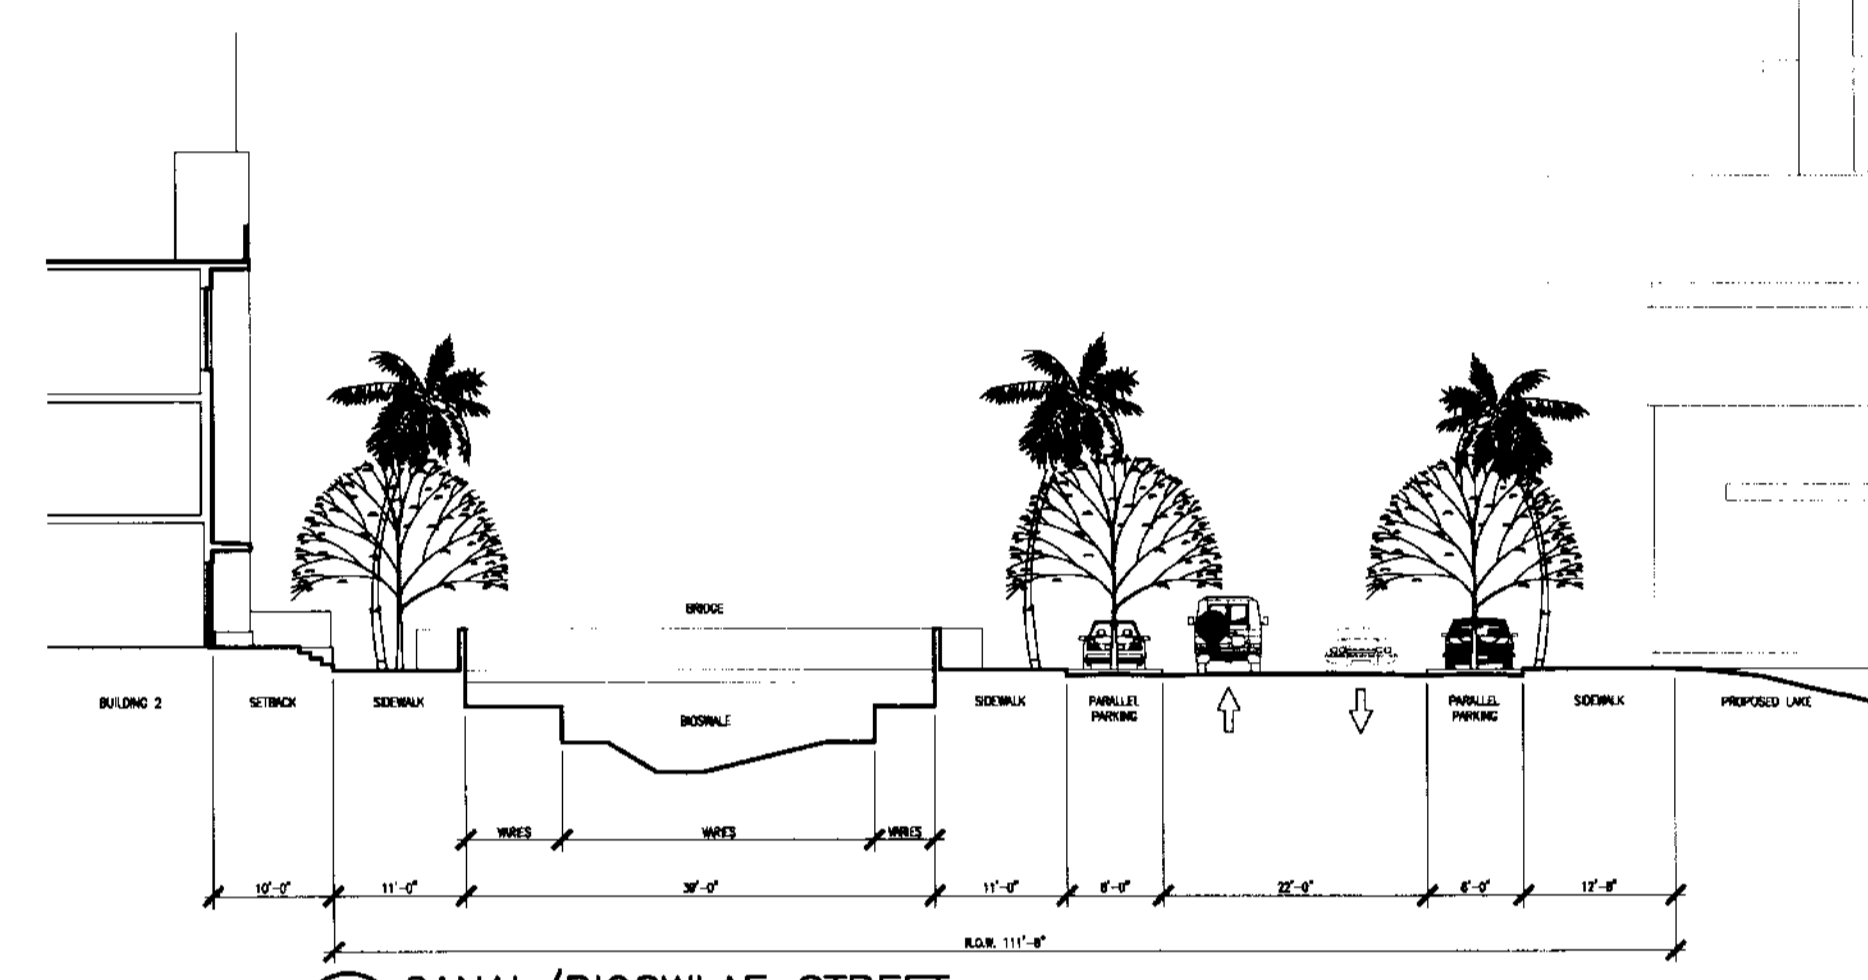


7 CANAL/BIOSWALE STREET
SCALE: 1/16"=1'-0"

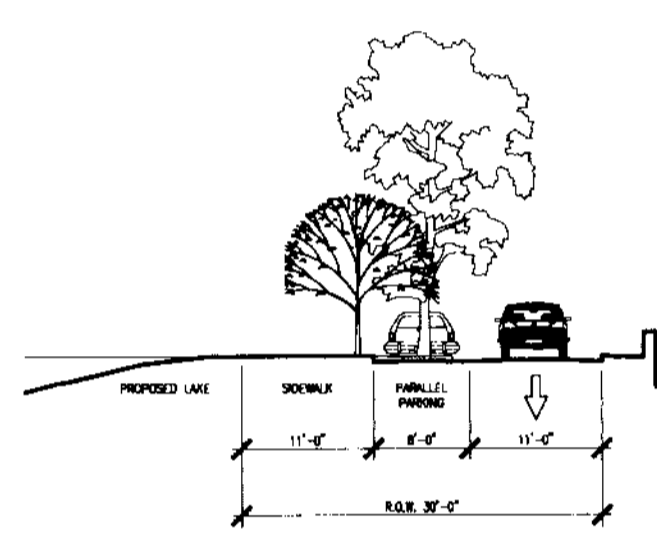


6 ACCESS STREET
SCALE: 1/16"=1'-0"

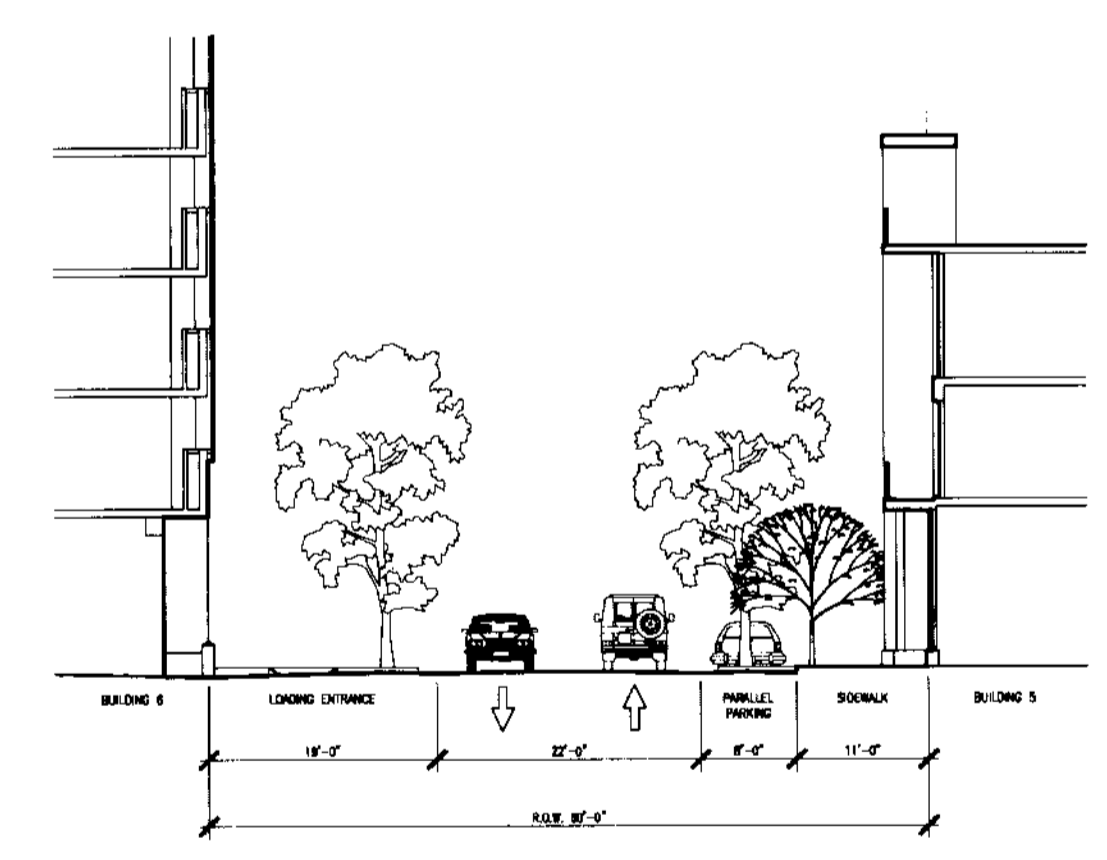


5 ACCESS STREET
SCALE: 1/16"=1'-0"

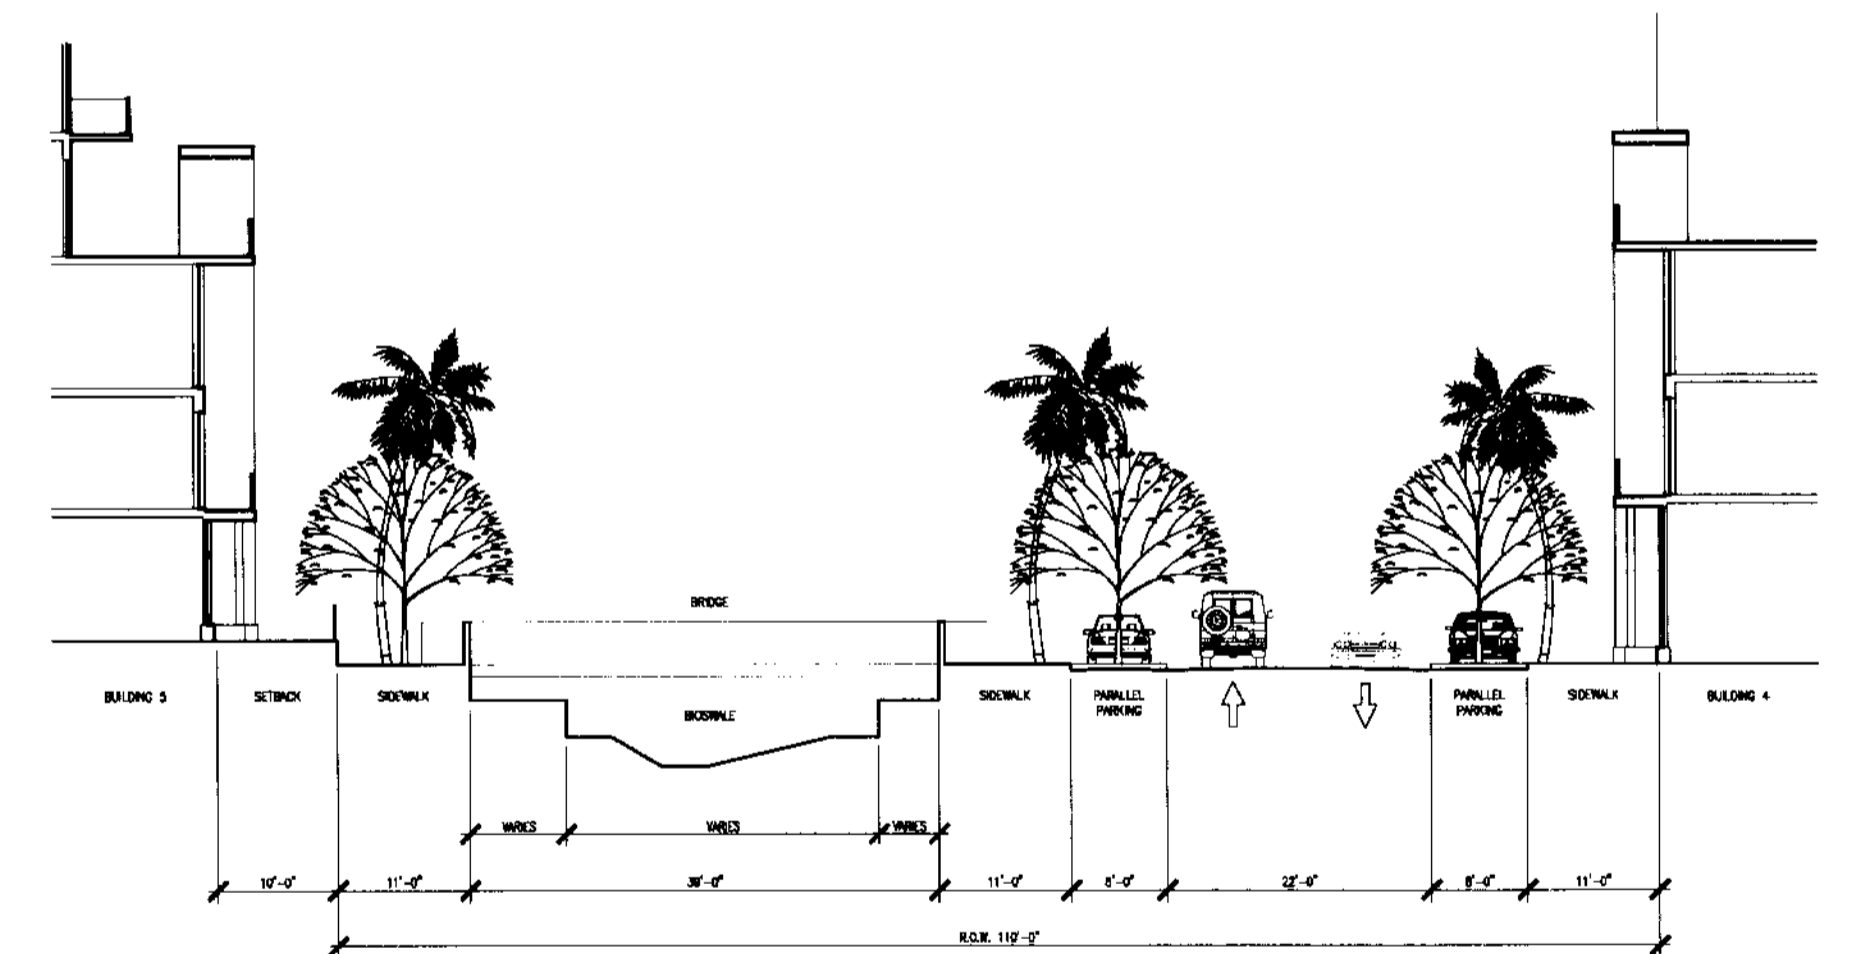


4 CANAL/BIOSWALE STREET
SCALE: 1/16"=1'-0"

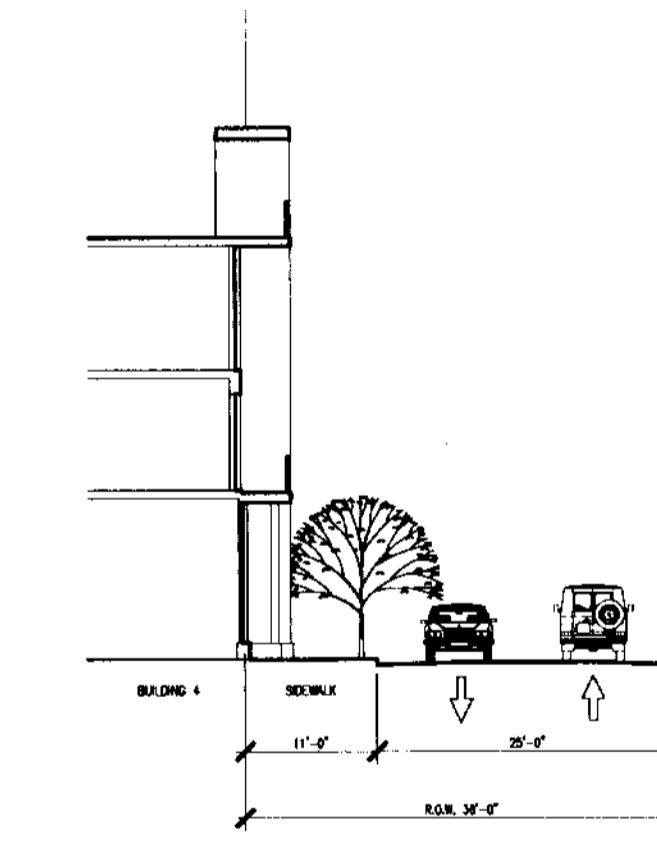

3 ACCESS STREET
SCALE: 1/16"=1'-0"

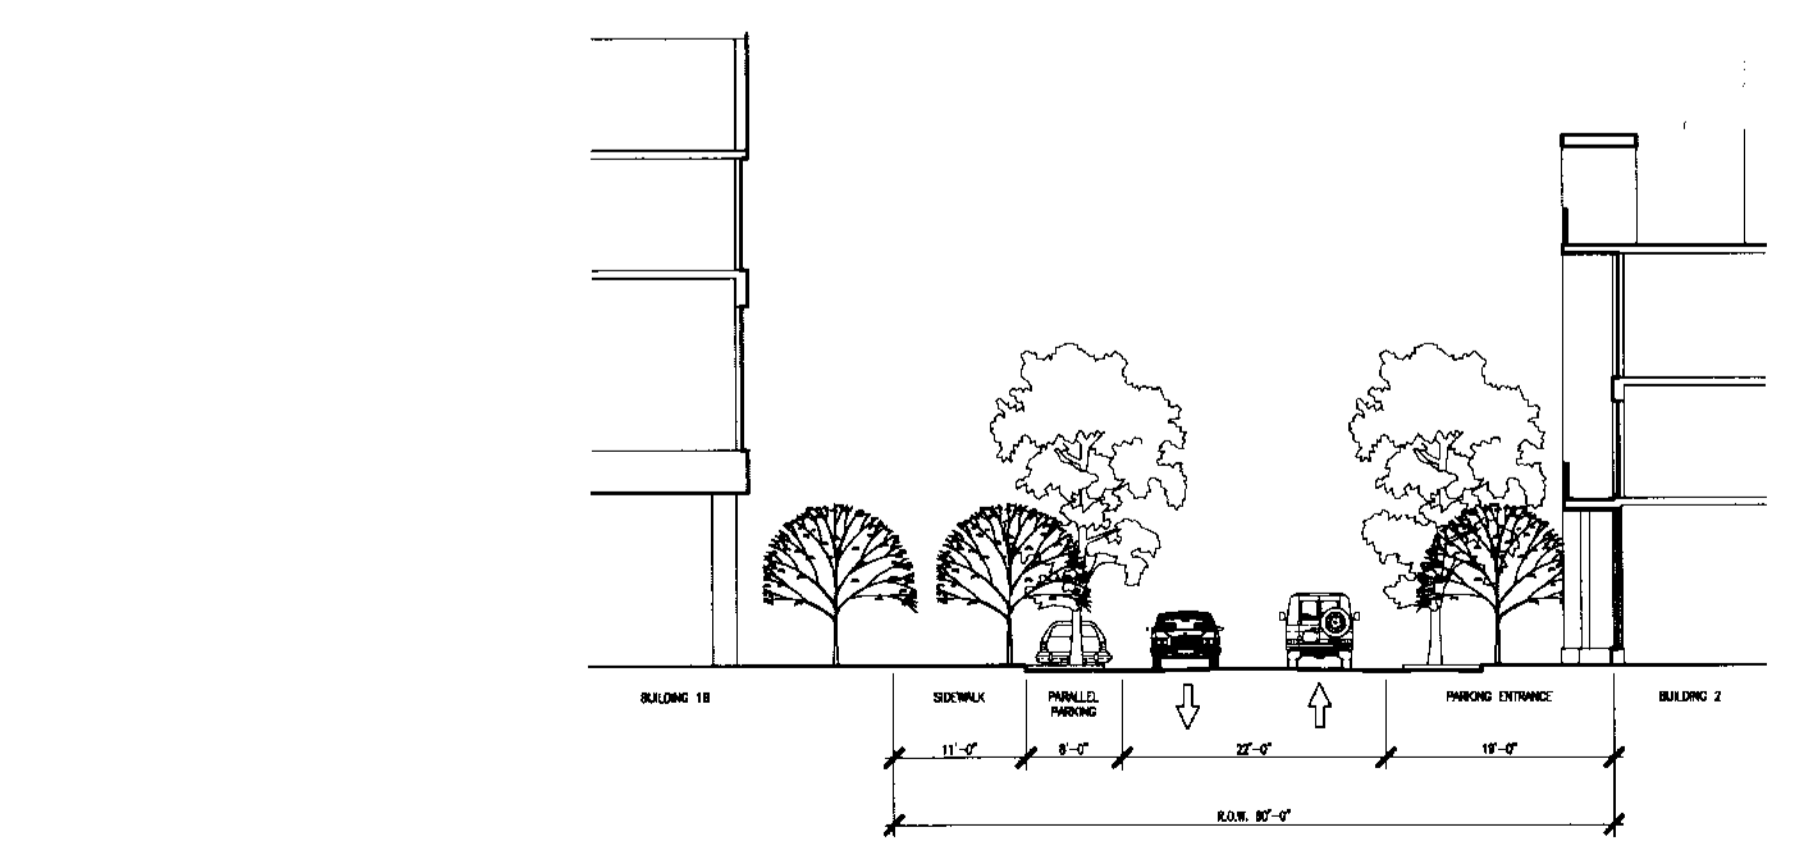


2 ACCESS STREET - OPTION B
SCALE: 1/16"=1'-0"

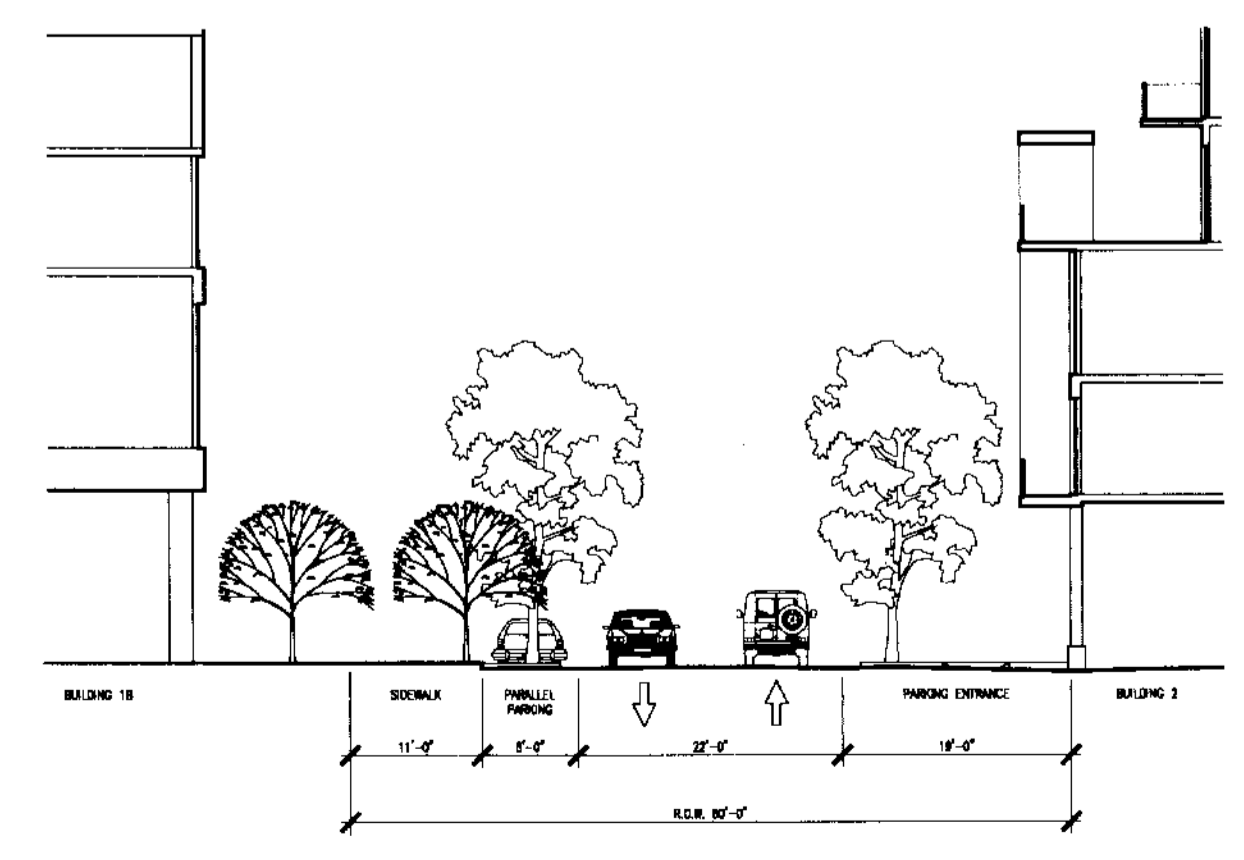

1 ACCESS STREET - OPTION B
SCALE: 1/16"=1'-0"

ISSUED FOR SITE SUBMISSION

NORTH SEAL

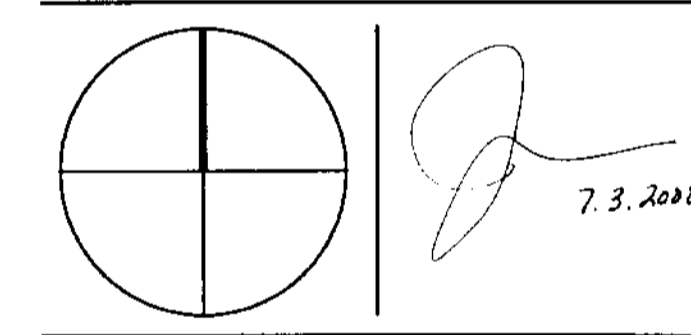

ADD Inc Architecture Interior Planning

One Macys Tower
Suite 1670
Two South
Macys Boulevard
Miami, FL 33131
T. 305.462.8770
F. 305.462.8770
www.addinc.com
Cambridge Miami

JOB NUMBER:	06127.03
CHECKED BY:	TJB
ISSUE DATE:	07/03/08
SCALE:	1/16"=1'-0"

SHEET TITLE

**East-West Streets
Sections for
Schemes A and B**

SHEET NUMBER

MP.003B