


RELOCATED TREES:
 1 JATROPHA 8-FLUBS
 3 TRIPLE ALEXANDER PALMS
 19 QUEEN PALMS

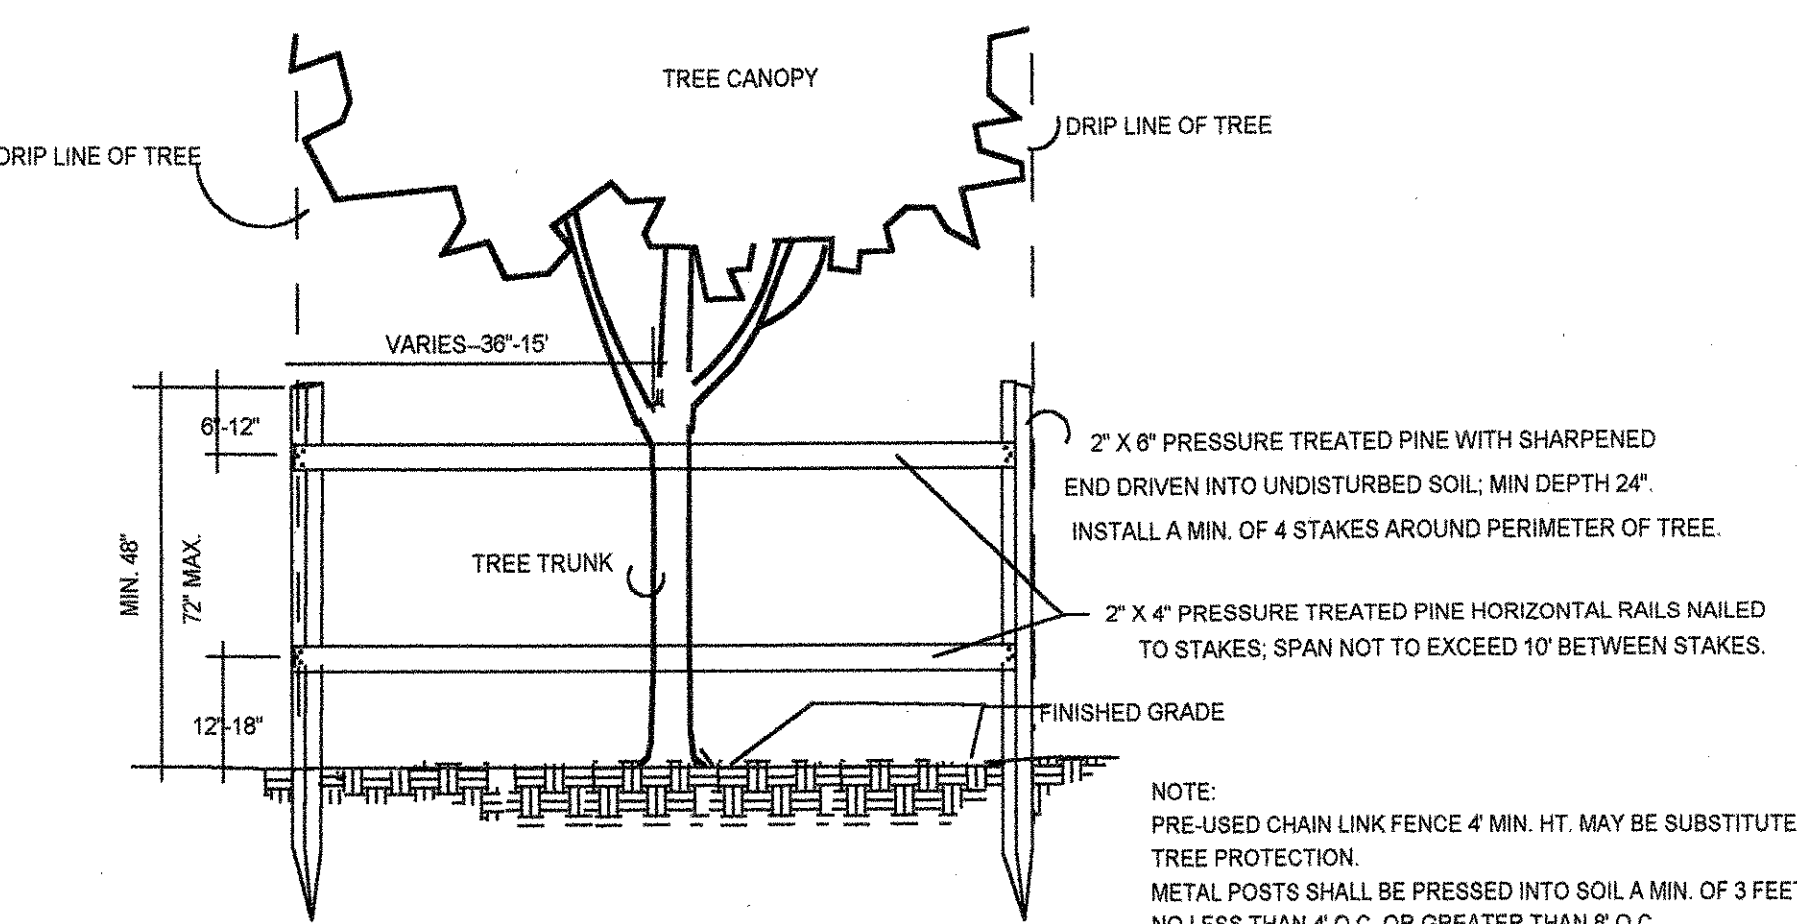

TREE PROTECTION DETAIL

NOT TO SCALE

NOTES:
 1. BARRICADES AS SHOWN ON THIS DETAIL FOR EXISTING TREES WITH OVER A 30' DIA. CANOPY, SHALL HAVE THE VERTICAL STAKES PLACED AT LEAST 15' FROM THE TRUNK OF THE TREE.

TRANSPLANTING NOTES:
 TRANSPLANTING OF ALL TREES AND PALMS WILL FOLLOW GOOD HORTICULTURAL PROCEDURES. ALL TREES WILL BE MOVED BY EQUIPMENT OF SUFFICIENT SIZE TO CARRY AND LIFT THE PLANTS AND ROOT BALLS WITHOUT DAMAGE. BACKHOES, LOADERS, CRANES AND TREE SPADES ARE APPROPRIATE.
 TREES ARE TO BE ROOT PRUNED A MINIMUM OF EIGHT (8) WEEKS BEFORE MOVING. NEW ROOT PRODUCTION MUST BE EVIDENT BEFORE TREES CAN BE MOVED. TRENCHES FOR ROOT PRUNING SHALL BE CUT VERTICALLY TO A DEPTH 6\"/>


NO.	REVISIONS

SCALE	1"=4'
DATE	MAY 28, 2011
DRAWN BY	MJP

TREE REMOVAL - RELOCATION PLAN
 MERCEDES BENZ OF COCONUT CREEK
 COCONUT CREEK, FLORIDA

Michael J. Petrow
 and
 Associates, Inc.
 Landscape Architecture
 P.O. Box 8801, Coral Springs, FL 33075
 Phone: (954) 448-0559, F. Reg. #332

SHEET NO. T-1
 OF ONE

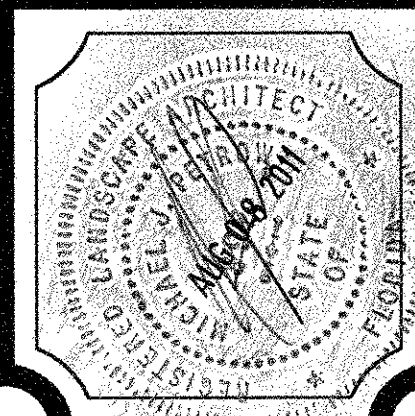

RIGHT OF OWNERSHIP: The drawings, designs, arrangements and ideas represented by these plans are an instrument of service for this project only and are owned by and remain the property of the Landscape Architect. None of such drawings, designs, arrangements and ideas may be used for any purpose whatsoever without the express written permission of the Landscape Architect.
 To the best of our knowledge, the plans and specifications submitted herewith comply with all existing interpretations and provisions of the applicable building codes at the time of the plans preparation. No warranty either expressed or implied is hereby given.
 THESE DRAWINGS ARE NOT VALID FOR SUBMITTAL OR CONTRACT CONSTRUCTION USE UNLESS SIGNED, SEALED & DATED WITH AN ORIGINAL SIGNATURE & EMBOSSED SEAL BY THE LANDSCAPE ARCHITECT. UNLICENSED & SEALED DRAWINGS MAY BE USED FOR CLIENT IN-HOUSE PURPOSES & BIDDING ONLY.