

MIDTOWN RESIDENCES AT COCONUT CREEK

PROJECT LOCATED IN:
COCONUT CREEK, FLORIDA
FOR:
FC LAND INVESTMENT A, LLC.

REVISIONS:
SITE PLAN
RESUBMITTAL SET 02-19-14


SITE PLAN
RESUBMITTAL#2 SET 04-08-14

SITE PLAN
RESUBMITTAL#3 SET 07-17-14
SITE PLAN
RESUBMITTAL#4 SET 08-20-14

SITE PLAN
ADMIN. AMENDMENT 10-29-15
SITE PLAN
ADMIN. AMENDMENT COMMENTS 01-08-16

INDEX OF DRAWINGS

SHEET	DATE	DESCRIPTION
CS-1		INDEX OF DRAWINGS
-		ALTA/ACSM LAND TITLE SURVEY
-		BERBER PLAT TWO
A-0.0		COVER SHEET/INDEX OF DRAWINGS
A-0.1		LOCATION & LAND TITLE SURVEY
A-0.2		ACCESSIBLE ROUTE PEDESTRIAN ACCESS / OPEN SPACE & LOT COVERAGE DIAGRAM
A-0.3		FIRE TRUCK ACCESS DIAGRAM
A-0.4		FUTURE RIGHT-OF-WAY IMPROVEMENTS PLAN & DETAILS / PUBLIC PLAZA VIEWS
ARCHITECTURAL		
SP-1		MASTER SITE PLAN
A-1.1		PARTIAL SITE PLAN
A-1.2		PARTIAL SITE PLAN
A-1.3		PARTIAL SITE PLAN
A-1.4		PARTIAL SITE PLAN
A-2.1		BLDG PLANS - TYPE I - (BLDGS 1, 3, 7, REV.)
A-2.2		BLDG PLANS - TYPE II - (BLDG 2)
A-2.3		BLDG PLANS - TYPE III - (BLDG 4)
A-2.4		BLDG PLANS - TYPE IV - (BLDG 5 & 6)
A-2.5		PRIVATE GARAGE PLAN & ELEVATIONS
A-2.6		PARKING DECK - STRUCTURED GARAGE
A-3.1.1-3.1.3		BLDG ELEVATIONS - TYPE I - (BLDG 1)
A-3.2.1-3.2.3		BLDG ELEVATIONS - TYPE I - (BLDG 3)
A-3.3.1-3.3.3		BLDG ELEVATIONS - TYPE I - (BLDGS 7, & REV.)
A-3.4.1-3.4.3		BLDG ELEVATIONS - TYPE II - (BLDG 2)
A-3.5.1-3.5.3		BLDG ELEVATIONS - TYPE III - (BLDG 4)
A-3.6.1-3.6.3		BLDG ELEVATIONS - TYPE IV - (BLDG 5 REV. & 6)
A-4.1		BLDG UNIT PLANS - (UNIT A1, A2, B1 & ST)
A-4.2		BLDG UNIT PLANS - (UNIT C1, C2, D1)
LANDSCAPE		
TS-1		TREE SURVEY PLAN
LP-1		OVERALL LANDSCAPE PLAN
LP-2		LANDSCAPE PLAN
LP-3		LANDSCAPE PLAN
LP-4		LANDSCAPE PLAN
LP-5		LANDSCAPE PLAN
LP-6		LANDSCAPE PLAN
LP-7		LANDSCAPE PLAN
LP-8		LANDSCAPE DETAILS PLAN
LP-9		LANDSCAPE DETAILS PLAN
ELECTRICAL		
E-1.0		PHOTOMETRIC SITE PLAN
E-1.1		SITE LIGHTING SCHEDULE AND CALCULATIONS
E-1.2		PHOTOMETRIC GROUND AND ROOF GARAGE PLAN
CIVIL		
C-1.1		GENERAL NOTES
C-2.1		PAVING & DRAINAGE PLANS
C-2.2		PAVING & DRAINAGE PLANS
C-2.3		PAVING & DRAINAGE DETAILS
C-2.4		PAVING & DRAINAGE DETAILS
C-2.5		PAVING & DRAINAGE DETAILS
C-2.6		PAVING & DRAINAGE DETAILS
C-2.7		PAVING & DRAINAGE DETAILS
C-2.8		PAVING & DRAINAGE DETAILS
C-2.9		PAVING & DRAINAGE DETAILS
C-3.1		PAVEMENT MARKINGS & SIGNAGE PLANS
C-3.2		PAVEMENT MARKINGS & SIGNAGE PLANS
C-4.1		WATER AND SEWER PLANS
C-4.2		WATER AND SEWER PLANS
C-4.3		SANITARY SEWER PROFILES
C-4.4		LIFT STATION PLAN & DETAILS
C-4.5		LIFT STATION PLAN & DETAILS
C-4.6		LIFT STATION PLAN & DETAILS
C-4.7		LIFT STATION PLAN & DETAILS
C-4.8		LIFT STATION PLAN & DETAILS
C-4.9		LIFT STATION PLAN & DETAILS
C-4.10		LIFT STATION PLAN & DETAILS
C-4.11		LIFT STATION PLAN & DETAILS
C-4.12		WATER AND SEWER DETAILS
C-4.13		WATER AND SEWER DETAILS
C-4.14		WATER AND SEWER DETAILS
C-4.15		WATER AND SEWER DETAILS
C-5.1		STORMWATER POLLUTION PREVENTION PLANS
C-5.2		STORMWATER POLLUTION PREVENTION PLANS
C-5.3		STORMWATER POLLUTION PREVENTION DETAILS
C-6.1		OFF-SITE IMPROVEMENTS PLAN
C-6.2		OFF-SITE IMPROVEMENTS DETAILS
C-6.3		OFF-SITE IMPROVEMENTS DETAILS
C-6.4		OFF-SITE IMPROVEMENTS DETAILS

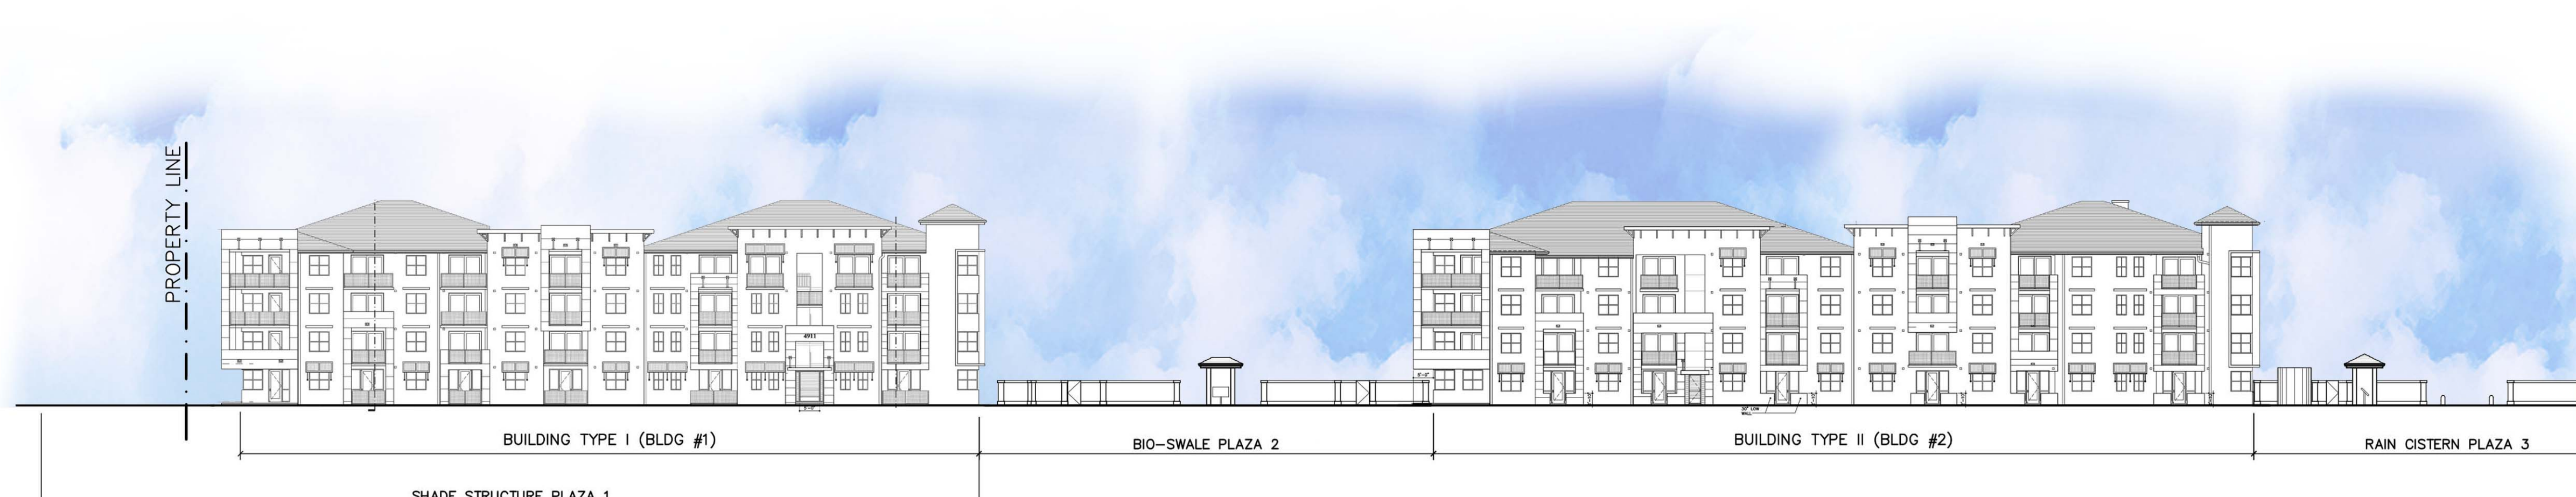

<p>• OWNER / DEVELOPER</p> <p>FC LAND INVESTMENT A, LLC. 1 NORTH CLEMATIS ST. SUITE 200 WEST PALM BEACH FL. 33401</p>	<p>• ARCHITECT:</p> <p>MSA ARCHITECTS ARCHITECTS & PLANNERS 7695 SOUTH WEST 104TH STREET SUITE 100 MIAMI, FL. 33156 (305) 273-9911 FL. AA C000895</p>	<p>• LANDSCAPE</p> <p>ARCHITECTURAL ALLIANCE 612 S.W. 4TH AVE. FORT LAUDERDALE, FLORIDA 33315 O: (954) 764-8858</p>	<p>• CIVIL:</p> <p>SUN-TECH ENGINEERING, INC. 1600 WEST OAKLAND PARK BOULEVARD, SUITE # 200 FORT LAUDERDALE, FL 33311 (954) 777-3123 Ext. 305</p>	<p>• SURVEYOR:</p> <p>WINNINGHAM & FRADLEY, INC 111 NE 44 STREET OAKLAND PARK, FL 33334 (954) 771-7441 www.winnfrad.com</p>	<p>• TRAFFIC:</p> <p>TRAFTECH INC. 8400 N UNIVERSITY DRIVE, SUITE 202 TAMARAC FLORIDA O: (954) 582-0988</p>
---	--	---	---	---	---