


# PROPOSED ELEVATION

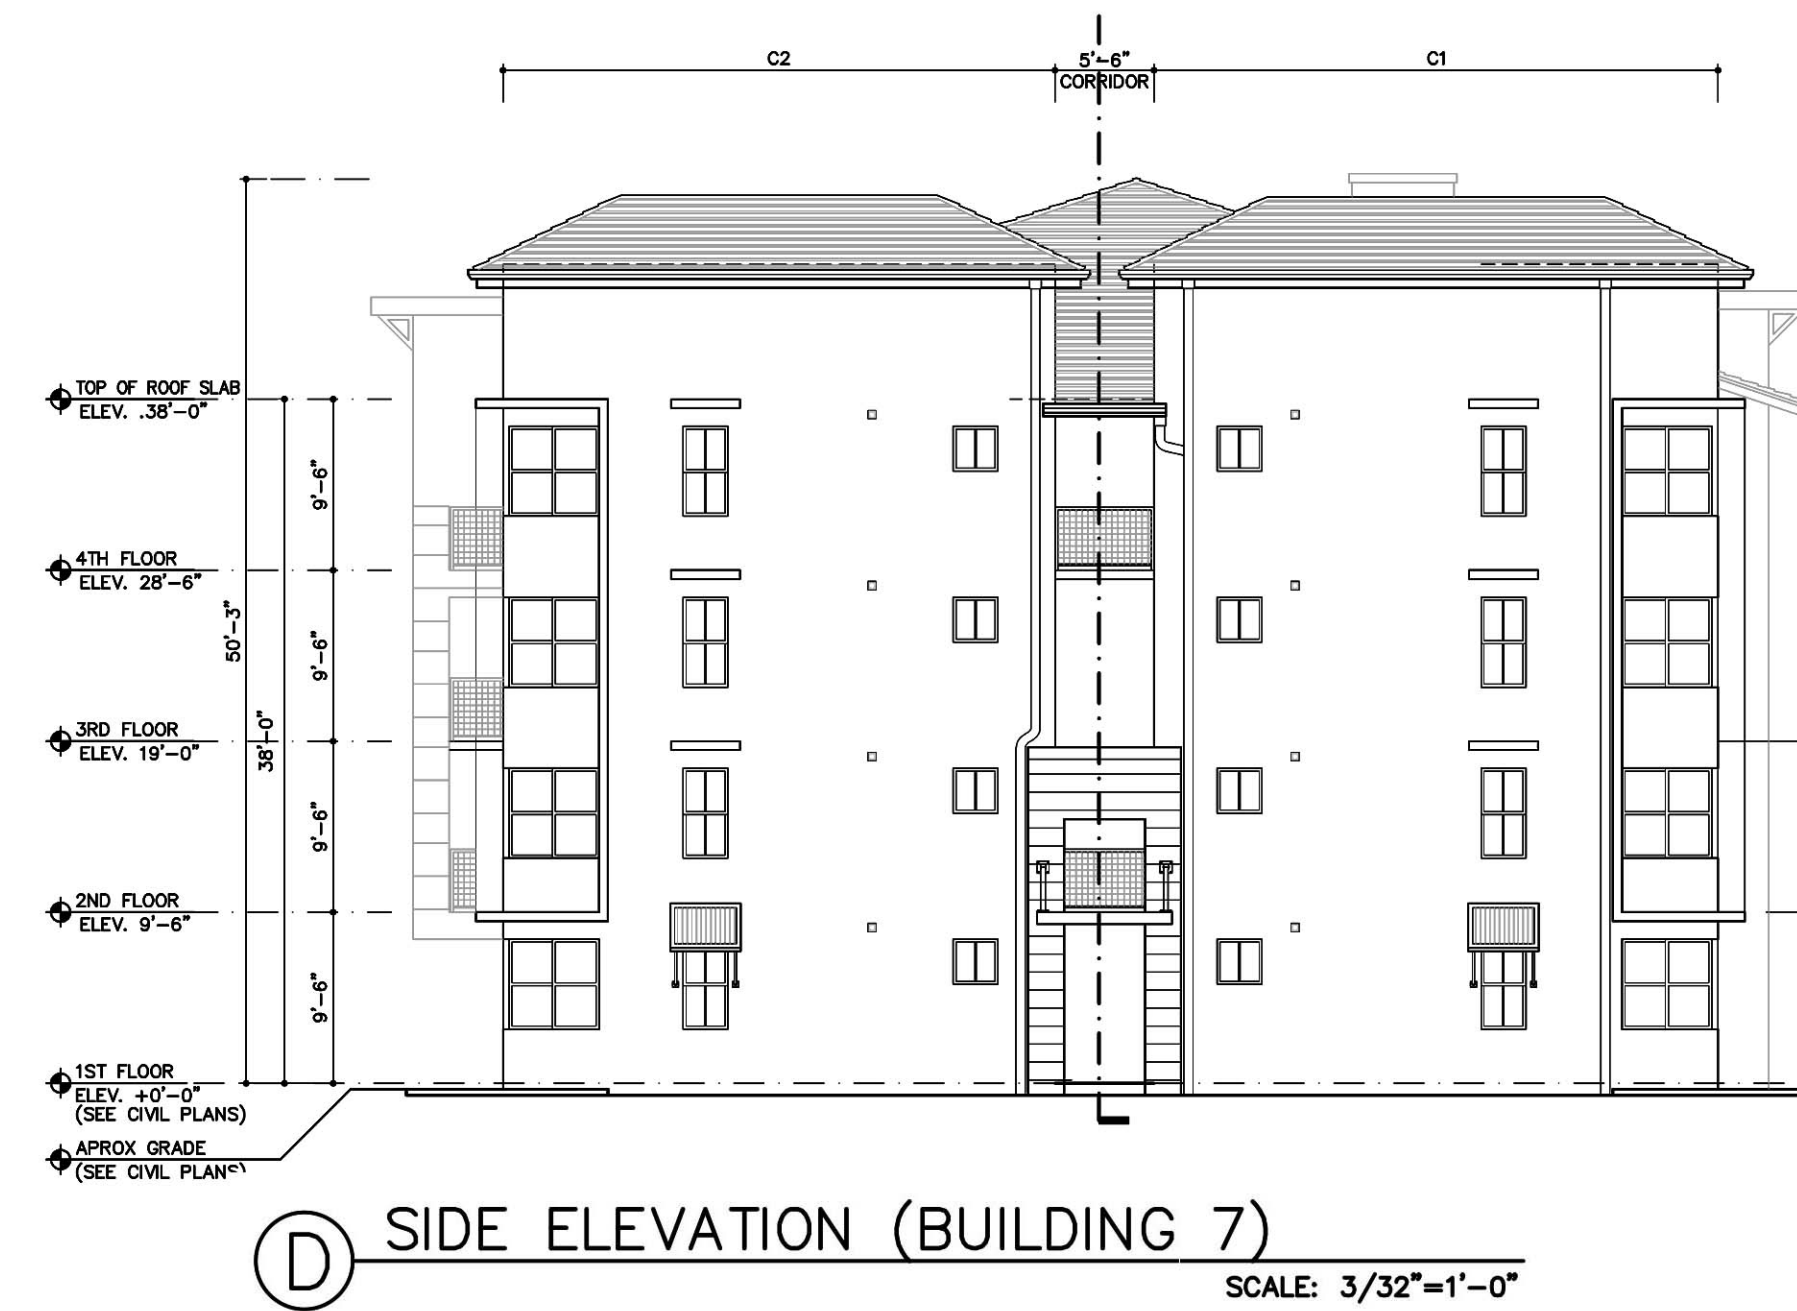

**GENERAL REVISION NARRATIVE :**

1. CHANGED RAILING STYLE TO MESH.
2. MODIFIED ROOF LINE.
3. SHOW DOWNSPOUTS.



REVISIONS	BY
o SITE PLAN RESUBMITTAL 02/19/14	B.H.
o SITE PLAN RESUBMITTAL#2 04/08/14	
o SITE PLAN RESUBMITTAL#3 07/17/14	
o SITE PLAN RESUBMITTAL#4 08/20/14	
o SITE PLAN ADMIN. AMENDMENT 10/29/15	
o SITE PLAN ADMIN. AMENDMENT COMMENTS 01/08/16	

**MIDTOWN RESIDENCES AT COCONUT CREEK**  
 FOR: FC LAND INVESTMENT A, LLC.  
 LOCATED AT: COCONUT CREEK, FLORIDA

JOSE I. SAUMELL  
 ARO013085

MSA ARCHITECTS, INC.  
 ARCHITECTS  
 MIAMI OFFICE  
 7695 SW 104th ST.  
 SUITE 100  
 MIAMI, FLORIDA 33156  
 (305) 273-9911  
 HOLLYWOOD OFFICE  
 HOLLYWOOD, FLORIDA 33020  
 (954) 925-6030

# APPROVED ELEVATION

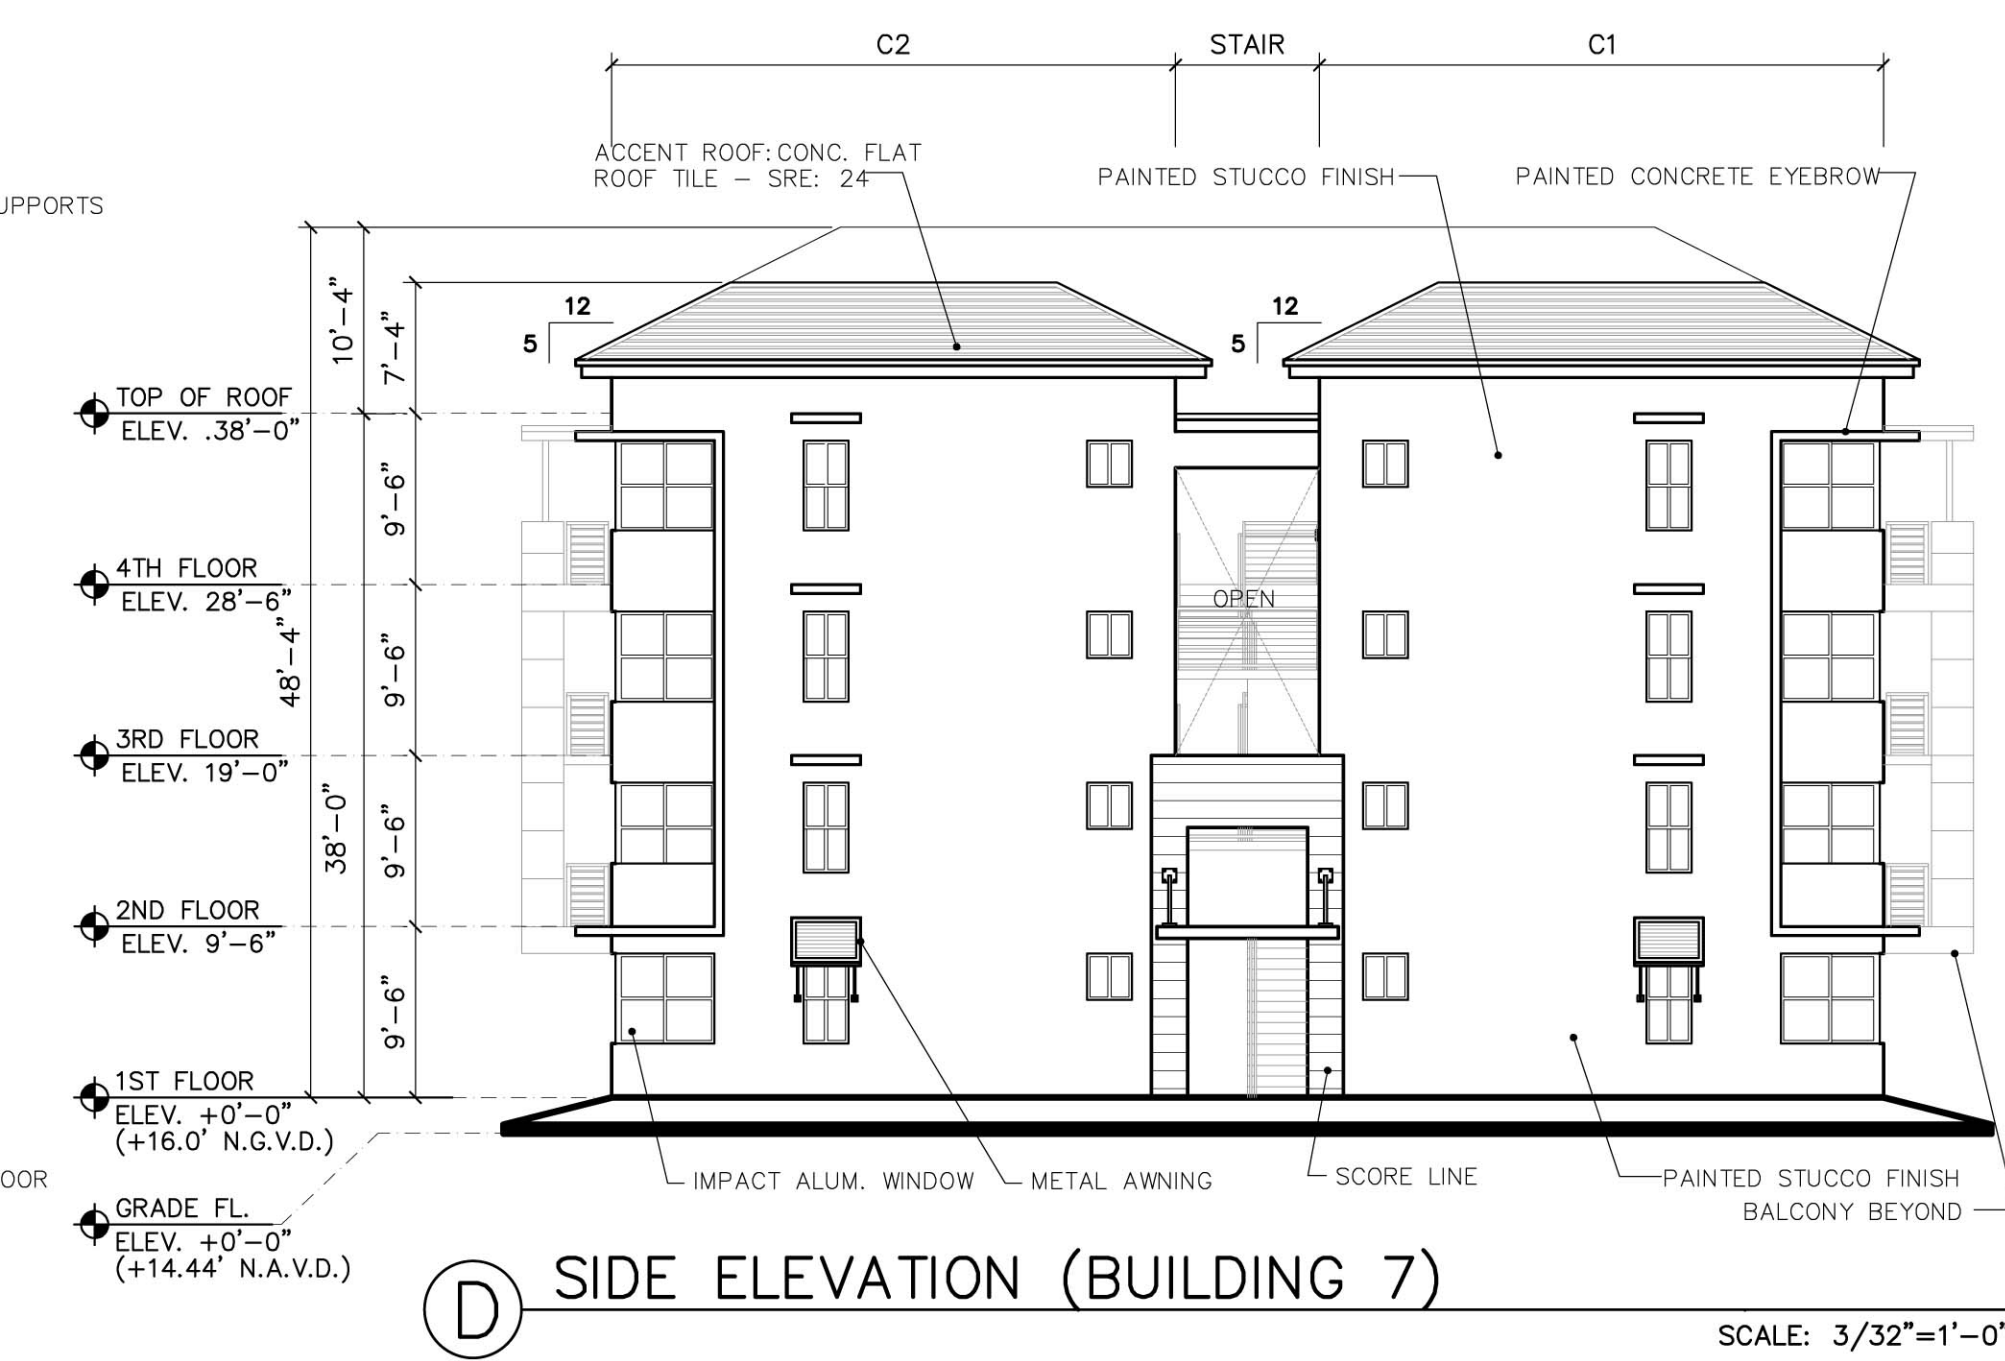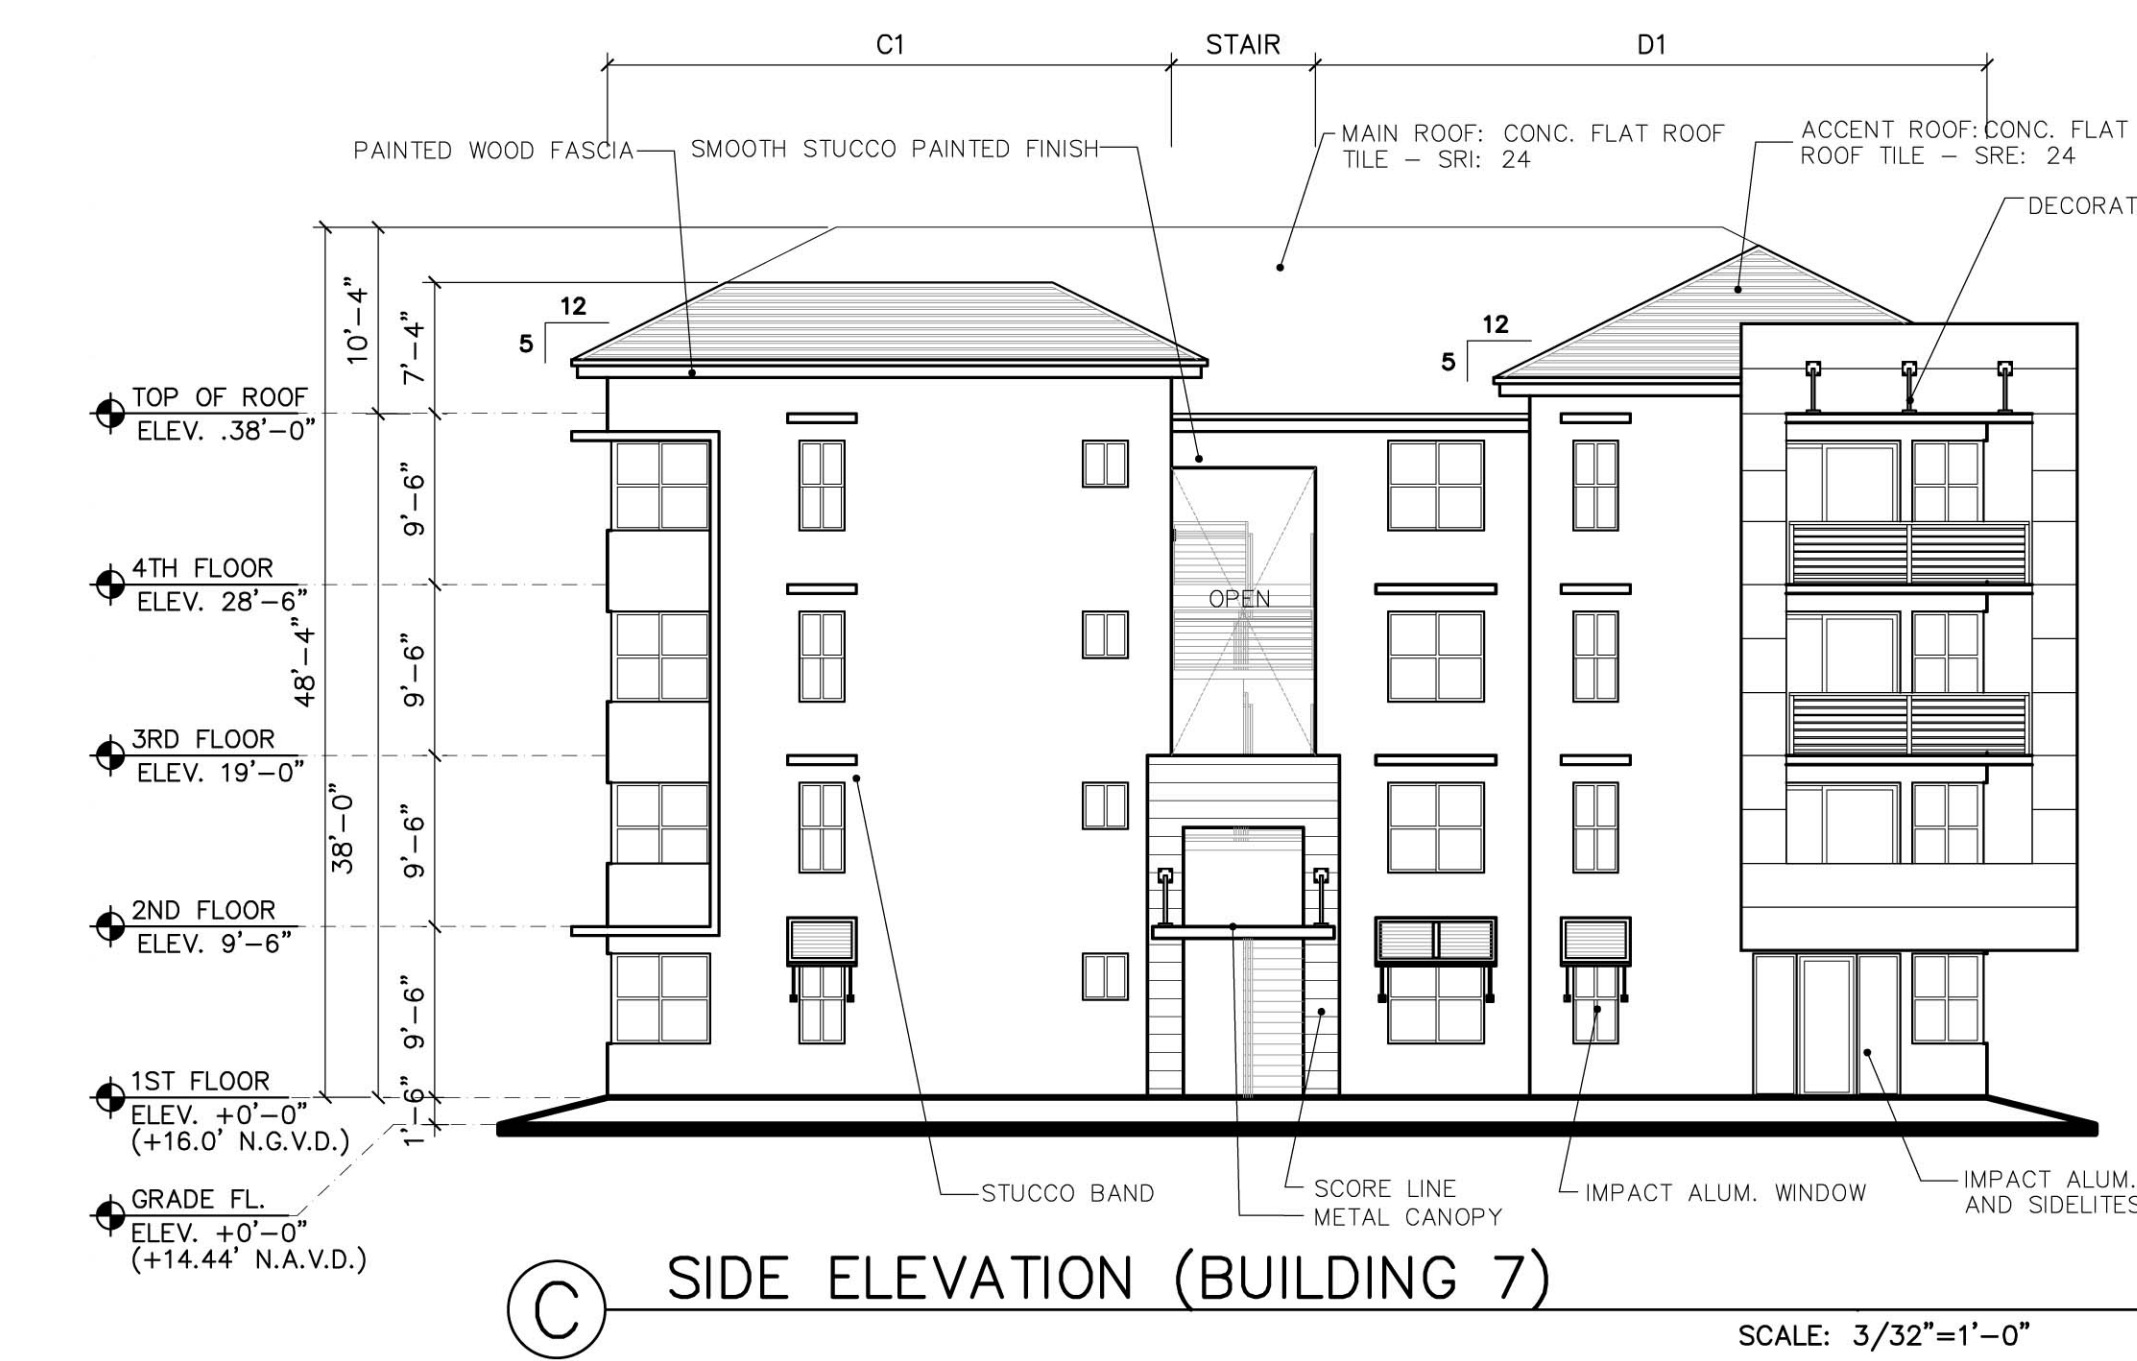

**MSA ARCHITECTS**  
 ARCHITECTURE & PLANNING

© 2011 MSA ARCHITECTS, INC. THE ARCHITECTURAL DESIGN AND DETAIL DRAWINGS FOR THIS BUILDING AND/OR OVERALL PROJECT ARE THE LEGAL PROPERTY OF AND ALL RIGHTS ARE RESERVED BY THE ARCHITECT. THEIR USE FOR REPRODUCTION, CONSTRUCTION, OR DISTRIBUTION IS PROHIBITED UNLESS AUTHORIZED IN WRITING BY THE ARCHITECT.

DRAWN	
CHECKED	
DATE	08/20/2014
SCALE	AS SHOWN
JOB NO.	1528.PRJ
SHEET	1528-A-01.DWG