


SAMPLE ROAD (STATE ROAD 834)

MATCHLINE A-A STA. 111+69

LYONS CREEK PLAT
(P.B. 169, PG. 41 B.C.R.)

SAMPLE ROAD (STATE ROAD 834)

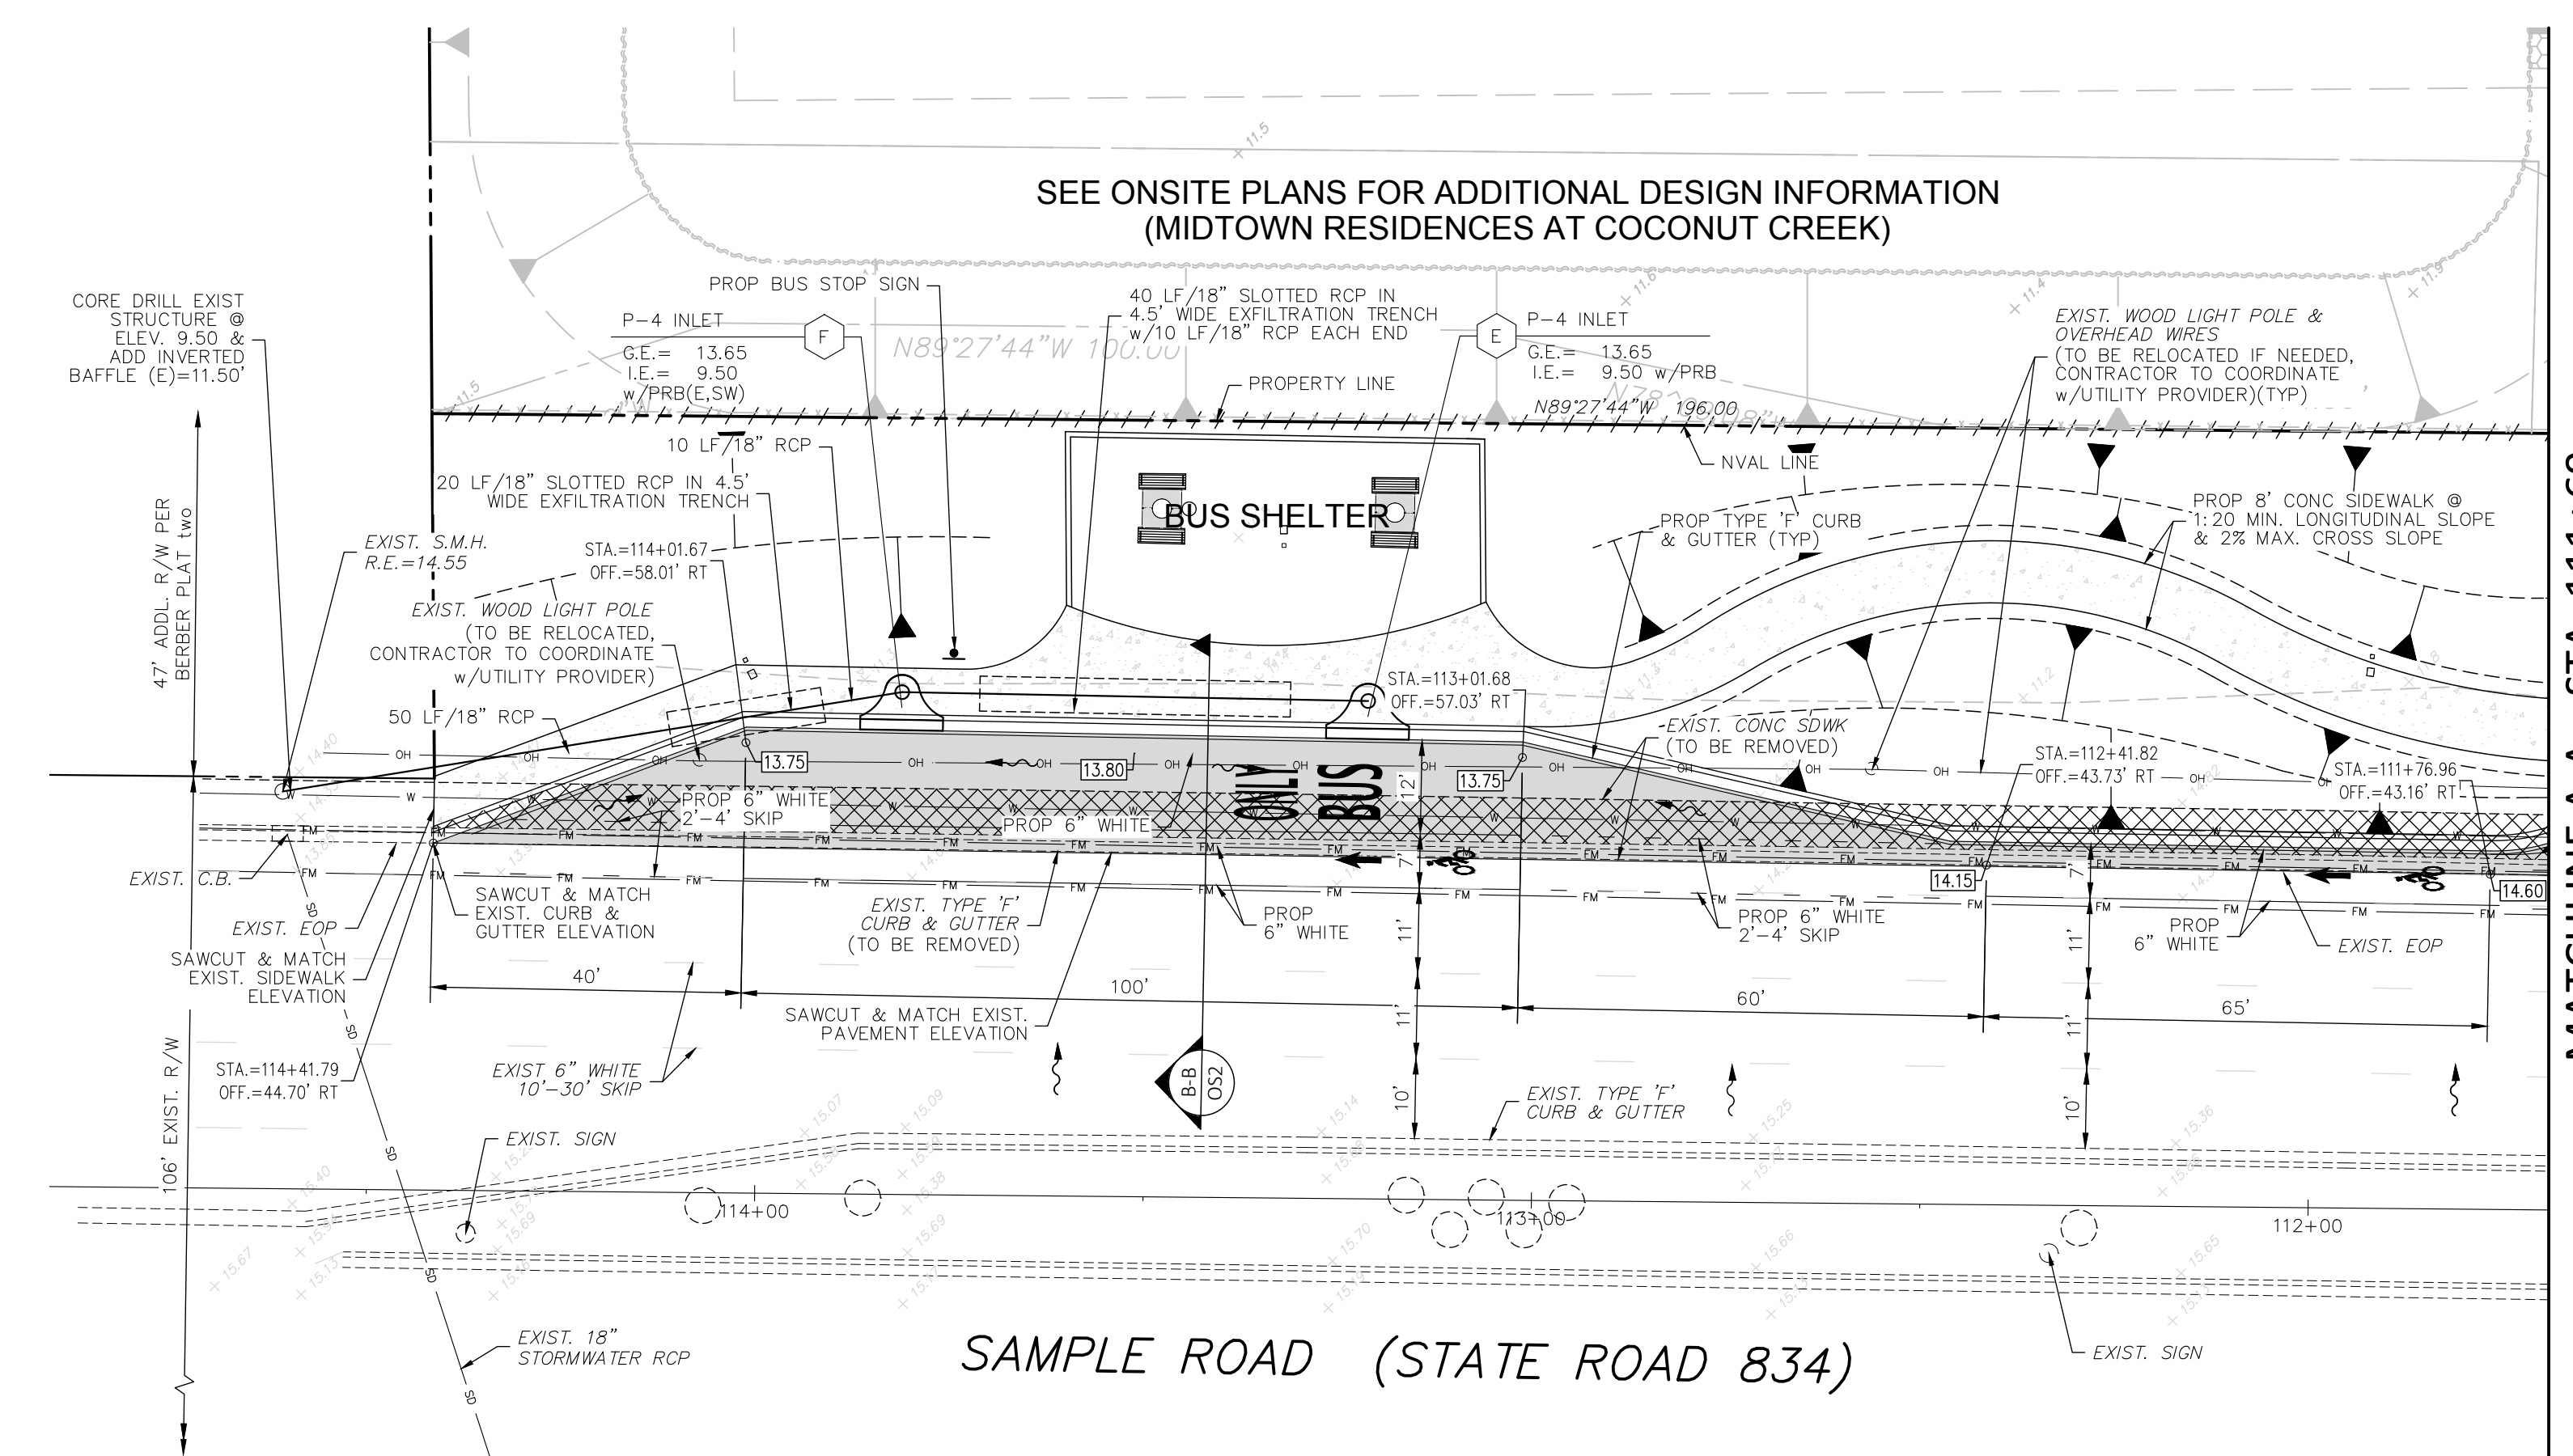

MATCHLINE A-A STA. 111+69

- NOTE:**
1. CONTRACTOR TO ADJUST ALL EXIST. MANHOLES, VALVE BOXES, ETC. WITHIN CONSTRUCTION LIMITS.
 2. ALL ELEVATIONS IN N.A.V.D.
 3. CONTRACTOR TO PROVIDE M.O.T. PLAN IN ACCORDANCE WITH F.D.O.T. INDEX #600
 4. ALL RESTORATION AND OPEN TRENCHING TO BE IN ACCORDANCE WITH F.D.O.T. INDEX #307.
 5. ALL SIDEWALK RESTORATION TO BE IN ACCORDANCE WITH F.D.O.T. INDEX #310.
 6. PMS MARKINGS AND RPM'S IN ACCORDANCE W/F.D.O.T. INDEX #17352.
 7. ALL EXISTING STRIPING WITHIN CONSTRUCTION LIMITS TO BE REMOVED BY WATER JETTING.

PAVING & DRAINAGE LEGEND

R.E.	RIM ELEVATION
G.E.	GRATE ELEVATION
I.E.	INVERT ELEVATION
→	DIRECTION OF OVERLAND FLOW
P.R.B.	POLLUTION RETARDANT BASIN
F.F. = 10.00	FINISHED FLOOR ELEVATION
○	EXISTING OR FUTURE UTILITIES
○ P 8" 4" DIA	STRUCTURE DESIGNATION W/DIAMETER
○ 100 LF / 18"	LENGTH, SIZE OF STORM DRAIN
—	EXISTING GRADE
— [8.50]	PROPOSED GRADE
▨	PROP. ASPHALT (SEE PAVEMENT NOTES AND SECTION ON SHEET C-6.2)
▨	EXIST. CURBING TO BE REMOVED

PERMIT SET
MUST BE ON JOBSITE AT ALL TIMES DURING CONSTRUCTION

MATERIALS
ALL MATERIAL USED AND INSTALLATIONS WITHIN THE PUBLIC RIGHT OF WAY OR EASEMENTS SHALL BE IN ACCORDANCE WITH BROWARD COUNTY HIGHWAY CONSTRUCTION AND ENGINEERING DIVISION SPECIFICATIONS.

NOTE:
APPROVAL OF THIS PLAN DOES NOT CONSTITUTE A PERMIT FOR CONSTRUCTION. A PERMIT FOR CONSTRUCTION MUST BE OBTAINED FROM THE BROWARD COUNTY HIGHWAY CONSTRUCTION AND ENGINEERING DIVISION PRIOR TO COMMENCING CONSTRUCTION IN THE PUBLIC RIGHT OF WAY.

NOTICE
INSPECTION REQUIRED
24 HRS. PRIOR TO COMMENCING ANY WORK IN THE PUBLIC RIGHT OF WAY CONTACT THE BROWARD COUNTY HIGHWAY CONSTRUCTION AND ENGINEERING DIVISION AT (954)577-4600 FOR INSPECTION.

BROWARD COUNTY HIGHWAY CONSTRUCTION AND ENGINEERING DIVISION

- PLAN CONSISTANT WITH PLAT REQUIREMENTS
- PUBLIC RIGHT OF WAY APPROVAL FOR PAVING, GRADING AND DRAINAGE

BY: _____ DATE: _____
DOES NOT INCLUDE APPROVAL OF PAVEMENT MARKINGS AND SIGNS

Always call 811 two full business days before you dig

Sun-Tech Engineering, Inc.
Engineers - Planners - Surveyors
1600 West Oakland Park Boulevard
FL Lauderdale, FL 33311
www.suntecheng.com
Certificate of Auth. # 7097
Phone (954)777-3123
Fax (954)777-3114

NO.	DATE	REVISIONS DESCRIPTION

MIDTOWN RESIDENCES @ COCONUT CREEK OFFSITE IMPROVEMENTS
 FLORIDA COCONUT CREEK

DATE:
Oct. 2015

SCALE:
1" = 20'

DESIGNED BY:
C.R.L.

DRAWN BY:
A.E.V.

JOB NUMBER
15-3715

SHEET No.
C-6.1

SEAL
Jan 20 2016

CLIFFORD R. LOUTAN, P.E.
FL. REG. NO. 58890