




REVISIONS	BY
° SITE PLAN RESUBMITTAL 02/19/14	
° SITE PLAN RESUBMITTAL#2 04/08/14	
° SITE PLAN RESUBMITTAL#3 07/17/14	
° SITE PLAN RESUBMITTAL#4 08/20/14	

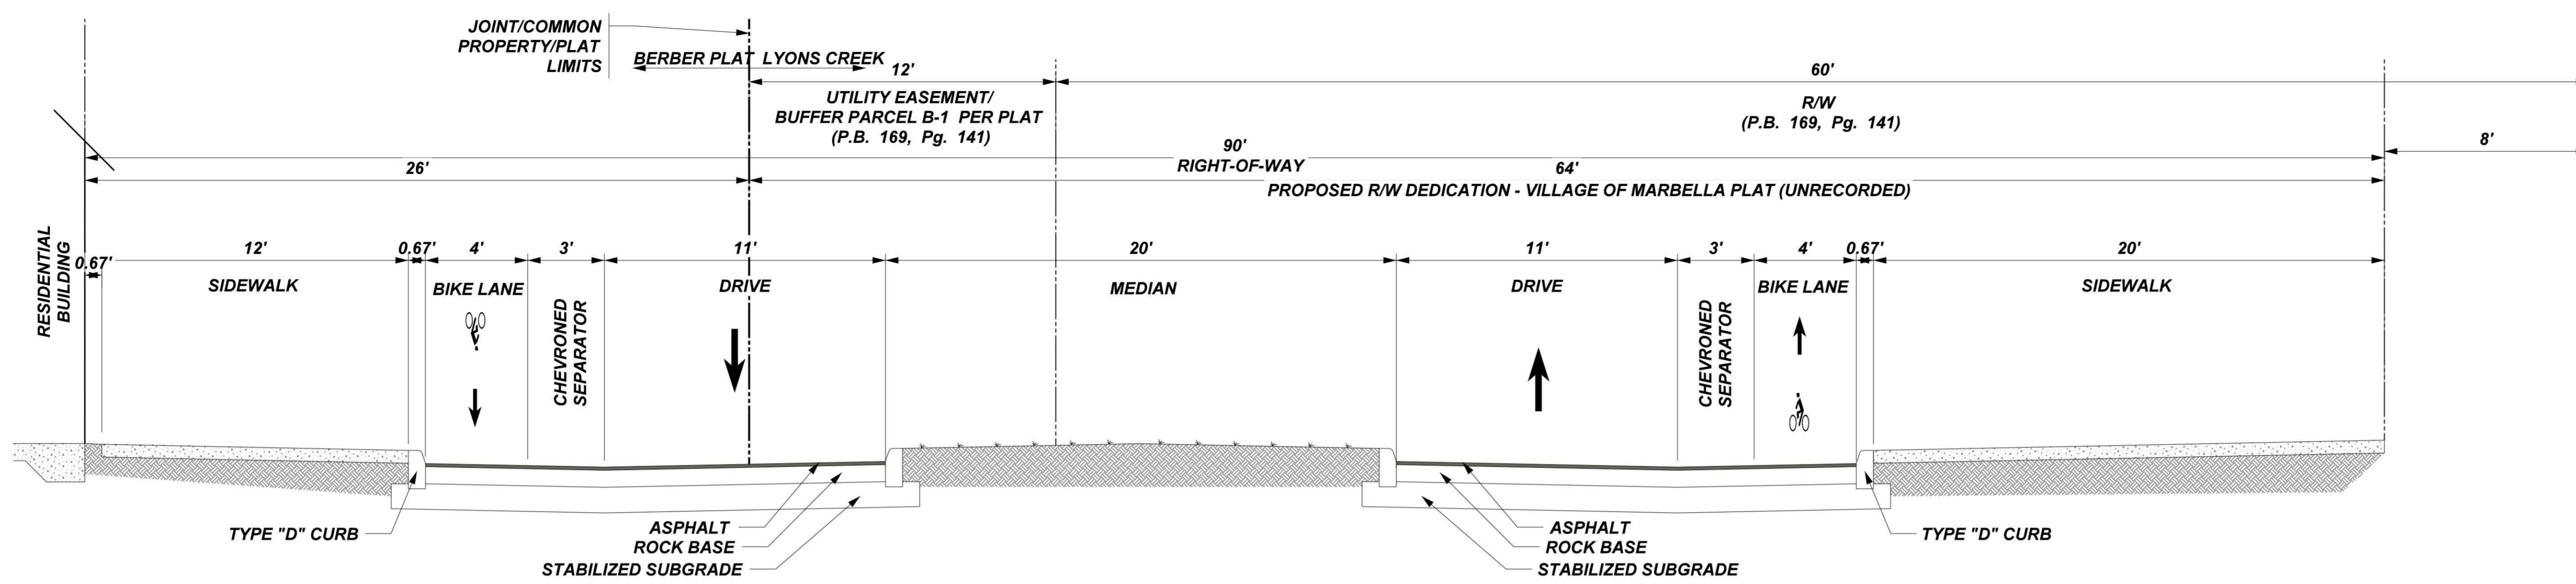

**SECTION THRU 90' RIGHT-OF-WAY (SECTION A-A)**

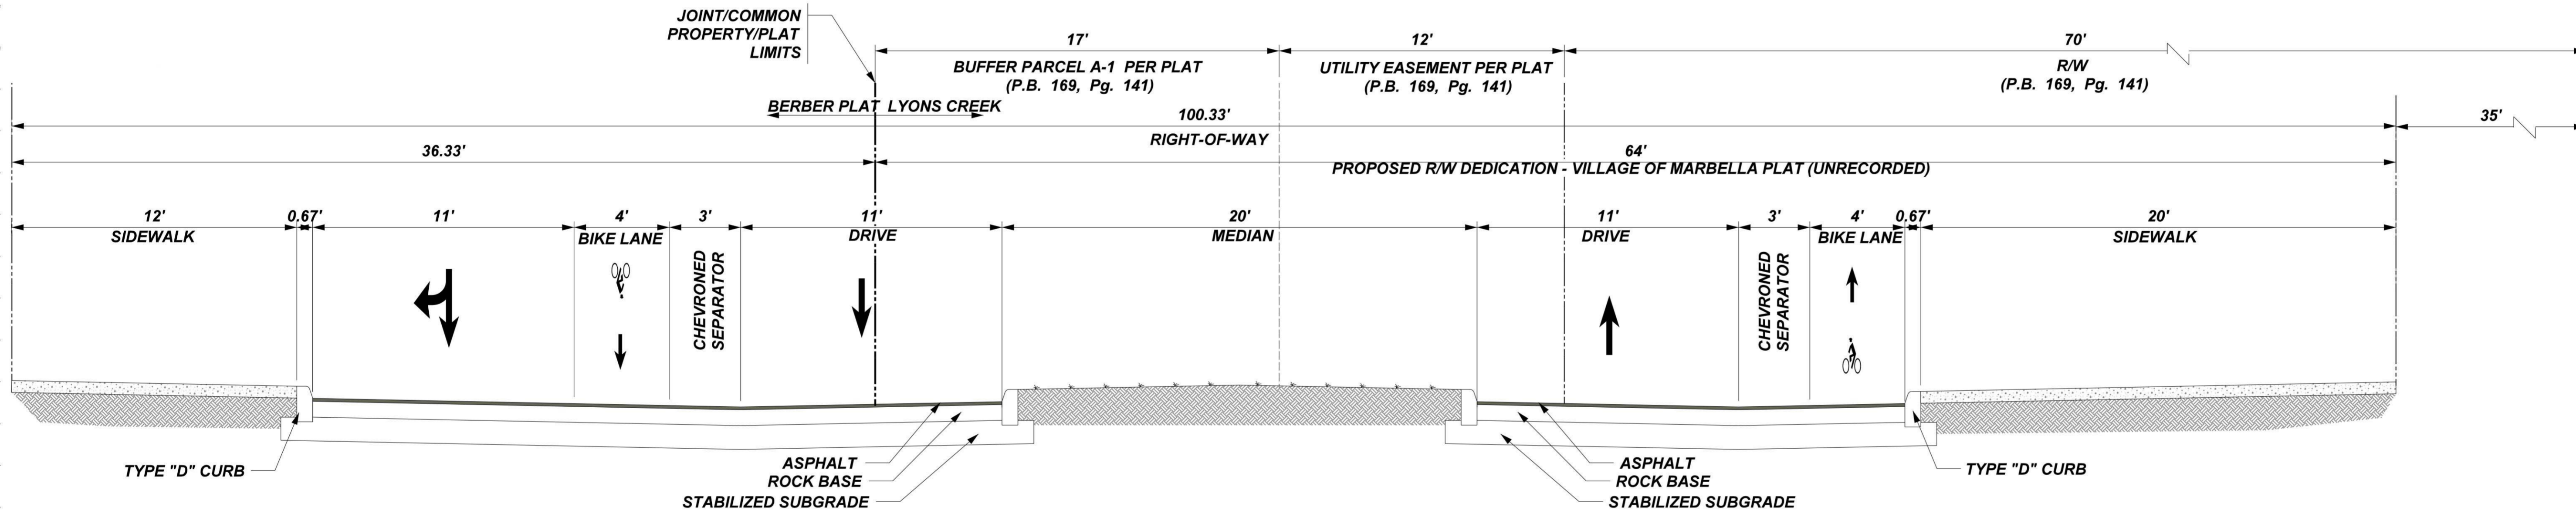

**SECTION THRU 100.33' RIGHT-OF-WAY (SECTION B-B)**

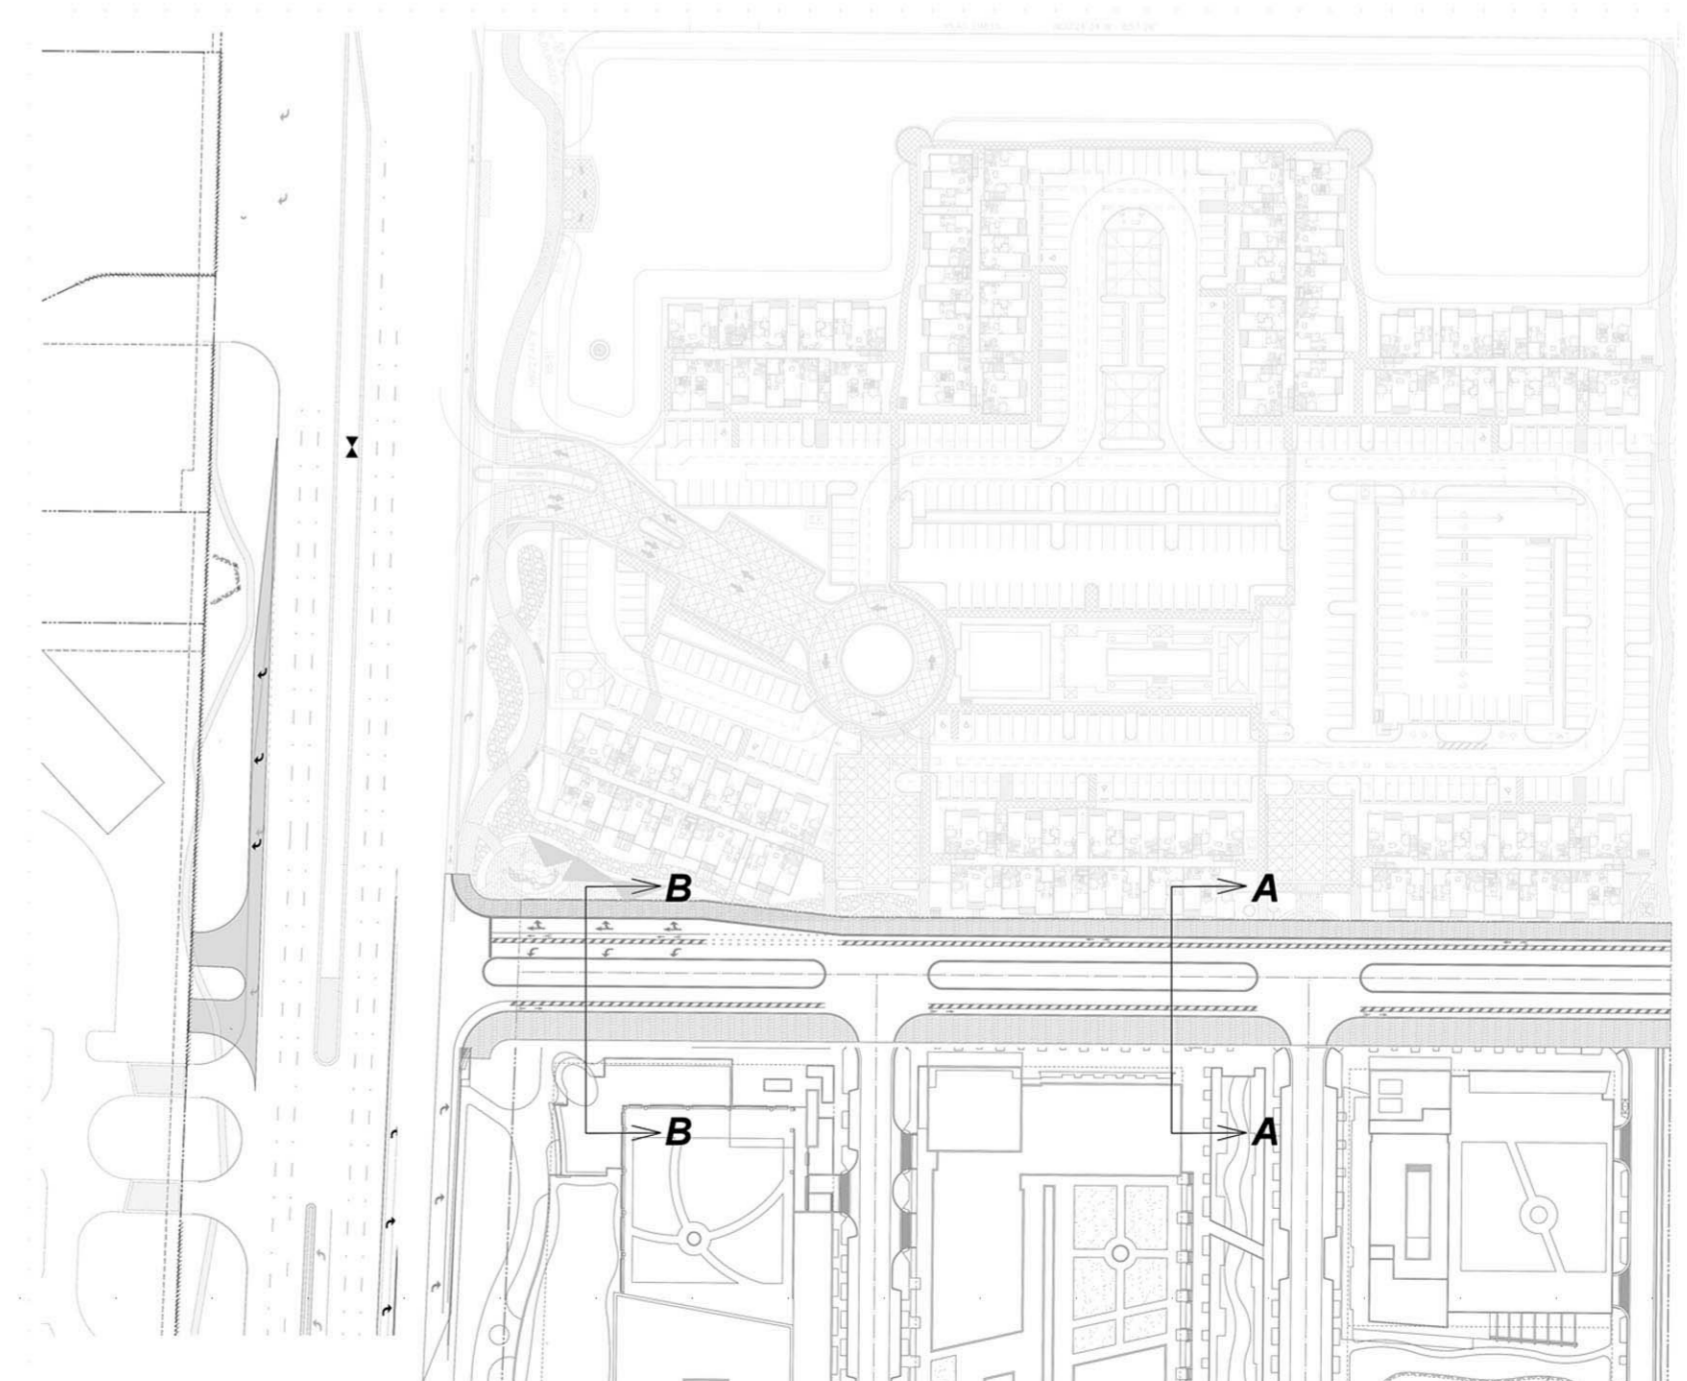

**WINNINGHAM & FRADLEY, INC.**  
**ENGINEERS PLANNERS SURVEYORS**  
 111 N.E. 44<sup>th</sup> STREET  
 OAKLAND PARK, FL 33334  
 954.771.7440 fax:954.771.0298  
 WEB: WWW.WINFRAD.COM  
 EB 0002985 LB 0002985

MSA ARCHITECTS, INC.  
 MIAMI OFFICE  
 7695 SW 104th ST.  
 SUITE 1000  
 COCONUT CREEK, FL 33156  
 (305) 273-9911

**MSA ARCHITECTS**  
 ARCHITECTURE & PLANNING  
© 2014 MSA ARCHITECTS, INC. THE ARCHITECTURAL DESIGN AND DETAIL DRAWINGS FOR THIS BUILDING AND/OR OVERALL PROJECT ARE THE LEGAL PROPERTY OF AND ALL RIGHTS ARE RESERVED BY THE ARCHITECT. THEIR USE FOR REPRODUCTION, CONSTRUCTION, OR DISTRIBUTION IS PROHIBITED UNLESS AUTHORIZED IN WRITING BY THE ARCHITECT.

DRAWN	
CHECKED	
DATE	08/20/2014
SCALE	AS SHOWN
JOB NO.	1528.PRJ
SHEET	1528-A-2.4.DWG

A-0.5