

NOTE:
CONTRACTOR SHALL REMOVE EXISTING UNUSED COAX AS NEEDED TO CREATE SPACE FOR PROPOSED CABLES.

REV	DATE	DESCRIPTION
0	2/20/14	FOR PERMIT
1	3/7/14	REVISED

PROJECT NO.: 130-729.02
DRAWN BY: J. ACOSTA
CHECKED BY: M. ABBEY


THIS DRAWING IS COPYRIGHTED AND IS THE SOLE PROPERTY OF THE OWNER. IT IS PRODUCED SOLELY FOR USE BY THE OWNER AND ITS AFFILIATES. REPRODUCTION OR USE OF THIS DRAWING AND/OR THE INFORMATION CONTAINED IN IT IS FORBIDDEN WITHOUT THE WRITTEN PERMISSION OF THE OWNER.

CALTROP Telecom
3400 LAKESIDE DRIVE
SUITE 525
MIRAMAR, FL 33027
CERTIFICATE OF AUTHORIZATION 29214



MICHAEL A. PHILLIPS
LICENSE
No. 68312
STATE OF FLORIDA
PROFESSIONAL ENGINEER
DATE OF SIGNATURE: 03/07/14

CCCN
7650 LYONS ROAD
COCONUT CREEK, FL 33073
SHEET NAME
COMPOUND PLAN
SHEET NUMBER
C2

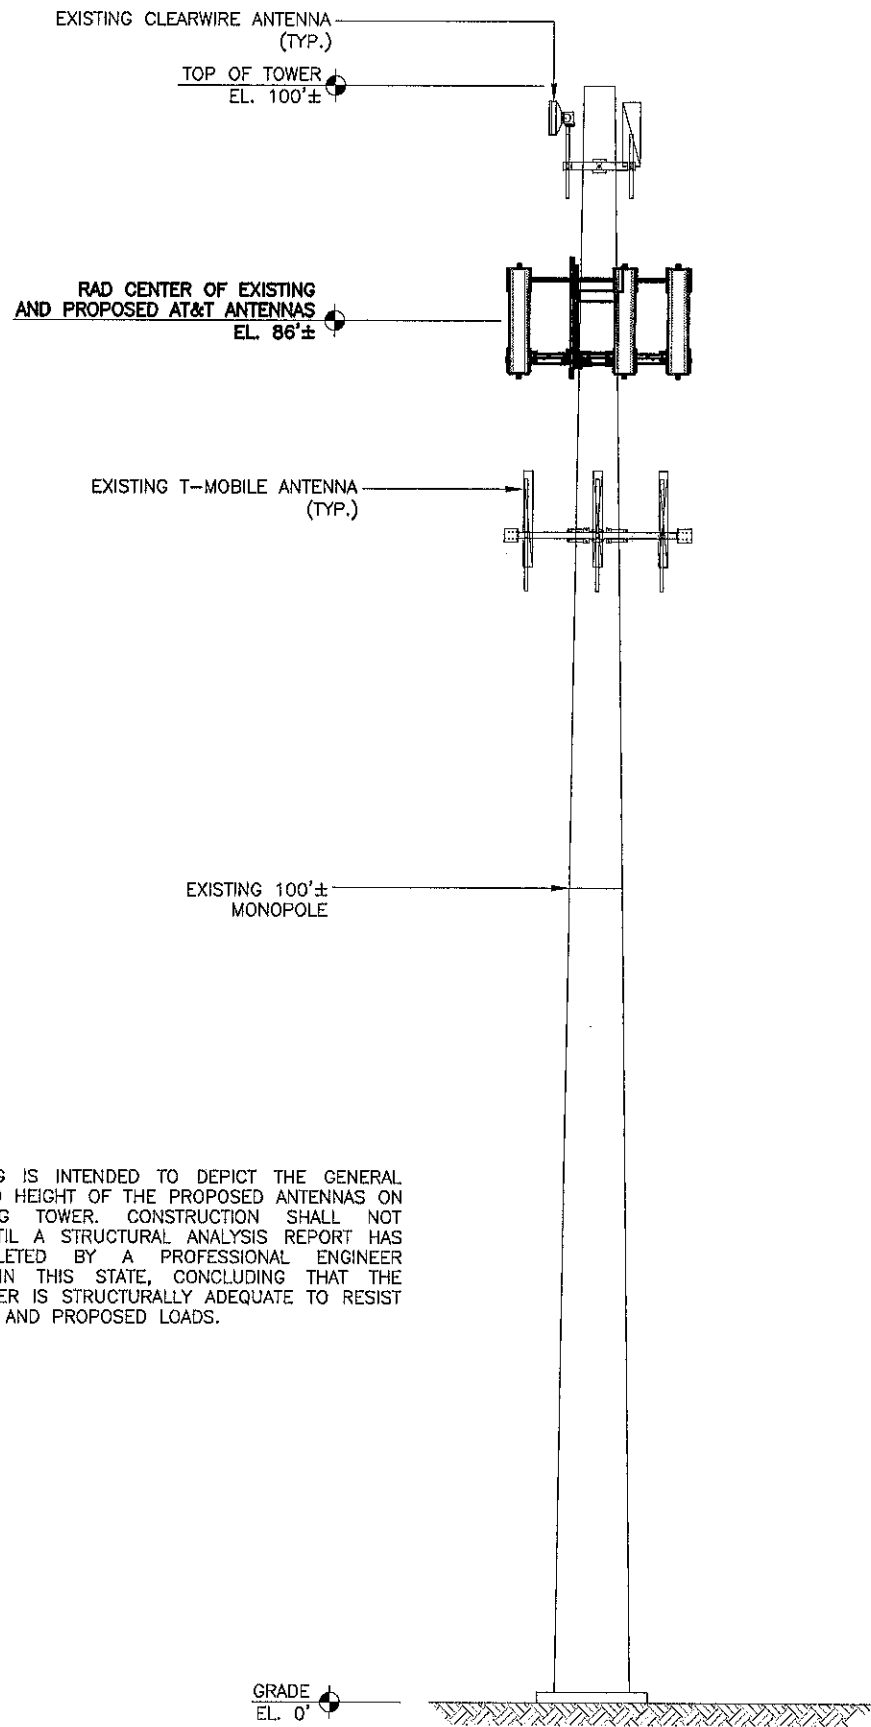


NOTE:


THIS DRAWING IS INTENDED TO DEPICT THE GENERAL LOCATION AND HEIGHT OF THE PROPOSED ANTENNAS ON THE EXISTING TOWER. CONSTRUCTION SHALL NOT PROCEED UNTIL A STRUCTURAL ANALYSIS REPORT HAS BEEN COMPLETED BY A PROFESSIONAL ENGINEER REGISTERED IN THIS STATE, CONCLUDING THAT THE EXISTING TOWER IS STRUCTURALLY ADEQUATE TO RESIST THE EXISTING AND PROPOSED LOADS.

PRIOR TO CONSTRUCTION, CONTRACTOR SHALL ADVISE MASTEC CONSTRUCTION MANAGER OF THE ESTIMATED SITE DOWN TIME.

ELEVATION

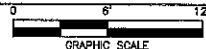


1

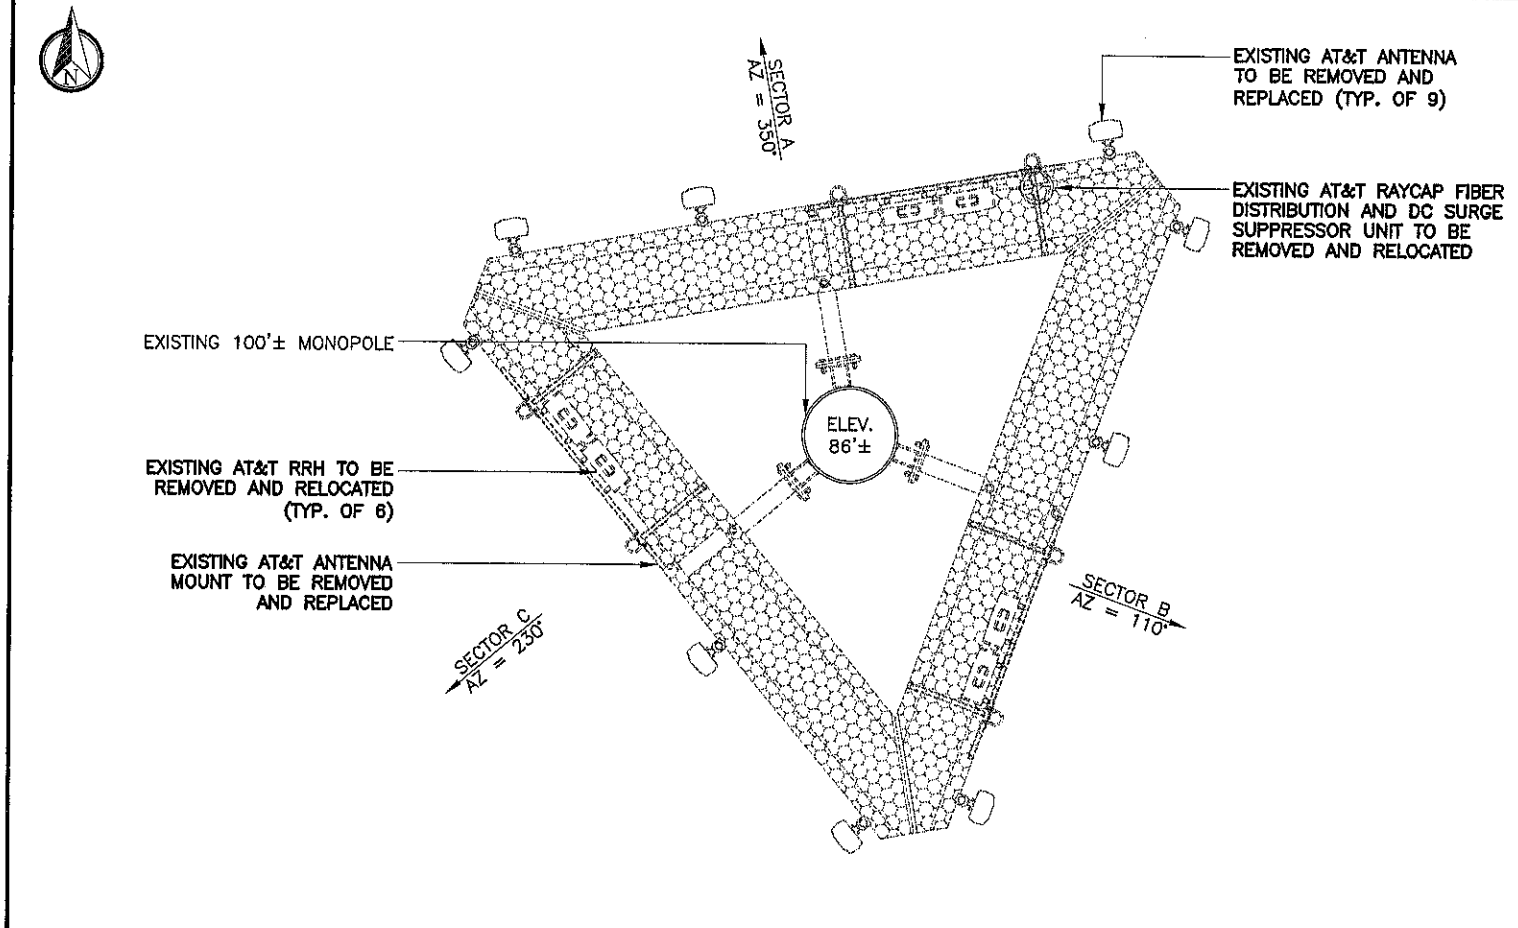

EXISTING ANTENNA AND RRH LAYOUT

NTS 2

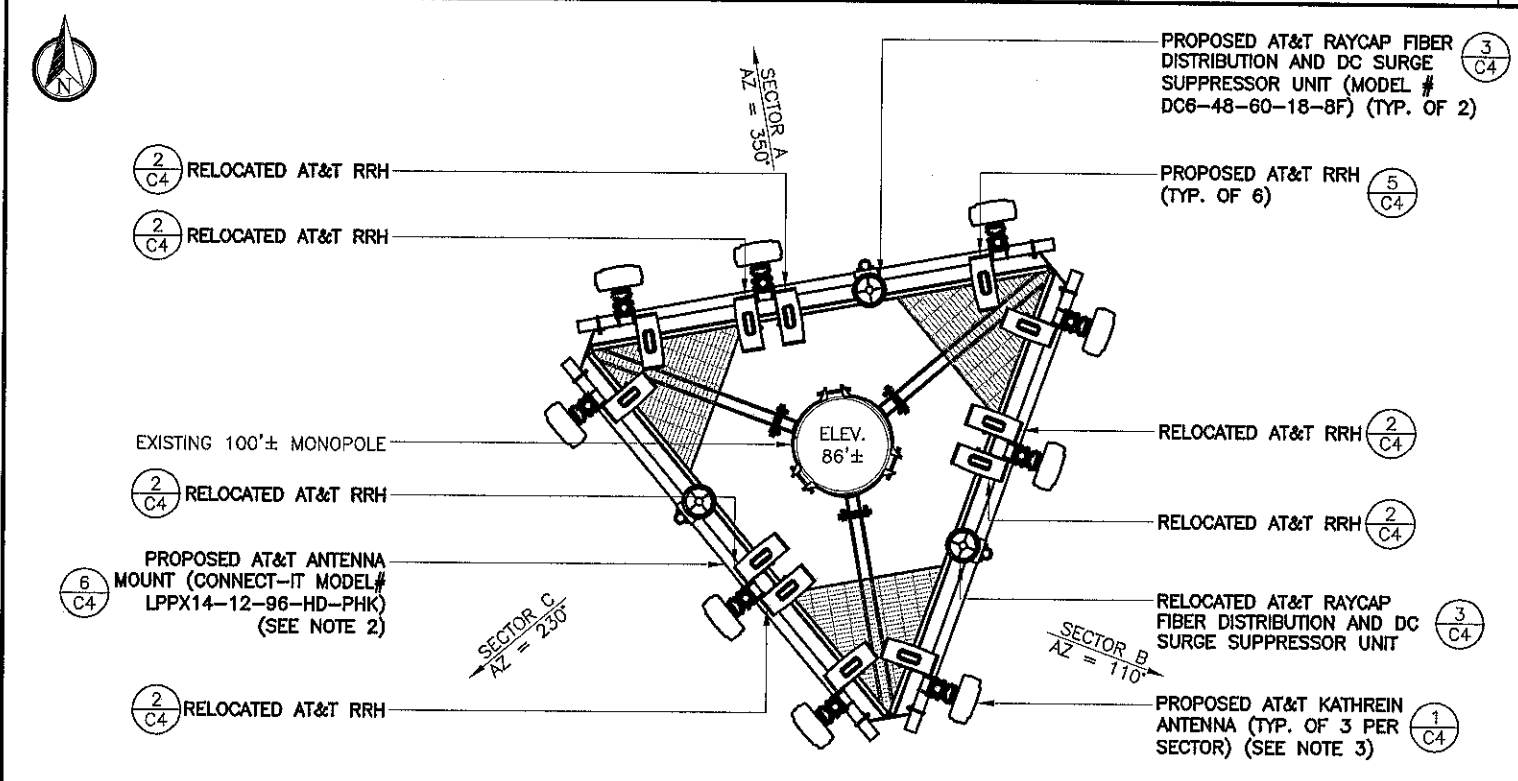

NOTES:

- CONTRACTOR SHALL INSTALL RAYCAP DISTRIBUTION UNIT WITHIN 15 FEET FROM ALL RRH's.
- CONTRACTOR SHALL CONFIRM POLE DIAMETER AT COLLAR LOCATIONS PRIOR TO ORDERING MOUNT. SEE TABLE
- REFER TO CURRENT RFDS FOR ANTENNA MODELS.

POLE DIAMETER	COLLAR MOUNT MODEL NUMBER
10" - 30"	RM1030
30" - 60"	RM3060

PROPOSED ANTENNA AND RRH LAYOUT

NTS 3

REV	DATE	DESCRIPTION
0	2/20/14	FOR PERMIT
1	3/7/14	REVISED

PROJECT NO.: 130-729.02
 DRAWN BY: J. ACOSTA
 CHECKED BY: M. ABBEY

THIS DRAWING IS COPYRIGHTED AND IS THE SOLE PROPERTY OF THE OWNER. IT IS PRODUCED SOLELY FOR USE BY THE OWNER AND ITS AFFILIATES. REPRODUCTION OR USE OF THIS DRAWING AND/OR THE INFORMATION CONTAINED IN IT IS FORBIDDEN WITHOUT THE WRITTEN PERMISSION OF THE OWNER.

CALTROP Telecom
 3400 LAKESIDE DRIVE
 SUITE 525
 MIRAMAR, FL 33027
 CERTIFICATE OF AUTHORIZATION 29214



PROFESSIONAL ENGINEER
 MICHAEL A. PHILLIPS
 LICENSE No. 68312
 STATE OF FLORIDA
 DATE OF SIGNATURE: 03/07/14

CCCN
 7650 LYONS ROAD
 COCONUT CREEK, FL 33073

SHEET NAME
 ELEVATION AND ANTENNA LAYOUTS

SHEET NUMBER
 C3

