


HILLSBORO BOULEVARD
 (R.O.W. VARIES)

STATE ROAD 7 (US 441)
 (200' R.O.W.)

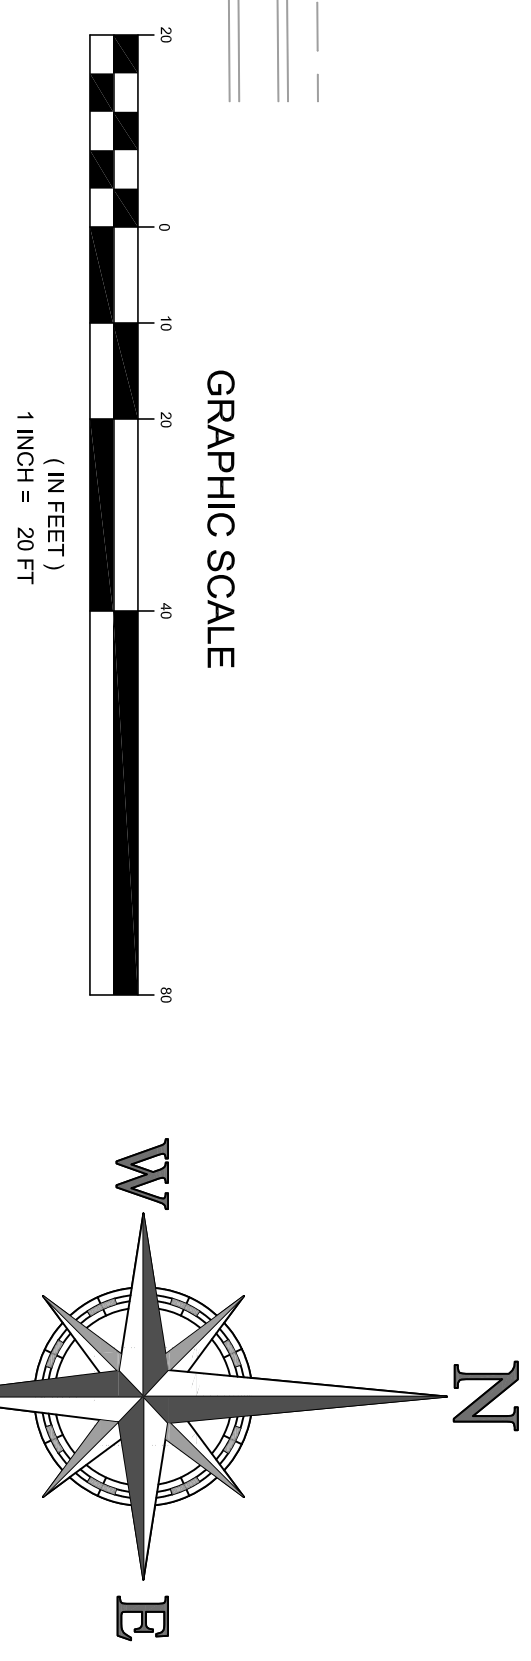

WATER/WASTEWATER NOTES

- 1.) NO TREES OR SHRUBS SHALL BE WITHIN 4 FEET OF THE WATER METER.
- 2.) ALL WATER SERVICE MAINS SHALL BE P.E. TUBING MINIMUM SDR-9.
- 3.) ALL WASTEWATER SERVICE MAINS SHALL BE SDR-35 (OR BETTER)

GENERAL NOTES

- 1.) MAINT LIMEROCK TO HAVE MINIMUM 70% CARBONATES AND LIQUID LIMIT 35; PLASTICITY 6; MINIMUM LBR OF 100 OR ACCEPTABLE FOOT APPROVAL.
- 2.) REMOVAL OF ORGANICS AND DELICIOUS MATERIAL IF REQUIRED.
- 3.) ALL LIMEROCK SHALL BE PRIMED AND COMPACTED TO 98% OF THE MODIFIED PROCTOR DENSITY, AASHTO T-180, AND BE INSTALLED ON A STABILIZED SUBGRADE.
- 4.) ALL SUBGRADE SHALL MEET OR EXCEED 98% MODIFIED PROCTOR DENSITY AASHTO T-180.

GRADING LEGEND

- TS = TOP OF SIDEWALK
- BS = BOTTOM OF SIDEWALK
- TC = TOP OF CURB
- BC = BOTTOM OF CURB

PAVEMENT LEGEND

- PROPOSED REGULAR DUTY ASPHALT
 1 1/2" TYPE III, 8" LIMEROCK LBR 100, 12" STAB. SUBGRADE LBR40
- PROPOSED CONCRETE PAVEMENT
- EXISTING CONCRETE PAVEMENT

BOHLER ENGINEERING
 CIVIL & CONSULTING ENGINEERS
 SURVEYORS
 PROJECT MANAGERS
 ENVIRONMENTAL CONSULTANTS
 LANDSCAPE ARCHITECTS

CORPORATE OFFICE:
 WARREN, NJ

OFFICES:

- SOUTHBOROUGH, MA
- ALBANY, NY
- PURCHASE, NY
- PLANNINGTON, SC
- CHANFONTE, PA
- CENTER VALLEY, PA
- BOWIE, MD
- TOWSON, MD
- STERLING, VA
- WARRENTON, VA
- FORT LAUDERDALE, FL

REV.	DATE	REVISIONS	COMMENT	BY

NOT APPROVED FOR CONSTRUCTION

PROJECT No.: F100027
 DRAWN BY: CAY
 DATE: 05/28/09
 SCALE: AS NOTED
 CADD: 04-PR-ENG

PROJECT:
CALICO CROSSING
COCONUT CREEK
 LOCATION

FOR
PNC REALTY SERVICES
PNCBANK

CITY OF COCONUT CREEK,
 BROWARD COUNTY, FLORIDA

BOHLER ENGINEERING

1800 CORP. BLVD., SUITE 200
 FORT LAUDERDALE, FL 33354
 PH: (954) 202-7000
 FAX: (954) 202-7000
 www.bohlereng.com

JOHN G. LAPINTE
 PROFESSIONAL ENGINEER
 FLORIDA LICENSE NO. 64211
 FLORIDA BUSINESS CERT. OF AUTH. NO. 27268

sunshine state
ONE CALL

o f f i o r i d a

Call before you dig: 1800 432-4770

SHEET TITLE:
PRELIMINARY ENGINEERING PLAN

SHEET NUMBER:
C-5