




1 CONCRETE CURB (TYPE 'D') DETAIL
 SCALE: NONE

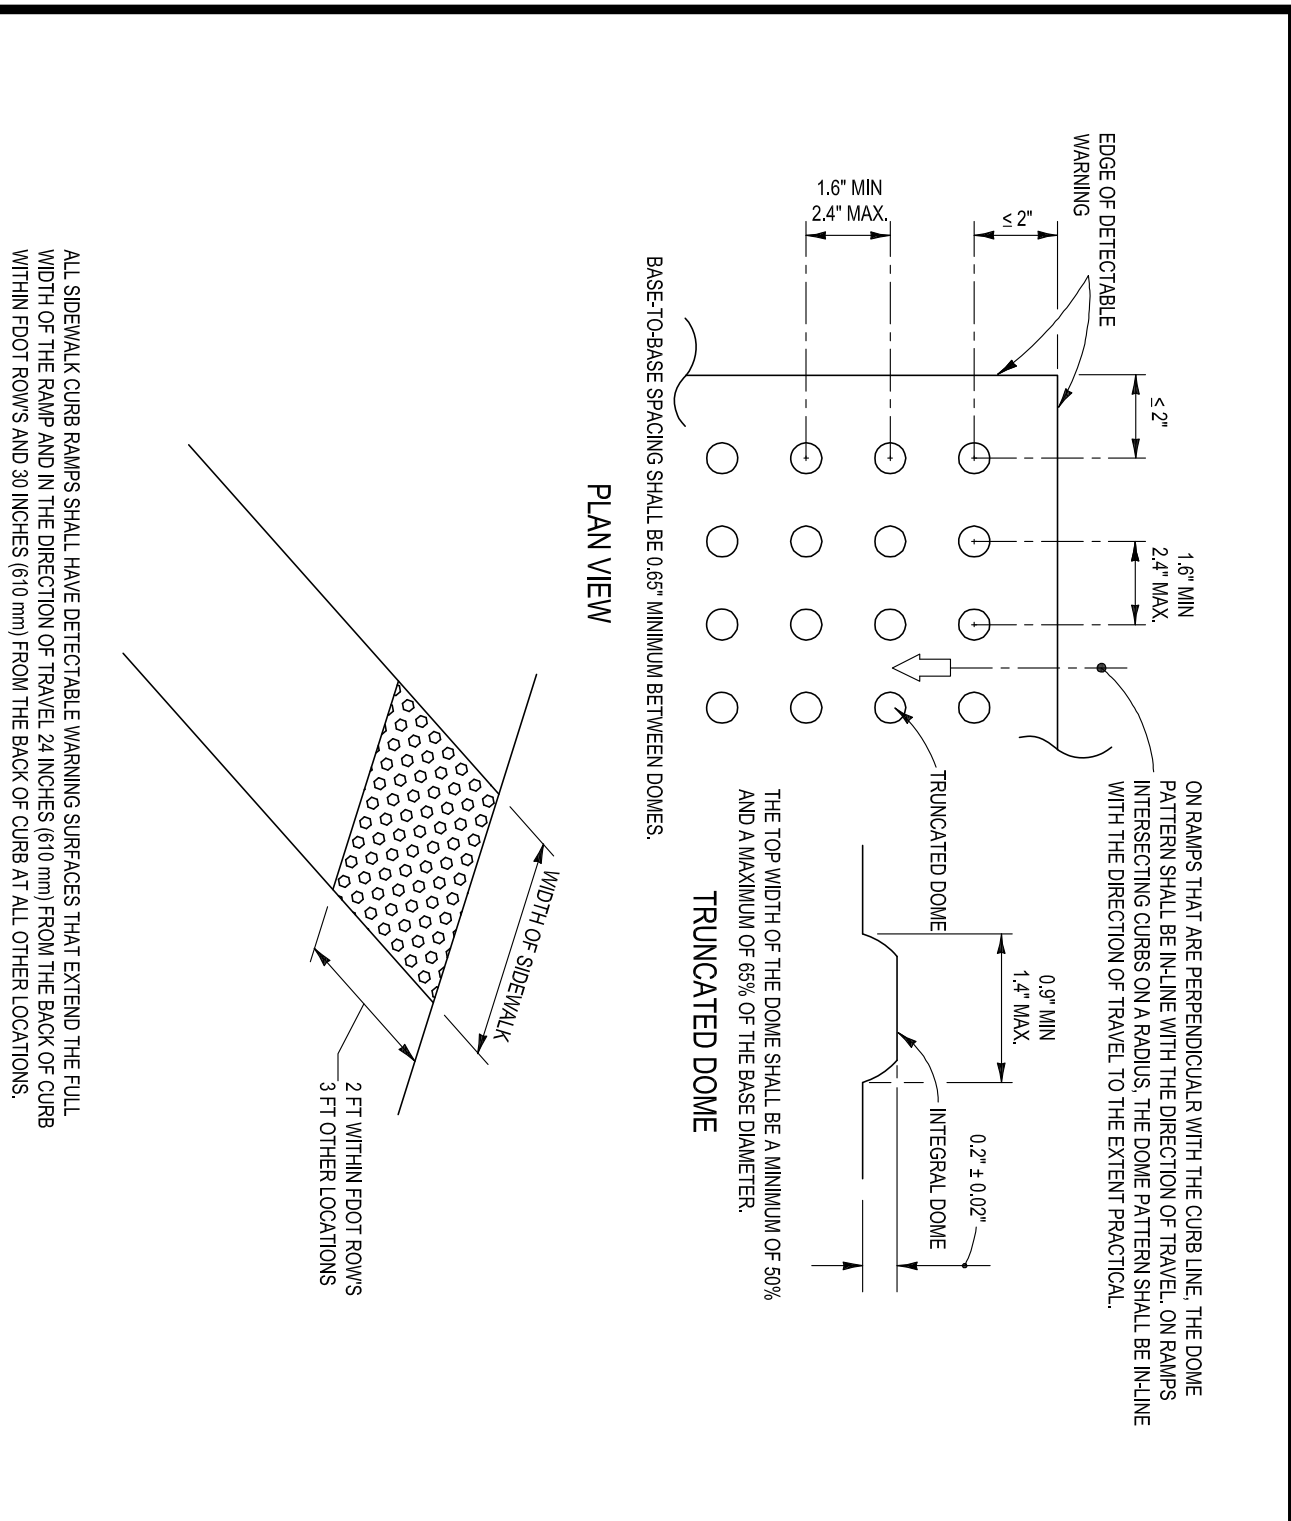


4 ADA RAMP DETECTABLE WARNING DETAIL
 SCALE: NONE

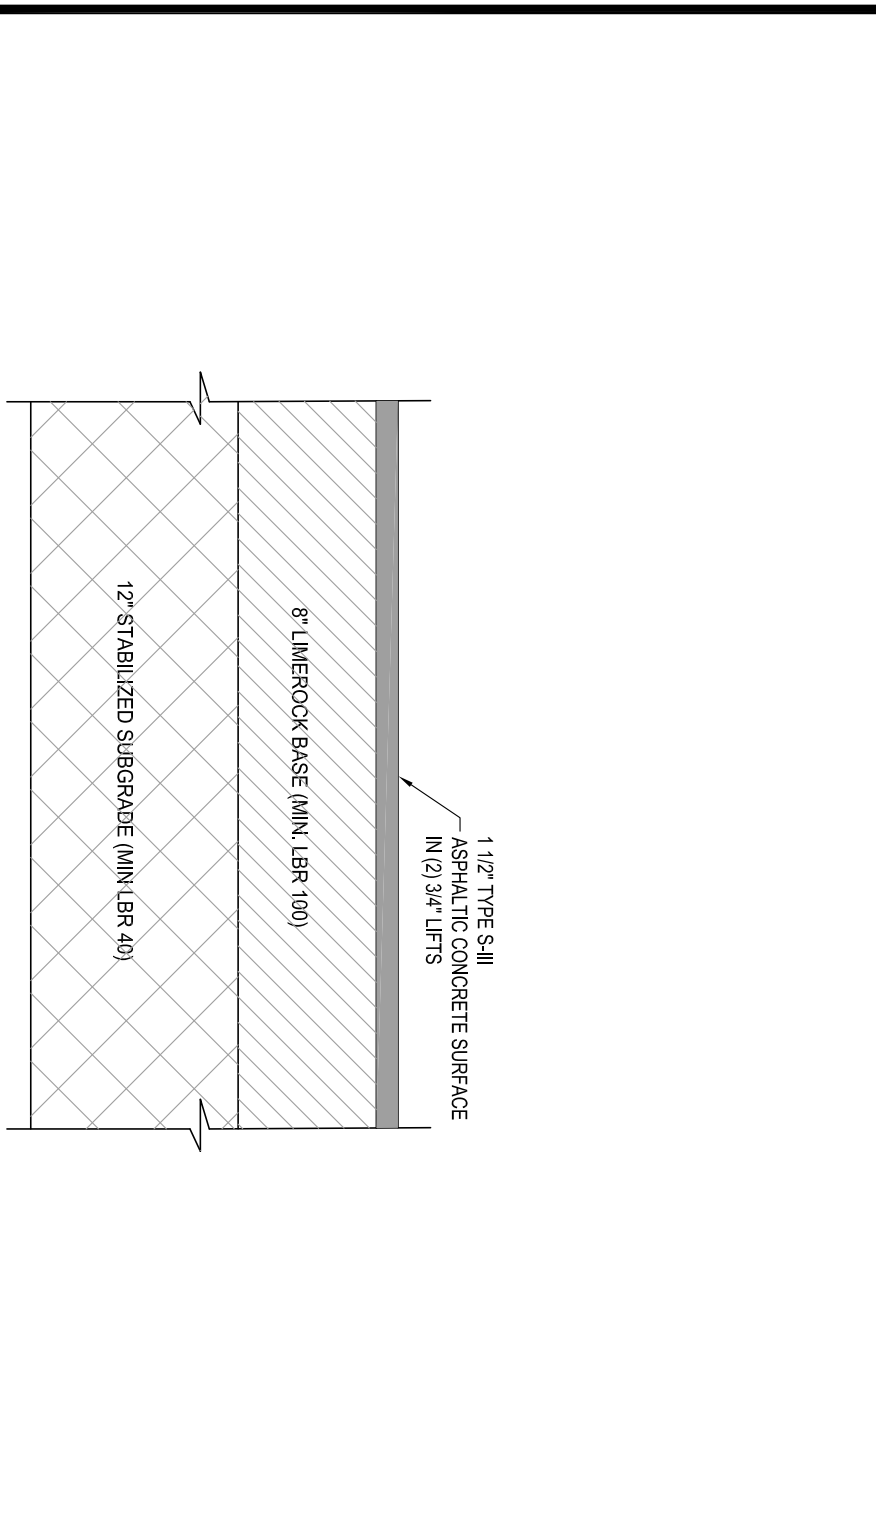


DTL TITLE
 SCALE: NONE

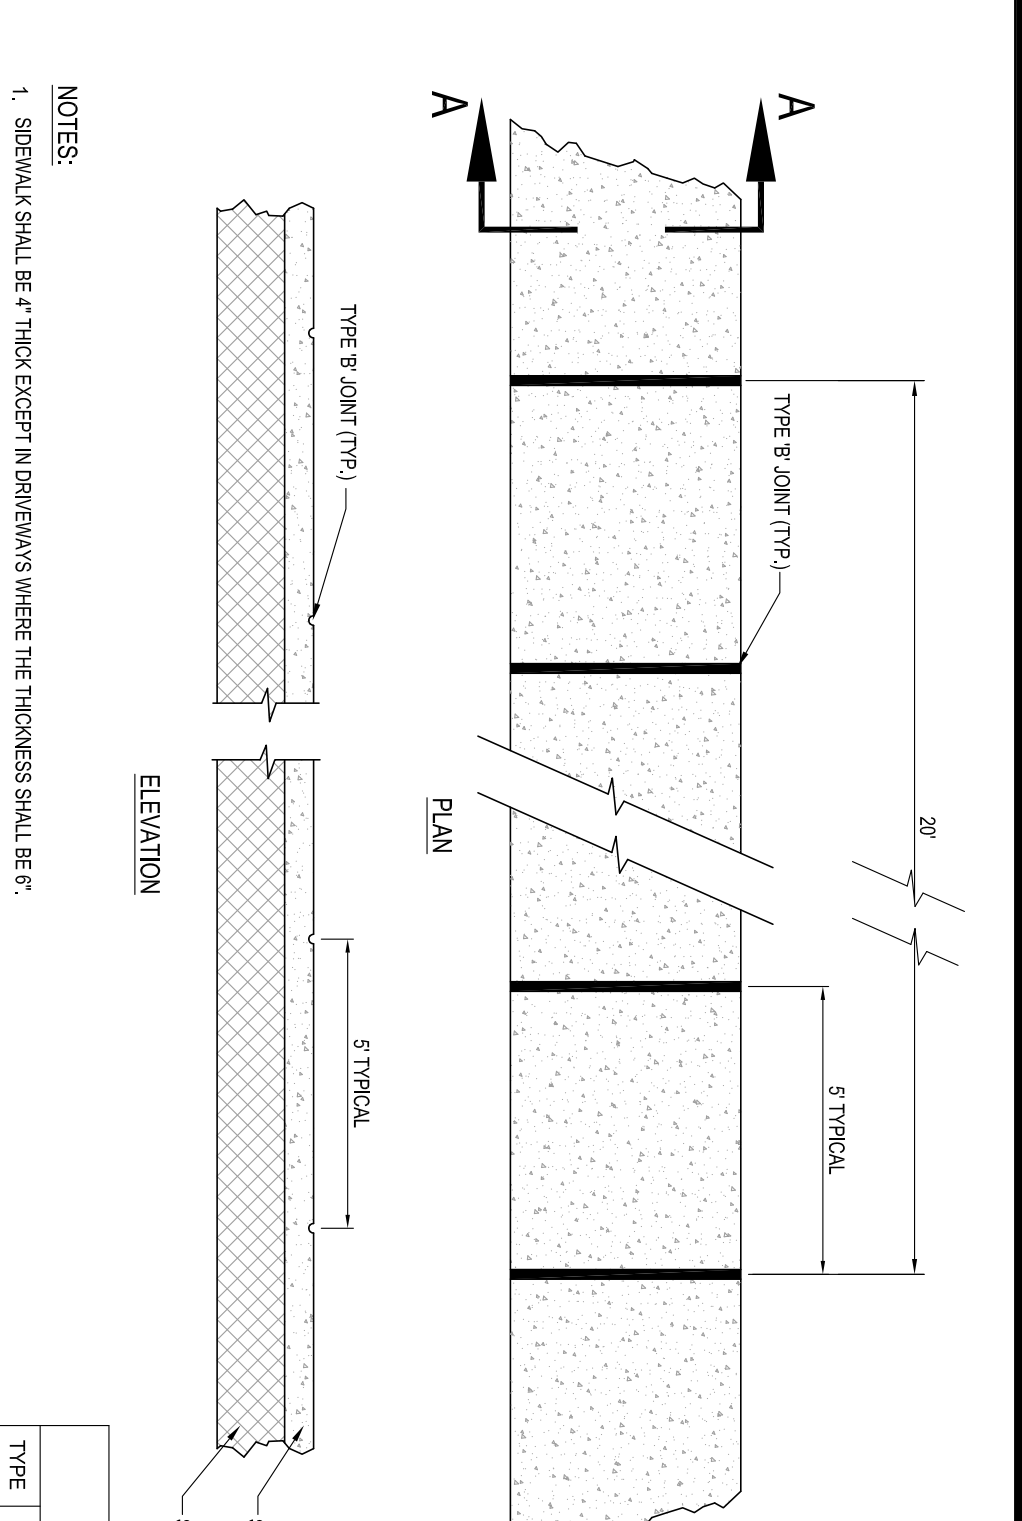


2 SIDEWALK DETAILS
 SCALE: NONE

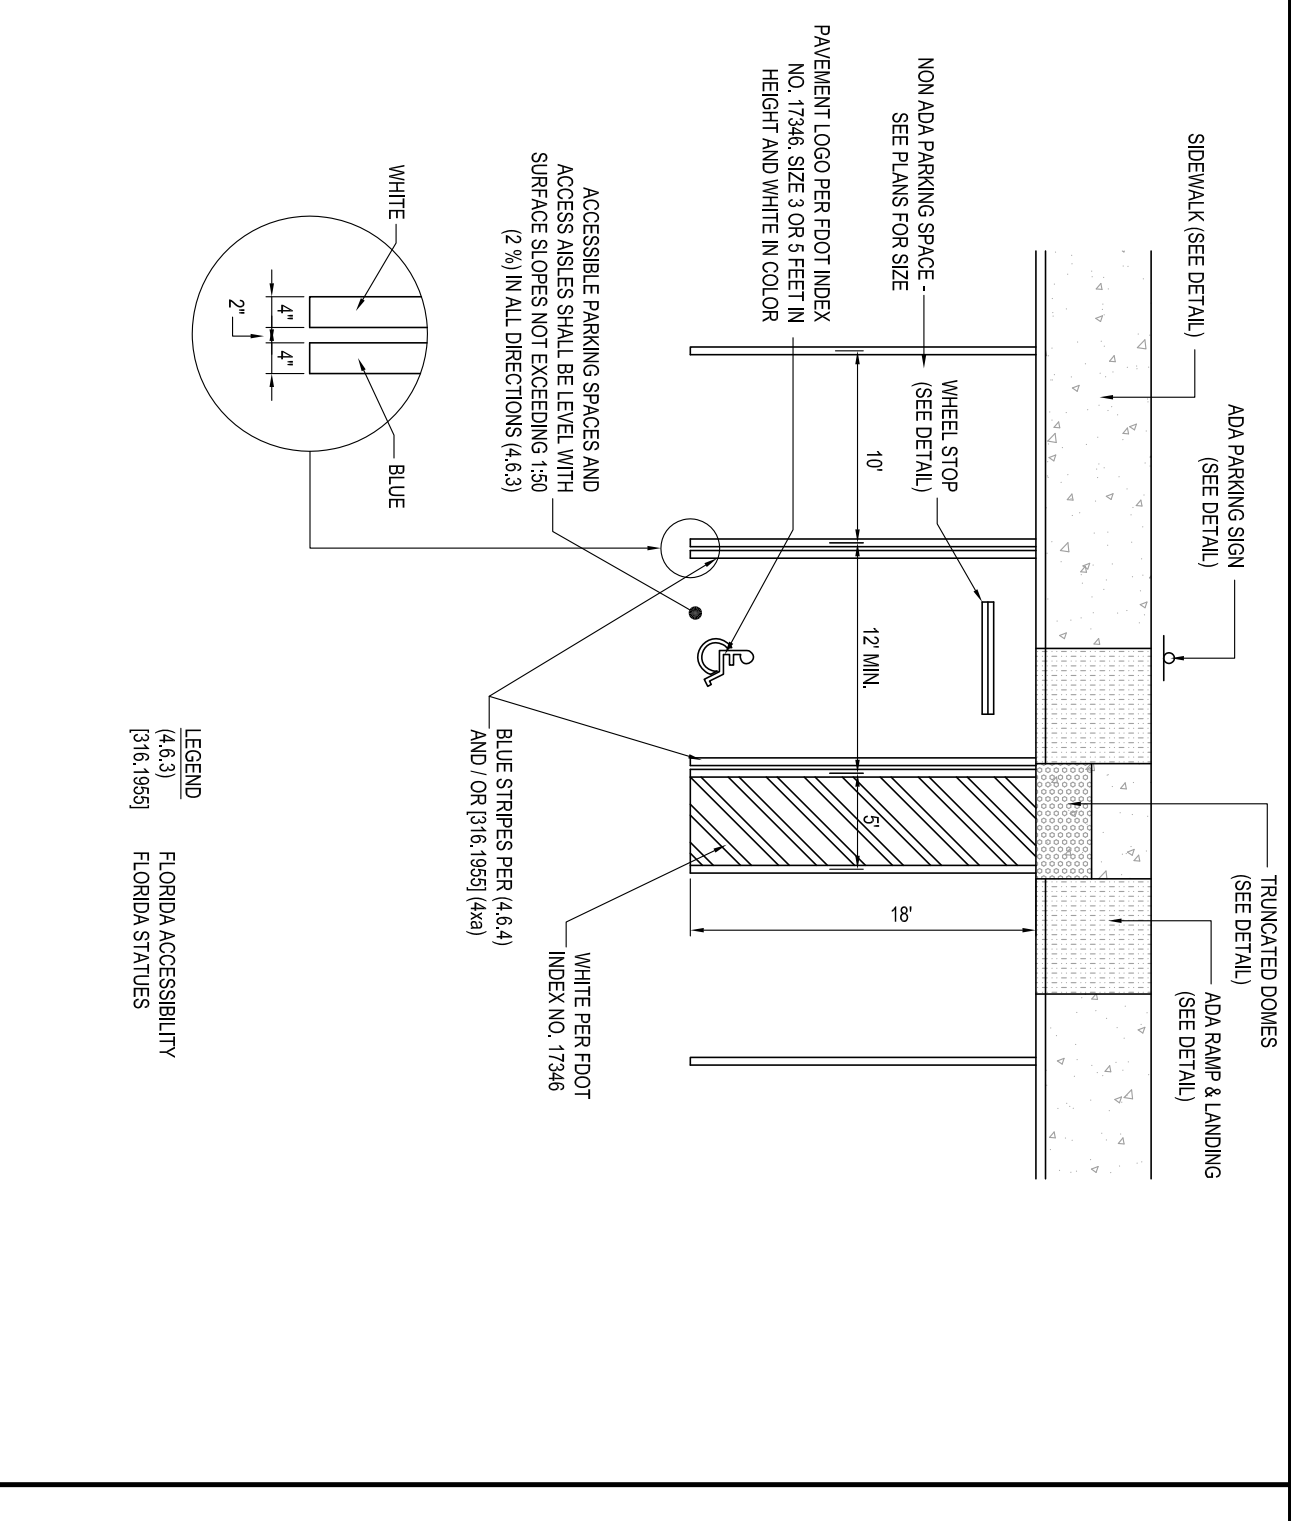


5 ACCESSIBLE PARKING SPACE - ADA COMPLIANT
 SCALE: NONE

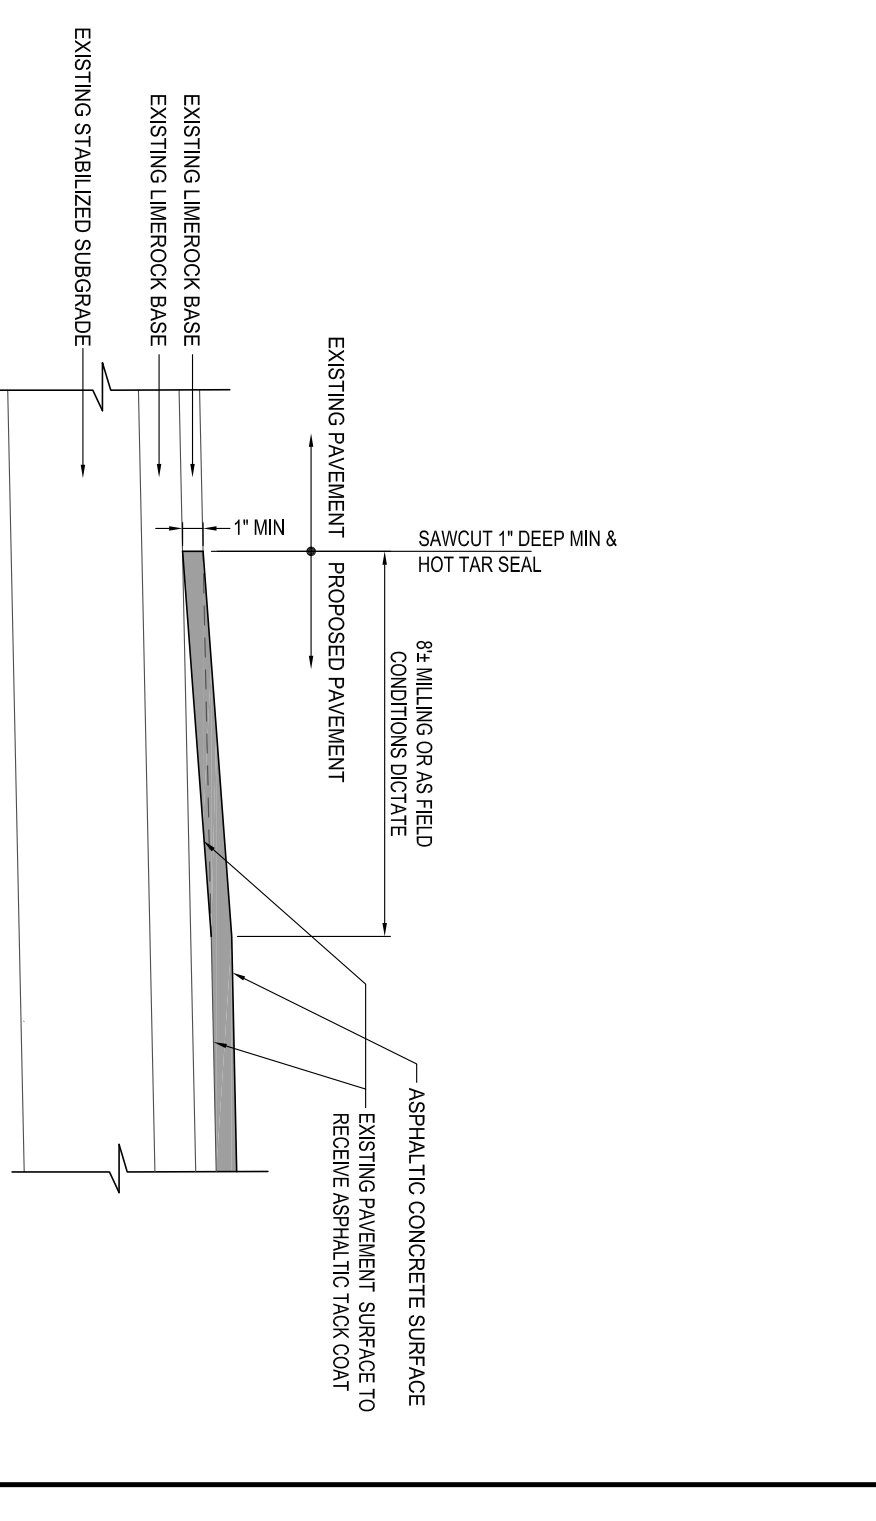


9 PAVEMENT SAWCUT/MILLING DETAIL
 SCALE: NONE

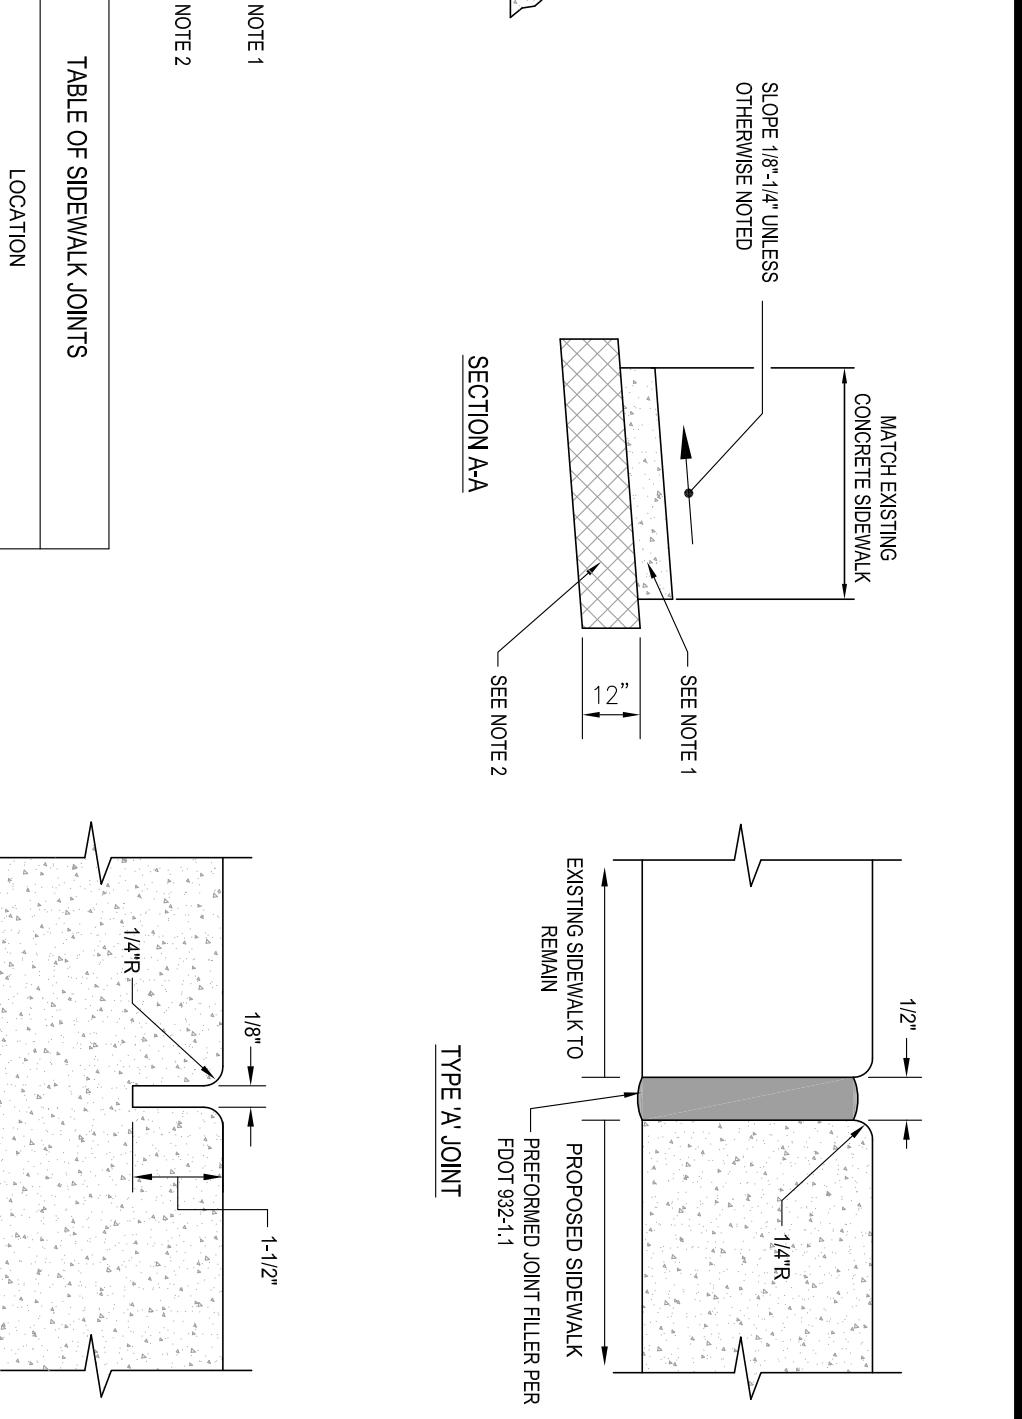


10 THICKENED EDGE SIDEWALK DETAIL
 SCALE: NONE

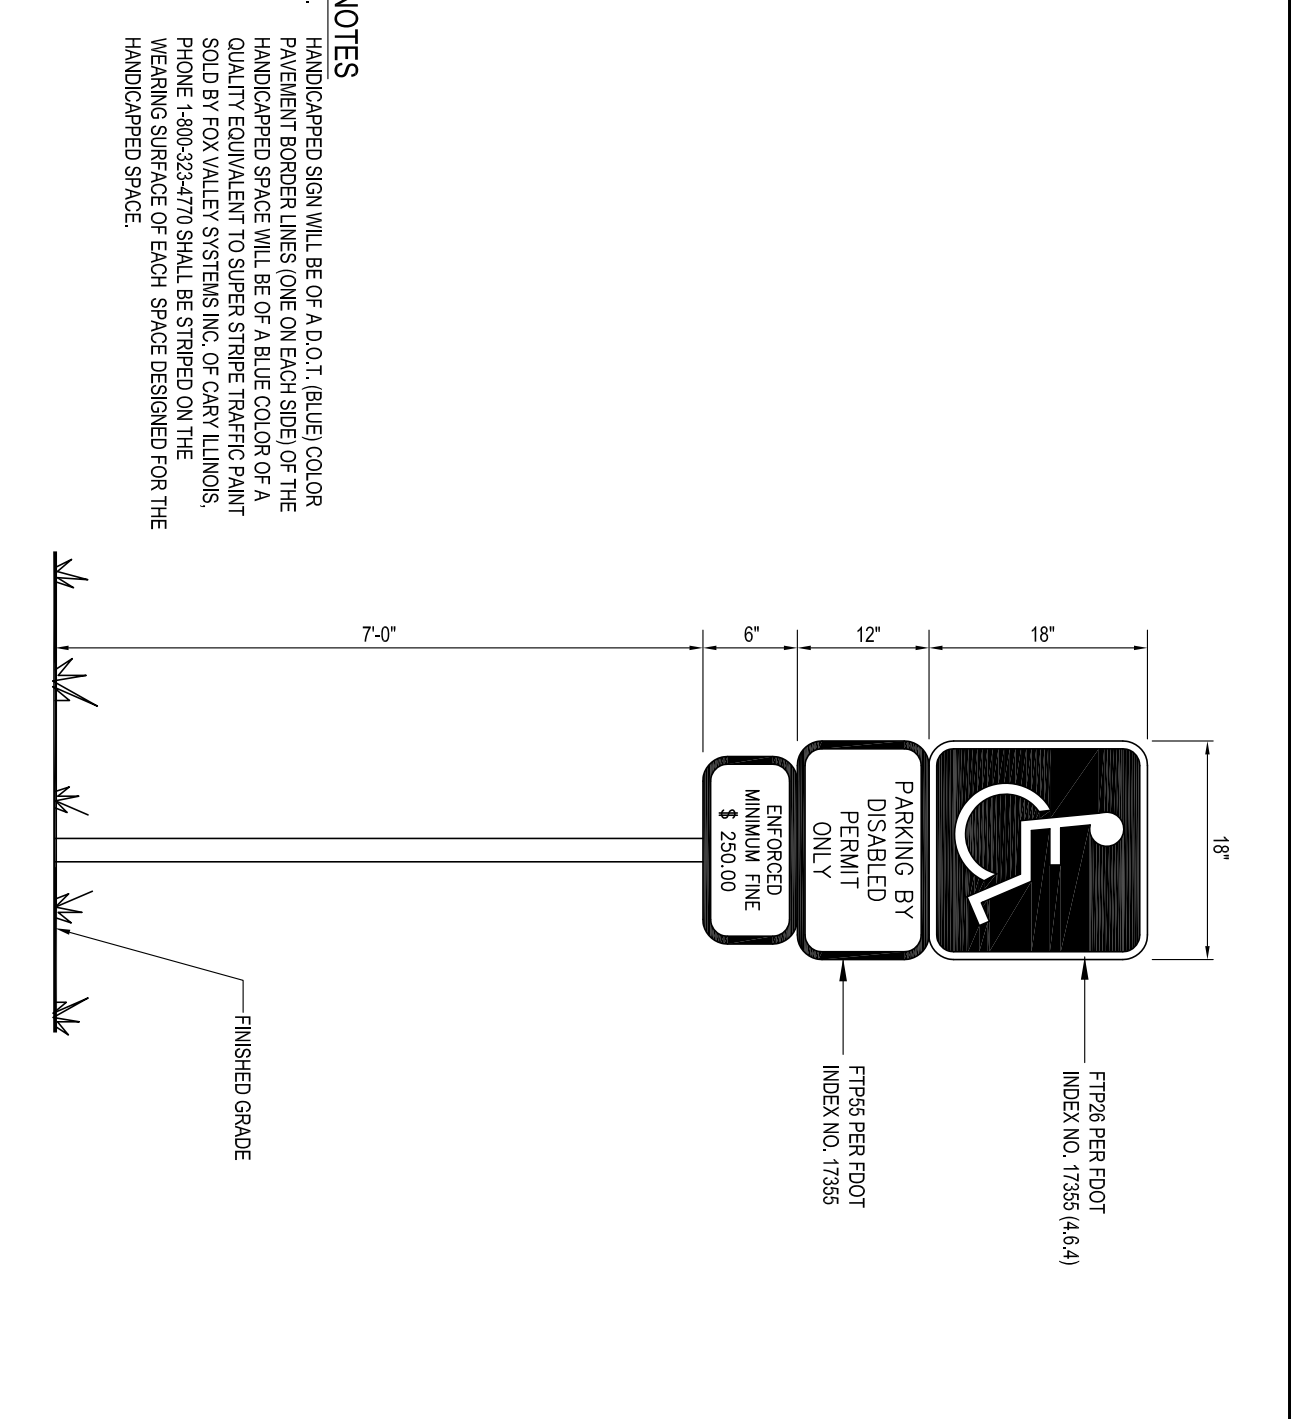


6 ACCESSIBLE PARKING SIGN
 SCALE: NONE

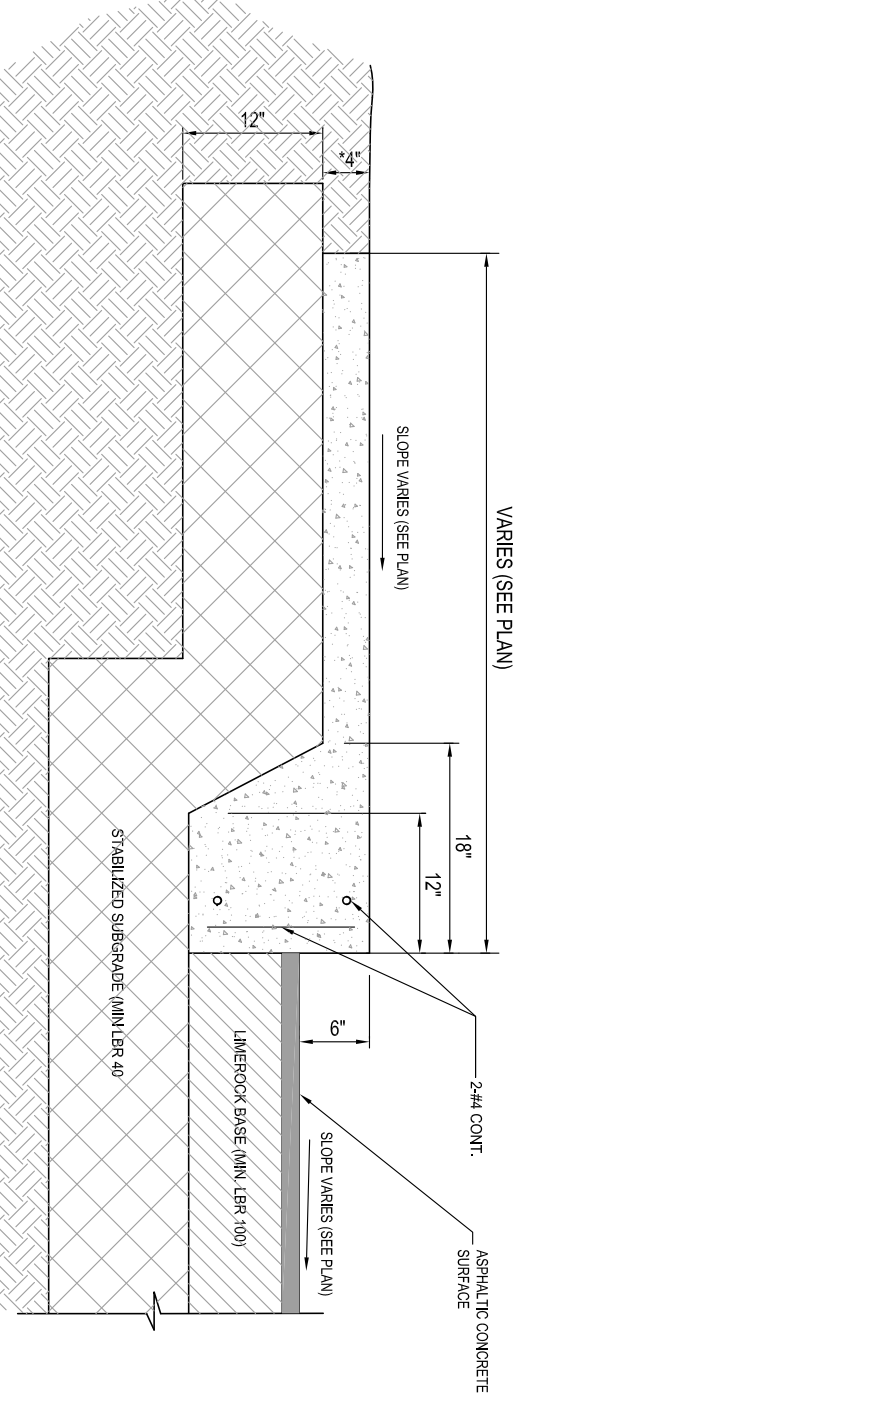


11 BICK RACK DETAIL
 SCALE: NONE

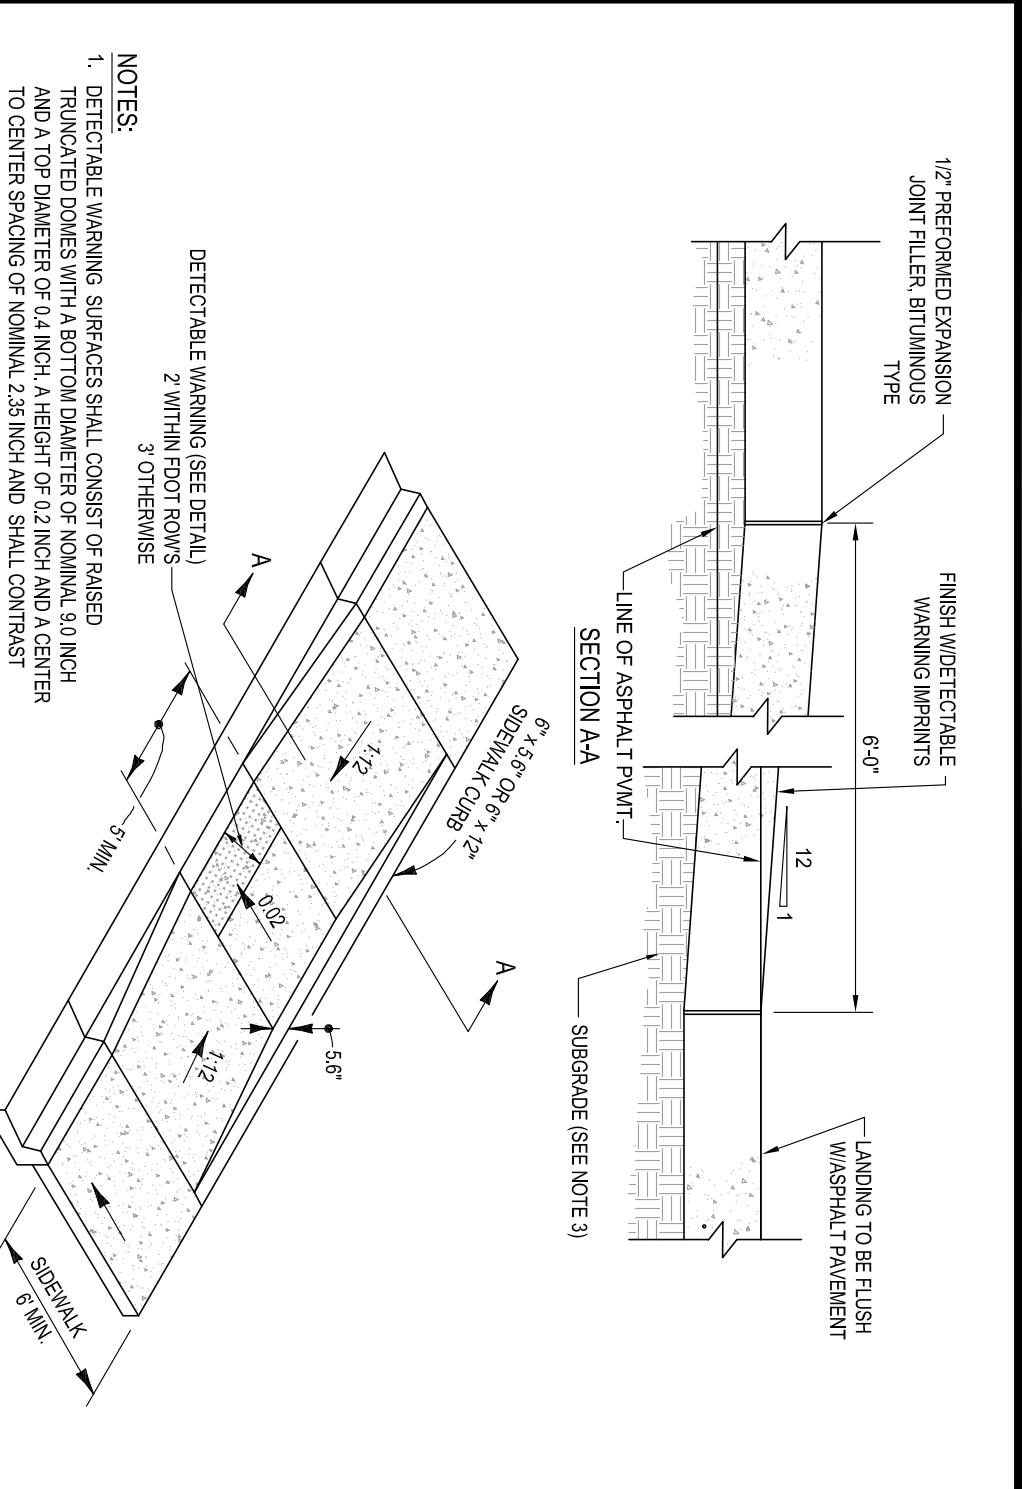

3 ADA SIDEWALK RAMP DETAIL - FDOT CR3
 SCALE: NONE

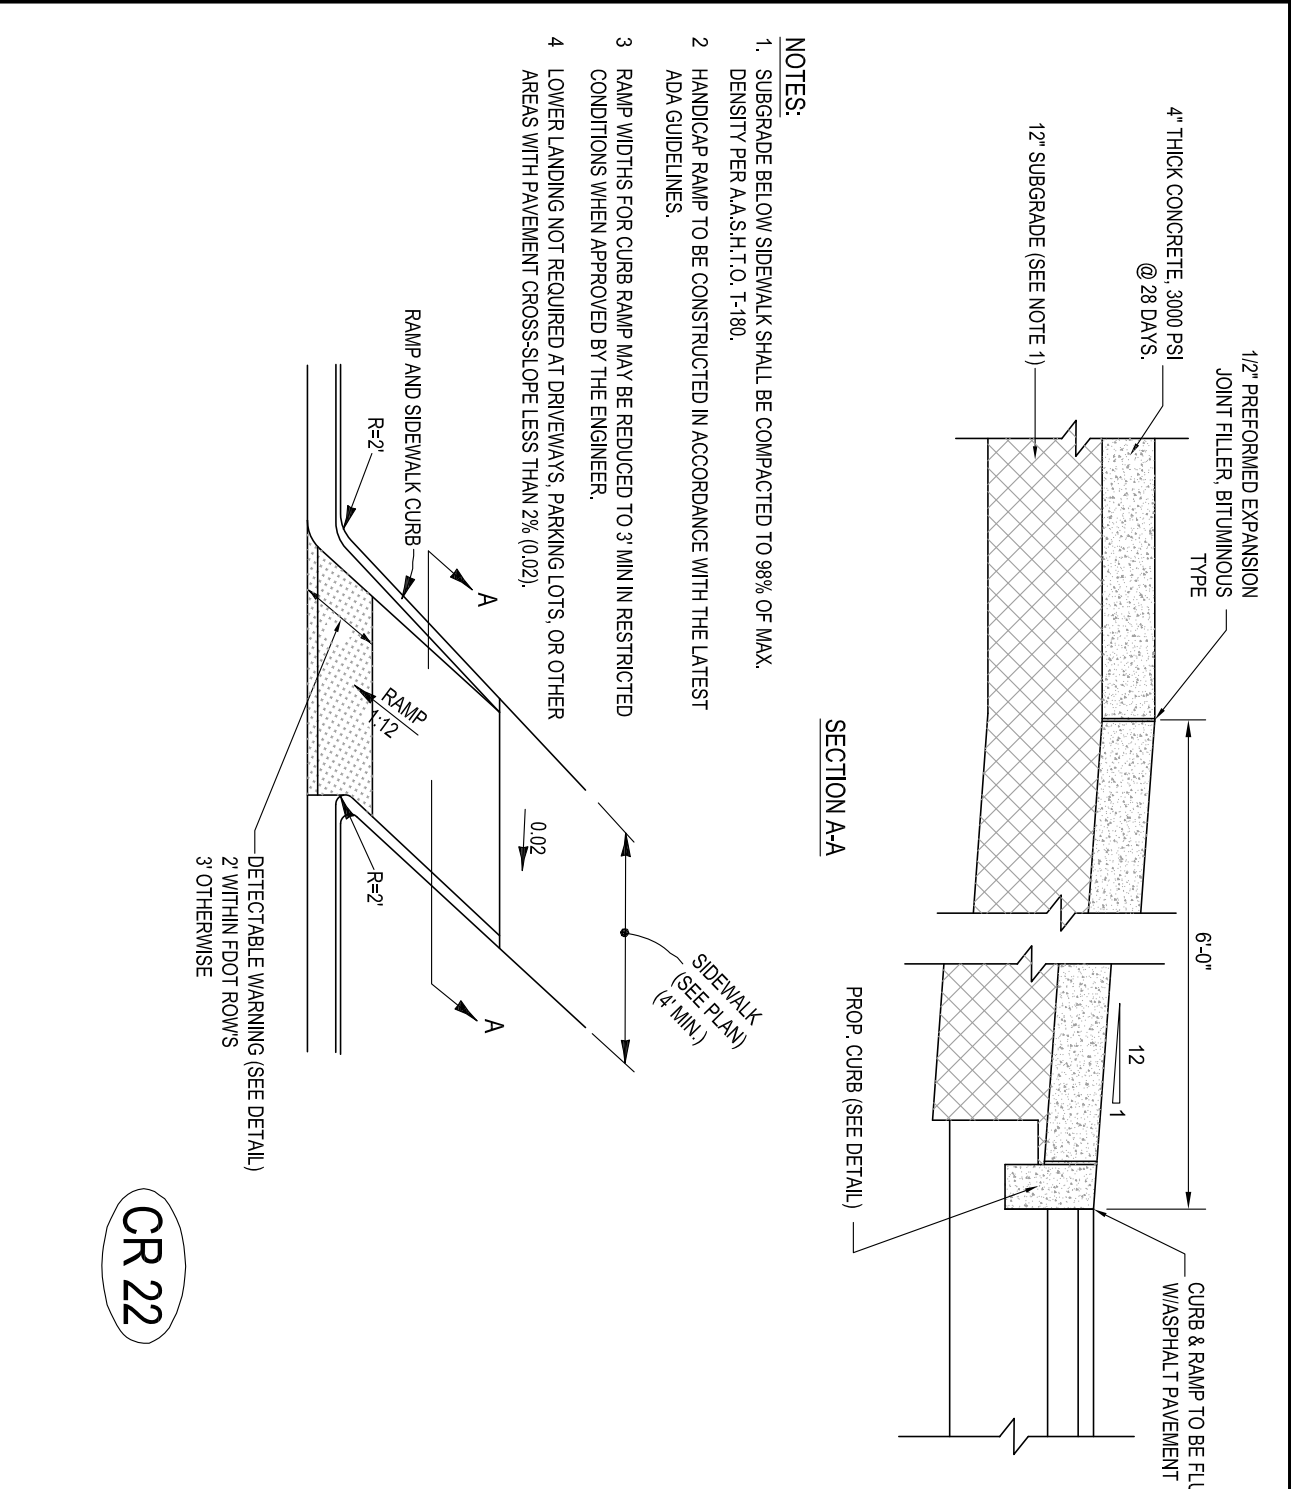

7 ADA PAVERS CURB RAMP DETAIL - FDOT CR22
 SCALE: NONE

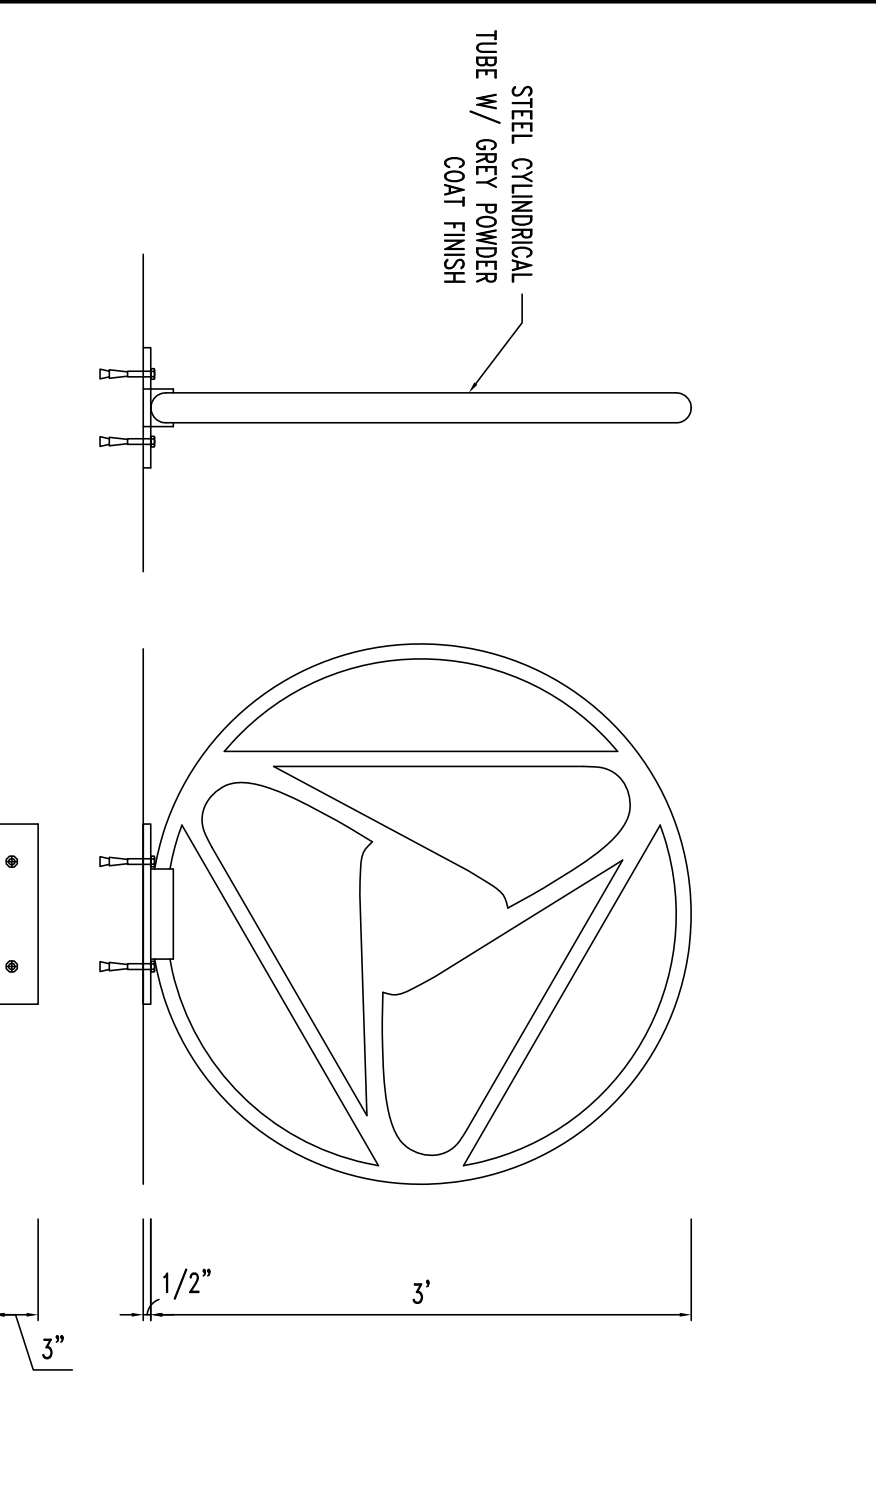

11 BICK RACK DETAIL
 SCALE: NONE

BOHLER ENGINEERING
 CIVIL & CONSULTING ENGINEERS SURVEYORS PROJECT MANAGERS ENVIRONMENTAL CONSULTANTS LANDSCAPE ARCHITECTS

CORPORATE OFFICE: WARREN, NJ
 OFFICES:
 SOUTHBOROUGH, MA • BOWIE, MD
 ALBANY, NY • TOWSON, MD
 PURCHASE, NY • STERLING, VA
 PHOENIX, AZ • CHARLOTTE, NC
 CENTER VALLEY, PA • FORT LAUDERDALE, FL

NOT APPROVED FOR CONSTRUCTION

REV	DATE	COMMENT	BY

PROJECT: CALIGO CROSSING COCONUT CREEK LOCATION FOR PNC REALTY SERVICES

PROJECT No.: F100027
 DRAWN BY: JMG
 CHECKED BY: JMG
 SCALE: AS NOTED
 CVD ID: 08-SITE-DETAILS

PROFESSIONAL ENGINEER
 JOHN G. LAPONTE
 June 16, 2010
 FLORIDA LICENSE NO. 44271
 FORT LAUDERDALE, FL 33334
 PHONE: (954) 202-7170
 WWW.BOHLERENGINEERING.COM

1000 CORPORATE DRIVE, SUITE #50
 FORT LAUDERDALE, FL 33334
 P.O. BOX 202-7170
 WWW.BOHLERENGINEERING.COM

PROFESSIONAL ENGINEER
 JOHN G. LAPONTE
 June 16, 2010
 FLORIDA LICENSE NO. 44271
 FORT LAUDERDALE, FL 33334
 PHONE: (954) 202-7170
 WWW.BOHLERENGINEERING.COM

SHEET NUMBER: C-4
 SHEET TITLE: SITE DETAILS