

4102 LAGUNA STREET
CORAL GABLES, FL 33146
LIC. NO. AA-C002151 TEL: (305) 449-7383

PROJECT NAME:
PALOMA LAKES
RESIDENTIAL
COMMUNITY
CITY OF COCONUT CREEK, FL

OWNER:
LENNAR
HOMES
MIAMI DADE COUNTY
FLORIDA

CONSULTANTS:

PHASE

PERMIT SET



REVISIONS

SEAL


THIS DRAWING IS THE PROPERTY OF
CORWIL ARCHITECTS INC. UNLESS
OTHERWISE PROVIDED FOR BY
CONTRACT, THE CONTENTS OF THIS
DRAWING ARE CONFIDENTIAL AND
SHALL NOT BE TRANSMITTED TO ANY
OTHER PARTY EXCEPT AS AGREED
TO BY THE ARCHITECT/ENGINEERS.

SHEET TITLE
ELEVATIONS
(TYPE I)


DATE: 04-14-2010
JOB NO. 2009-13
DRAWN BY AO
APPR BY AMC
FILE 2009-13
SHEET NO. A-5.0

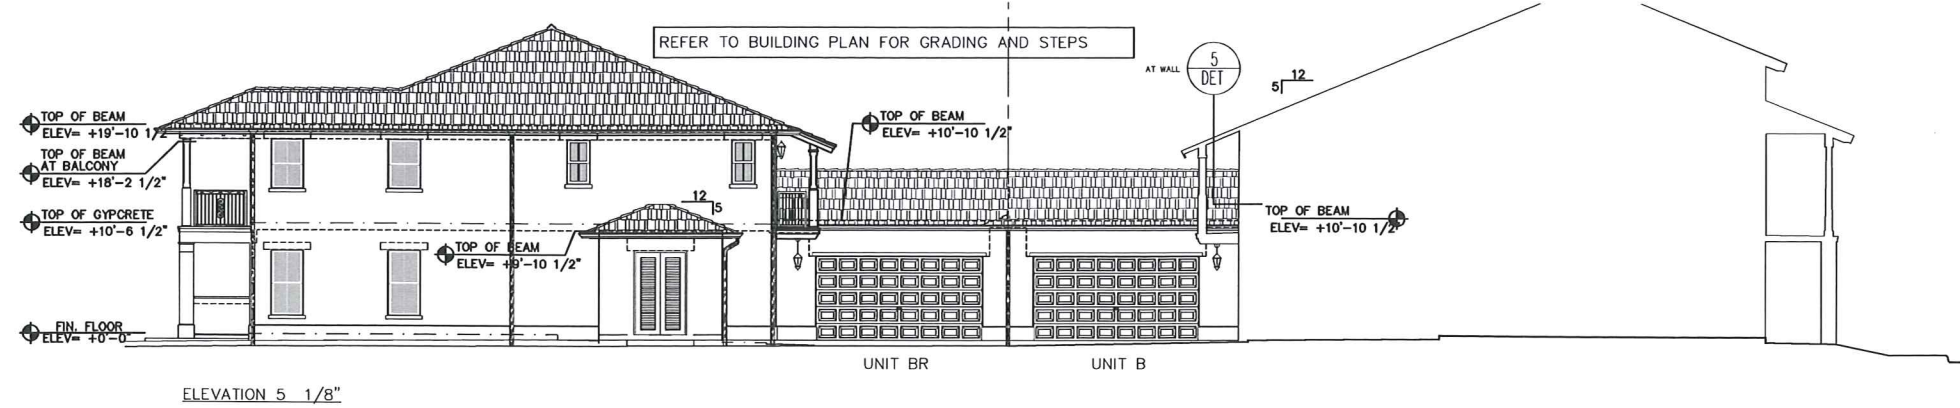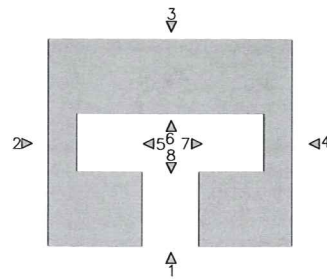


ELEVATION 5 1/8"

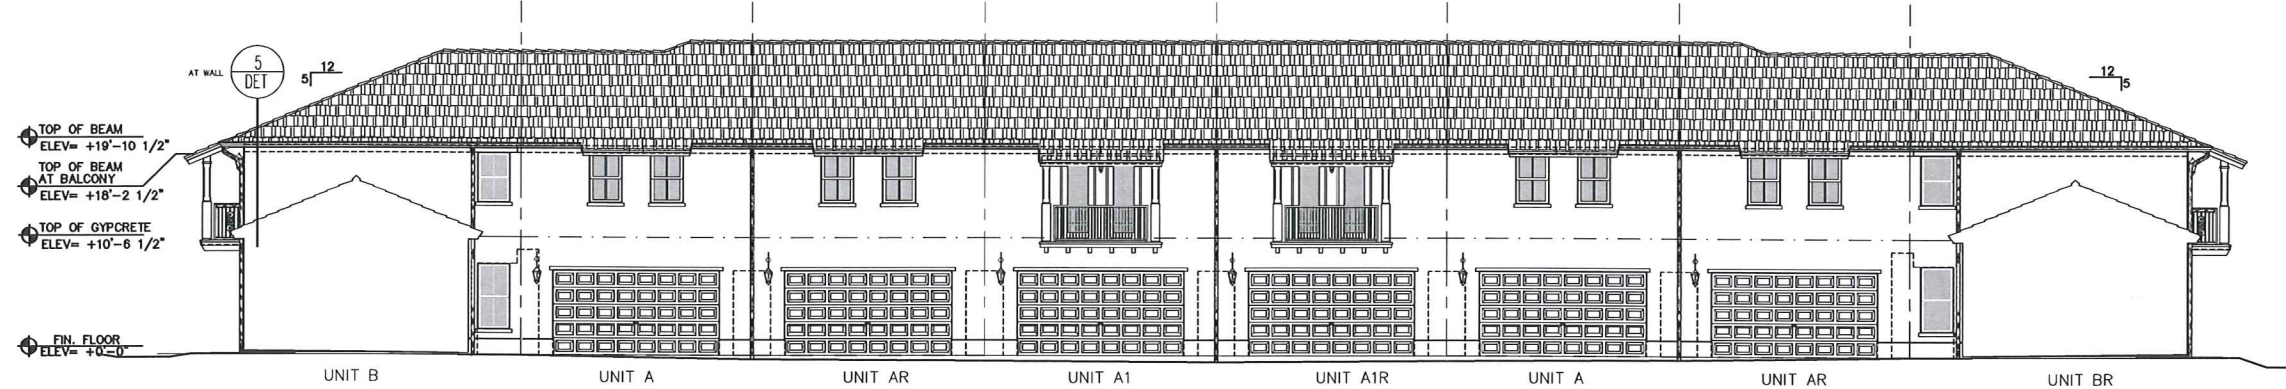

ELEVATION 6 1/8"

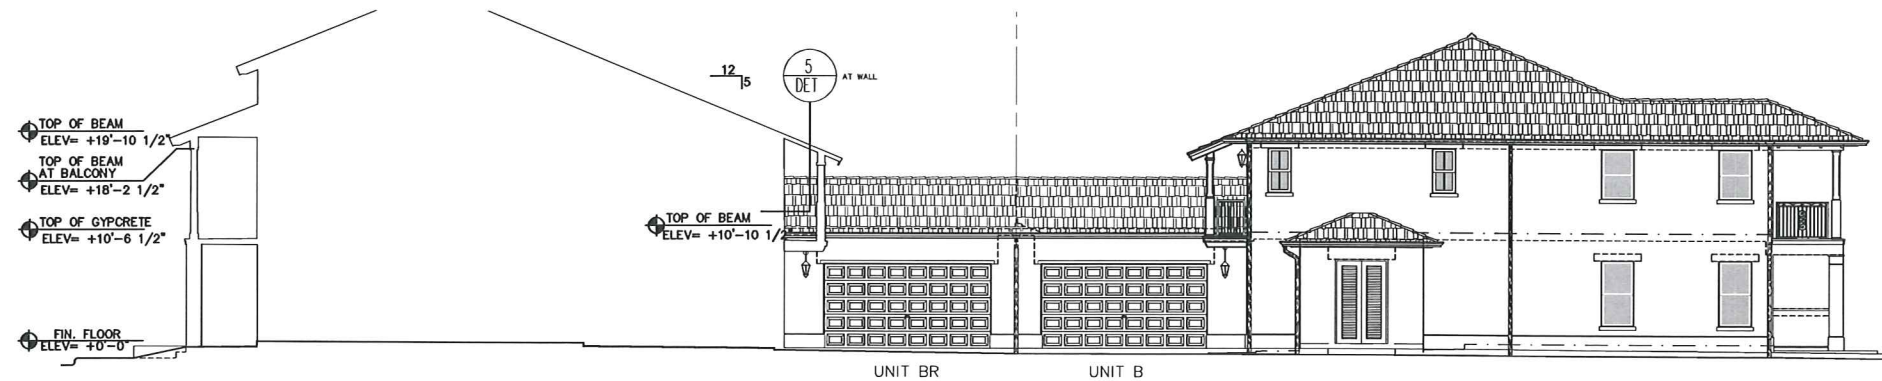

ELEVATION 7 1/8"

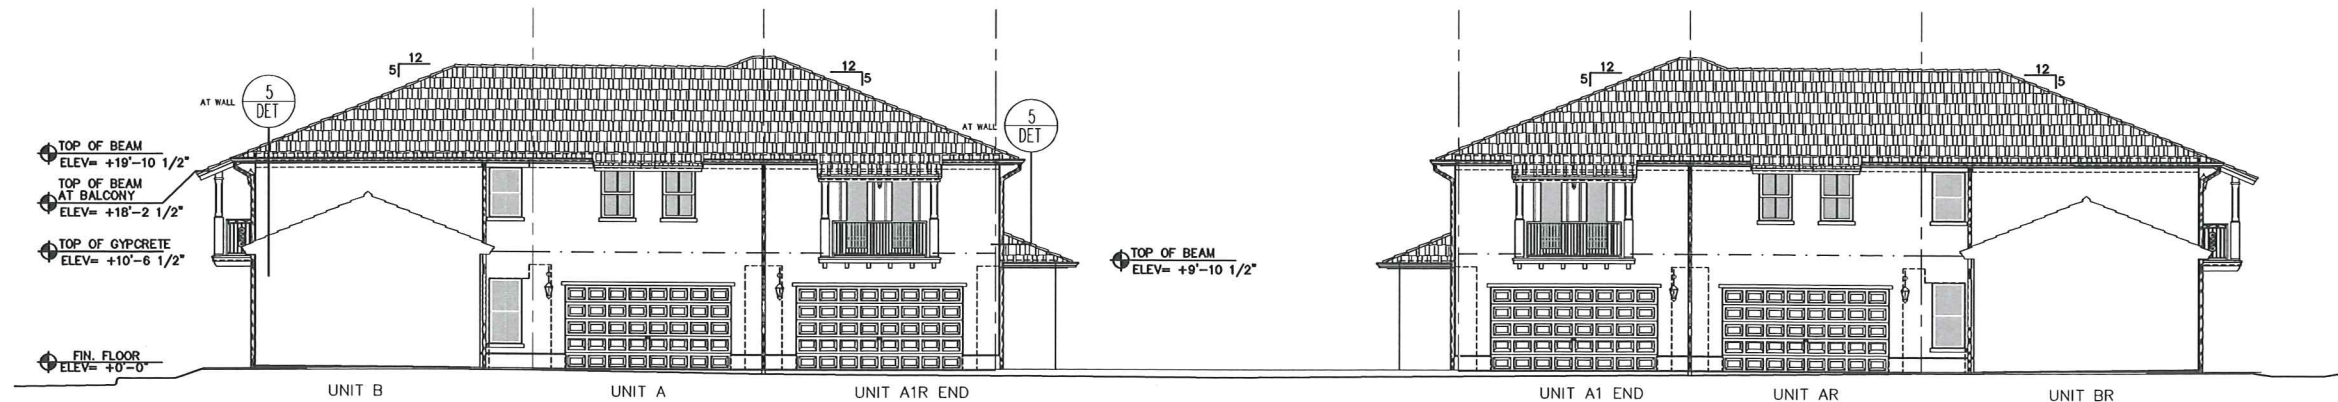

ELEVATION 8 1/8"