






4102 LAGUNA STREET  
CORAL GABLES, FL 33146  
LIC. No. AA-C002151 TEL: (305)-448-7383

PROJECT NAME:  
PALOMA LAKES  
RESIDENTIAL  
COMMUNITY  
CITY OF COCONUT CREEK, FL

OWNER:  
LENNAR  
HOMES  
MIAMI DADE COUNTY  
FLORIDA

CONSULTANTS:

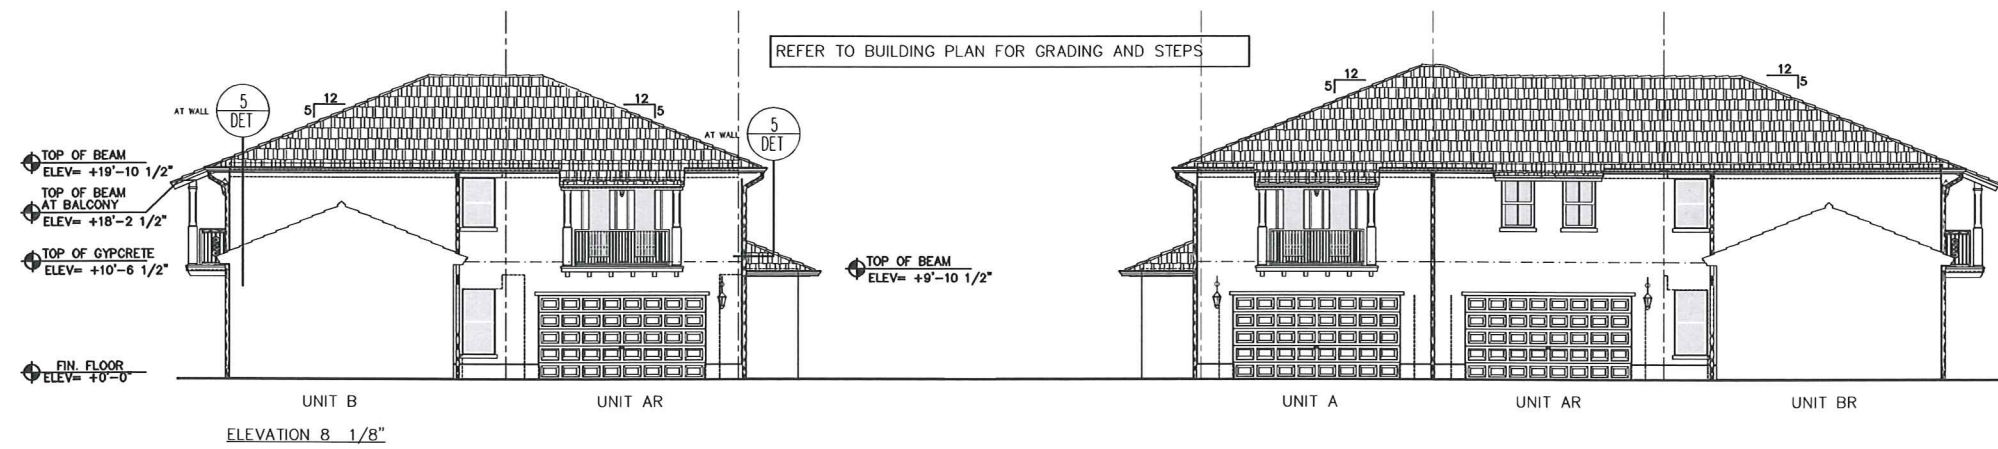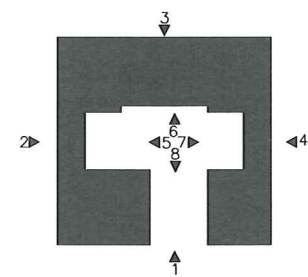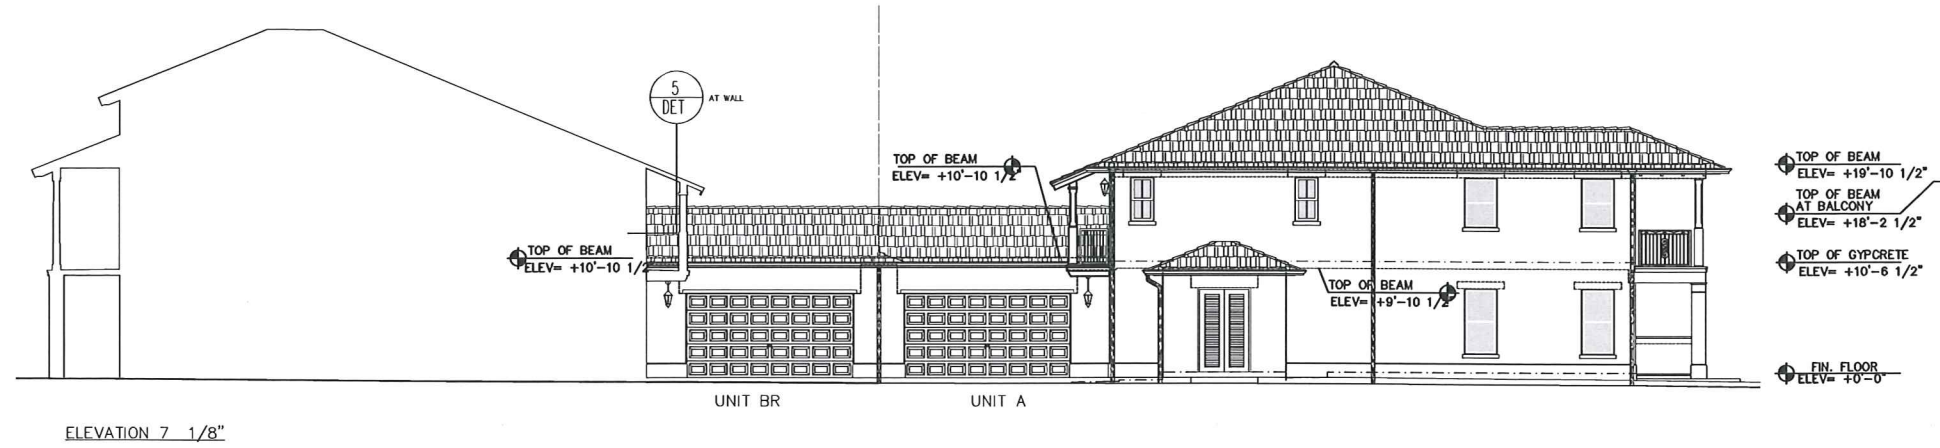

PHASE

PERMIT SET

REVISIONS

SEAL

THIS DRAWING IS THE PROPERTY OF CORWIL ARCHITECTS INC. UNLESS OTHERWISE PROVIDED FOR BY CONTRACT, THE CONTENTS OF THIS DRAWING ARE CONFIDENTIAL AND SHALL NOT BE TRANSMITTED TO ANY OTHER PARTY EXCEPT AS AGREED TO BY THE ARCHITECT/ENGINEERS.

SHEET TITLE  
ELEVATIONS  
(TYPE V)

DATE: 04-14-2010  
JOB NO: 2009-13  
DRAWN BY: AO  
APPR BY: AMC  
FILE: 2009-13  
SHEET NO: A-5.2